

BAT & BALL AMENITIES
S60 APPLICATION

Sheet List 1		
Sheet Number	Sheet Name	Current Revision
A000	Title Sheet	1
A001	Location Plan	1
A002	Site Plan	1
A101	GF Plan	1
A201	Elevations	1
A202	Elevations	1
A301	Sections	1

Scale

Scale Architecture Pty Ltd
2/397 Riley St Surry Hills NSW 2010 AU
T: +61 2 9280 2180 F: +61 2 9280 2181
E: info@scalearchitecture.com
W: scalearchitecture.com

Materials Legend 1

Mark	Name
	<varies>
BK-01	- Face Brick - 50mm Bowral Capitol Red Natural finish - Stretcher Bond
BK-02	- Face Brick - 50mm Bowral Capitol Red Natural finish - Soldier Course
CF-01	Concrete - Cast In Situ
CO-01	- Concrete In-situ column base - Natural grey
PV-01	- Neutral Colour Set Pavers
RF-01	- Fluted Metal Roof, Light Coloured
TM-01	- Hardwood Timber column - Natural Oil finish
TM-02	- Glulam Timber Beam - Hardwood Natural finish

NOT FOR CONSTRUCTION

Rev	Description	Date
1	S60 Application	11.04.25

project: Bat & Ball Amenities
address: Bat & Ball Oval
South Dowling St & Cleveland St

client: Greater Sydney Parklands

project no.: 169-BAT
date commenced: 14.02.19
drawn : SY
checked : MC
printed : 16/04/2025 4:17:16 PM

Title Sheet

drawing no.: A000
scale: @ A1

NOTE: Do not scale from drawing. Contractor to verify all dimensions on site prior to construction. Refer any discrepancies to Architect. Drawings to be read in conjunction with specification + Consultant drawings.
All works are to be compliant with BCA and relevant Australian Standards.
Nominated Architect: Matthew Chan 6421 ABN 50 108 204 191
Copyright: Scale Architecture Pty Ltd 2024



Scale

Scale Architecture Pty Ltd
2/397 Riley St Surry Hills NSW 2010 AU
T: +61 2 9280 2180 F: +61 2 9280 2181
E: info@scalearchitecture.com
W: scalearchitecture.com

Materials Legend 1

Mark	Name
	<varies>
BK-01	- Face Brick - 50mm Bowral Capitol Red Natural finish - Stretcher Bond
BK-02	- Face Brick - 50mm Bowral Capitol Red Natural finish - Soldier Course
CF-01	Concrete - Cast In Situ
CO-01	- Concrete In-situ column base - Natural grey
PV-01	- Neutral Colour Set Pavers
RF-01	- Fluted Metal Roof, Light Coloured
TM-01	- Hardwood Timber column - Natural Oil finish
TM-02	- Glulam Timber Beam - Hardwood Natural finish

NOT FOR CONSTRUCTION


Rev	Description	Date
1	S&B Application	11.04.25

project: Bat & Ball Amenities
address: Bat & Ball Oval
South Dowling St & Cleveland St
client: Greater Sydney Parklands

project no.: 169-BAT
date commenced: 14.02.19
drawn : SY
checked : MC
printed : 16/04/2025 4:17:19 PM

Location Plan

drawing no.: **A001**
scale: 1 : 1000 @ A1

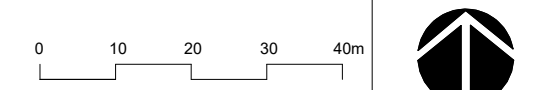


NOTE: Do not scale from drawing. Contractor to verify all dimensions on site prior to construction. Refer any discrepancies to Architect. Drawings to be read in conjunction with specification & Consultant drawings.
All works are to be compliant with BCA and relevant Australian Standards.
Nominated Architect: Matthew Chan 6421 ABN 50 108 204 191
Copyright: Scale Architecture Pty Ltd 2024


Mark	Name
BK-01	<varies> - Face Brick - 50mm Bowral Capitol Red Natural finish - Stretcher Bond
BK-02	- Face Brick - 50mm Bowral Capitol Red Natural finish - Soldier Course
CF-01	Concrete - Cast In Situ
CO-01	- Concrete In-situ column base - Natural grey
PV-01	- Neutral Colour Set Pavers
RF-01	- Fluted Metal Roof, Light Coloured
TM-01	- Hardwood Timber column - Natural Oil finish
TM-02	- Glulam Timber Beam - Hardwood Natural finish

Description	Date
S60 Application	11.04.25

Project no.:	169-BAT
Site commenced:	14.02.19
Drawn :	SY
Checked :	MC
Printed :	16/04/2025 4:17:21 PM

Drawing no. **A002**
Scale: 1 : 250 @ A1

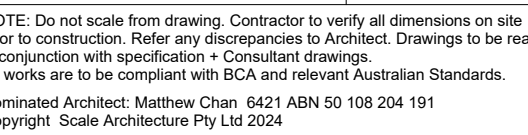

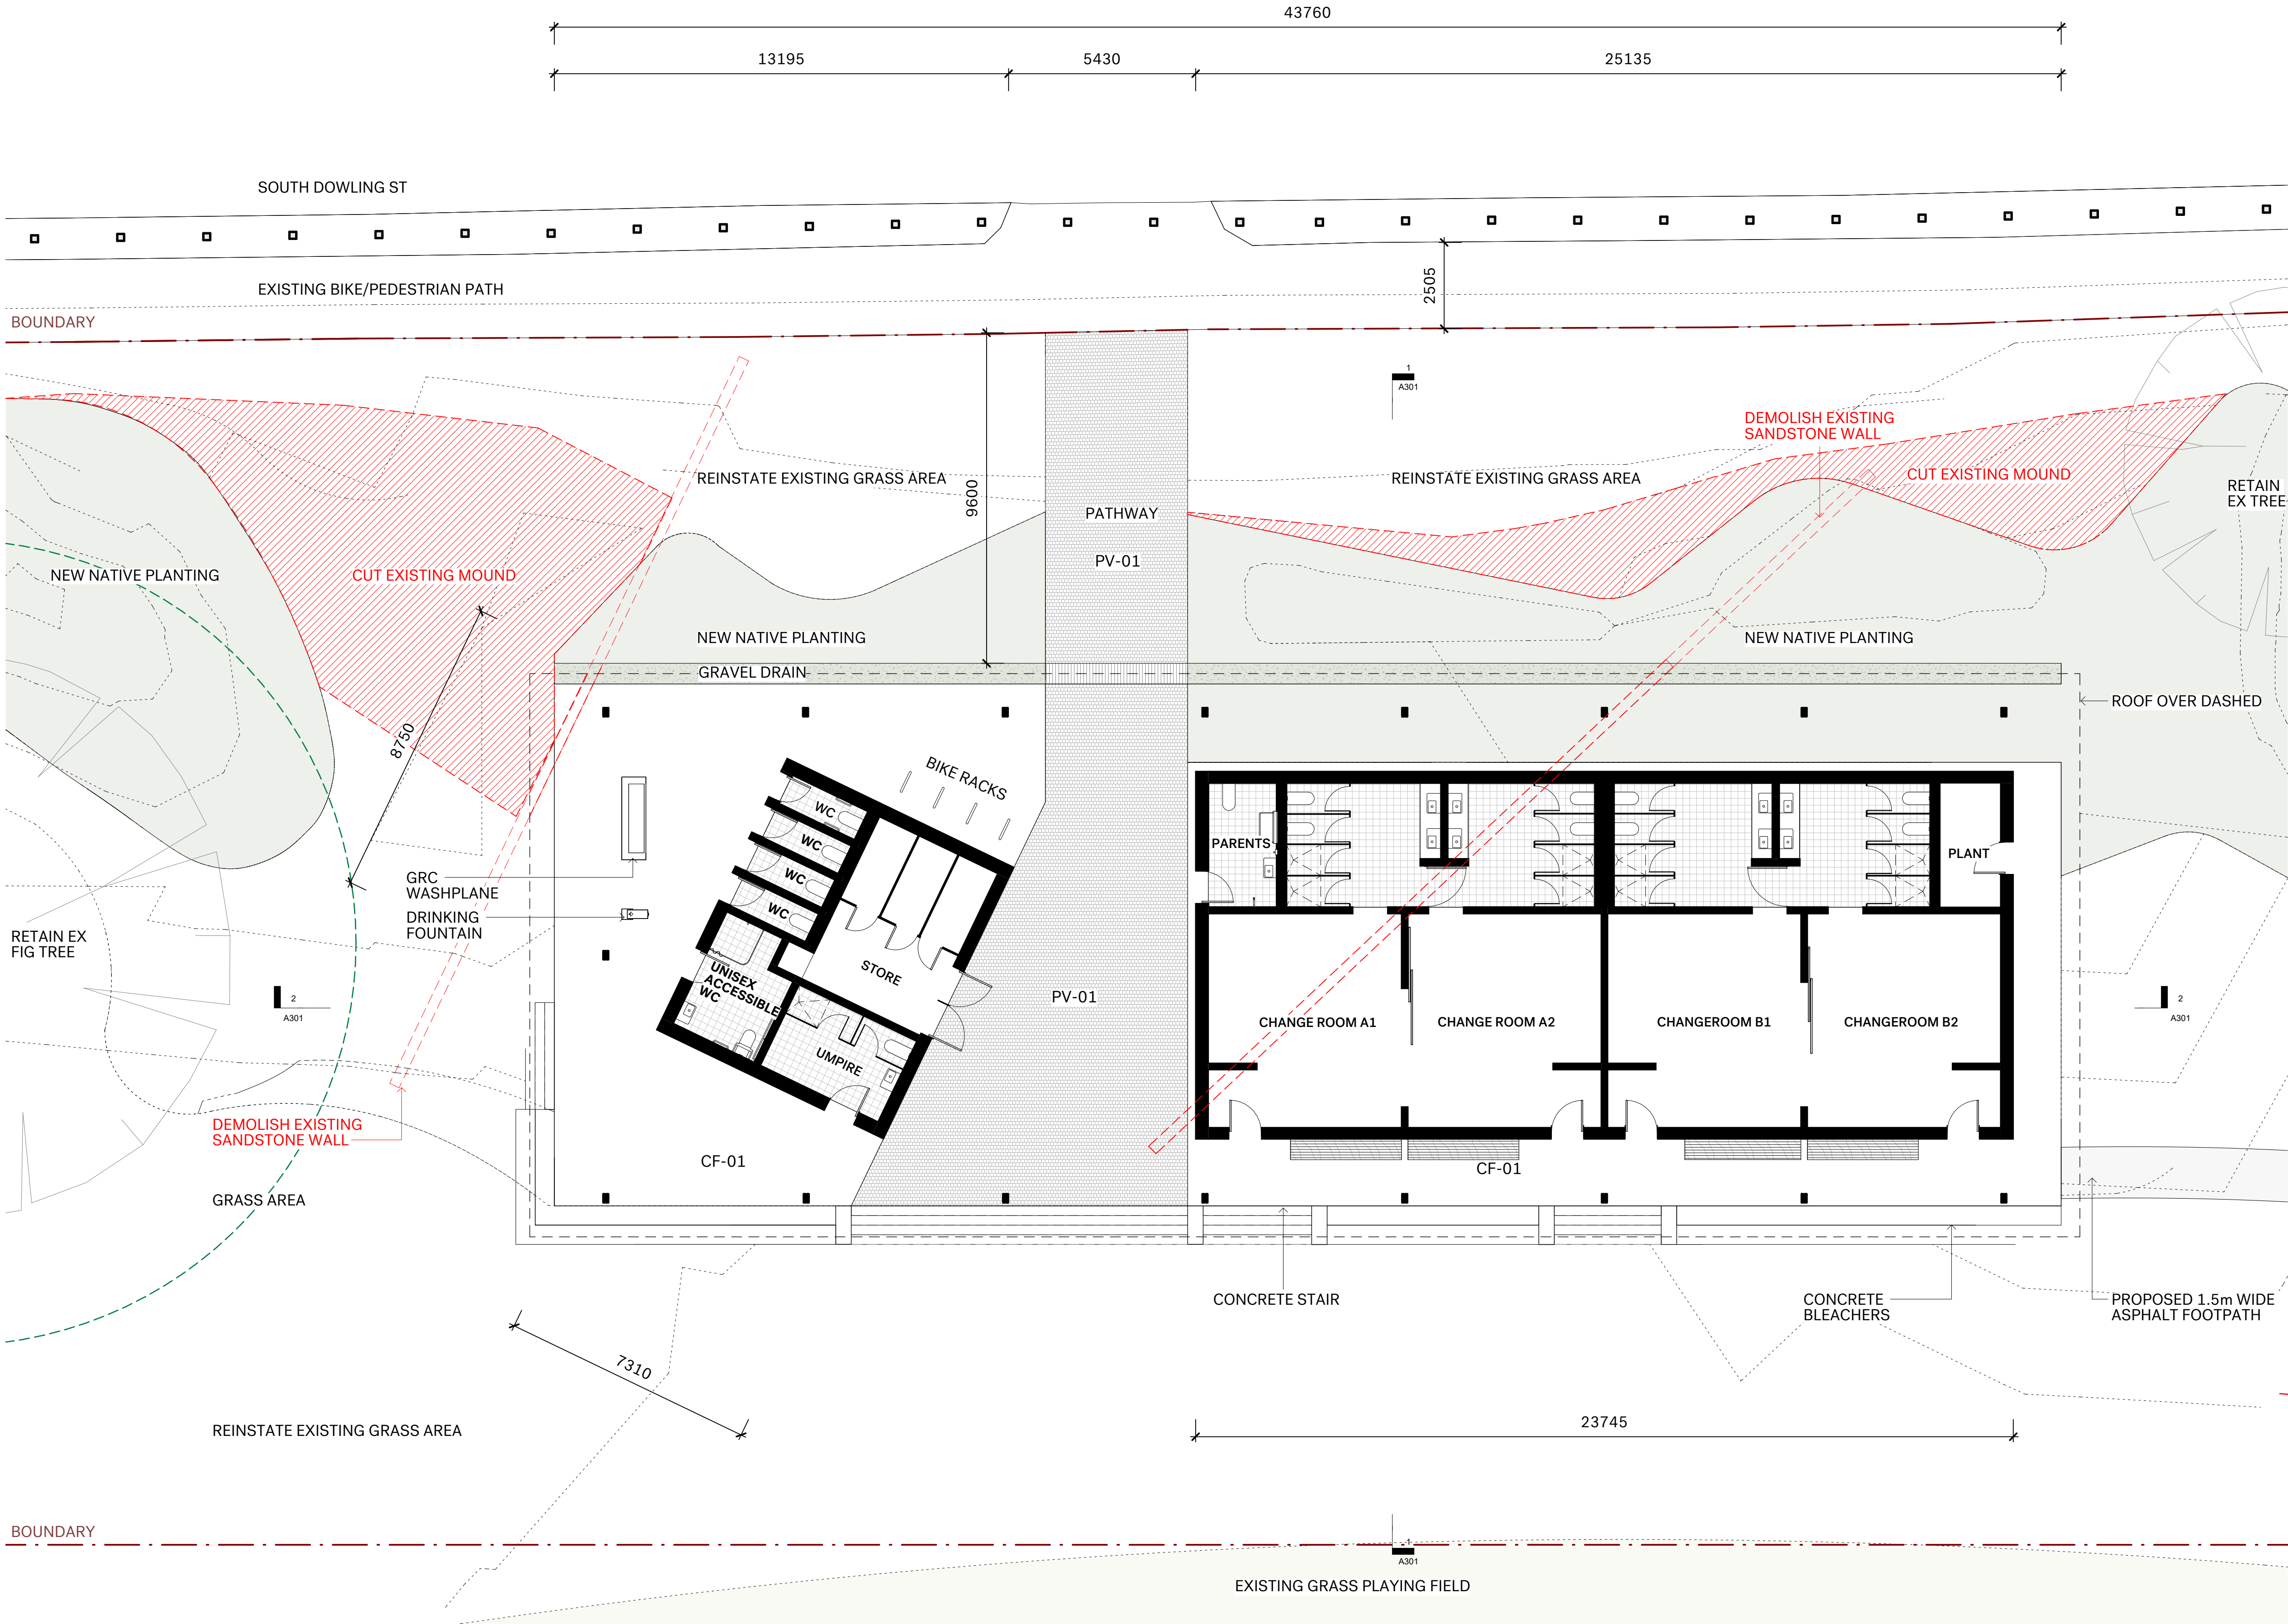

Scale

Scale Architecture Pty Ltd
2/397 Riley St Surry Hills NSW 2010 AU
T: +61 2 9280 2180 F: +61 2 9280 2181
E: info@scalearchitecture.com
W: scalearchitecture.com

Materials Legend 1

Mark	Name
	<varies>
BK-01	- Face Brick - 50mm Bowral Capitol Red Natural finish - Stretcher Bond
BK-02	- Face Brick - 50mm Bowral Capitol Red Natural finish - Soldier Course
CF-01	Concrete - Cast In Situ
CO-01	- Concrete In-situ column base - Natural grey
PV-01	- Neutral Colour Set Pavers
RF-01	- Fluted Metal Roof, Light Coloured
TM-01	- Hardwood Timber column - Natural Oil finish
TM-02	- Glulam Timber Beam - Hardwood Natural finish

NOT FOR CONSTRUCTION

Rev	Description	Date
1	S&B Application	11.04.25

project: Bat & Ball Amenities
address: Bat & Ball Oval
South Dowling St & Cleveland St
client: Greater Sydney Parklands


project no.: 169-BAT
date commenced: 14.02.19
drawn: SY
checked: MC
printed: 16/04/2025 4:17:22 PM

title: **GF Plan**


drawing no.: **A101**
scale: 1 : 100 @ A1



NOTE: Do not scale from drawing. Contractor to verify all dimensions on site prior to construction. Refer any discrepancies to Architect. Drawings to be read in conjunction with specification & Consultant drawings.
All works are to be compliant with BCA and relevant Australian Standards.
Nominated Architect: Matthew Chan 6421 ABN 50 108 204 191
Copyright: Scale Architecture Pty Ltd 2024

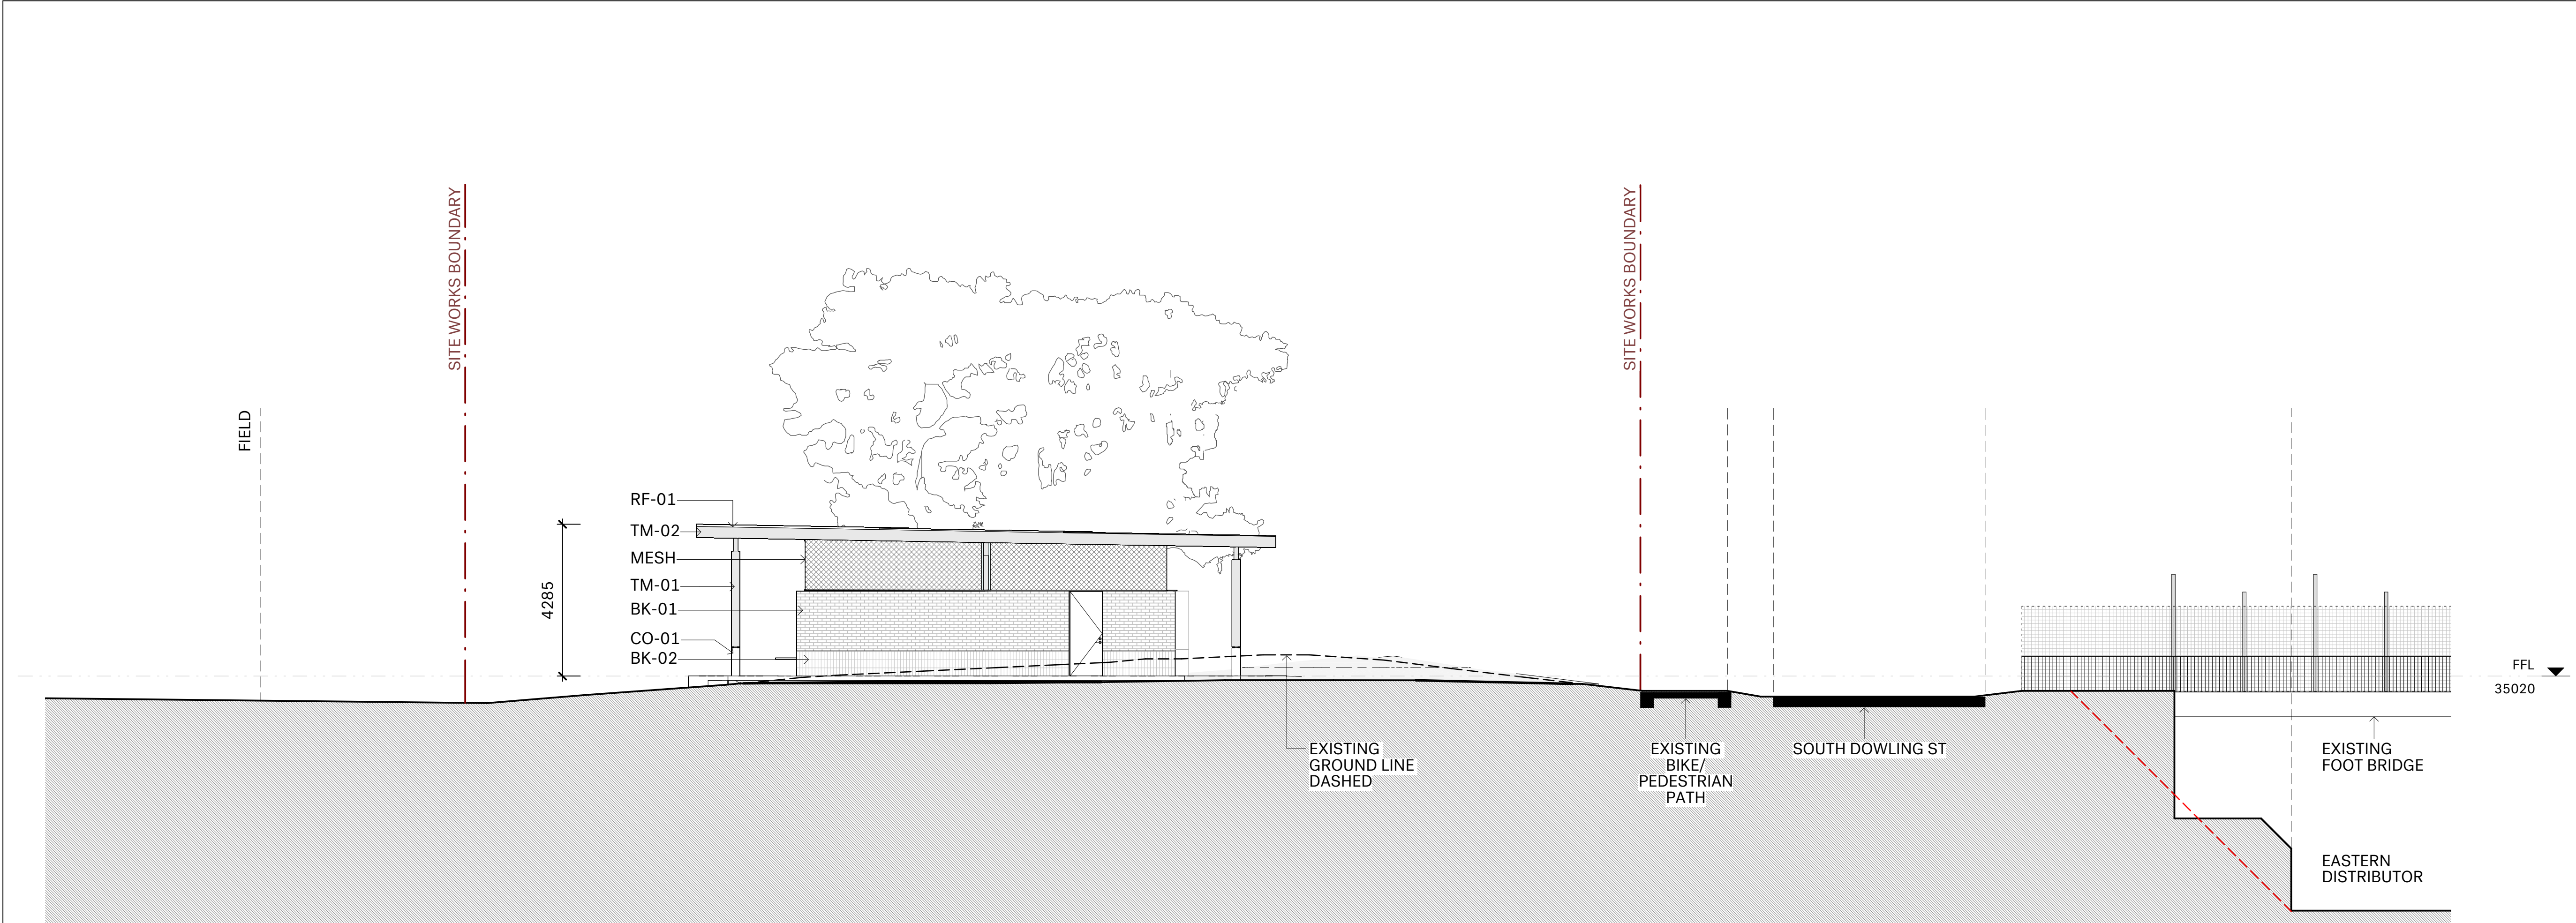

① North Elevation 1
1 : 100

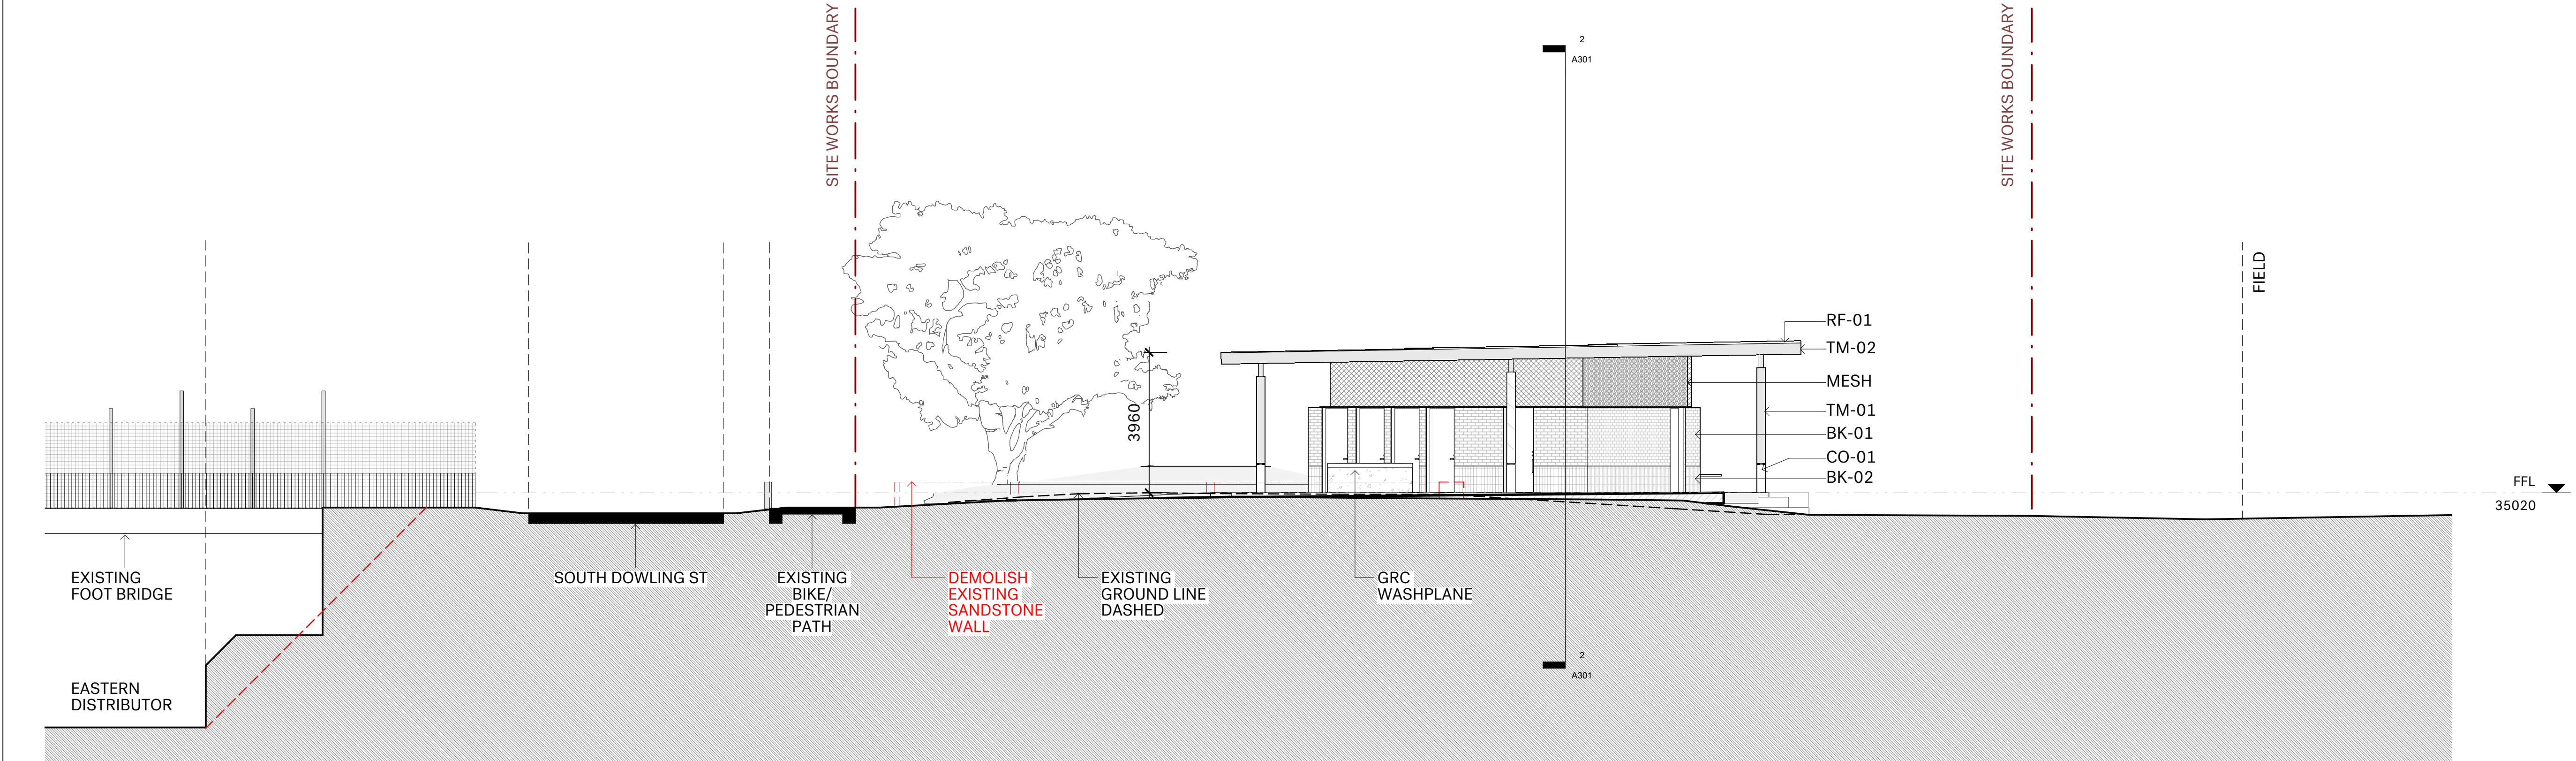

② South Elevation 1
1 : 100

Scale

Scale Architecture Pty Ltd
2/397 Riley St Surry Hills NSW 2010 AU
T: +61 2 9280 2180 F: +61 2 9280 2181
E: info@scalearchitecture.com
W: scalearchitecture.com

Materials Legend 1

Mark	Name
	<varies>
BK-01	- Face Brick - 50mm Bowral Capitol Red Natural finish - Stretcher Bond
BK-02	- Face Brick - 50mm Bowral Capitol Red Natural finish - Soldier Course
CF-01	Concrete - Cast In Situ
CO-01	- Concrete In-situ column base - Natural grey
PV-01	- Neutral Colour Set Pavers
RF-01	- Fluted Metal Roof, Light Coloured
TM-01	- Hardwood Timber column - Natural Oil finish
TM-02	- Glulam Timber Beam - Hardwood Natural finish

NOT FOR CONSTRUCTION

Rev	Description	Date
1	580 Application	11.04.25

project: Bat & Ball Amenities
address: Bat & Ball Oval
South Dowling St & Cleveland St
client: Greater Sydney Parklands


project no.: 169-BAT
date commenced: 14.02.19
drawn : SY
checked : MC
printed : 16/04/2025 4:17:28 PM

title :


Elevations

drawing no.: **A201**
scale: 1 : 100 @ A1

NOTE: Do not scale from drawing. Contractor to verify all dimensions on site prior to construction. Refer any discrepancies to Architect. Drawings to be read in conjunction with specification + Consultant drawings.
All works are to be compliant with BCA and relevant Australian Standards.
Nominated Architect: Matthew Chan 6421 ABN 50 108 204 191
Copyright: Scale Architecture Pty Ltd 2024

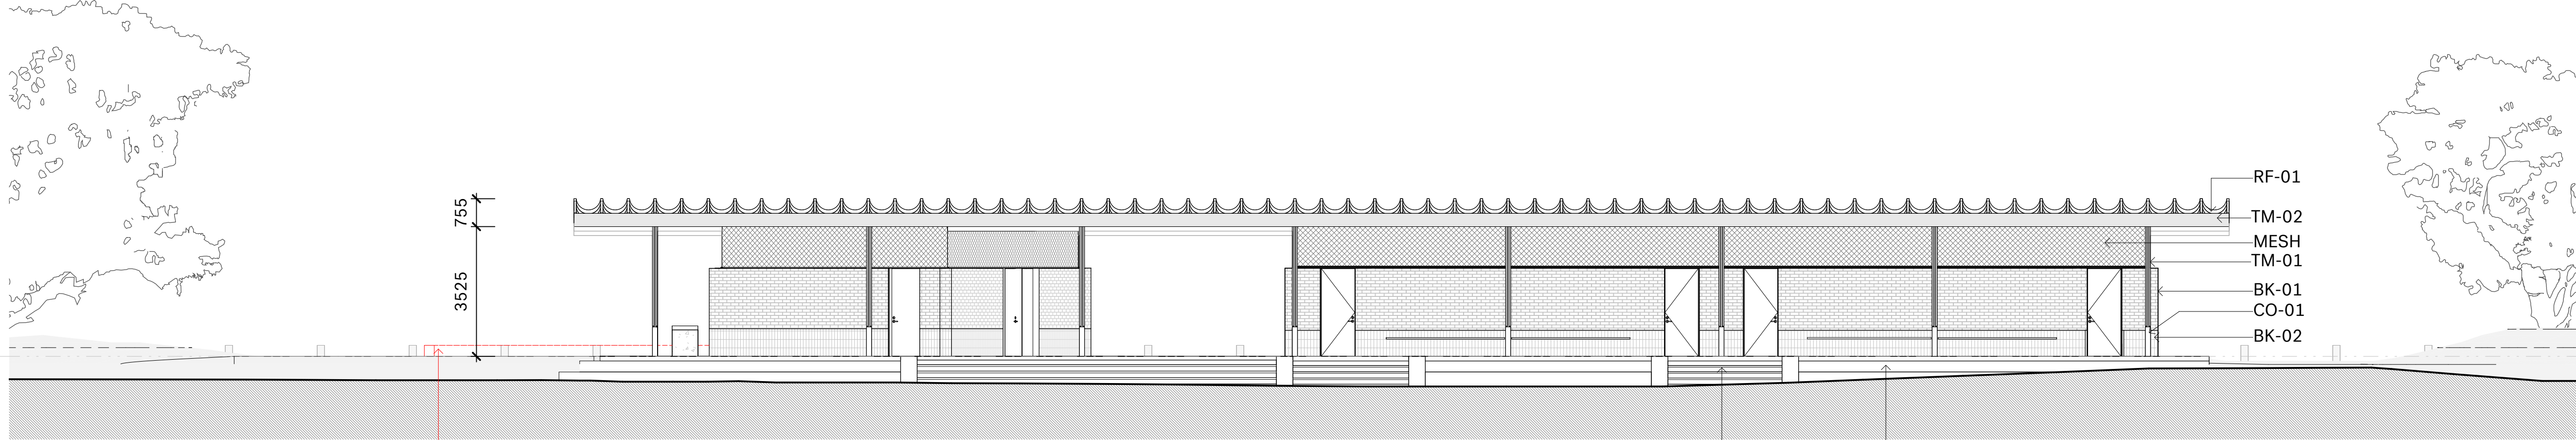

① East Field Elevation 1
1 : 100

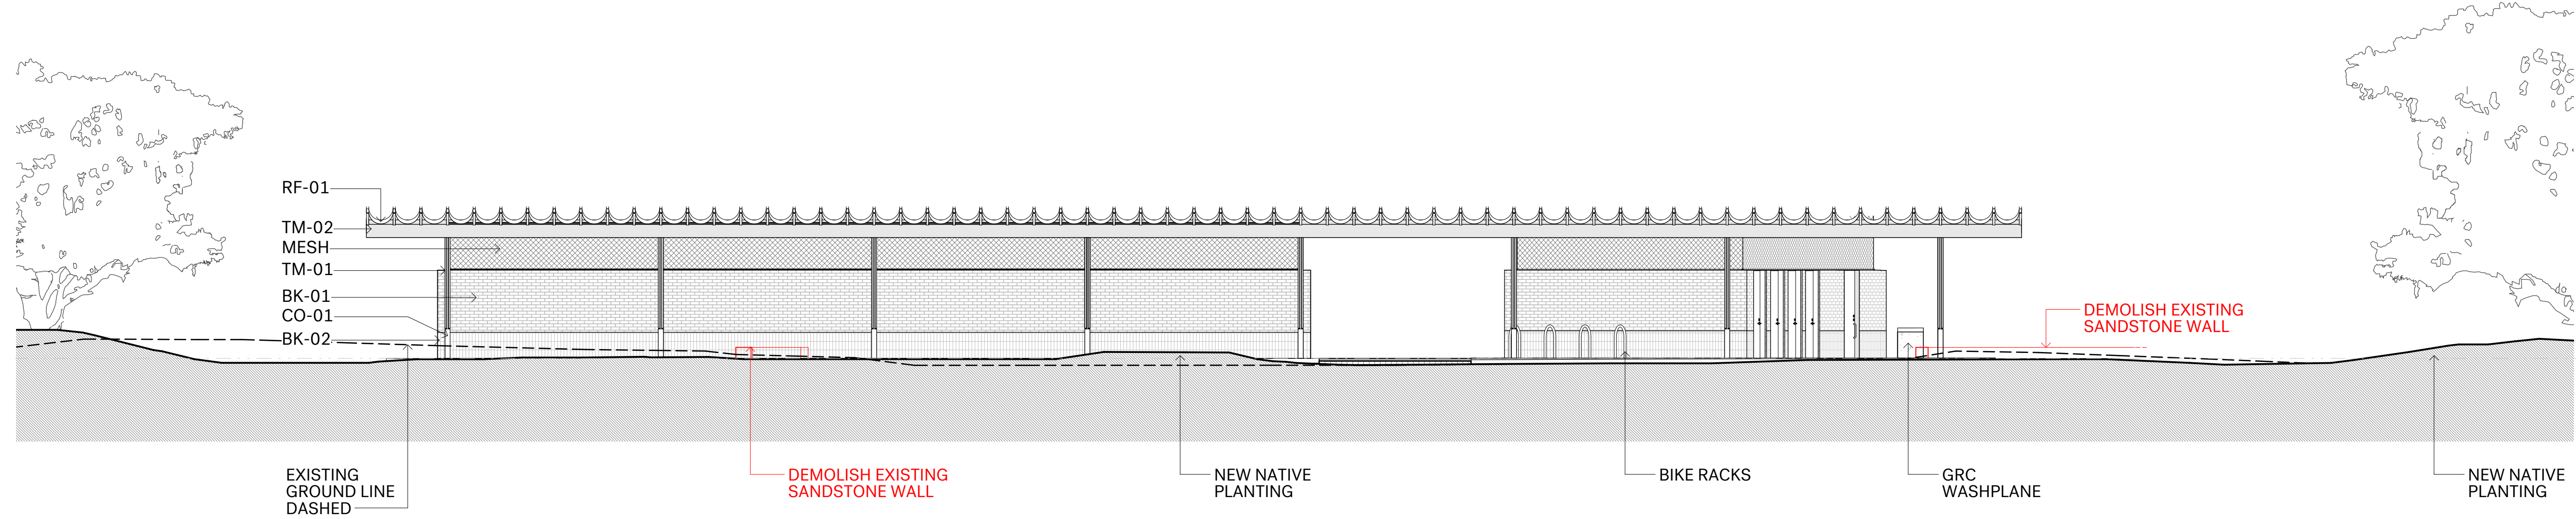

② West Street Elevation 1
1 : 100

Scale

Scale Architecture Pty Ltd
2/397 Riley St Surry Hills NSW 2010 AU
T: +61 2 9280 2180 F: +61 2 9280 2181
E: info@scalearchitecture.com
W: scalearchitecture.com

Materials Legend 1

Mark	Name
	<varies>
BK-01	- Face Brick - 50mm Bowral Capitol Red Natural finish - Stretcher Bond
BK-02	- Face Brick - 50mm Bowral Capitol Red Natural finish - Soldier Course
CF-01	Concrete - Cast In Situ
CO-01	- Concrete In-situ column base - Natural grey
PV-01	- Neutral Colour Set Pavers
RF-01	- Fluted Metal Roof, Light Coloured
TM-01	- Hardwood Timber column - Natural Oil finish
TM-02	- Glulam Timber Beam - Hardwood Natural finish

NOT FOR CONSTRUCTION

Rev	Description	Date
1	S80 Application	11.04.25

project:	Bat & Ball Amenities
address:	Bat & Ball Oval South Dowling St & Cleveland St
client:	Greater Sydney Parklands

project no.:	169-BAT
date commenced:	14.02.19
drawn :	SY
checked :	MC
printed :	16/04/2025 4:17:29 PM

title :

Elevations

drawing no.:	A202
scale:	1 : 100 @ A1

NOTE: Do not scale from drawing. Contractor to verify all dimensions on site prior to construction. Refer any discrepancies to Architect. Drawings to be read in conjunction with specification & Consultant drawings.
All works are to be compliant with BCA and relevant Australian Standards.
Nominated Architect: Matthew Chan 6421 ABN 50 108 204 191
Copyright: Scale Architecture Pty Ltd 2024