


- LEGEND:
- LOT BOUNDARY
 - PROPOSED SEA WALL TOP
 - PROPOSED SEA WALL TOE

CONSULTING SURVEYORS | URBAN PLANNERS | PROJECT MANAGERS
Newnham Karl Weir
 and Partners Pty Ltd

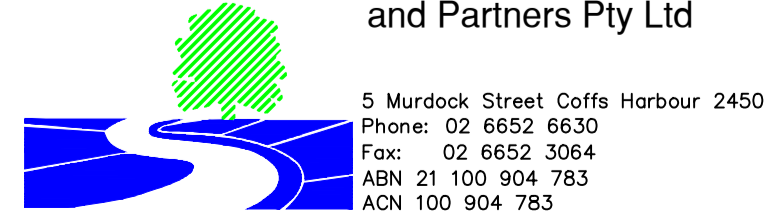

5 Murdock Street Coffs Harbour 2450
 Phone: 02 6652 6630
 Fax: 02 6652 3964
 ABN 21 100 904 783
 ACN 100 904 783

PLAN SHOWING PROPOSED SEA WALL LOCATION
 WITHIN LOTS 1 & 2 D.P.1209371
 ARRAWARRA BEACH ROAD - ARRAWARRA

SCALE: 1:400	DATE: 14.2.2017	DRAWN: I.S.
CONT INT: 0.25m	SURVEYED: T.B & J.S	SHEET SIZE: A1
SURVEY REF: 9826 SW	DATUM: A.H.D.	SHEET: 1 OF 1