





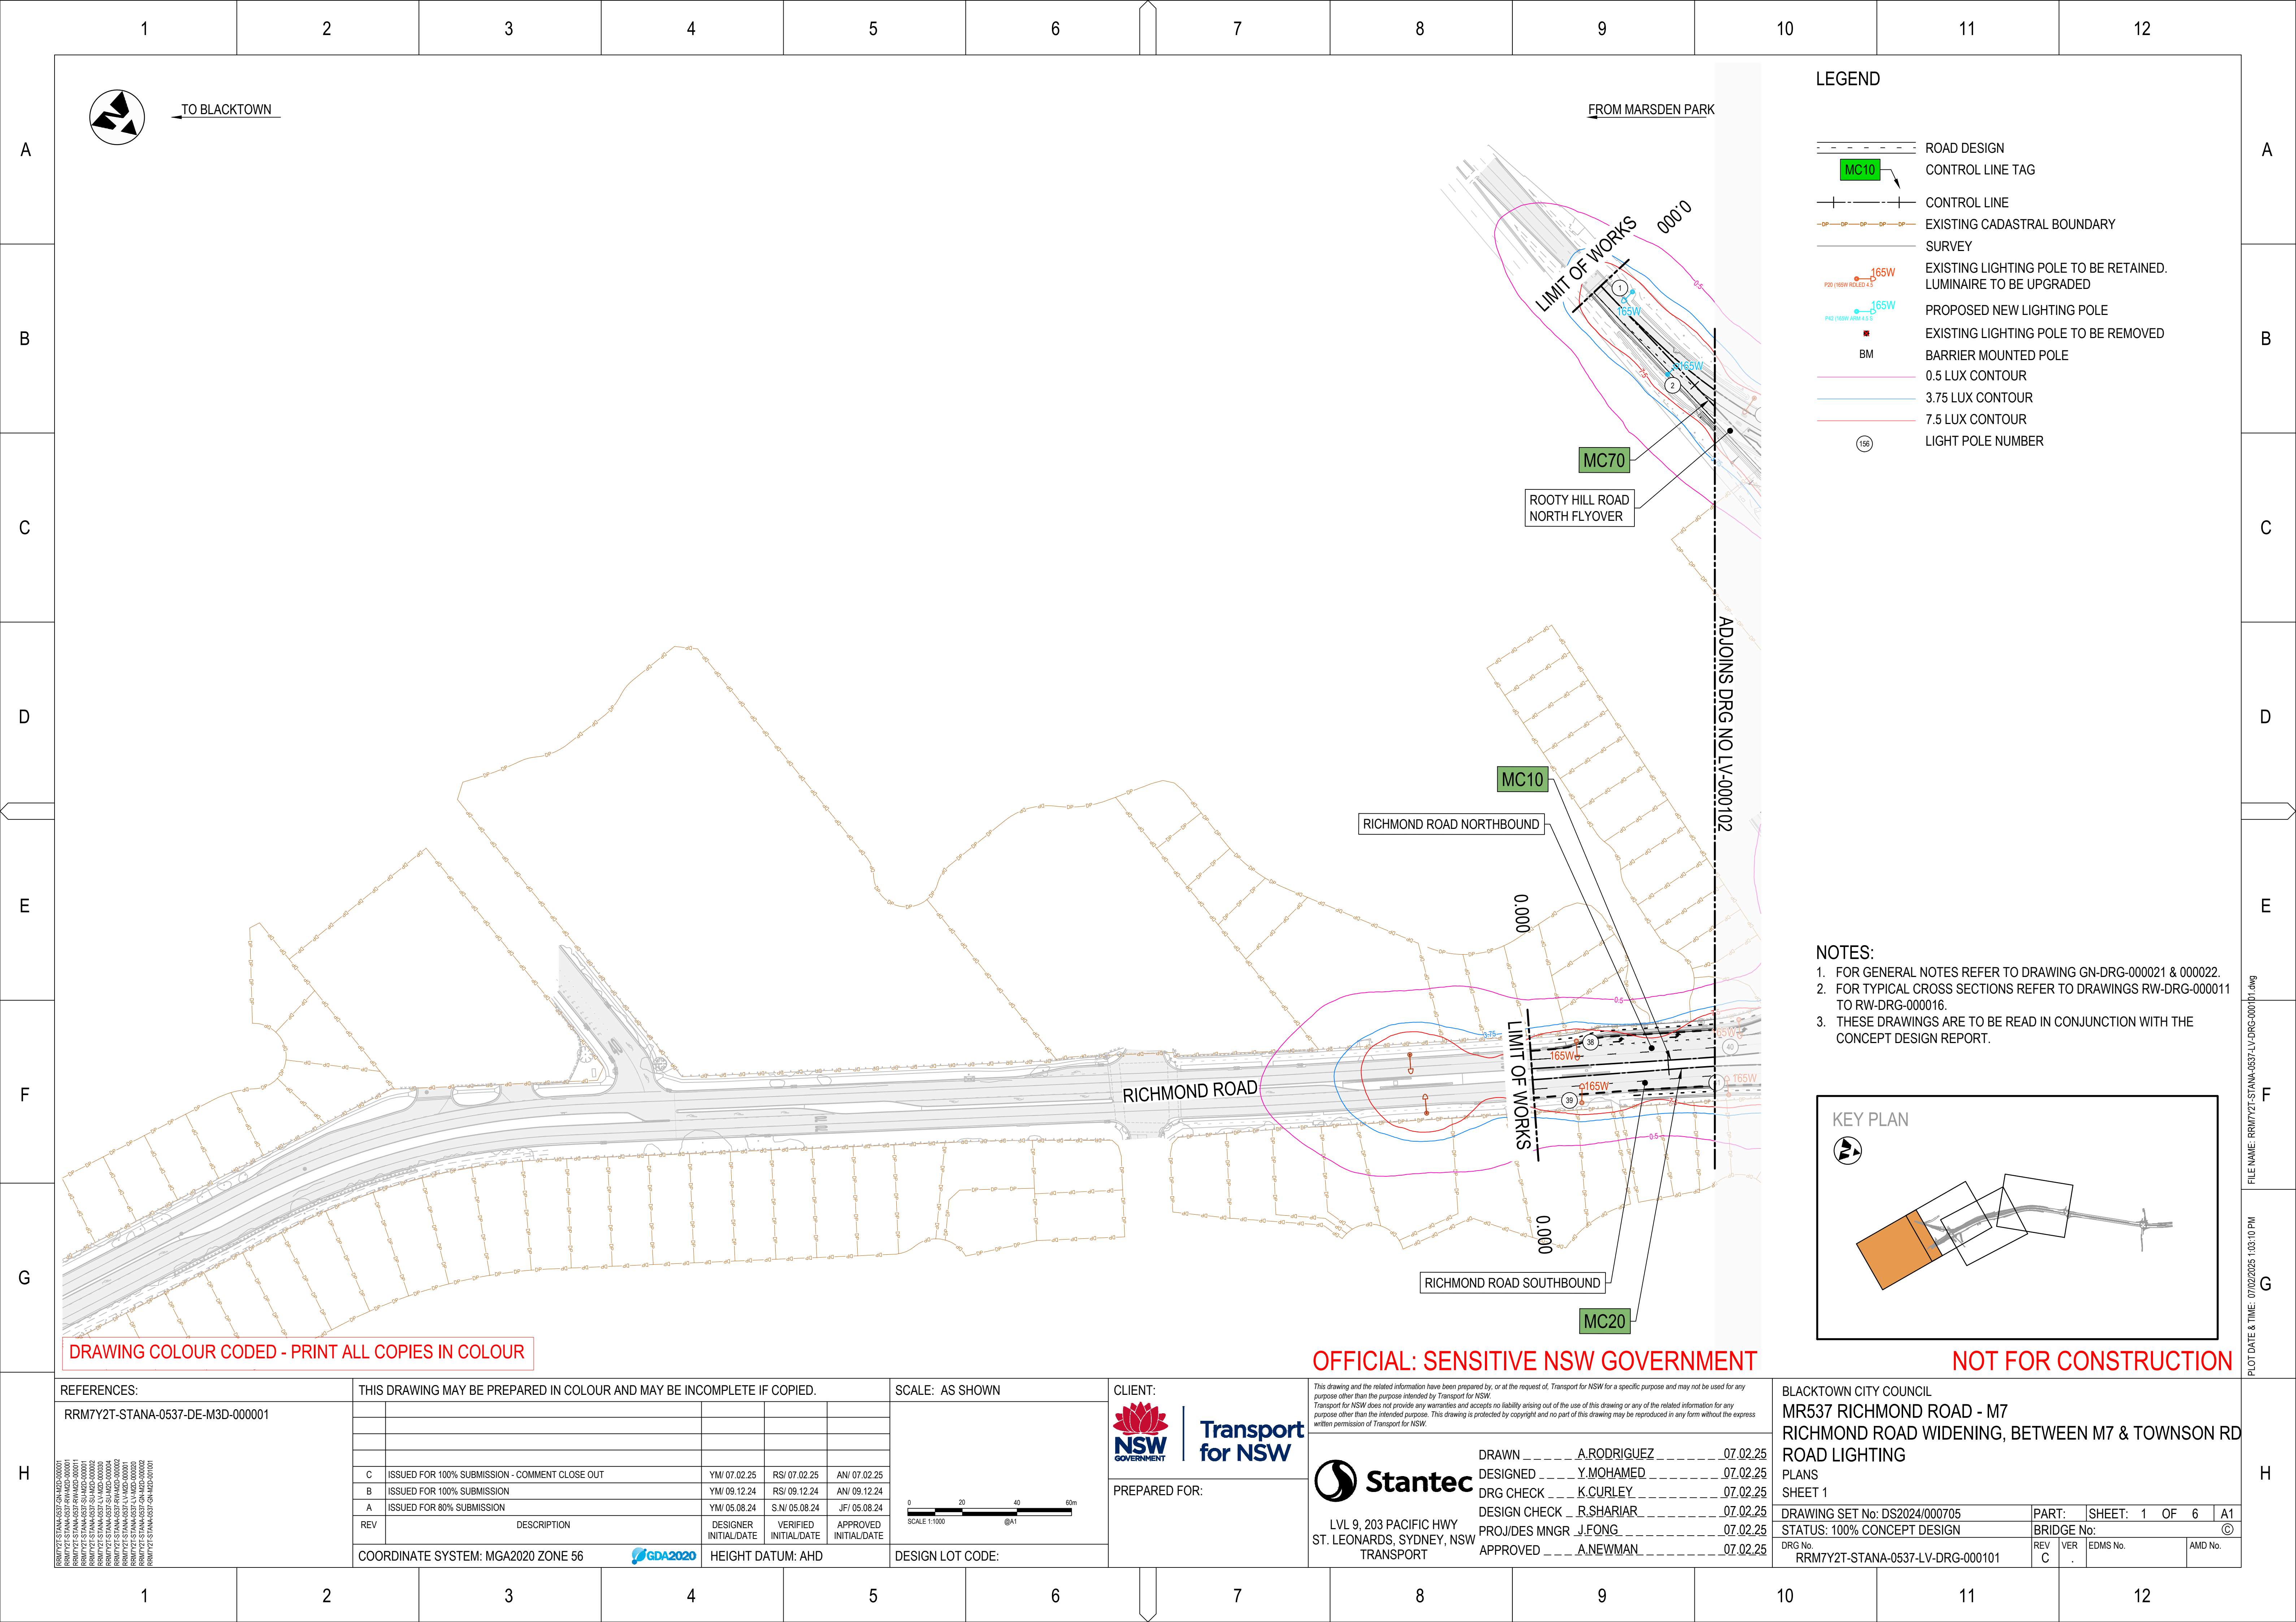

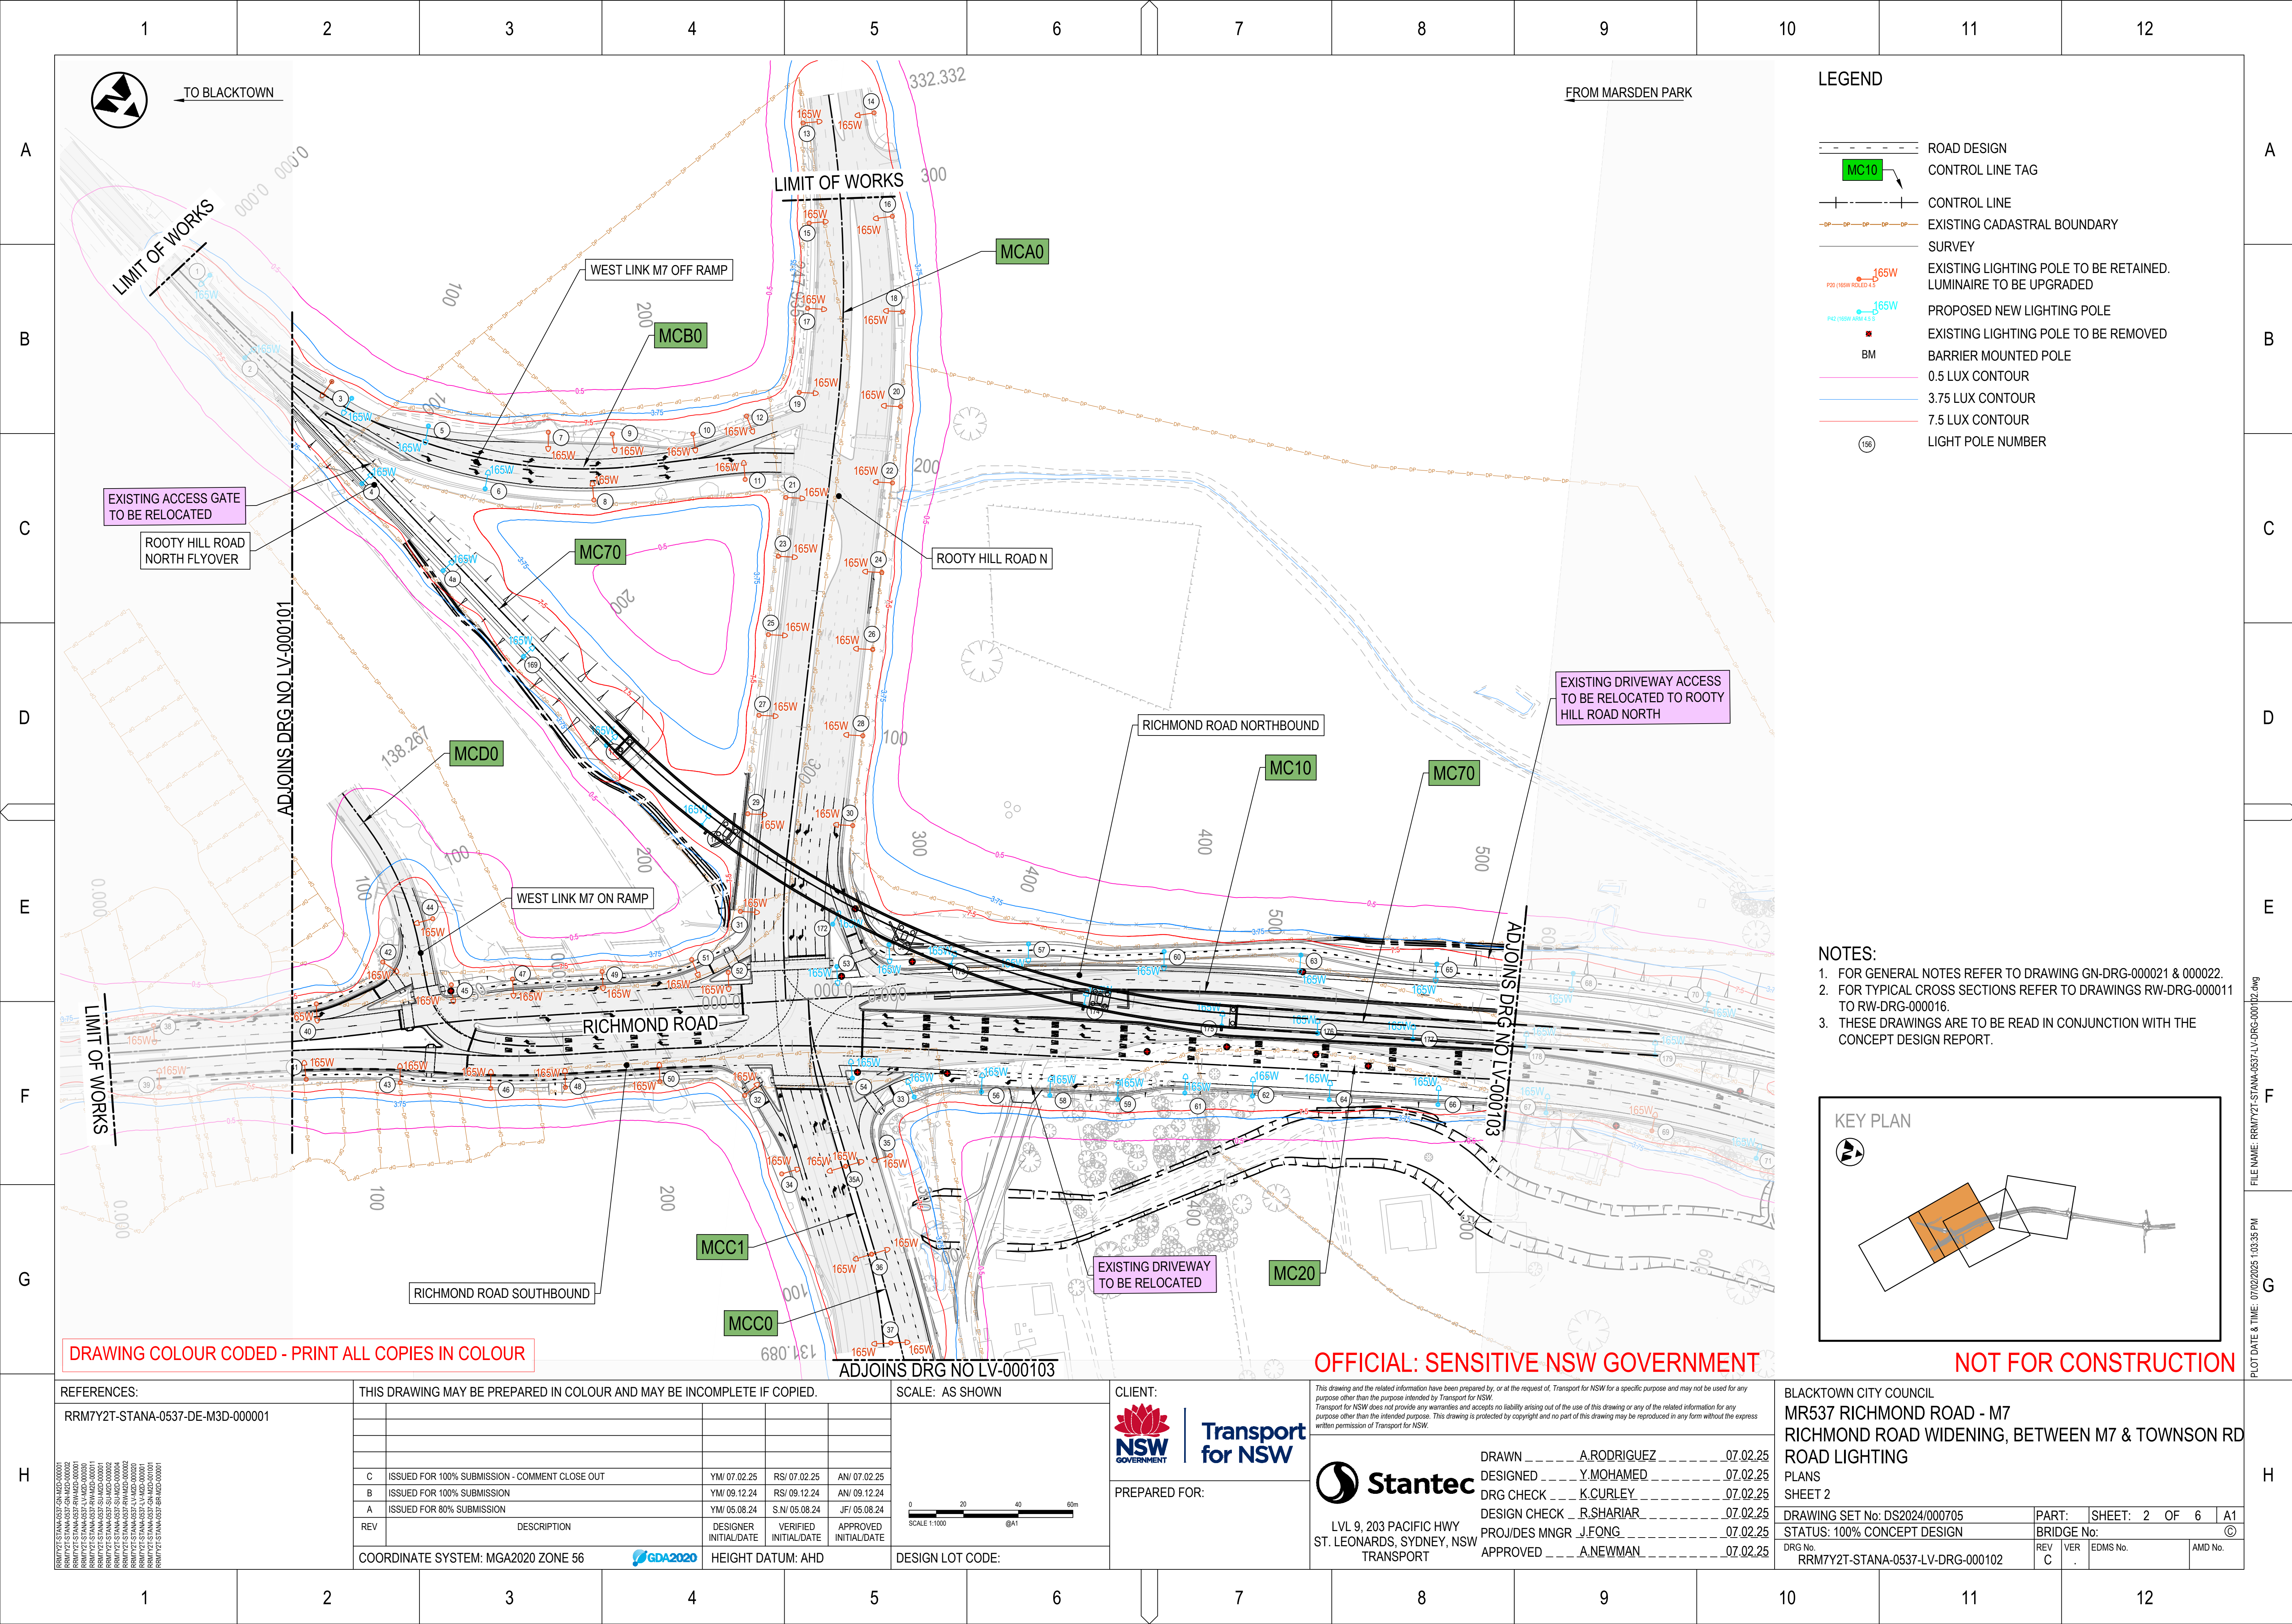

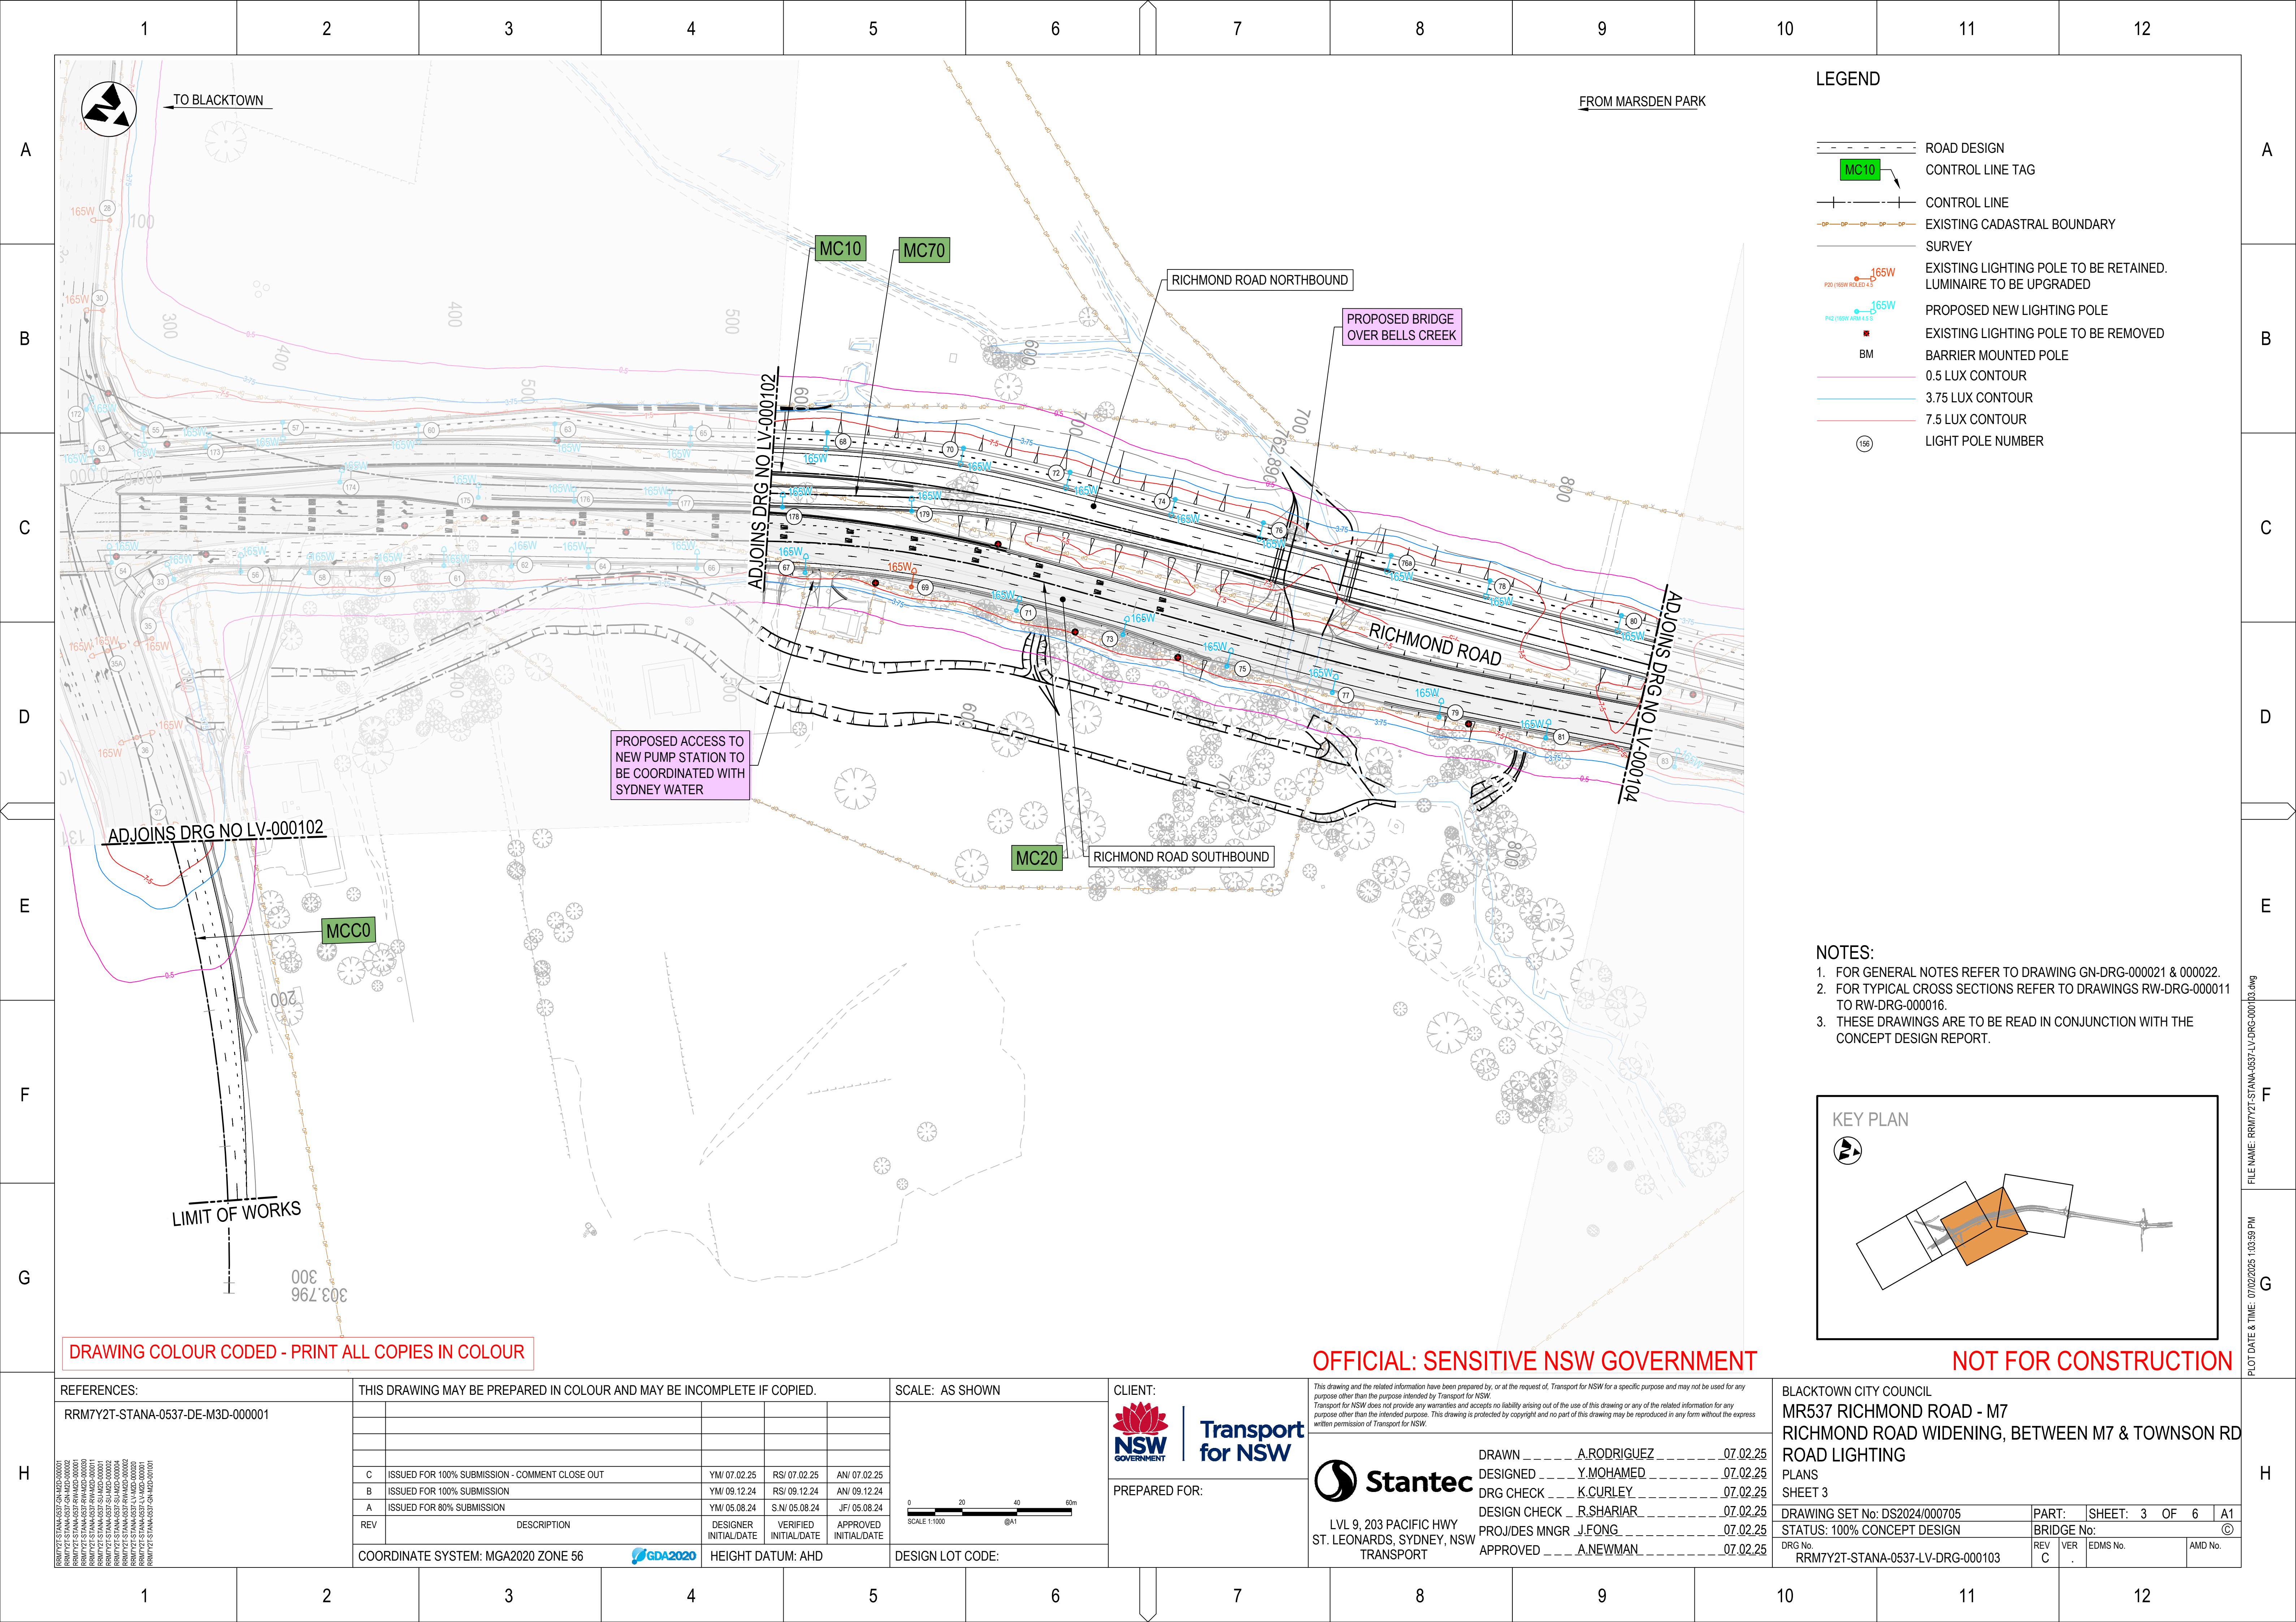

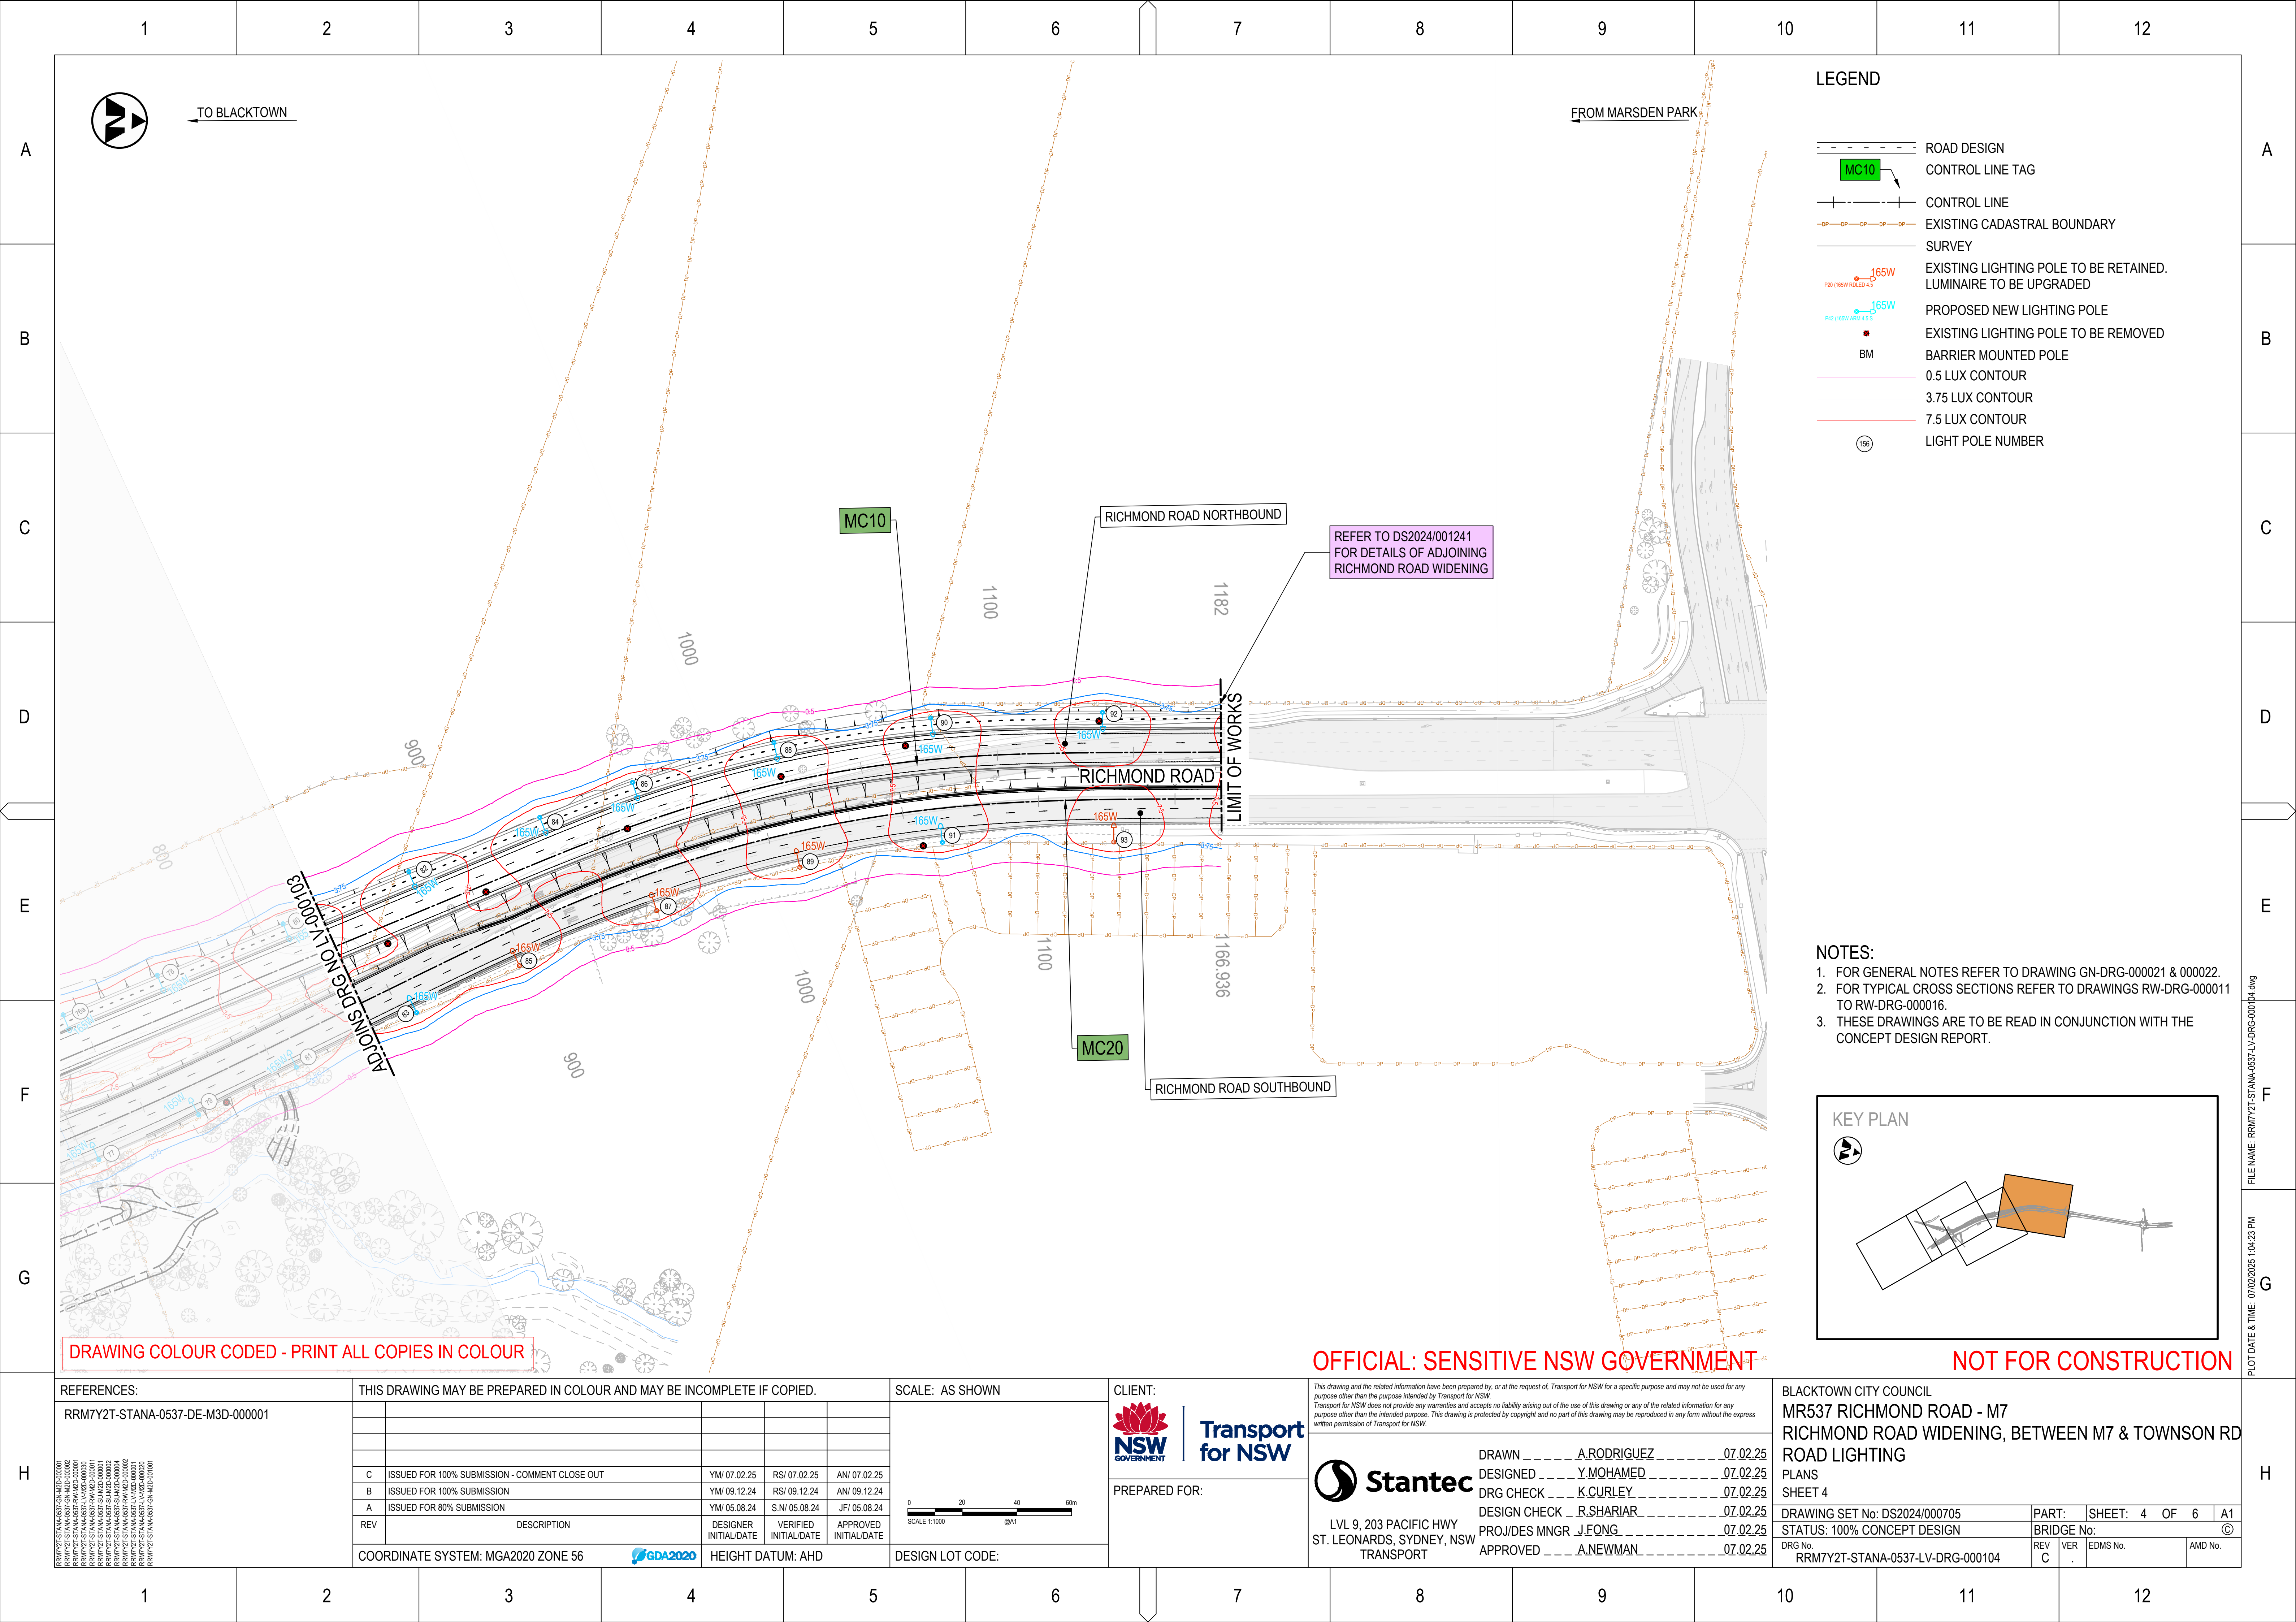


LEGEND

- ROAD DESIGN
- CONTROL LINE TAG
- CONTROL LINE
- EXISTING CADASTRAL BOUNDARY
- SURVEY
- EXISTING LIGHTING POLE TO BE RETAINED. LUMINAIRE TO BE UPGRADED
- PROPOSED NEW LIGHTING POLE
- EXISTING LIGHTING POLE TO BE REMOVED
- BARRIER MOUNTED POLE
- 0.5 LUX CONTOUR
- 3.75 LUX CONTOUR
- 7.5 LUX CONTOUR
- LIGHT POLE NUMBER

- NOTES:
- FOR GENERAL NOTES REFER TO DRAWING GN-DRG-000021 & 000022.
 - FOR TYPICAL CROSS SECTIONS REFER TO DRAWINGS RW-DRG-000011 TO RW-DRG-000016.
 - THESE DRAWINGS ARE TO BE READ IN CONJUNCTION WITH THE CONCEPT DESIGN REPORT.

KEY PLAN

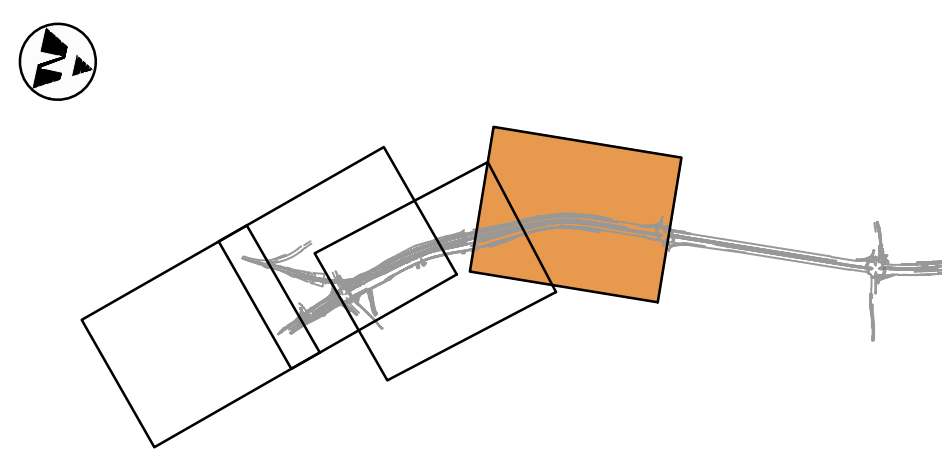

DRAWING COLOUR CODED - PRINT ALL COPIES IN COLOUR

OFFICIAL: SENSITIVE NSW GOVERNMENT

NOT FOR CONSTRUCTION

REFERENCES:	THIS DRAWING MAY BE PREPARED IN COLOUR AND MAY BE INCOMPLETE IF COPIED.					SCALE: AS SHOWN		CLIENT:		This drawing and the related information have been prepared by, or at the request of, Transport for NSW for a specific purpose and may not be used for any purpose other than the purpose intended by Transport for NSW. Transport for NSW does not provide any warranties and accepts no liability arising out of the use of this drawing or any of the related information for any purpose other than the intended purpose. This drawing is protected by copyright and no part of this drawing may be reproduced in any form without the express written permission of Transport for NSW.			
RRM7Y2T-STANA-0537-DE-M3D-000001													
	C	ISSUED FOR 100% SUBMISSION - COMMENT CLOSE OUT	Y/M/ 07.02.25	RS/ 07.02.25	AN/ 07.02.25	SCALE 1:1000 @A1							
	B	ISSUED FOR 100% SUBMISSION	Y/M/ 09.12.24	RS/ 09.12.24	AN/ 09.12.24								
	A	ISSUED FOR 80% SUBMISSION	Y/M/ 05.08.24	S.N/ 05.08.24	J/F/ 05.08.24								
	REV	DESCRIPTION	DESIGNER INITIAL/DATE	VERIFIED INITIAL/DATE	APPROVED INITIAL/DATE								
	COORDINATE SYSTEM: MGA2020 ZONE 56					HEIGHT DATUM: AHD		DESIGN LOT CODE:					

BLACKTOWN CITY COUNCIL			
MR537 RICHMOND ROAD - M7			
RICHMOND ROAD WIDENING, BETWEEN M7 & TOWNSON RD			
ROAD LIGHTING			
PLANS			
SHEET 4			
DRAWING SET No: DS2024/000705		PART:	SHEET: 4 OF 6 A1
STATUS: 100% CONCEPT DESIGN		BRIDGE No: ©	
DRG No.	REV	VER	EDMS No.
RRM7Y2T-STANA-0537-LV-DRG-000104	C		
			AMD No.

1		2		3		4		5		6		7		8		9		10		11		12	
A		<table><tr><th>POLE NO.</th><th>LUMINAIRE TYPE</th><th>X</th><th>Y</th><th>NO. OF LUMINAIRE</th><th>AEROSCREEN TYPE</th><th>TREATMENT</th><th>ORIENT(°)</th><th>TILT(°)</th><th>MOUNTING HEIGHT (M)</th><th>POLE MATERIAL</th><th>COLUMN FOUNDATION TYPE</th><th>OUTREACH LENGTH (M)</th><th>OUTREACH TYPE</th></tr><tr><td>92</td><td>ROADLED 165W 4K 21755</td><td>300267.569</td><td>6266122.658</td><td>1</td><td>YES</td><td>PROPOSED</td><td>85°</td><td>5</td><td>12.0</td><td>GALVANISED STEEL</td><td>IMPACT ABSORBING</td><td>4.5</td><td>SINGLE</td></tr><tr><td>93</td><td>ROADLED 165W 4K 21755</td><td>EXISTING</td><td>EXISTING</td><td>1</td><td>YES</td><td>EXISTING</td><td>EXISTING</td><td>5</td><td>10.5</td><td>GALVANISED STEEL</td><td>EXISTING</td><td>4.5</td><td>SINGLE</td></tr><tr><td>94</td><td>ROADLED 165W 4K 21755</td><td>EXISTING</td><td>EXISTING</td><td>1</td><td>YES</td><td>EXISTING</td><td>EXISTING</td><td>5</td><td>10.5</td><td>GALVANISED STEEL</td><td>EXISTING</td><td>4.5</td><td>SINGLE</td></tr><tr><td>95</td><td>ROADLED 165W 4K 21755</td><td>EXISTING</td><td>EXISTING</td><td>1</td><td>YES</td><td>EXISTING</td><td>EXISTING</td><td>5</td><td>10.5</td><td>GALVANISED STEEL</td><td>EXISTING</td><td>4.5</td><td>SINGLE</td></tr><tr><td>96</td><td>ROADLED 165W 4K 21755</td><td>300259.912</td><td>6266213.302</td><td>1</td><td>YES</td><td>PROPOSED</td><td>87°</td><td>5</td><td>12.0</td><td>GALVANISED STEEL</td><td>IMPACT ABSORBING</td><td>4.5</td><td>SINGLE</td></tr><tr><td>97</td><td>ROADLED 165W 4K 21755</td><td>300308.767</td><td>6266215.735</td><td>1</td><td>YES</td><td>PROPOSED</td><td>267°</td><td>5</td><td>12.0</td><td>GALVANISED STEEL</td><td>IMPACT ABSORBING</td><td>4.5</td><td>SINGLE</td></tr><tr><td>98</td><td>ROADLED 165W 4K 21755</td><td>300257.575</td><td>6266253.248</td><td>1</td><td>YES</td><td>PROPOSED</td><td>87°</td><td>5</td><td>12.0</td><td>GALVANISED STEEL</td><td>IMPACT ABSORBING</td><td>4.5</td><td>SINGLE</td></tr><tr><td>99</td><td>ROADLED 165W 4K 21755</td><td>300306.421</td><td>6266255.578</td><td>1</td><td>YES</td><td>PROPOSED</td><td>267°</td><td>5</td><td>12.0</td><td>GALVANISED STEEL</td><td>IMPACT ABSORBING</td><td>4.5</td><td>SINGLE</td></tr><tr><td>100</td><td>ROADLED 165W 4K 21755</td><td>EXISTING</td><td>EXISTING</td><td>1</td><td>YES</td><td>EXISTING</td><td>EXISTING</td><td>5</td><td>10.5</td><td>GALVANISED STEEL</td><td>EXISTING</td><td>4.5</td><td>SINGLE</td></tr><tr><td>101</td><td>ROADLED 165W 4K 21755</td><td>EXISTING</td><td>EXISTING</td><td>1</td><td>YES</td><td>EXISTING</td><td>EXISTING</td><td>5</td><td>10.5</td><td>GALVANISED STEEL</td><td>EXISTING</td><td>4.5</td><td>SINGLE</td></tr><tr><td>102</td><td>ROADLED 165W 4K 21755</td><td>EXISTING</td><td>EXISTING</td><td>1</td><td>YES</td><td>EXISTING</td><td>EXISTING</td><td>5</td><td>10.5</td><td>GALVANISED STEEL</td><td>EXISTING</td><td>4.5</td><td>SINGLE</td></tr><tr><td>103</td><td>ROADLED 165W 4K 21755</td><td>EXISTING</td><td>EXISTING</td><td>1</td><td>YES</td><td>EXISTING</td><td>EXISTING</td><td>5</td><td>10.5</td><td>GALVANISED STEEL</td><td>EXISTING</td><td>4.5</td><td>SINGLE</td></tr><tr><td>104</td><td>ROADLED 165W 4K 21755</td><td>300255.983</td><td>6266339.032</td><td>1</td><td>YES</td><td>PROPOSED</td><td>86°</td><td>5</td><td>12.0</td><td>GALVANISED STEEL</td><td>IMPACT ABSORBING</td><td>4.5</td><td>SINGLE</td></tr><tr><td>105</td><td>ROADLED 165W 4K 21755</td><td>EXISTING</td><td>EXISTING</td><td>1</td><td>YES</td><td>EXISTING</td><td>EXISTING</td><td>5</td><td>10.5</td><td>GALVANISED STEEL</td><td>EXISTING</td><td>4.5</td><td>SINGLE</td></tr><tr><td>106</td><td>ROADLED 165W 4K 21755</td><td>300227.601</td><td>6266331.419m</td><td>1</td><td>YES</td><td>PROPOSED</td><td>360°</td><td>5</td><td>12.0</td><td>GALVANISED STEEL</td><td>IMPACT ABSORBING</td><td>4.5</td><td>SINGLE</td></tr><tr><td>107</td><td>ROADLED 165W 4K 21755</td><td>EXISTING</td><td>EXISTING</td><td>1</td><td>YES</td><td>EXISTING</td><td>EXISTING</td><td>5</td><td>10.5</td><td>GALVANISED STEEL</td><td>EXISTING</td><td>4.5</td><td>SINGLE</td></tr><tr><td>108</td><td>ROADLED 165W 4K 21755</td><td>EXISTING</td><td>EXISTING</td><td>1</td><td>YES</td><td>EXISTING</td><td>EXISTING</td><td>5</td><td>10.5</td><td>GALVANISED STEEL</td><td>EXISTING</td><td>4.5</td><td>SINGLE</td></tr><tr><td>109</td><td>ROADLED 165W 4K 21755</td><td>EXISTING</td><td>EXISTING</td><td>1</td><td>YES</td><td>EXISTING</td><td>EXISTING</td><td>5</td><td>10.5</td><td>GALVANISED STEEL</td><td>EXISTING</td><td>4.5</td><td>SINGLE</td></tr><tr><td>110</td><td>ROADLED 165W 4K 21755</td><td>EXISTING</td><td>EXISTING</td><td>1</td><td>YES</td><td>EXISTING</td><td>EXISTING</td><td>5</td><td>10.5</td><td>GALVANISED STEEL</td><td>EXISTING</td><td>4.5</td><td>SINGLE</td></tr><tr><td>111</td><td>ROADLED 165W 4K 21755</td><td>EXISTING</td><td>EXISTING</td><td>1</td><td>YES</td><td>EXISTING</td><td>EXISTING</td><td>5</td><td>10.5</td><td>GALVANISED STEEL</td><td>EXISTING</td><td>4.5</td><td>SINGLE</td></tr><tr><td>112</td><td>ROADLED 165W 4K 21755</td><td>EXISTING</td><td>EXISTING</td><td>1</td><td>YES</td><td>EXISTING</td><td>EXISTING</td><td>5</td><td>10.5</td><td>GALVANISED STEEL</td><td>EXISTING</td><td>4.5</td><td>SINGLE</td></tr><tr><td>113</td><td>ROADLED 165W 4K 21755</td><td>300298.861</td><td>6266379.884</td><td>1</td><td>YES</td><td>PROPOSED</td><td>267°</td><td>5</td><td>12.0</td><td>GALVANISED STEEL</td><td>IMPACT ABSORBING</td><td>4.5</td><td>SINGLE</td></tr><tr><td>114</td><td>ROADLED 165W 4K 21755</td><td>EXISTING</td><td>EXISTING</td><td>1</td><td>YES</td><td>EXISTING</td><td>EXISTING</td><td>5</td><td>10.5</td><td>GALVANISED STEEL</td><td>EXISTING</td><td>4.5</td><td>SINGLE</td></tr><tr><td>115</td><td>ROADLED 165W 4K 21755</td><td>EXISTING</td><td>EXISTING</td><td>1</td><td>YES</td><td>EXISTING</td><td>EXISTING</td><td>5</td><td>10.5</td><td>GALVANISED STEEL</td><td>EXISTING</td><td>4.5</td><td>SINGLE</td></tr><tr><td>116</td><td>ROADLED 165W 4K 21755</td><td>EXISTING</td><td>EXISTING</td><td>1</td><td>YES</td><td>EXISTING</td><td>EXISTING</td><td>5</td><td>10.5</td><td>GALVANISED STEEL</td><td>EXISTING</td><td>4.5</td><td>SINGLE</td></tr><tr><td>117</td><td>ROADLED 165W 4K 21755</td><td>EXISTING</td><td>EXISTING</td><td>1</td><td>YES</td><td>EXISTING</td><td>EXISTING</td><td>5</td><td>10.5</td><td>GALVANISED STEEL</td><td>EXISTING</td><td>4.5</td><td>SINGLE</td></tr><tr><td>118</td><td>ROADLED 165W 4K 21755</td><td>EXISTING</td><td>EXISTING</td><td>1</td><td>YES</td><td>EXISTING</td><td>EXISTING</td><td>5</td><td>10.5</td><td>GALVANISED STEEL</td><td>EXISTING</td><td>4.5</td><td>SINGLE</td></tr><tr><td>119</td><td>ROADLED 165W 4K 21755</td><td>EXISTING</td><td>EXISTING</td><td>1</td><td>YES</td><td>EXISTING</td><td>EXISTING</td><td>5</td><td>10.5</td><td>GALVANISED STEEL</td><td>EXISTING</td><td>4.5</td><td>SINGLE</td></tr><tr><td>120</td><td>ROADLED 165W 4K 21755</td><td>EXISTING</td><td>EXISTING</td><td>1</td><td>YES</td><td>EXISTING</td><td>EXISTING</td><td>5</td><td>10.5</td><td>GALVANISED STEEL</td><td>EXISTING</td><td>4.5</td><td>SINGLE</td></tr><tr><td>121</td><td>ROADLED 165W 4K 21755</td><td>EXISTING</td><td>EXISTING</td><td>1</td><td>YES</td><td>EXISTING</td><td>EXISTING</td><td>5</td><td>10.5</td><td>GALVANISED STEEL</td><td>EXISTING</td><td>4.5</td><td>SINGLE</td></tr><tr><td>122</td><td>ROADLED 165W 4K 21755</td><td>EXISTING</td><td>EXISTING</td><td>1</td><td>YES</td><td>EXISTING</td><td>EXISTING</td><td>5</td><td>10.5</td><td>GALVANISED STEEL</td><td>EXISTING</td><td>4.5</td><td>SINGLE</td></tr><tr><td>123</td><td>ROADLED 165W 4K 21755</td><td>300288.003</td><td>6266596.85</td><td>1</td><td>YES</td><td>PROPOSED</td><td>266°</td><td>5</td><td>12.0</td><td>GALVANISED STEEL</td><td>IMPACT ABSORBING</td><td>4.5</td><td>SINGLE</td></tr><tr><td>124</td><td>ROADLED 165W 4K 21755</td><td>300240.662</td><td>6266595.106</td><td>1</td><td>YES</td><td>PROPOSED</td><td>86°</td><td>5</td><td>12.0</td><td>GALVANISED STEEL</td><td>IMPACT ABSORBING</td><td>4.5</td><td>SINGLE</td></tr><tr><td>125</td><td>ROADLED 165W 4K 21755</td><td>300283.763</td><td>6266645.767</td><td>1</td><td>YES</td><td>PROPOSED</td><td>266°</td><td>5</td><td>12.0</td><td>GALVANISED STEEL</td><td>IMPACT ABSORBING</td><td>4.5</td><td>SINGLE</td></tr><tr><td>126</td><td>ROADLED 165W 4K 21755</td><td>300237.738</td><td>6266643.237</td><td>1</td><td>YES</td><td>PROPOSED</td><td>86°</td><td>5</td><td>12.0</td><td>GALVANISED STEEL</td><td>IMPACT ABSORBING</td><td>4.5</td><td>SINGLE</td></tr><tr><td>127</td><td>ROADLED 165W 4K 21755</td><td>300281.377</td><td>6266710.747</td><td>1</td><td>YES</td><td>PROPOSED</td><td>266°</td><td>5</td><td>12.0</td><td>GALVANISED STEEL</td><td>IMPACT ABSORBING</td><td>4.5</td><td>SINGLE</td></tr><tr><td>128</td><td>ROADLED 165W 4K 21755</td><td>300234.25</td><td>6266708.151</td><td>1</td><td>YES</td><td>PROPOSED</td><td>86°</td><td>5</td><td>12.0</td><td>GALVANISED STEEL</td><td>IMPACT ABSORBING</td><td>4.5</td><td>SINGLE</td></tr><tr><td>129</td><td>ROADLED 165W 4K 21755</td><td>300276.598</td><td>6266773.563</td><td>1</td><td>YES</td><td>PROPOSED</td><td>266°</td><td>5</td><td>12.0</td><td>GALVANISED STEEL</td><td>IMPACT ABSORBING</td><td>4.5</td><td>SINGLE</td></tr><tr><td>130</td><td>ROADLED 165W 4K 21755</td><td>300230.467</td><td>6266773.035</td><td>1</td><td>YES</td><td>PROPOSED</td><td>86°</td><td>5</td><td>12.0</td><td>GALVANISED STEEL</td><td>IMPACT ABSORBING</td><td>4.5</td><td>SINGLE</td></tr><tr><td>131</td><td>ROADLED 165W 4K 21755</td><td>EXISTING</td><td>EXISTING</td><td>1</td><td>YES</td><td>EXISTING</td><td>EXISTING</td><td>5</td><td>10.5</td><td>GALVANISED STEEL</td><td>EXISTING</td><td>4.5</td><td>SINGLE</td></tr><tr><td>132</td><td>ROADLED 165W 4K 21755</td><td>EXISTING</td><td>EXISTING</td><td>1</td><td>YES</td><td>EXISTING</td><td>EXISTING</td><td>5</td><td>10.5</td><td>GALVANISED STEEL</td><td>EXISTING</td><td>4.5</td><td>SINGLE</td></tr><tr><td>133</td><td>ROADLED 165W 4K 21755</td><td>EXISTING</td><td>EXISTING</td><td>1</td><td>YES</td><td>EXISTING</td><td>EXISTING</td><td>5</td><td>10.5</td><td>GALVANISED STEEL</td><td>EXISTING</td><td>4.5</td><td>SINGLE</td></tr><tr><td>134</td><td>ROADLED 165W 4K 21755</td><td>EXISTING</td><td>EXISTING</td><td>1</td><td>YES</td><td>EXISTING</td><td>EXISTING</td><td>5</td><td>10.5</td><td>GALVANISED STEEL</td><td>EXISTING</td><td>4.5</td><td>SINGLE</td></tr><tr><td>135</td><td>ROADLED 165W 4K 21755</td><td>EXISTING</td><td>EXISTING</td><td>1</td><td>YES</td><td>EXISTING</td><td>EXISTING</td><td>5</td><td>10.5</td><td>GALVANISED STEEL</td><td>EXISTING</td><td>4.5</td><td>SINGLE</td></tr><tr><td>136</td><td>ROADLED 165W 4K 21755</td><td>EXISTING</td><td>EXISTING</td><td>1</td><td>YES</td><td>EXISTING</td><td>EXISTING</td><td>5</td><td>10.5</td><td>GALVANISED STEEL</td><td>EXISTING</td><td>4.5</td><td>SINGLE</td></tr><tr><td>137</td><td>ROADLED 165W 4K 21755</td><td>EXISTING</td><td>EXISTING</td><td>1</td><td>YES</td><td>EXISTING</td><td>EXISTING</td><td>5</td><td>10.5</td><td>GALVANISED STEEL</td><td>EXISTING</td><td>4.5</td><td>SINGLE</td></tr><tr><td>138</td><td>ROADLED 165W 4K 21755</td><td>EXISTING</td><td>EXISTING</td><td>1</td><td>YES</td><td>EXISTING</td><td>EXISTING</td><td>5</td><td>10.5</td><td>GALVANISED STEEL</td><td>EXISTING</td><td>4.5</td><td>SINGLE</td></tr></table>																				POLE NO.	LUMINAIRE TYPE	X	Y	NO. OF LUMINAIRE	AEROSCREEN TYPE	TREATMENT	ORIENT(°)	TILT(°)	MOUNTING HEIGHT (M)	POLE MATERIAL	COLUMN FOUNDATION TYPE	OUTREACH LENGTH (M)	OUTREACH TYPE	92	ROADLED 165W 4K 21755	300267.569	6266122.658	1	YES	PROPOSED	85°	5	12.0	GALVANISED STEEL	IMPACT ABSORBING	4.5	SINGLE	93	ROADLED 165W 4K 21755	EXISTING	EXISTING	1	YES	EXISTING	EXISTING	5	10.5	GALVANISED STEEL	EXISTING	4.5	SINGLE	94	ROADLED 165W 4K 21755	EXISTING	EXISTING	1	YES	EXISTING	EXISTING	5	10.5	GALVANISED STEEL	EXISTING	4.5	SINGLE	95	ROADLED 165W 4K 21755	EXISTING	EXISTING	1	YES	EXISTING	EXISTING	5	10.5	GALVANISED STEEL	EXISTING	4.5	SINGLE	96	ROADLED 165W 4K 21755	300259.912	6266213.302	1	YES	PROPOSED	87°	5	12.0	GALVANISED STEEL	IMPACT ABSORBING	4.5	SINGLE	97	ROADLED 165W 4K 21755	300308.767	6266215.735	1	YES	PROPOSED	267°	5	12.0	GALVANISED STEEL	IMPACT ABSORBING	4.5	SINGLE	98	ROADLED 165W 4K 21755	300257.575	6266253.248	1	YES	PROPOSED	87°	5	12.0	GALVANISED STEEL	IMPACT ABSORBING	4.5	SINGLE	99	ROADLED 165W 4K 21755	300306.421	6266255.578	1	YES	PROPOSED	267°	5	12.0	GALVANISED STEEL	IMPACT ABSORBING	4.5	SINGLE	100	ROADLED 165W 4K 21755	EXISTING	EXISTING	1	YES	EXISTING	EXISTING	5	10.5	GALVANISED STEEL	EXISTING	4.5	SINGLE	101	ROADLED 165W 4K 21755	EXISTING	EXISTING	1	YES	EXISTING	EXISTING	5	10.5	GALVANISED STEEL	EXISTING	4.5	SINGLE	102	ROADLED 165W 4K 21755	EXISTING	EXISTING	1	YES	EXISTING	EXISTING	5	10.5	GALVANISED STEEL	EXISTING	4.5	SINGLE	103	ROADLED 165W 4K 21755	EXISTING	EXISTING	1	YES	EXISTING	EXISTING	5	10.5	GALVANISED STEEL	EXISTING	4.5	SINGLE	104	ROADLED 165W 4K 21755	300255.983	6266339.032	1	YES	PROPOSED	86°	5	12.0	GALVANISED STEEL	IMPACT ABSORBING	4.5	SINGLE	105	ROADLED 165W 4K 21755	EXISTING	EXISTING	1	YES	EXISTING	EXISTING	5	10.5	GALVANISED STEEL	EXISTING	4.5	SINGLE	106	ROADLED 165W 4K 21755	300227.601	6266331.419m	1	YES	PROPOSED	360°	5	12.0	GALVANISED STEEL	IMPACT ABSORBING	4.5	SINGLE	107	ROADLED 165W 4K 21755	EXISTING	EXISTING	1	YES	EXISTING	EXISTING	5	10.5	GALVANISED STEEL	EXISTING	4.5	SINGLE	108	ROADLED 165W 4K 21755	EXISTING	EXISTING	1	YES	EXISTING	EXISTING	5	10.5	GALVANISED STEEL	EXISTING	4.5	SINGLE	109	ROADLED 165W 4K 21755	EXISTING	EXISTING	1	YES	EXISTING	EXISTING	5	10.5	GALVANISED STEEL	EXISTING	4.5	SINGLE	110	ROADLED 165W 4K 21755	EXISTING	EXISTING	1	YES	EXISTING	EXISTING	5	10.5	GALVANISED STEEL	EXISTING	4.5	SINGLE	111	ROADLED 165W 4K 21755	EXISTING	EXISTING	1	YES	EXISTING	EXISTING	5	10.5	GALVANISED STEEL	EXISTING	4.5	SINGLE	112	ROADLED 165W 4K 21755	EXISTING	EXISTING	1	YES	EXISTING	EXISTING	5	10.5	GALVANISED STEEL	EXISTING	4.5	SINGLE	113	ROADLED 165W 4K 21755	300298.861	6266379.884	1	YES	PROPOSED	267°	5	12.0	GALVANISED STEEL	IMPACT ABSORBING	4.5	SINGLE	114	ROADLED 165W 4K 21755	EXISTING	EXISTING	1	YES	EXISTING	EXISTING	5	10.5	GALVANISED STEEL	EXISTING	4.5	SINGLE	115	ROADLED 165W 4K 21755	EXISTING	EXISTING	1	YES	EXISTING	EXISTING	5	10.5	GALVANISED STEEL	EXISTING	4.5	SINGLE	116	ROADLED 165W 4K 21755	EXISTING	EXISTING	1	YES	EXISTING	EXISTING	5	10.5	GALVANISED STEEL	EXISTING	4.5	SINGLE	117	ROADLED 165W 4K 21755	EXISTING	EXISTING	1	YES	EXISTING	EXISTING	5	10.5	GALVANISED STEEL	EXISTING	4.5	SINGLE	118	ROADLED 165W 4K 21755	EXISTING	EXISTING	1	YES	EXISTING	EXISTING	5	10.5	GALVANISED STEEL	EXISTING	4.5	SINGLE	119	ROADLED 165W 4K 21755	EXISTING	EXISTING	1	YES	EXISTING	EXISTING	5	10.5	GALVANISED STEEL	EXISTING	4.5	SINGLE	120	ROADLED 165W 4K 21755	EXISTING	EXISTING	1	YES	EXISTING	EXISTING	5	10.5	GALVANISED STEEL	EXISTING	4.5	SINGLE	121	ROADLED 165W 4K 21755	EXISTING	EXISTING	1	YES	EXISTING	EXISTING	5	10.5	GALVANISED STEEL	EXISTING	4.5	SINGLE	122	ROADLED 165W 4K 21755	EXISTING	EXISTING	1	YES	EXISTING	EXISTING	5	10.5	GALVANISED STEEL	EXISTING	4.5	SINGLE	123	ROADLED 165W 4K 21755	300288.003	6266596.85	1	YES	PROPOSED	266°	5	12.0	GALVANISED STEEL	IMPACT ABSORBING	4.5	SINGLE	124	ROADLED 165W 4K 21755	300240.662	6266595.106	1	YES	PROPOSED	86°	5	12.0	GALVANISED STEEL	IMPACT ABSORBING	4.5	SINGLE	125	ROADLED 165W 4K 21755	300283.763	6266645.767	1	YES	PROPOSED	266°	5	12.0	GALVANISED STEEL	IMPACT ABSORBING	4.5	SINGLE	126	ROADLED 165W 4K 21755	300237.738	6266643.237	1	YES	PROPOSED	86°	5	12.0	GALVANISED STEEL	IMPACT ABSORBING	4.5	SINGLE	127	ROADLED 165W 4K 21755	300281.377	6266710.747	1	YES	PROPOSED	266°	5	12.0	GALVANISED STEEL	IMPACT ABSORBING	4.5	SINGLE	128	ROADLED 165W 4K 21755	300234.25	6266708.151	1	YES	PROPOSED	86°	5	12.0	GALVANISED STEEL	IMPACT ABSORBING	4.5	SINGLE	129	ROADLED 165W 4K 21755	300276.598	6266773.563	1	YES	PROPOSED	266°	5	12.0	GALVANISED STEEL	IMPACT ABSORBING	4.5	SINGLE	130	ROADLED 165W 4K 21755	300230.467	6266773.035	1	YES	PROPOSED	86°	5	12.0	GALVANISED STEEL	IMPACT ABSORBING	4.5	SINGLE	131	ROADLED 165W 4K 21755	EXISTING	EXISTING	1	YES	EXISTING	EXISTING	5	10.5	GALVANISED STEEL	EXISTING	4.5	SINGLE	132	ROADLED 165W 4K 21755	EXISTING	EXISTING	1	YES	EXISTING	EXISTING	5	10.5	GALVANISED STEEL	EXISTING	4.5	SINGLE	133	ROADLED 165W 4K 21755	EXISTING	EXISTING	1	YES	EXISTING	EXISTING	5	10.5	GALVANISED STEEL	EXISTING	4.5	SINGLE	134	ROADLED 165W 4K 21755	EXISTING	EXISTING	1	YES	EXISTING	EXISTING	5	10.5	GALVANISED STEEL	EXISTING	4.5	SINGLE	135	ROADLED 165W 4K 21755	EXISTING	EXISTING	1	YES	EXISTING	EXISTING	5	10.5	GALVANISED STEEL	EXISTING	4.5	SINGLE	136	ROADLED 165W 4K 21755	EXISTING	EXISTING	1	YES	EXISTING	EXISTING	5	10.5	GALVANISED STEEL	EXISTING	4.5	SINGLE	137	ROADLED 165W 4K 21755	EXISTING	EXISTING	1	YES	EXISTING	EXISTING	5	10.5	GALVANISED STEEL	EXISTING	4.5	SINGLE	138	ROADLED 165W 4K 21755	EXISTING	EXISTING	1	YES	EXISTING	EXISTING	5	10.5	GALVANISED STEEL	EXISTING	4.5	SINGLE	A	
POLE NO.	LUMINAIRE TYPE																					X	Y	NO. OF LUMINAIRE	AEROSCREEN TYPE	TREATMENT	ORIENT(°)	TILT(°)	MOUNTING HEIGHT (M)	POLE MATERIAL	COLUMN FOUNDATION TYPE	OUTREACH LENGTH (M)	OUTREACH TYPE	
92	ROADLED 165W 4K 21755																					300267.569	6266122.658	1	YES	PROPOSED	85°	5	12.0	GALVANISED STEEL	IMPACT ABSORBING	4.5	SINGLE	
93	ROADLED 165W 4K 21755																					EXISTING	EXISTING	1	YES	EXISTING	EXISTING	5	10.5	GALVANISED STEEL	EXISTING	4.5	SINGLE	
94	ROADLED 165W 4K 21755																					EXISTING	EXISTING	1	YES	EXISTING	EXISTING	5	10.5	GALVANISED STEEL	EXISTING	4.5	SINGLE	
95	ROADLED 165W 4K 21755																					EXISTING	EXISTING	1	YES	EXISTING	EXISTING	5	10.5	GALVANISED STEEL	EXISTING	4.5	SINGLE	
96	ROADLED 165W 4K 21755																					300259.912	6266213.302	1	YES	PROPOSED	87°	5	12.0	GALVANISED STEEL	IMPACT ABSORBING	4.5	SINGLE	
97	ROADLED 165W 4K 21755																					300308.767	6266215.735	1	YES	PROPOSED	267°	5	12.0	GALVANISED STEEL	IMPACT ABSORBING	4.5	SINGLE	
98	ROADLED 165W 4K 21755																					300257.575	6266253.248	1	YES	PROPOSED	87°	5	12.0	GALVANISED STEEL	IMPACT ABSORBING	4.5	SINGLE	
99	ROADLED 165W 4K 21755																					300306.421	6266255.578	1	YES	PROPOSED	267°	5	12.0	GALVANISED STEEL	IMPACT ABSORBING	4.5	SINGLE	
100	ROADLED 165W 4K 21755																					EXISTING	EXISTING	1	YES	EXISTING	EXISTING	5	10.5	GALVANISED STEEL	EXISTING	4.5	SINGLE	
101	ROADLED 165W 4K 21755																					EXISTING	EXISTING	1	YES	EXISTING	EXISTING	5	10.5	GALVANISED STEEL	EXISTING	4.5	SINGLE	
102	ROADLED 165W 4K 21755																					EXISTING	EXISTING	1	YES	EXISTING	EXISTING	5	10.5	GALVANISED STEEL	EXISTING	4.5	SINGLE	
103	ROADLED 165W 4K 21755																					EXISTING	EXISTING	1	YES	EXISTING	EXISTING	5	10.5	GALVANISED STEEL	EXISTING	4.5	SINGLE	
104	ROADLED 165W 4K 21755																					300255.983	6266339.032	1	YES	PROPOSED	86°	5	12.0	GALVANISED STEEL	IMPACT ABSORBING	4.5	SINGLE	
105	ROADLED 165W 4K 21755																					EXISTING	EXISTING	1	YES	EXISTING	EXISTING	5	10.5	GALVANISED STEEL	EXISTING	4.5	SINGLE	
106	ROADLED 165W 4K 21755																					300227.601	6266331.419m	1	YES	PROPOSED	360°	5	12.0	GALVANISED STEEL	IMPACT ABSORBING	4.5	SINGLE	
107	ROADLED 165W 4K 21755																					EXISTING	EXISTING	1	YES	EXISTING	EXISTING	5	10.5	GALVANISED STEEL	EXISTING	4.5	SINGLE	
108	ROADLED 165W 4K 21755																					EXISTING	EXISTING	1	YES	EXISTING	EXISTING	5	10.5	GALVANISED STEEL	EXISTING	4.5	SINGLE	
109	ROADLED 165W 4K 21755																					EXISTING	EXISTING	1	YES	EXISTING	EXISTING	5	10.5	GALVANISED STEEL	EXISTING	4.5	SINGLE	
110	ROADLED 165W 4K 21755	EXISTING	EXISTING	1	YES	EXISTING	EXISTING	5	10.5	GALVANISED STEEL	EXISTING	4.5	SINGLE	
111	ROADLED 165W 4K 21755	EXISTING	EXISTING	1	YES	EXISTING	EXISTING	5	10.5	GALVANISED STEEL	EXISTING	4.5	SINGLE	
112	ROADLED 165W 4K 21755	EXISTING	EXISTING	1	YES	EXISTING	EXISTING	5	10.5	GALVANISED STEEL	EXISTING	4.5	SINGLE	
113	ROADLED 165W 4K 21755	300298.861	6266379.884	1	YES	PROPOSED	267°	5	12.0	GALVANISED STEEL	IMPACT ABSORBING	4.5	SINGLE	
114	ROADLED 165W 4K 21755	EXISTING	EXISTING	1	YES	EXISTING	EXISTING	5	10.5	GALVANISED STEEL	EXISTING	4.5	SINGLE	
115	ROADLED 165W 4K 21755	EXISTING	EXISTING	1	YES	EXISTING	EXISTING	5	10.5	GALVANISED STEEL	EXISTING	4.5	SINGLE	
116	ROADLED 165W 4K 21755	EXISTING	EXISTING	1	YES	EXISTING	EXISTING	5	10.5	GALVANISED STEEL	EXISTING	4.5	SINGLE	
117	ROADLED 165W 4K 21755	EXISTING	EXISTING	1	YES	EXISTING	EXISTING	5	10.5	GALVANISED STEEL	EXISTING	4.5	SINGLE	
118	ROADLED 165W 4K 21755	EXISTING	EXISTING	1	YES	EXISTING	EXISTING	5	10.5	GALVANISED STEEL	EXISTING	4.5	SINGLE	
119	ROADLED 165W 4K 21755	EXISTING	EXISTING	1	YES	EXISTING	EXISTING	5	10.5	GALVANISED STEEL	EXISTING	4.5	SINGLE	
120	ROADLED 165W 4K 21755	EXISTING	EXISTING	1	YES	EXISTING	EXISTING	5	10.5	GALVANISED STEEL	EXISTING	4.5	SINGLE	
121	ROADLED 165W 4K 21755	EXISTING	EXISTING	1	YES	EXISTING	EXISTING	5	10.5	GALVANISED STEEL	EXISTING	4.5	SINGLE	
122	ROADLED 165W 4K 21755	EXISTING	EXISTING	1	YES	EXISTING	EXISTING	5	10.5	GALVANISED STEEL	EXISTING	4.5	SINGLE	
123	ROADLED 165W 4K 21755	300288.003	6266596.85	1	YES	PROPOSED	266°	5	12.0	GALVANISED STEEL	IMPACT ABSORBING	4.5	SINGLE	
124	ROADLED 165W 4K 21755	300240.662	6266595.106	1	YES	PROPOSED	86°	5	12.0	GALVANISED STEEL	IMPACT ABSORBING	4.5	SINGLE	
125	ROADLED 165W 4K 21755	300283.763	6266645.767	1	YES	PROPOSED	266°	5	12.0	GALVANISED STEEL	IMPACT ABSORBING	4.5	SINGLE	
126	ROADLED 165W 4K 21755	300237.738	6266643.237	1	YES	PROPOSED	86°	5	12.0	GALVANISED STEEL	IMPACT ABSORBING	4.5	SINGLE	
127	ROADLED 165W 4K 21755	300281.377	6266710.747	1	YES	PROPOSED	266°	5	12.0	GALVANISED STEEL	IMPACT ABSORBING	4.5	SINGLE	
128	ROADLED 165W 4K 21755	300234.25	6266708.151	1	YES	PROPOSED	86°	5	12.0	GALVANISED STEEL	IMPACT ABSORBING	4.5	SINGLE	
129	ROADLED 165W 4K 21755	300276.598	6266773.563	1	YES	PROPOSED	266°	5	12.0	GALVANISED STEEL	IMPACT ABSORBING	4.5	SINGLE	
130	ROADLED 165W 4K 21755	300230.467	6266773.035	1	YES	PROPOSED	86°	5	12.0	GALVANISED STEEL	IMPACT ABSORBING	4.5	SINGLE	
131	ROADLED 165W 4K 21755	EXISTING	EXISTING	1	YES	EXISTING	EXISTING	5	10.5	GALVANISED STEEL	EXISTING	4.5	SINGLE	
132	ROADLED 165W 4K 21755	EXISTING	EXISTING	1	YES	EXISTING	EXISTING	5	10.5	GALVANISED STEEL	EXISTING	4.5	SINGLE	
133	ROADLED 165W 4K 21755	EXISTING	EXISTING	1	YES	EXISTING	EXISTING	5	10.5	GALVANISED STEEL	EXISTING	4.5	SINGLE	
134	ROADLED 165W 4K 21755	EXISTING	EXISTING	1	YES	EXISTING	EXISTING	5	10.5	GALVANISED STEEL	EXISTING	4.5	SINGLE	
135	ROADLED 165W 4K 21755	EXISTING	EXISTING	1	YES	EXISTING	EXISTING	5	10.5	GALVANISED STEEL	EXISTING	4.5	SINGLE	
136	ROADLED 165W 4K 21755	EXISTING	EXISTING	1	YES	EXISTING	EXISTING	5	10.5	GALVANISED STEEL	EXISTING	4.5	SINGLE	
137	ROADLED 165W 4K 21755	EXISTING	EXISTING	1	YES	EXISTING	EXISTING	5	10.5	GALVANISED STEEL	EXISTING	4.5	SINGLE	
138	ROADLED 165W 4K 21755	EXISTING	EXISTING	1	YES	EXISTING	EXISTING	5	10.5	GALVANISED STEEL	EXISTING	4.5	SINGLE	
B																						B	
C																						C	
D																						D	
E																						E	
F																						F	
G																						G	
H		REFERENCES: RRM7Y2T-STANA-0537-DE-M3D-000001 QR CODE: (OPTIONAL ONLY ON APPROVED DRAWINGS) COORDINATE SYSTEM: MGA2020 ZONE 56 THIS DRAWING MAY BE PREPARED IN COLOUR AND MAY BE INCOMPLETE IF COPIED. <table><tr><td></td><td></td><td></td><td></td><td></td></tr><tr><td></td><td></td><td></td><td></td><td></td></tr><tr><td></td><td></td><td></td><td></td><td></td></tr><tr><td>C</td><td>ISSUED FOR 100% SUBMISSION - COMMENT CLOSE OUT</td><td>Y/M/ 07.02.25</td><td>RS/ 07.02.25</td><td>AN/ 07.02.25</td></tr><tr><td>B</td><td>ISSUED FOR 100% SUBMISSION</td><td>Y/M/ 09.12.24</td><td>RS/ 09.12.24</td><td>AN/ 09.12.24</td></tr><tr><td>A</td><td>ISSUED FOR 80% SUBMISSION</td><td>Y/M/ 05.08.24</td><td>S/N/ 05.08.24</td><td>J/F/ 05.08.24</td></tr><tr><td>REV</td><td>DESCRIPTION</td><td>DESIGNER INITIAL/DATE</td><td>VERIFIED INITIAL/DATE</td><td>APPROVED INITIAL/DATE</td></tr></table> HEIGHT DATUM: AHD SCALE: AS SHOWN DESIGN LOT CODE: CLIENT: PREPARED FOR: This drawing and the related information have been prepared by, or at the request of, Transport for NSW for a specific purpose and may not be used for any purpose other than the purpose intended by Transport for NSW. Transport for NSW does not provide any warranties and accepts no liability arising out of the use of this drawing or any of the related information for any purpose other than the intended purpose. This drawing is protected by copyright and no part of this drawing may be reproduced in any form without the express written permission of Transport for NSW. DRAWN _____ A.RODRIGUEZ _____ 07.02.25 DESIGNED _____ Y.MOHAMED _____ 07.02.25 DRG CHECK _____ K.CURLEY _____ 07.02.25 DESIGN CHECK _____ R.SHARIAR _____ 07.02.25 PROJ/DES MNGR _____ J.FONG _____ 07.02.25 APPROVED _____ A.NEWMAN _____ 07.02.25 LVL 9, 203 PACIFIC HWY ST. LEONARDS, SYDNEY, NSW TRANSPORT BLACKTOWN CITY COUNCIL MR537 RICHMOND ROAD - M7 RICHMOND ROAD WIDENING, BETWEEN M7 & TOWNSON RD ROAD LIGHTING SCHEDULES SHEET 3 <table><tr><td>DRAWING SET No: DS2024/000705</td><td>PART:</td><td>SHEET: 3</td><td>OF 4</td><td>A1</td></tr><tr><td>STATUS: 100% CONCEPT DESIGN</td><td>BRIDGE No:</td><td colspan="3">©</td></tr><tr><td>DRG No. RRM7Y2T-STANA-0537-LV-DRG-000503</td><td>REV C</td><td>VER .</td><td>EDMS No.</td><td>AMD No.</td></tr></table>																																			C	ISSUED FOR 100% SUBMISSION - COMMENT CLOSE OUT	Y/M/ 07.02.25	RS/ 07.02.25	AN/ 07.02.25	B	ISSUED FOR 100% SUBMISSION	Y/M/ 09.12.24	RS/ 09.12.24	AN/ 09.12.24	A	ISSUED FOR 80% SUBMISSION	Y/M/ 05.08.24	S/N/ 05.08.24	J/F/ 05.08.24	REV	DESCRIPTION	DESIGNER INITIAL/DATE	VERIFIED INITIAL/DATE	APPROVED INITIAL/DATE	DRAWING SET No: DS2024/000705	PART:	SHEET: 3	OF 4	A1	STATUS: 100% CONCEPT DESIGN	BRIDGE No:	©			DRG No. RRM7Y2T-STANA-0537-LV-DRG-000503	REV C	VER .	EDMS No.	AMD No.	H	
C	ISSUED FOR 100% SUBMISSION - COMMENT CLOSE OUT	Y/M/ 07.02.25	RS/ 07.02.25	AN/ 07.02.25	
B	ISSUED FOR 100% SUBMISSION	Y/M/ 09.12.24	RS/ 09.12.24	AN/ 09.12.24	
A	ISSUED FOR 80% SUBMISSION	Y/M/ 05.08.24	S/N/ 05.08.24	J/F/ 05.08.24	
REV	DESCRIPTION	DESIGNER INITIAL/DATE	VERIFIED INITIAL/DATE	APPROVED INITIAL/DATE	
DRAWING SET No: DS2024/000705	PART:	SHEET: 3	OF 4	A1	
STATUS: 100% CONCEPT DESIGN	BRIDGE No:	©	
DRG No. RRM7Y2T-STANA-0537-LV-DRG-000503	REV C	VER .	EDMS No.	AMD No.	

12

11

10

9

8

7

6

5

4

3

2

1

RRM7Y2T-STANA-0537-DE-M3D-000001

RRM7Y2T-STANA-0537-LV-DRG-000503

FILE NAME: RRM7Y2T-STANA-0537-LV-DRG-000503.dwg

PLOT DATE & TIME: 07/02/2025 10:44 PM

OFFICIAL: SENSITIVE NSW GOVERNMENT

NOT FOR CONSTRUCTION

