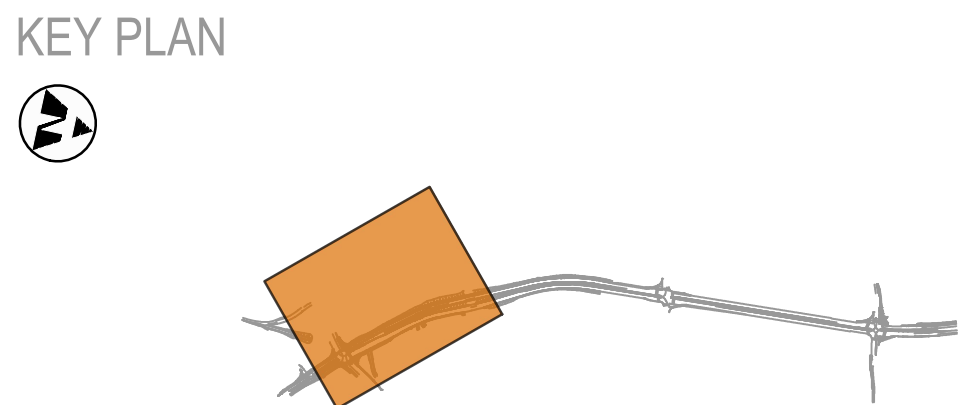


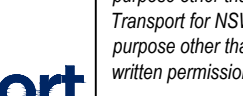
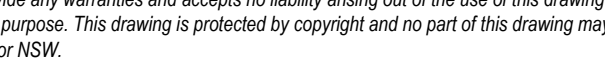
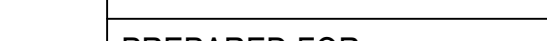

 
- LEGEND
- ROAD DESIGN
 - TEMPORARY LANE CONFIGURATION
 - CONTROL LINE TAG
 - MC10
 - CONTROL LINE
 - EXISTING CADASTRAL BOUNDARY SURVEY
 - PROPOSED PROJECT BOUNDARY
 - PROPOSED CONCRETE BARRIER
 - PROPOSED FLEXIBLE SAFETY BARRIER
 - PROPOSED G4 W-BEAM GUARDRAIL
 - EXISTING WIRE ROPE SAFETY BARRIER
 - EXISTING W-BEAM BARRIER
 - PROVIDE FENCE SIMILAR TO EXISTING
 - DRIVEWAY PROPERTY WORKS
 - PROPERTY OF INTEREST
 - PROPOSED ACQUIRED LAND
 - PROPOSED ACQUISITION BOUNDARY

- NOTES:
- FOR GENERAL NOTES REFER TO DRAWING GN-DRG-000004.
 - FOR TYPICAL CROSS SECTIONS REFER TO DRAWINGS RW-DRG-000011 TO RW-DRG-000014.
 - THESE DRAWINGS ARE TO BE READ IN CONJUNCTION WITH THE CONCEPT DESIGN REPORT.



DRAWING COLOUR CODED - PRINT ALL COPIES IN COLOUR

OFFICIAL: SENSITIVE NSW GOVERNMENT NOT FOR CONSTRUCTION

REFERENCES:	THIS DRAWING MAY BE PREPARED IN COLOUR AND MAY BE INCOMPLETE IF COPIED.					SCALE: AS SHOWN	CLIENT:	This drawing and the related information have been prepared by, or at the request of, Transport for NSW for a specific purpose and may not be used for any purpose other than the purpose intended by Transport for NSW. Transport for NSW does not provide any warranties and accepts no liability arising out of the use of this drawing or any of the related information for any purpose other than the intended purpose. This drawing is protected by copyright and no part of this drawing may be reproduced in any form without the express written permission of Transport for NSW.				BLACKTOWN CITY COUNCIL				
RRM7Y2T-STANA-0537-DE-M3D-000001							 					MR537 RICHMOND ROAD - M7				
												RICHMOND ROAD WIDENING, BETWEEN M7 & TOWNSON RD				
												PROPERTY ADJUSTMENT				
												PLANS				
												LOT 5004 DP1244410				
	B	ISSUED FOR 100% SUBMISSION - COMMENT CLOSE OUT			RC/ 07.02.25	DG/ 07.02.25	AN/ 07.02.25	 SCALE 1:1000 @A1	PREPARED FOR:	 <div>DRAWN _____ A.RODRIGUEZ _____ 07.02.25 DESIGNED _____ B.BLACKER _____ 07.02.25 DRG CHECK _____ K.CURLEY _____ 07.02.25 DESIGN CHECK _____ L.NICHOLS _____ 07.02.25 PROJ/DES MNGR _____ J.FONG _____ 07.02.25 APPROVED _____ A.NEWMAN _____ 07.02.25</div>	DRAWING SET No: DS2024/000705			PART:	SHEET: 1 OF 6	A1
A	ISSUED FOR 100% SUBMISSION			RC/ 09.12.24	DG/ 09.12.24	AN/ 09.12.24	STATUS: 100% CONCEPT DESIGN				BRIDGE No: ©					
REV	DESCRIPTION			DESIGNER INITIAL/DATE	VERIFIED INITIAL/DATE	APPROVED INITIAL/DATE	DRG No: RRM7Y2T-STANA-0537-PJ-DRG-000101				REV B	VER	EDMS No.	AMD No.		
COORDINATE SYSTEM: MGA2020 ZONE 56						HEIGHT DATUM: AHD					DESIGN LOT CODE:					