



EXISTING SERVICES
ALL EXISTING SERVICES ARE TO BE LOCATED BY THE CONTRACTOR THROUGH CONTACTING THE RELEVANT SERVICE AUTHORITY PRIOR TO THE COMMENCEMENT OF ANY WORK




- LEGEND:**
- PROPOSED DN450 GRP PN16 STORMWATER RISING MAIN ALTERNATIVE ALIGNMENT
 - PROPOSED STORMWATER RISING MAIN ORIGINAL ALIGNMENT

INFORMATION - NOT FOR CONSTRUCTION					
30/04/2025	A	ALTERNATIVE PIPELINE ALIGNMENT	RB	SH	
DATE	REV	DESCRIPTION	REC	APP	
REVISIONS					




ORANGE OFFICE
154 PEISLEY STREET
ORANGE, NSW 2800
PH: (02) 6393 5000
WEB: www.premise.com.au

DESIGNED IW
CHECKED SH
PROJECT MANAGER DW

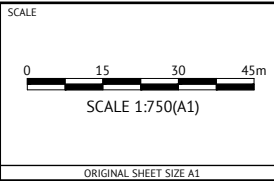

CLIENT	BATHURST REGIONAL COUNCIL
PROJECT	BATHURST STORMWATER HARVESTING SCHEME - STAGE 1
LOCATION	BATHURST, NSW
SHEET TITLE	DENISON BRIDGE - ALTERNATIVE PIPELINE ALIGNMENT

JOB CODE	220224_14
SHEET NUMBER	C001
REV	A

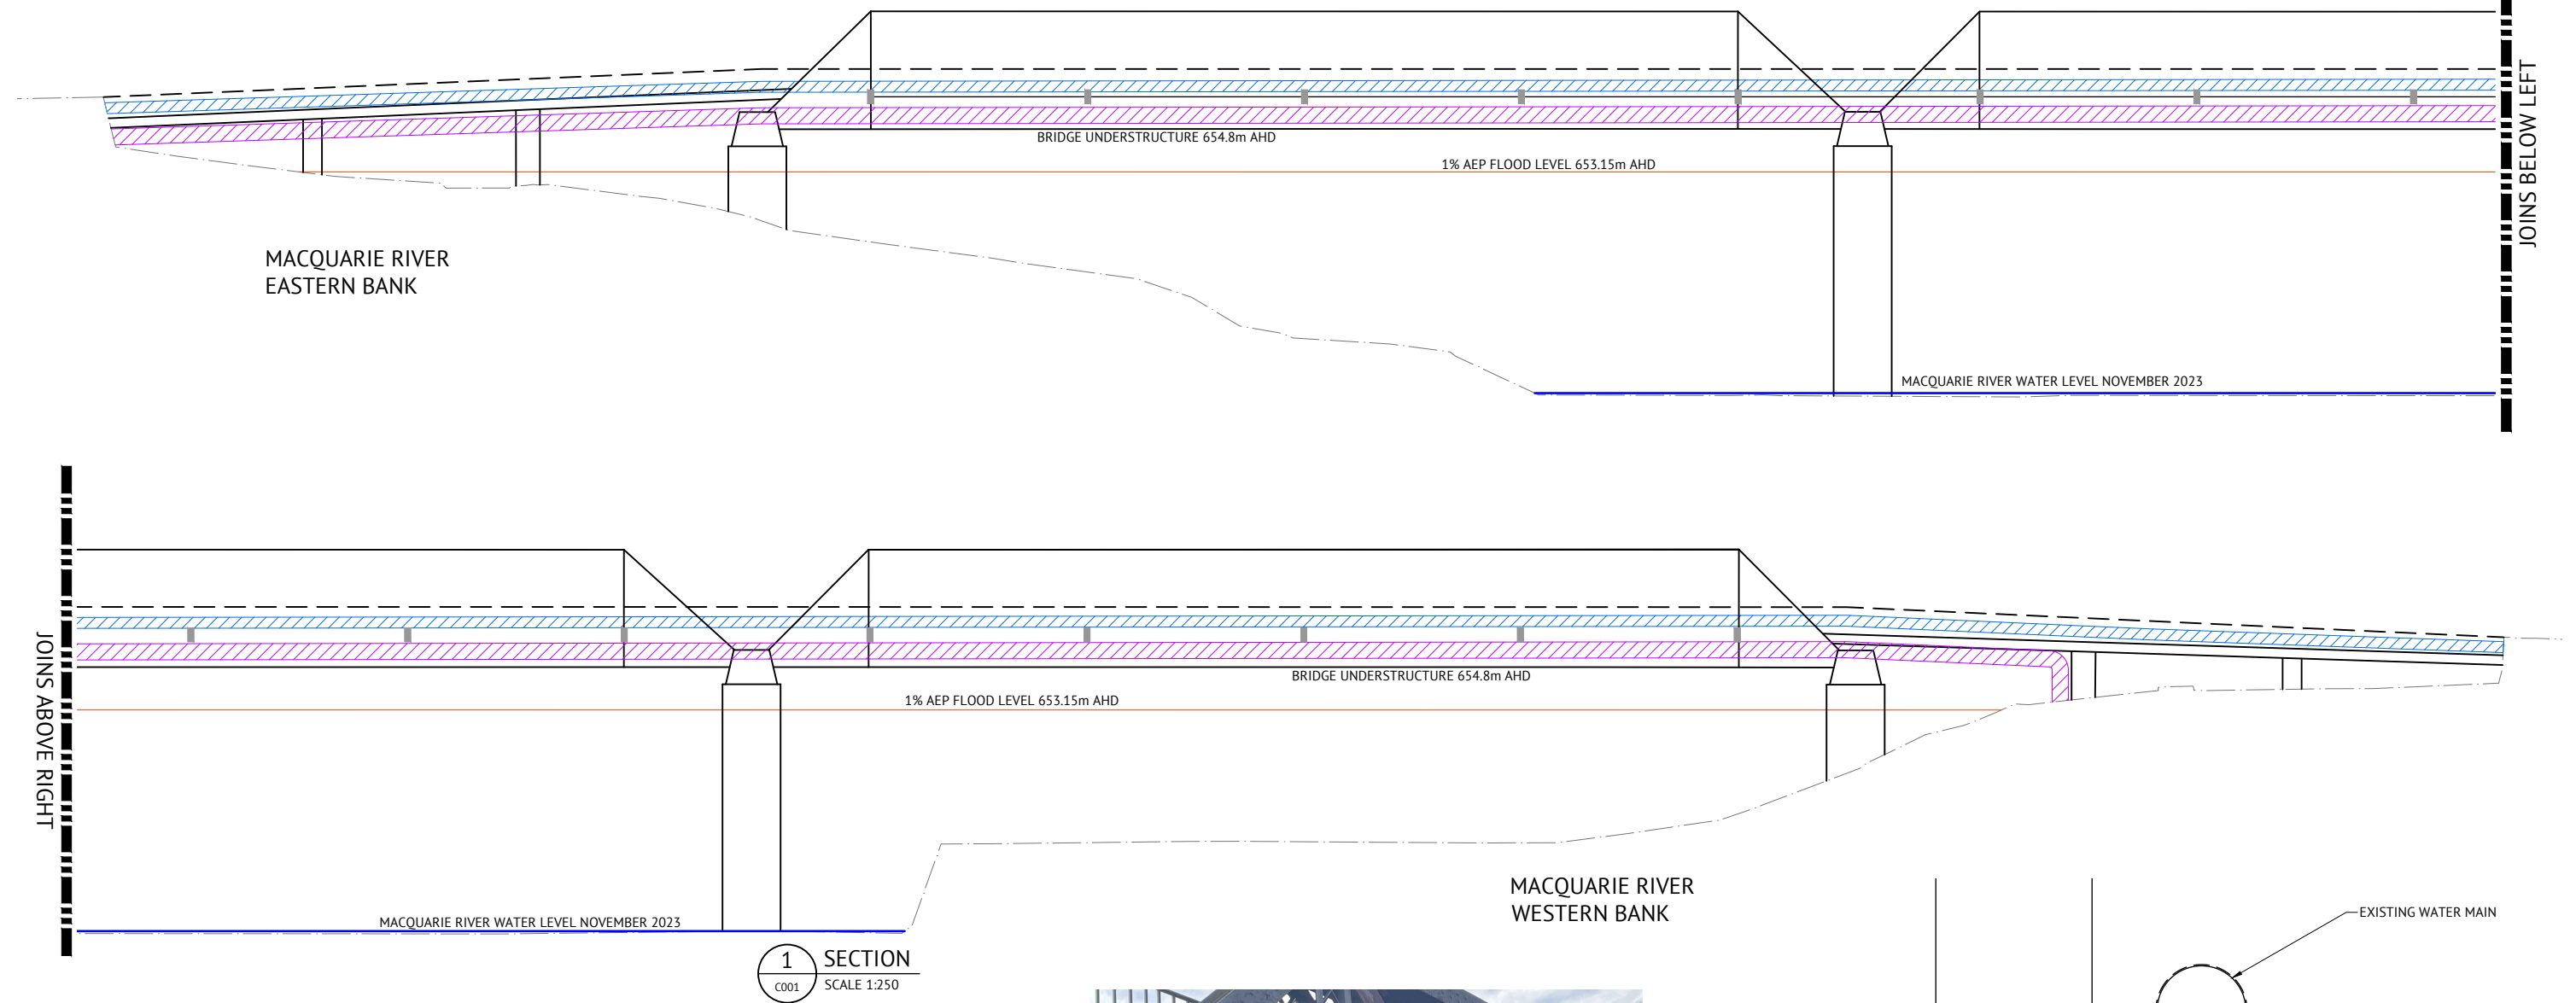

LEGEND:

- PROPOSED DN450 DICL PN20 STORMWATER RISING MAIN
- EXISTING WATER MAIN
- DENISON BRIDGE (STRUCTURE)
- DENISON BRIDGE (DECK)
- 1% AEP FLOOD LEVEL
- EXISTING GROUND LEVEL
- MACQUARIE RIVER WATER LEVEL NOV 2023
- EXISTING, VACANT MOUNTING POINTS

EXISTING SERVICES

ALL EXISTING SERVICES ARE TO BE LOCATED BY THE CONTRACTOR THROUGH CONTACTING THE RELEVANT SERVICE AUTHORITY PRIOR TO THE COMMENCEMENT OF ANY WORK

NOTE

LOCATION AND EXTENT OF WORKS, BRIDGE STRUCTURE AND NATURAL FEATURES ARE CONCEPTUAL ONLY & SUBJECT TO DETAILED DESIGN.

PRELIMINARY
NOT FOR CONSTRUCTION


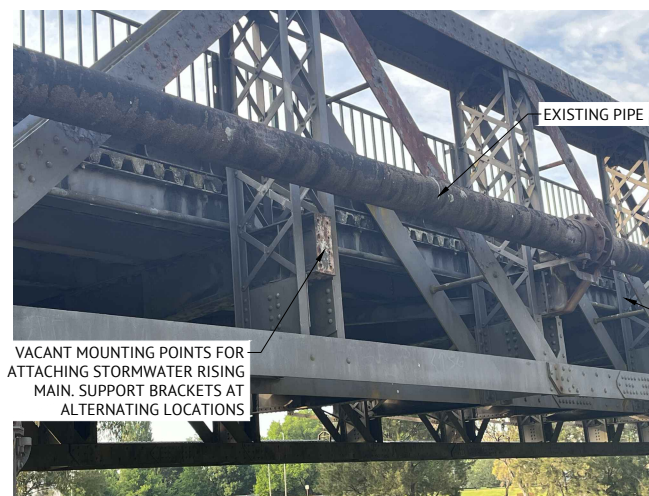


PLATE 1: DENISON BRIDGE PROPOSED
PIPE MOUNTING LOCATION




INFORMATION - NOT FOR CONSTRUCTION

DATE	REV	DESCRIPTION	REVISIONS
30/04/2025	A	ALTERNATIVE PIPELINE ALIGNMENT	RB SH
			REC APP

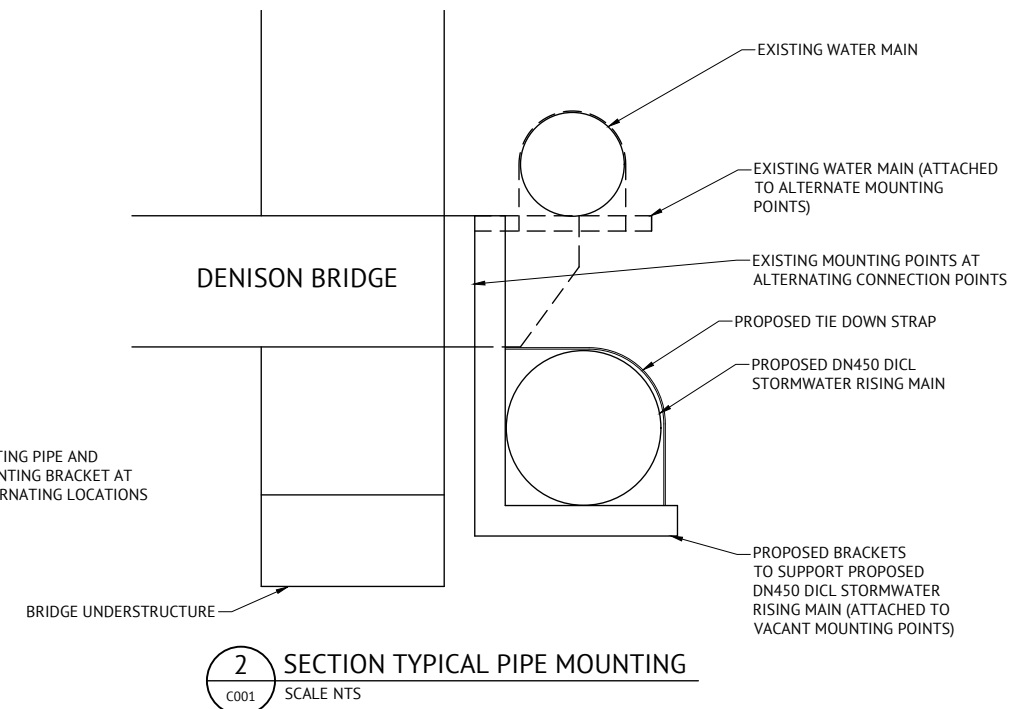

ORANGE OFFICE
154 PEISLEY STREET
ORANGE, NSW 2800
PH: (02) 6393 5000
WEB: www.premise.com.au

DESIGNED IW
CHECKED SH
PROJECT MANAGER DW

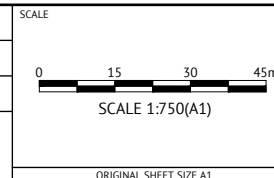

CLIENT BATHURST REGIONAL COUNCIL	JOB CODE 220224_14
PROJECT BATHURST STORMWATER HARVESTING SCHEME - STAGE 1	
LOCATION BATHURST, NSW	
SHEET TITLE DENISON BRIDGE - TYPICAL SECTION	
SHEET NUMBER C002	REV A



PRELIMINARY
NOT FOR CONSTRUCTION

INFORMATION - NOT FOR CONSTRUCTION					
09/05/2025	A	ALTERNATIVE PIPELINE ALIGNMENT	RB	SH	
DATE	REV	DESCRIPTION	REC	APP	
REVISIONS					



ORANGE OFFICE

154 PEISLEY STREET

ORANGE, NSW 2800

PH: (02) 6393 5000

WEB: www.premise.com.au

DESIGNED IW
CHECKED SH
PROJECT MANAGER DW

SCALE
NTS
ORIGINAL SHEET SIZE A1

CLIENT	BATHURST REGIONAL COUNCIL
PROJECT	BATHURST STORMWATER HARVESTING SCHEME - STAGE 1
LOCATION	BATHURST, NSW
SHEET TITLE	DENISON BRIDGE - TYPICAL SECTION

JOB CODE	220224_14
SHEET NUMBER	C002
REV	A