


Elliot's Road

Notes:
 - All new construction and elements to be to bushfire requirements for Flame Zone.

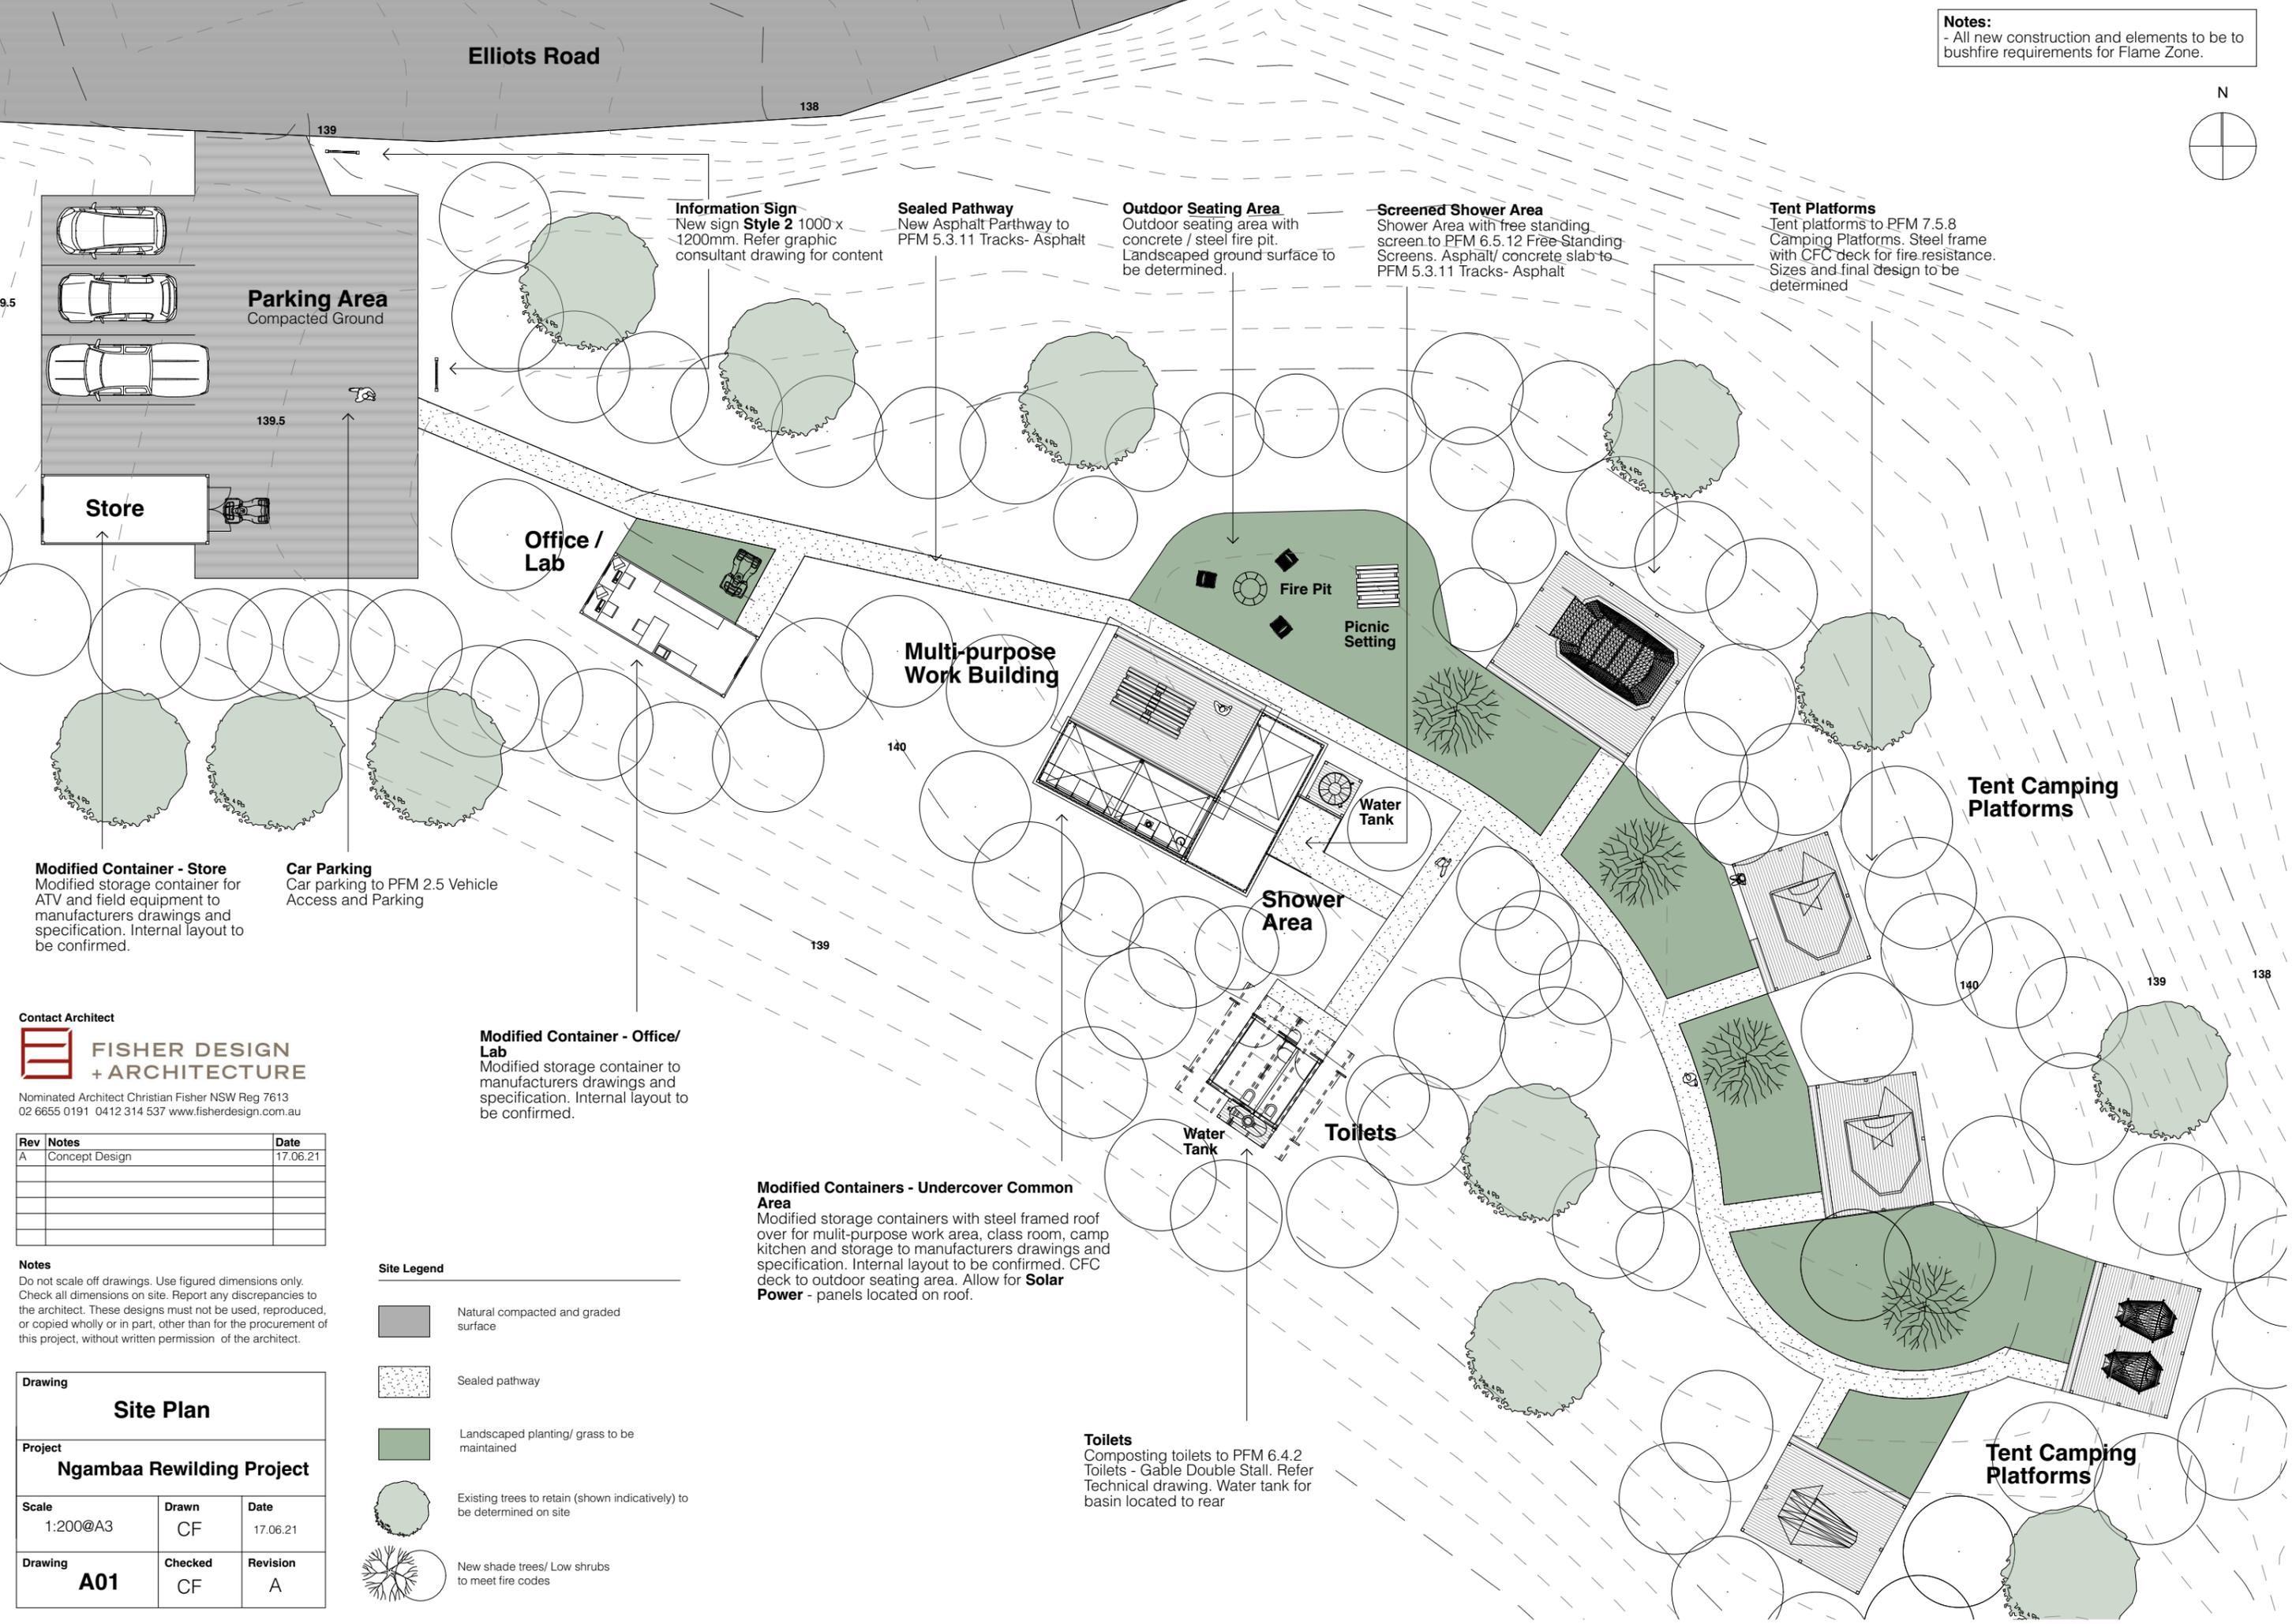

Parking Area
 Compacted Ground

Store

Information Sign
 New sign **Style 2** 1000 x 1200mm. Refer graphic consultant drawing for content

Sealed Pathway
 New Asphalt Pathway to PFM 5.3.11 Tracks- Asphalt

Outdoor Seating Area
 Outdoor seating area with concrete / steel fire pit. Landscaped ground surface to be determined.

Screened Shower Area
 Shower Area with free standing screen to PFM 6.5.12 Free Standing Screens. Asphalt/ concrete slab to PFM 5.3.11 Tracks- Asphalt

Tent Platforms
 Tent platforms to PFM 7.5.8 Camping Platforms. Steel frame with CFC deck for fire resistance. Sizes and final design to be determined

Modified Container - Store
 Modified storage container for ATV and field equipment to manufacturers drawings and specification. Internal layout to be confirmed.

Car Parking
 Car parking to PFM 2.5 Vehicle Access and Parking

Office / Lab

Multi-purpose Work Building

Fire Pit

Picnic Setting

Water Tank

Shower Area

Tent Camping Platforms

Modified Container - Office/ Lab
 Modified storage container to manufacturers drawings and specification. Internal layout to be confirmed.

Water Tank

Toilets

Modified Containers - Undercover Common Area
 Modified storage containers with steel framed roof over for multi-purpose work area, class room, camp kitchen and storage to manufacturers drawings and specification. Internal layout to be confirmed. CFC deck to outdoor seating area. Allow for **Solar Power** - panels located on roof.

Toilets
 Composting toilets to PFM 6.4.2 Toilets - Gable Double Stall. Refer Technical drawing. Water tank for basin located to rear

Tent Camping Platforms

Contact Architect
FISHER DESIGN + ARCHITECTURE
 Nominated Architect Christian Fisher NSW Reg 7613
 02 6655 0191 0412 314 537 www.fisherdesign.com.au

Rev	Notes	Date
A	Concept Design	17.06.21

Notes
 Do not scale off drawings. Use figured dimensions only. Check all dimensions on site. Report any discrepancies to the architect. These designs must not be used, reproduced, or copied wholly or in part, other than for the procurement of this project, without written permission of the architect.

Site Legend

	Natural compacted and graded surface
	Sealed pathway
	Landscaped planting/ grass to be maintained
	Existing trees to retain (shown indicatively) to be determined on site
	New shade trees/ Low shrubs to meet fire codes

Drawing		
Site Plan		
Project		
Ngambaa Rewilding Project		
Scale	Drawn	Date
1:200@A3	CF	17.06.21
Drawing	Checked	Revision
A01	CF	A

DISCLAIMER This report was prepared by Fisher Design + Architecture in good faith exercising all due care and attention, but no representation or warranty, express or implied, is made as to the relevance, accuracy, completeness or fitness for purpose of this document in respect of any particular user's circumstances. Users of this document should satisfy themselves concerning its application to, and where necessary seek expert advice in respect of, their situation. The views expressed within are not necessarily the views of the Department of Planning and Environment and may not represent Department policy.

© Copyright State of NSW and the Department of Planning and Environment