
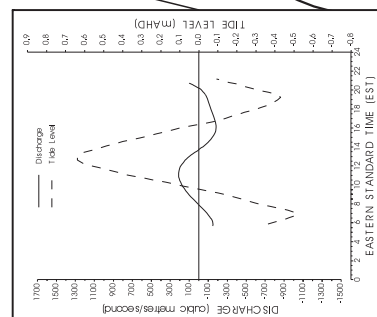
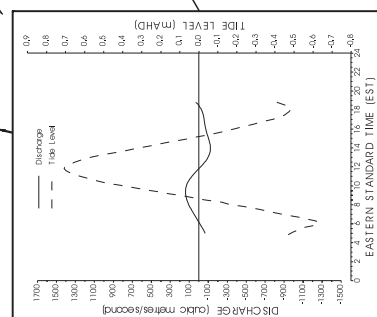
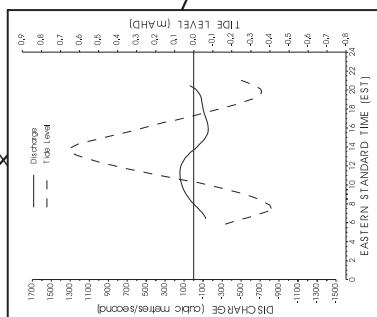
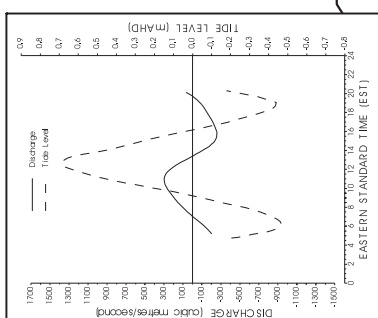
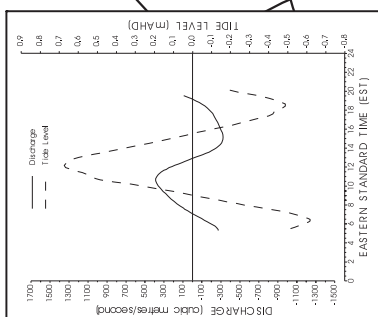
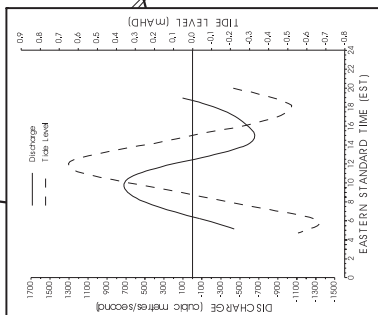
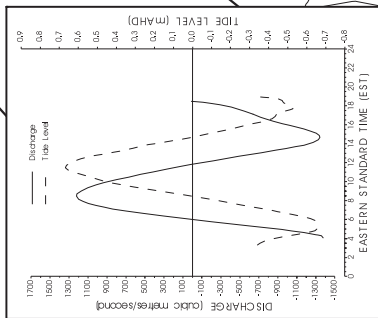


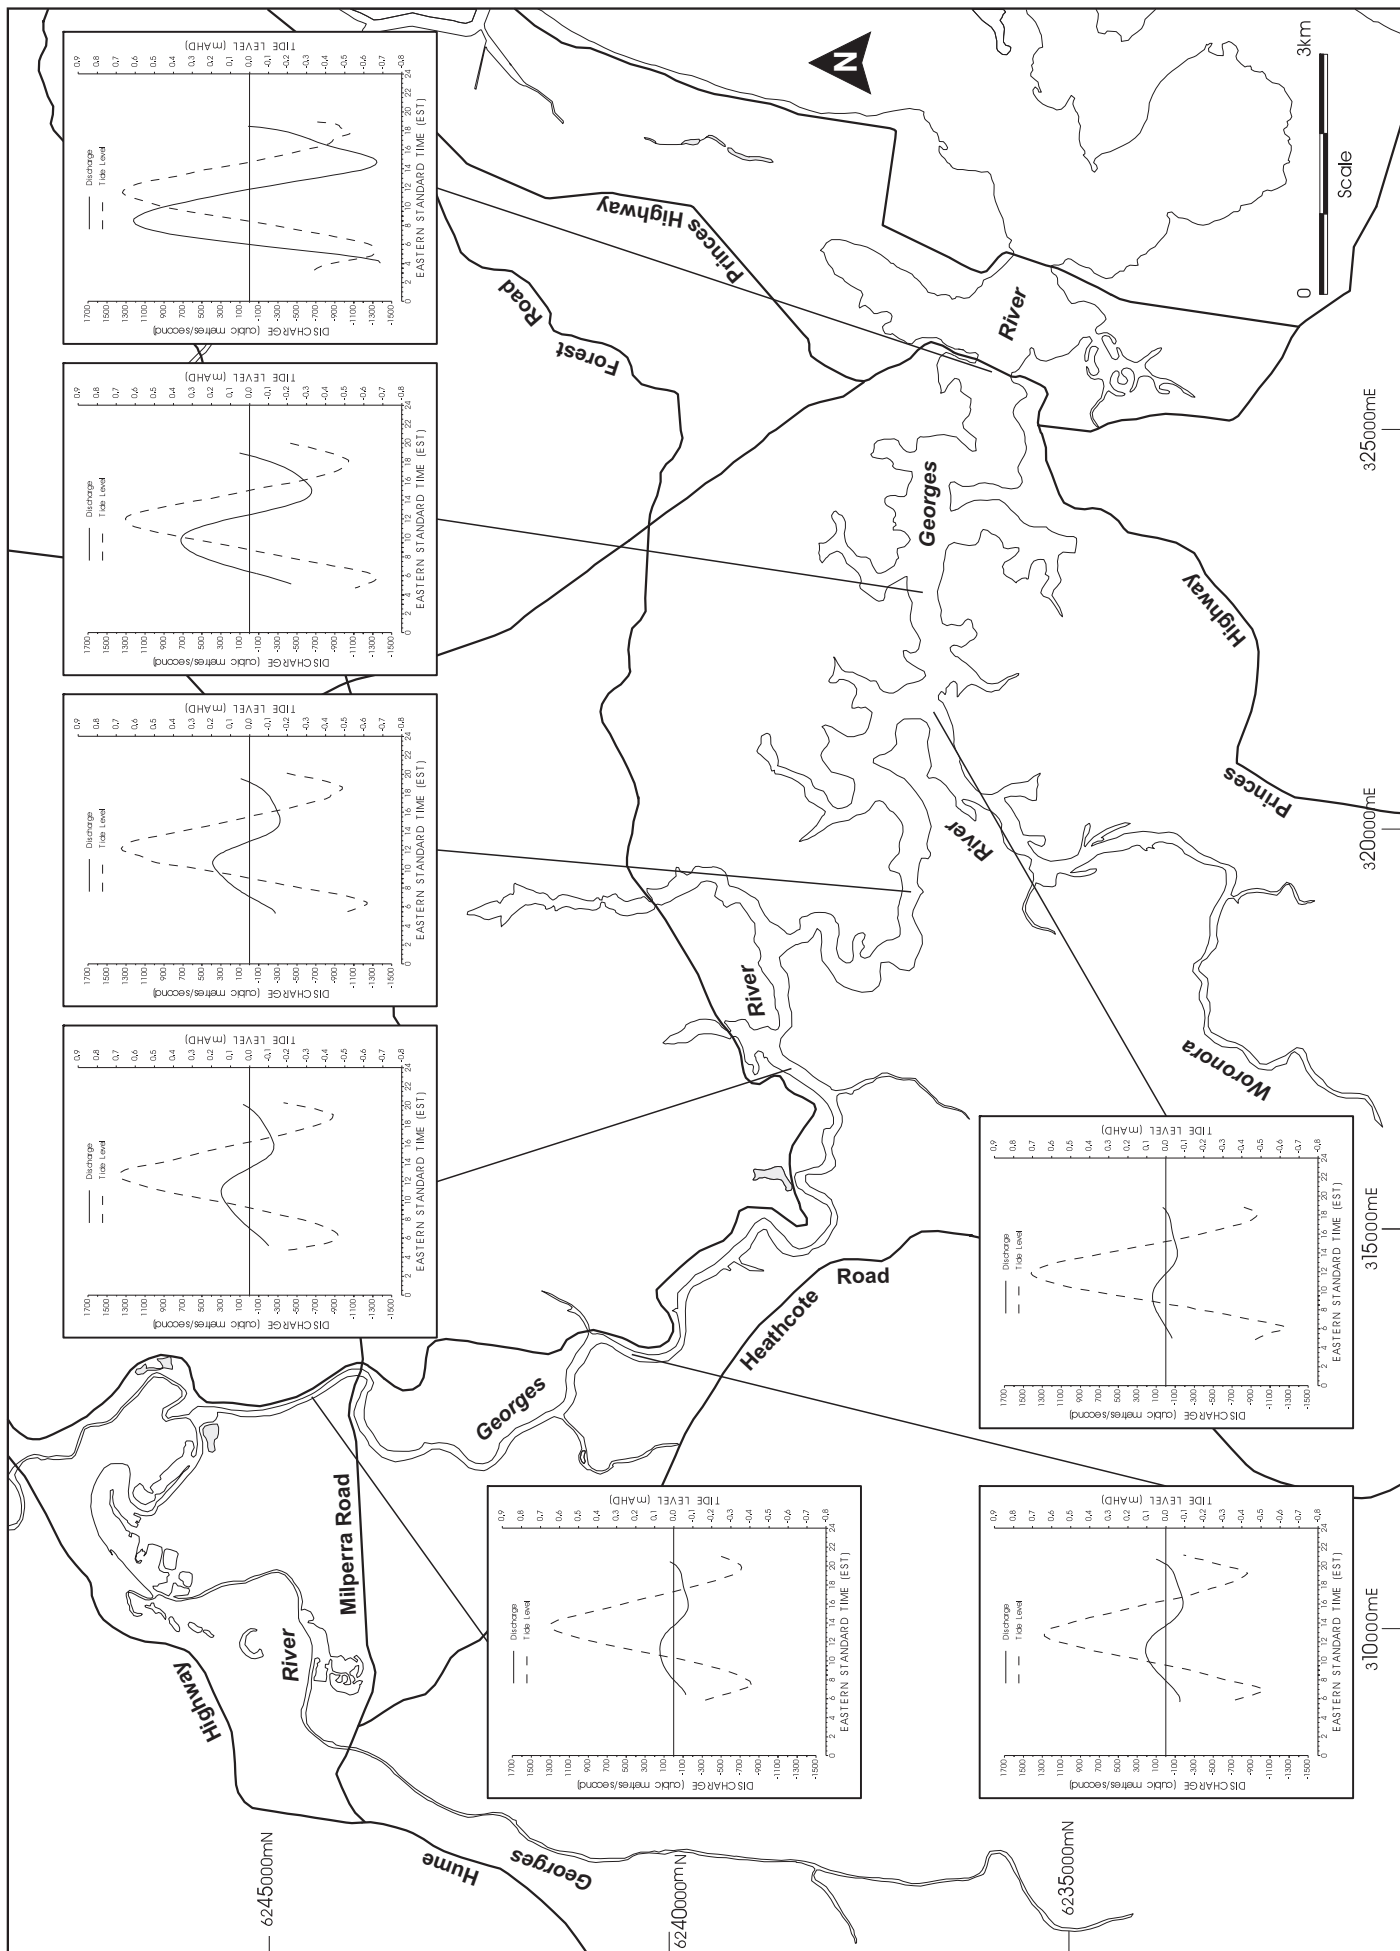

Public Works
Manly Hydraulics Laboratory

GEORGES RIVER
14 AUGUST 1991

MHL
Report 1988

Figure
38

DRAWING 1988-38.CDR