
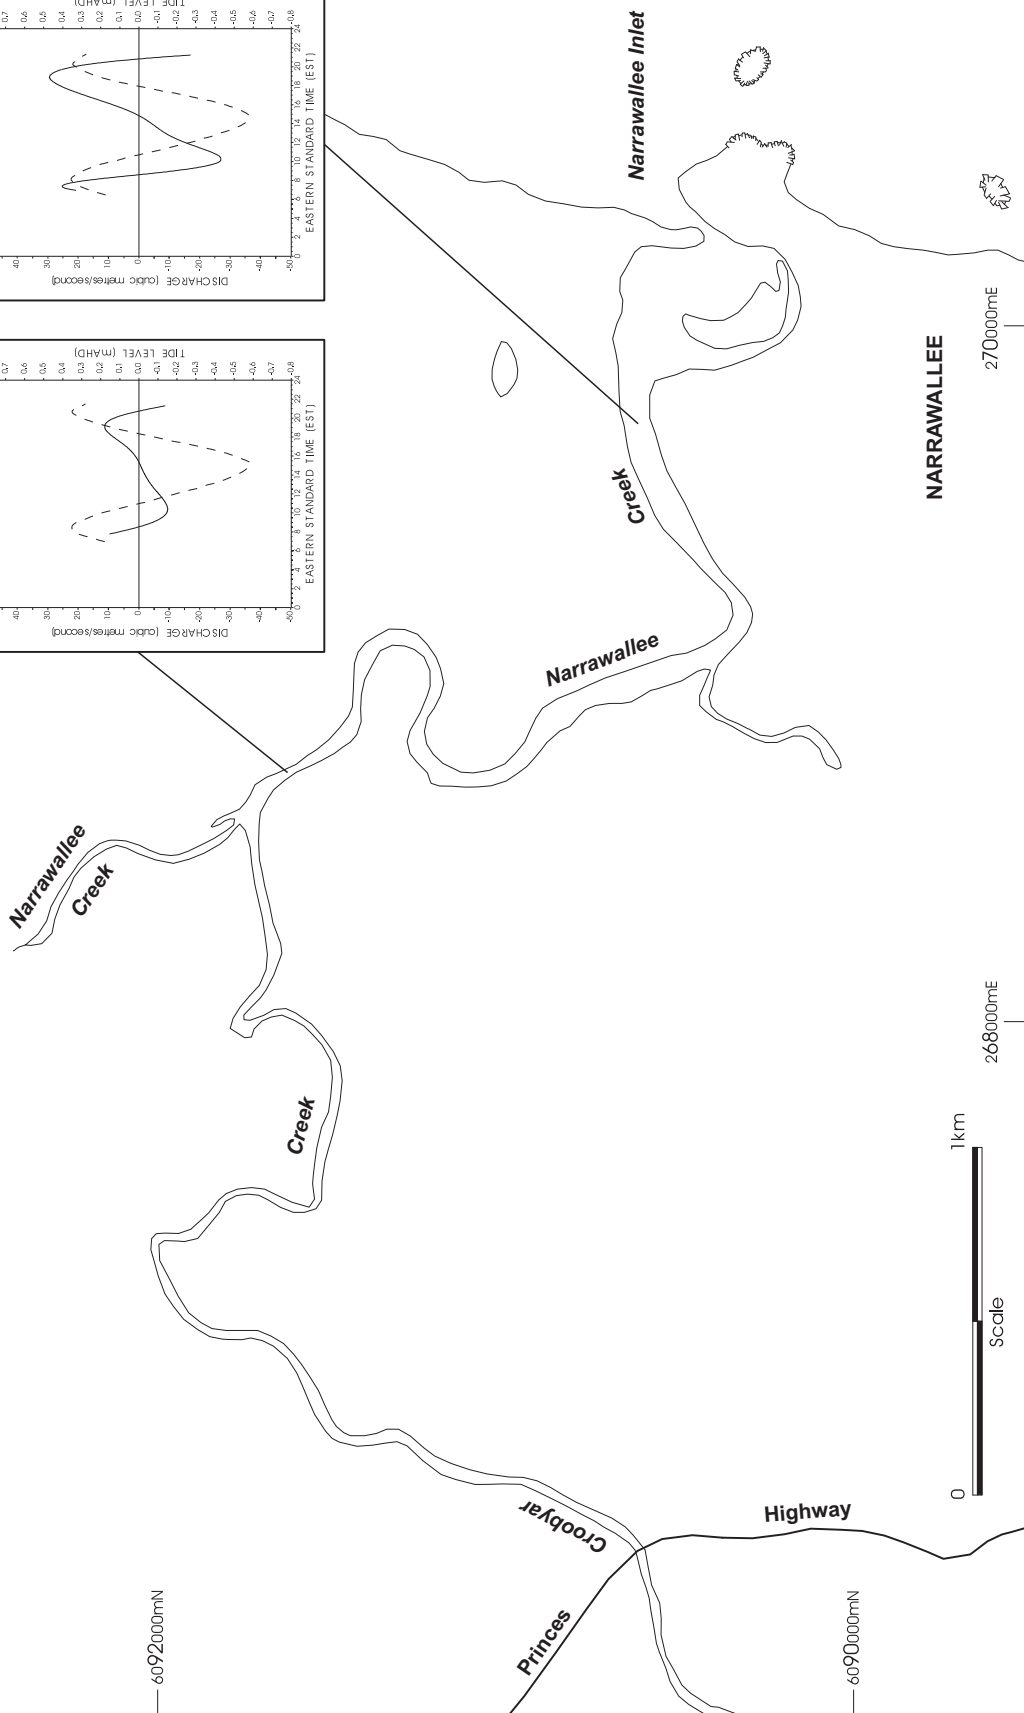
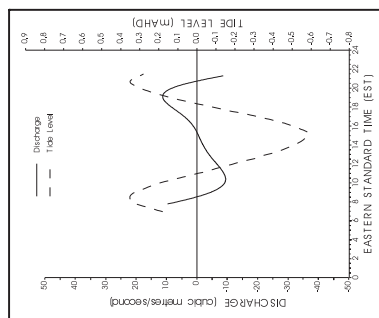


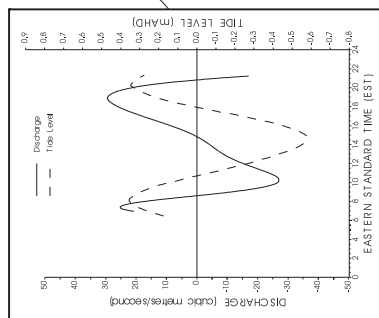

Public Works
Manly Hydraulics Laboratory

NARRAWALLEE CREEK
30 SEPTEMBER 1993

MHL
Report 1988

Figure
46

DRAWING 1988-46.CDR