






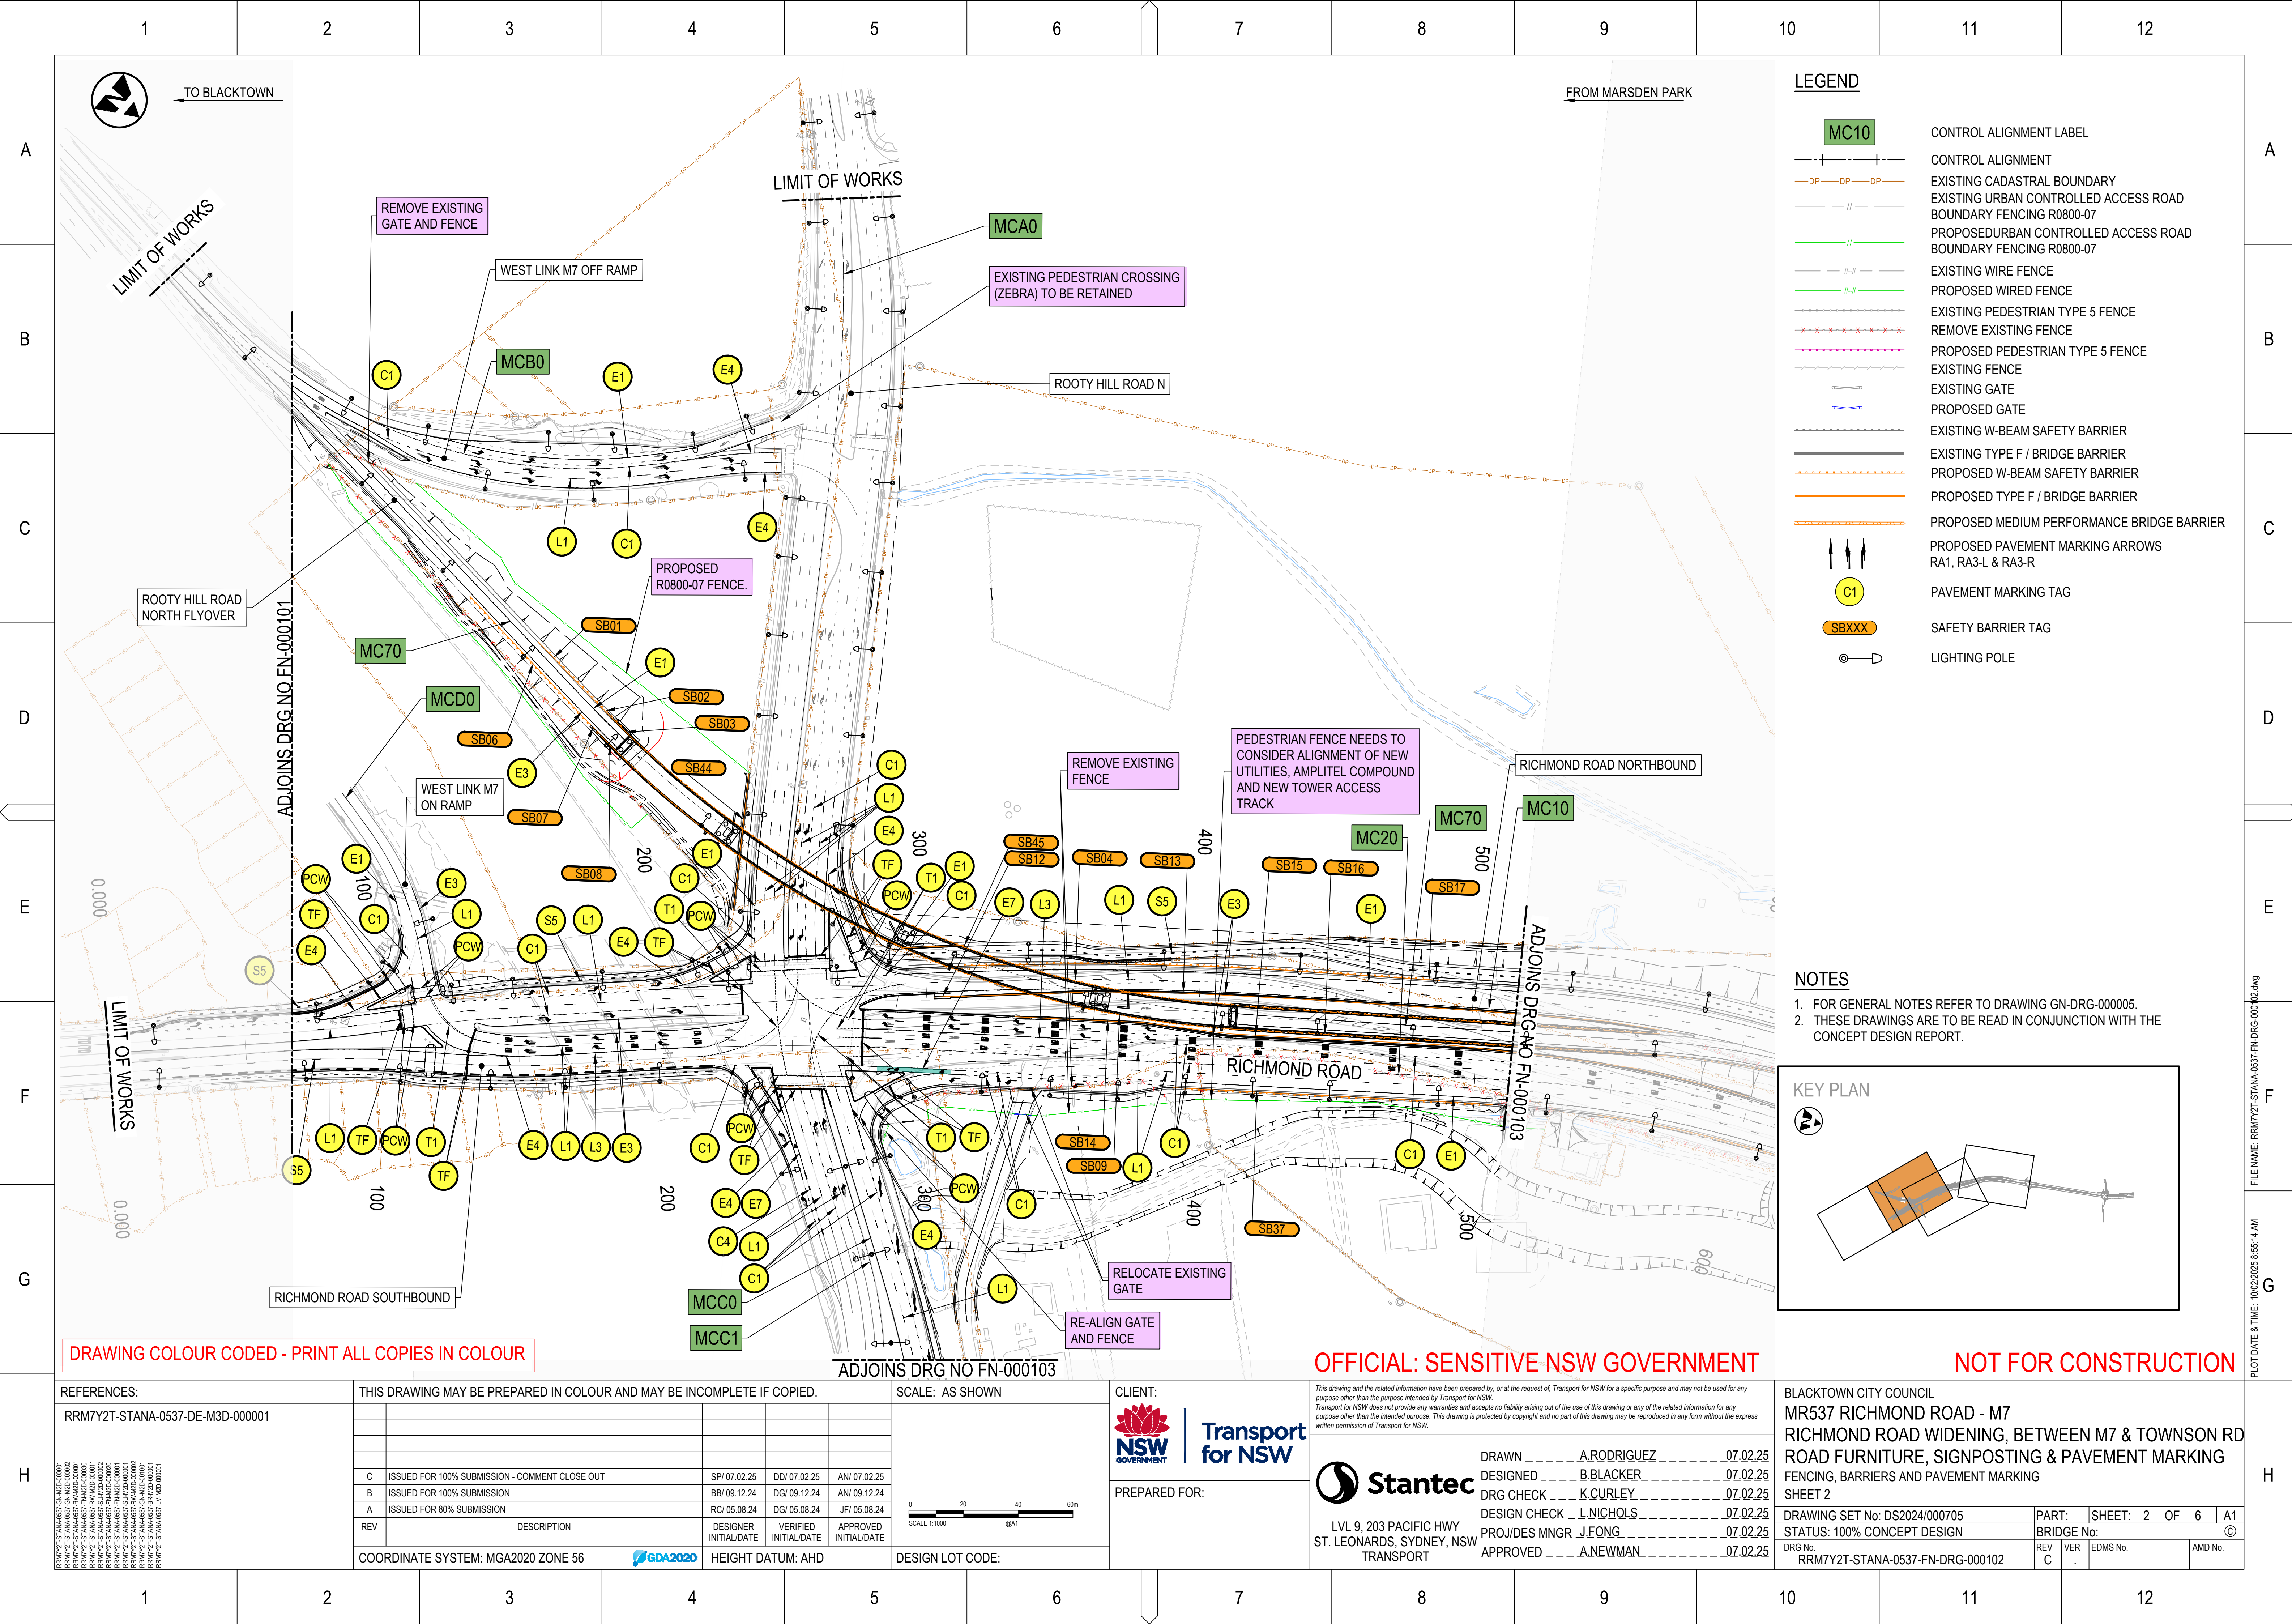


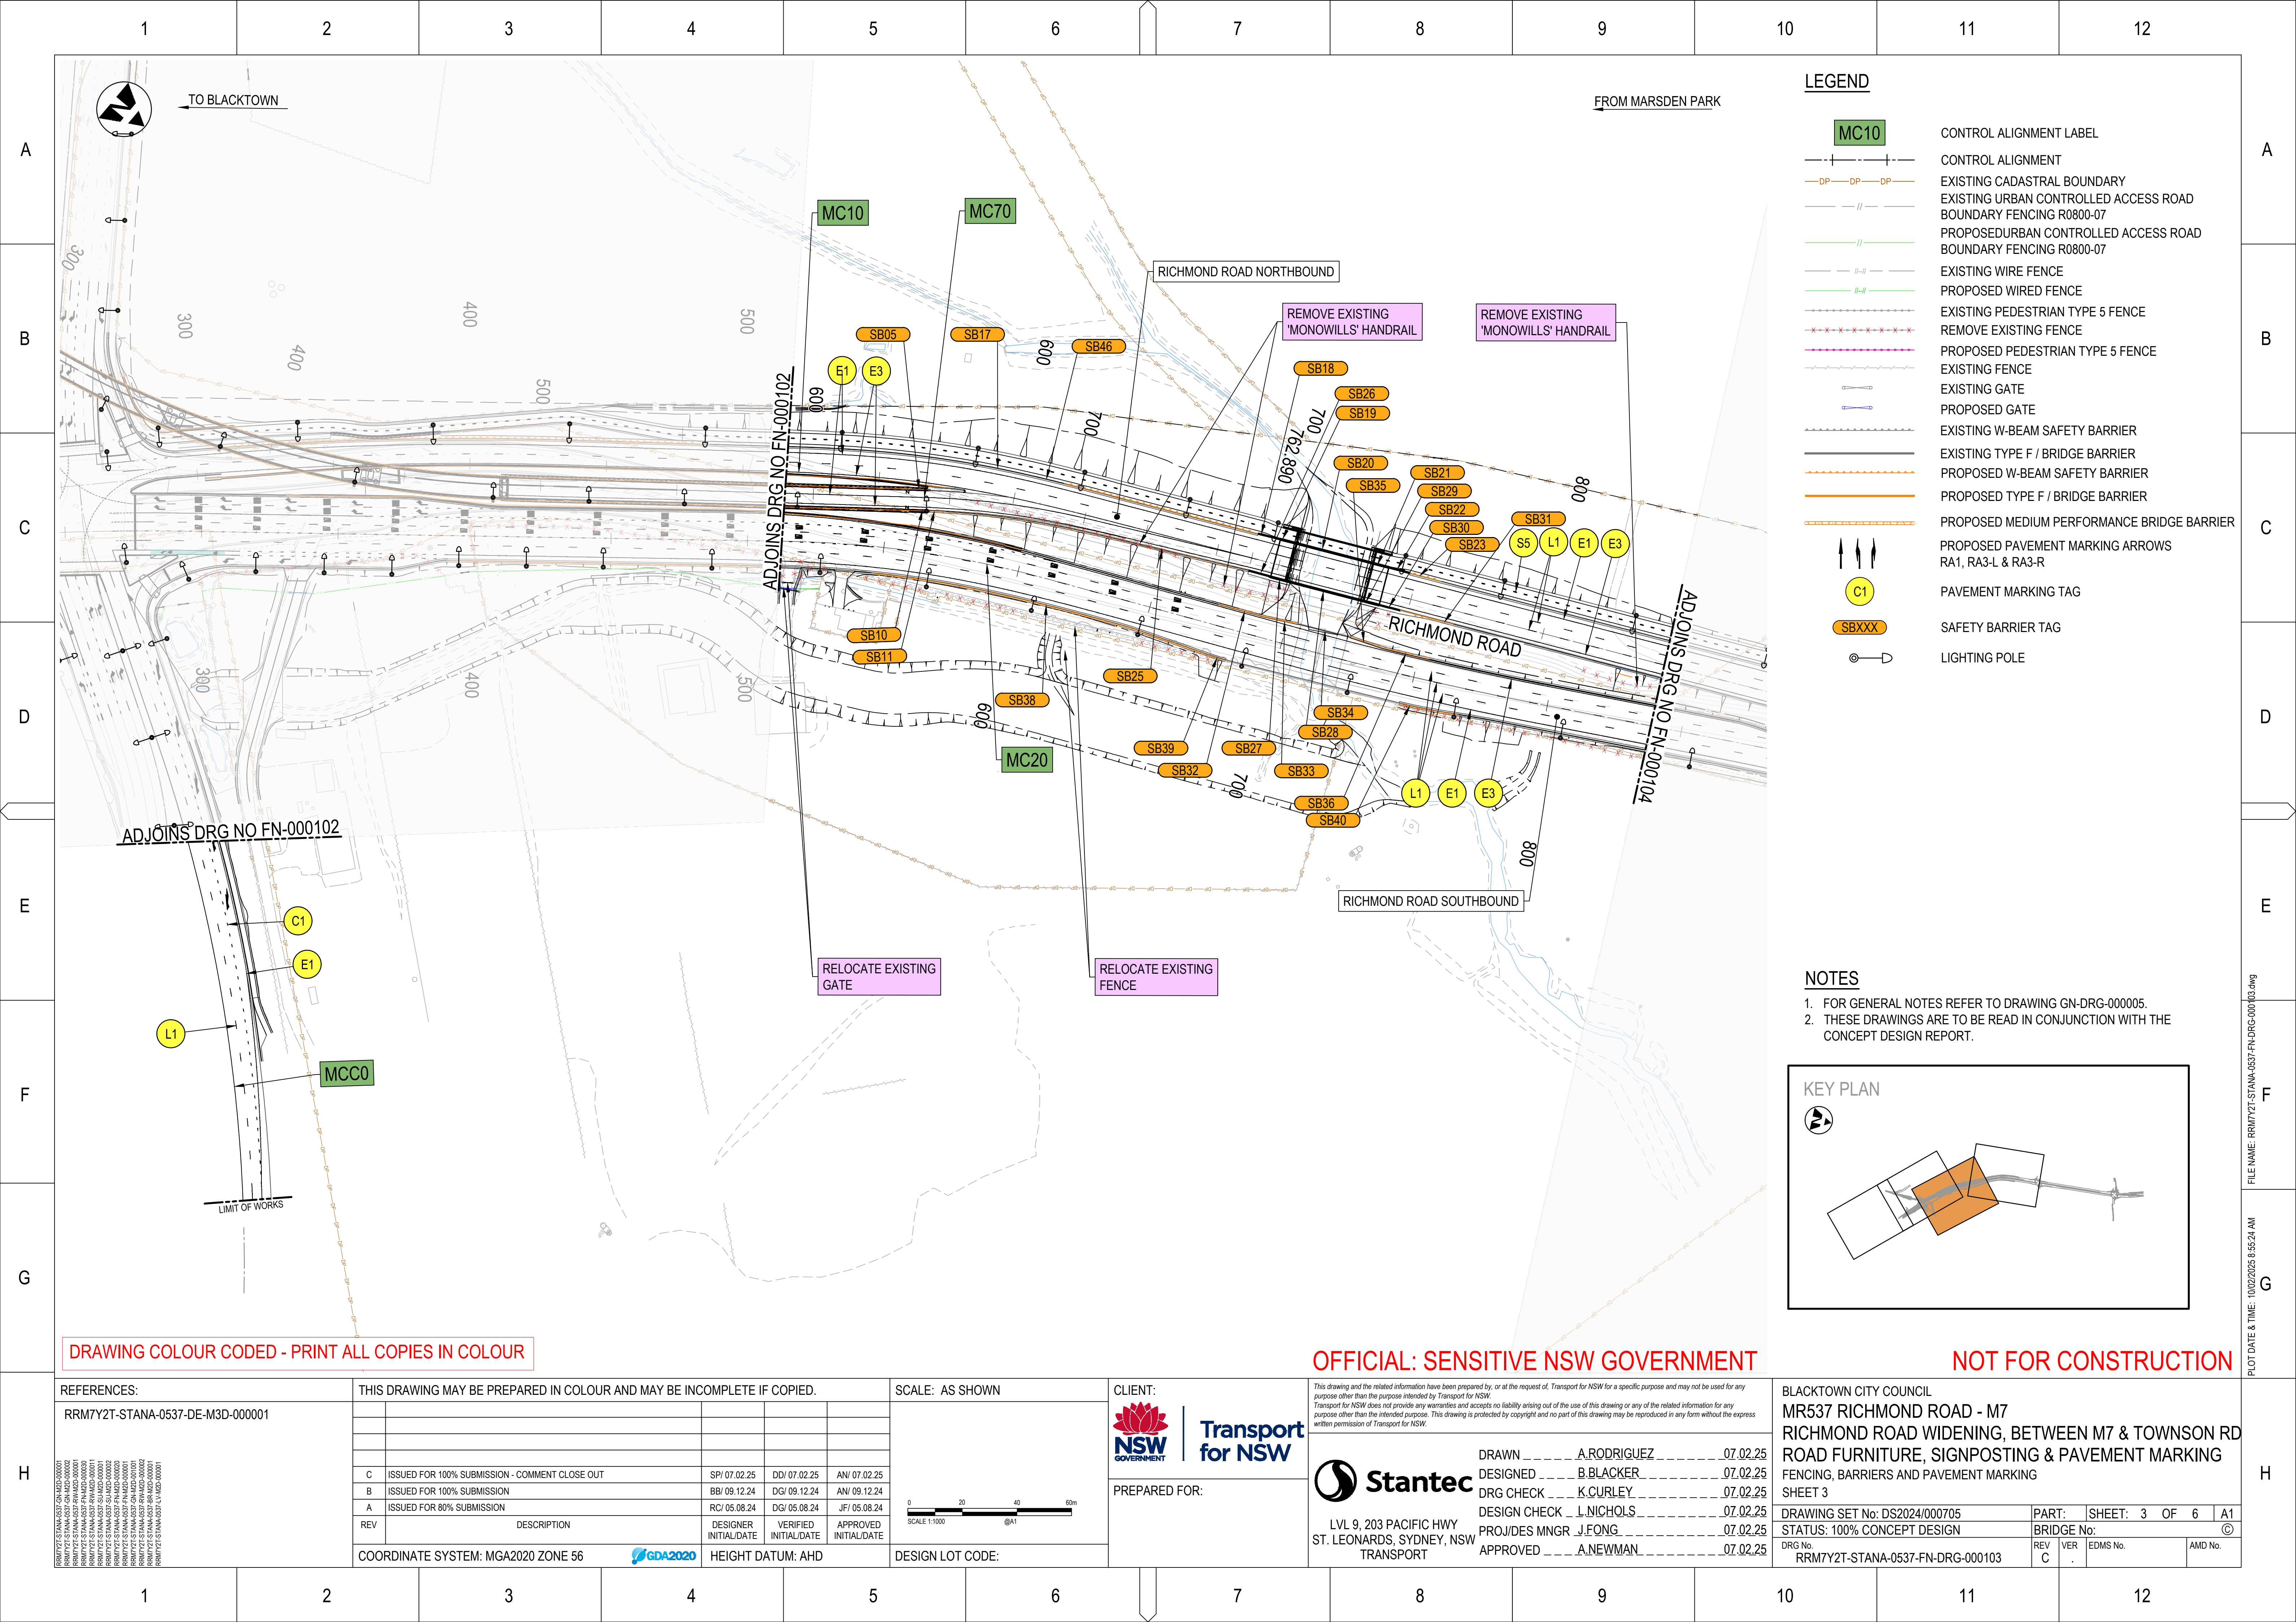

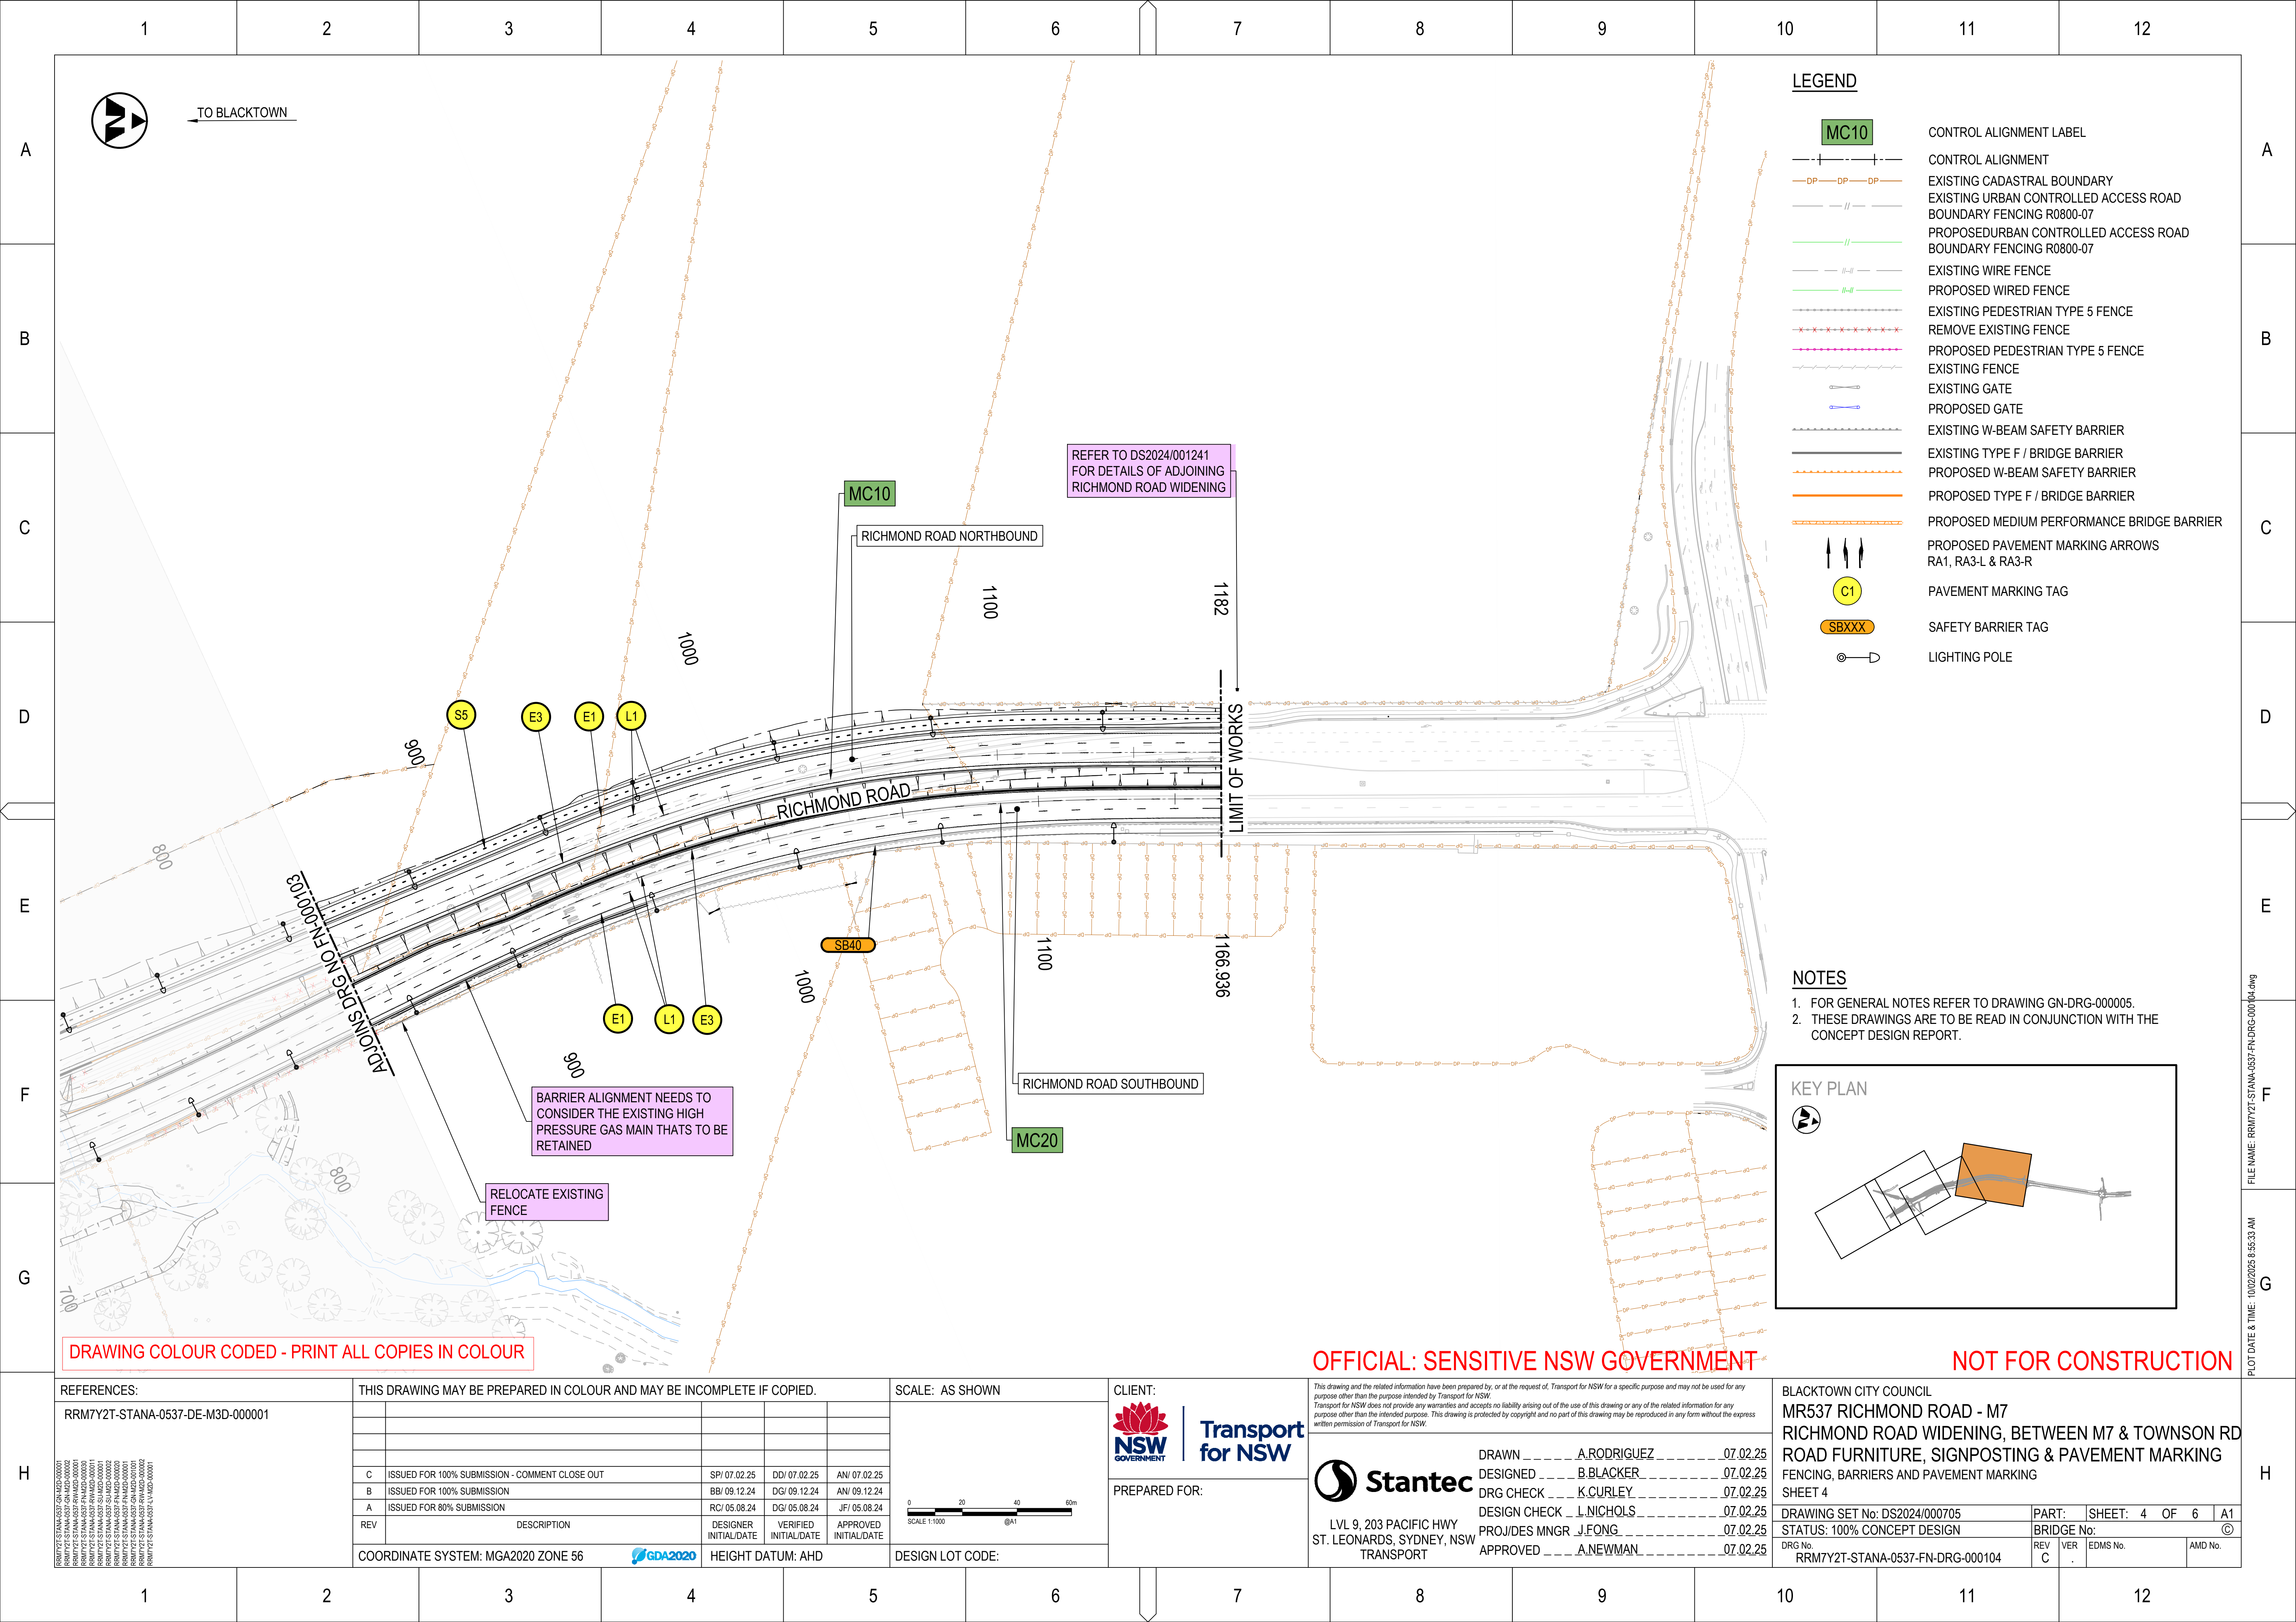


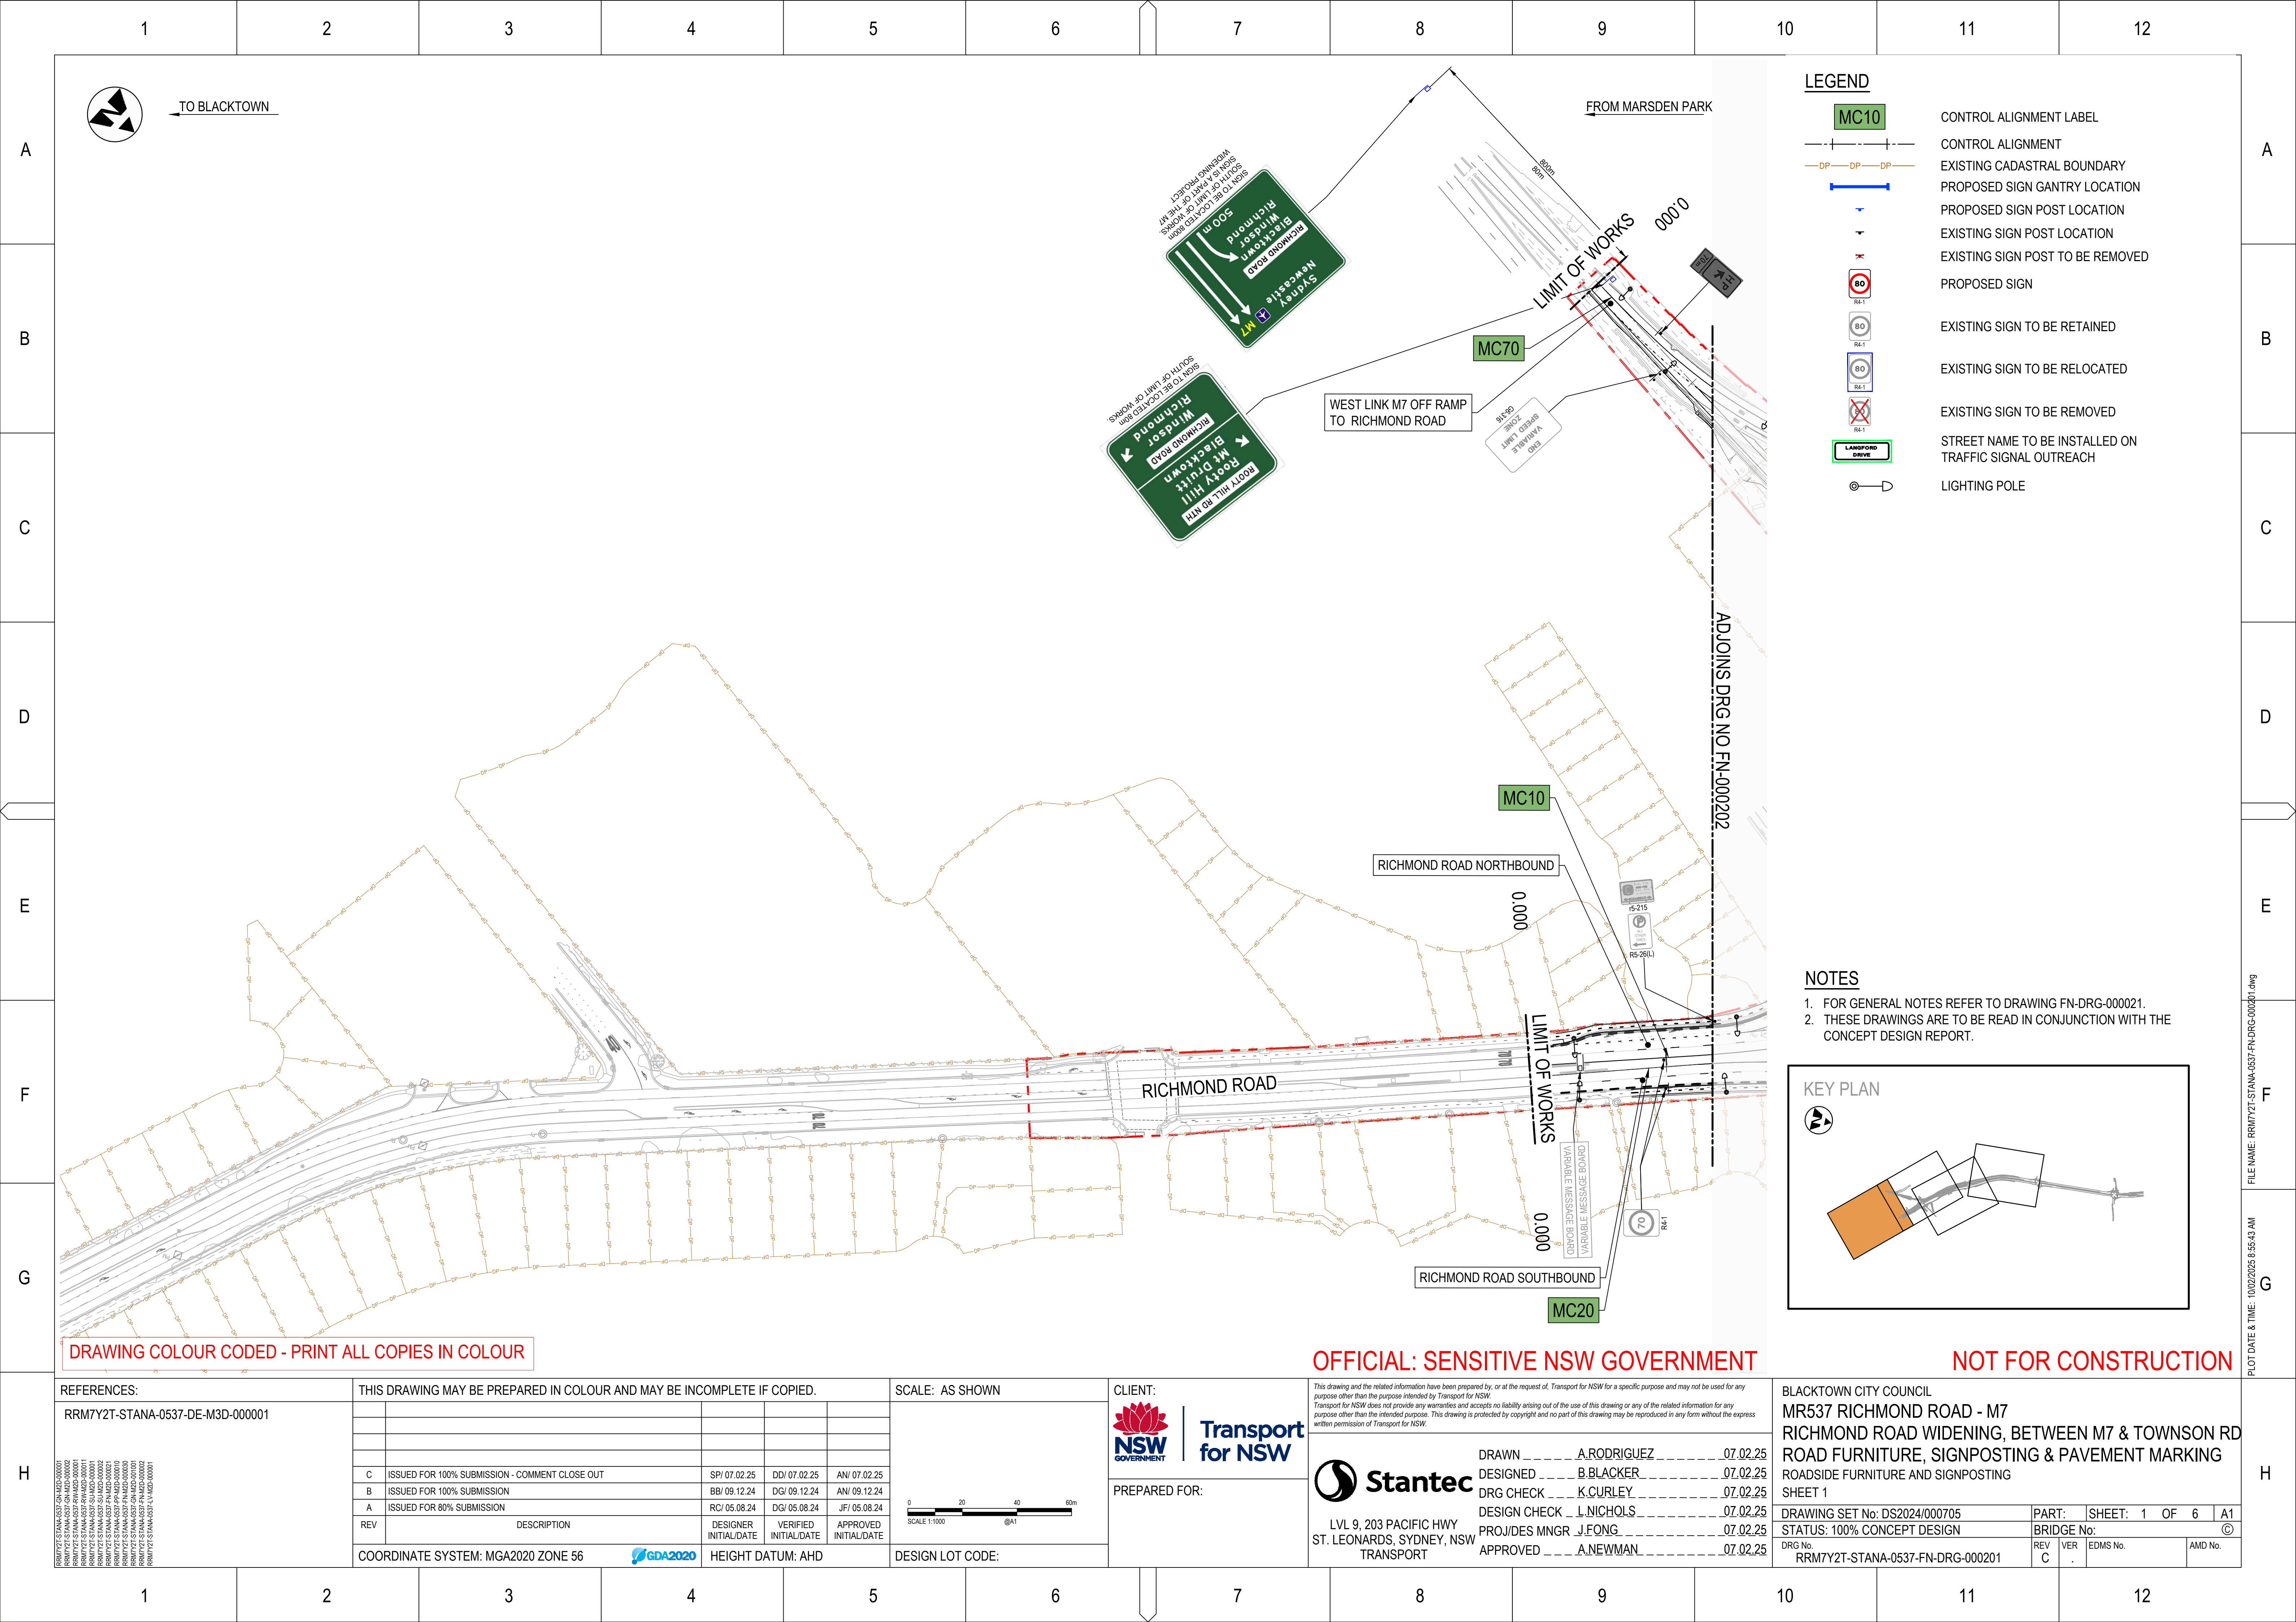

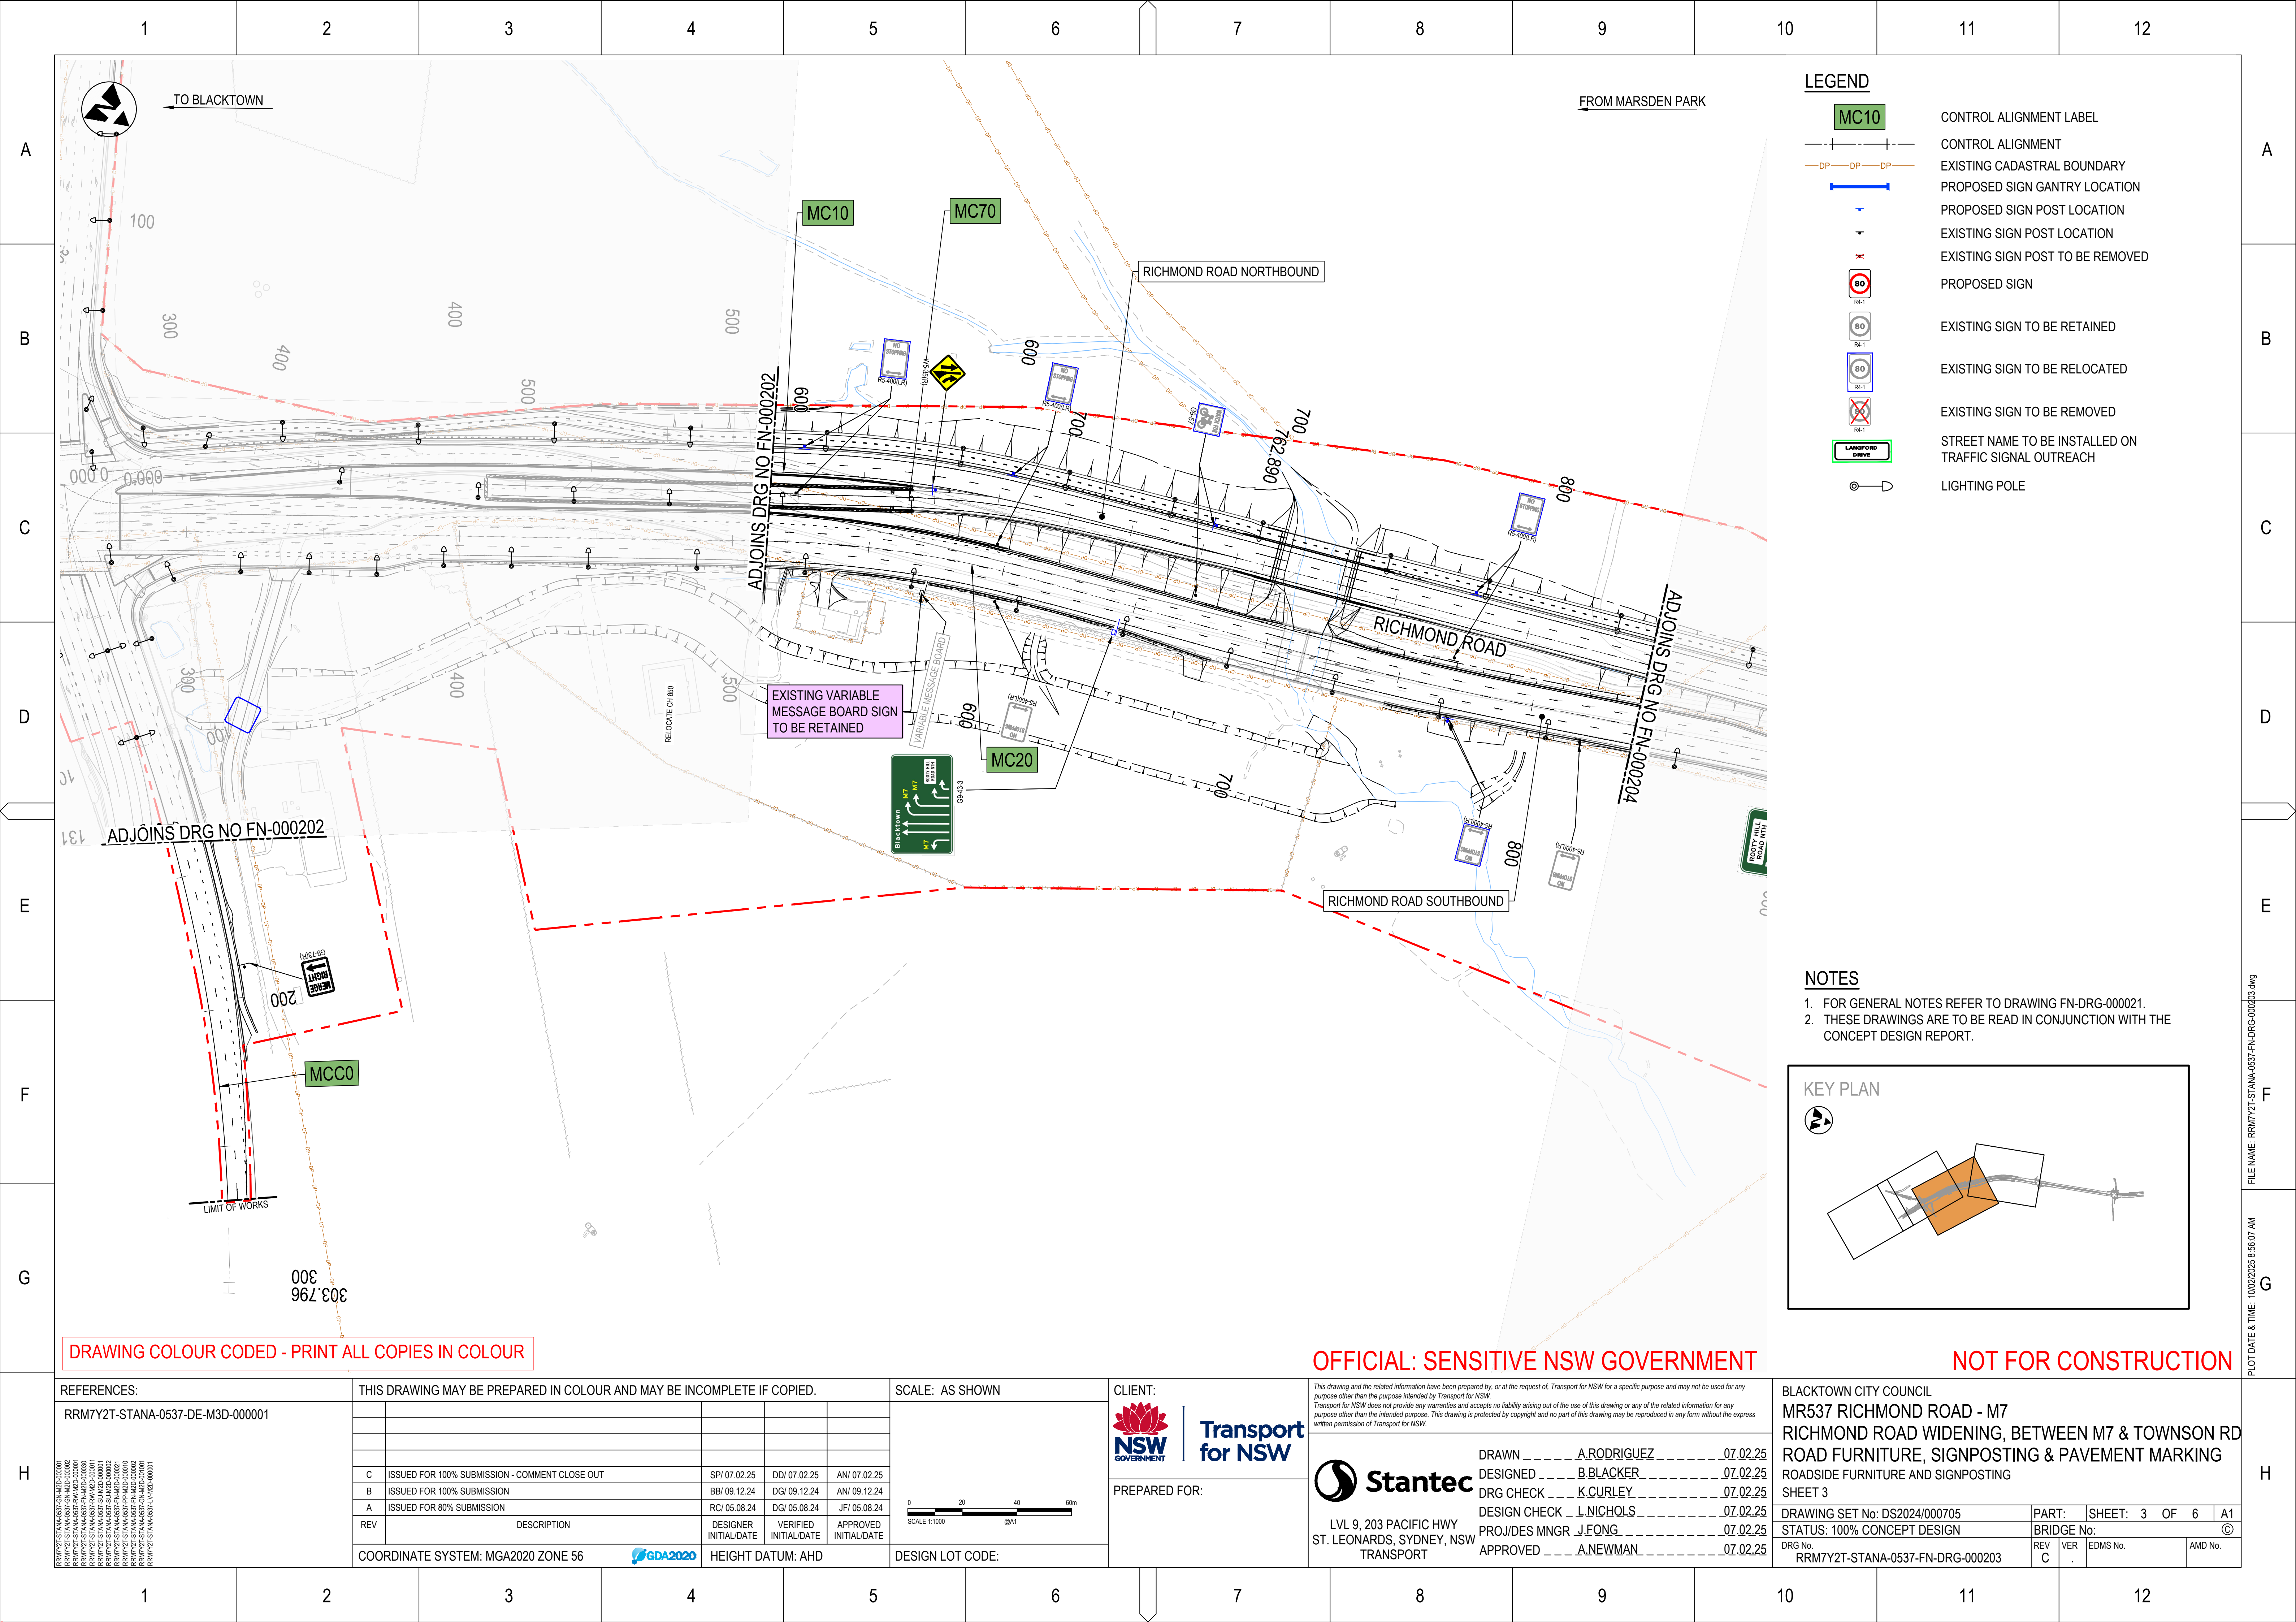

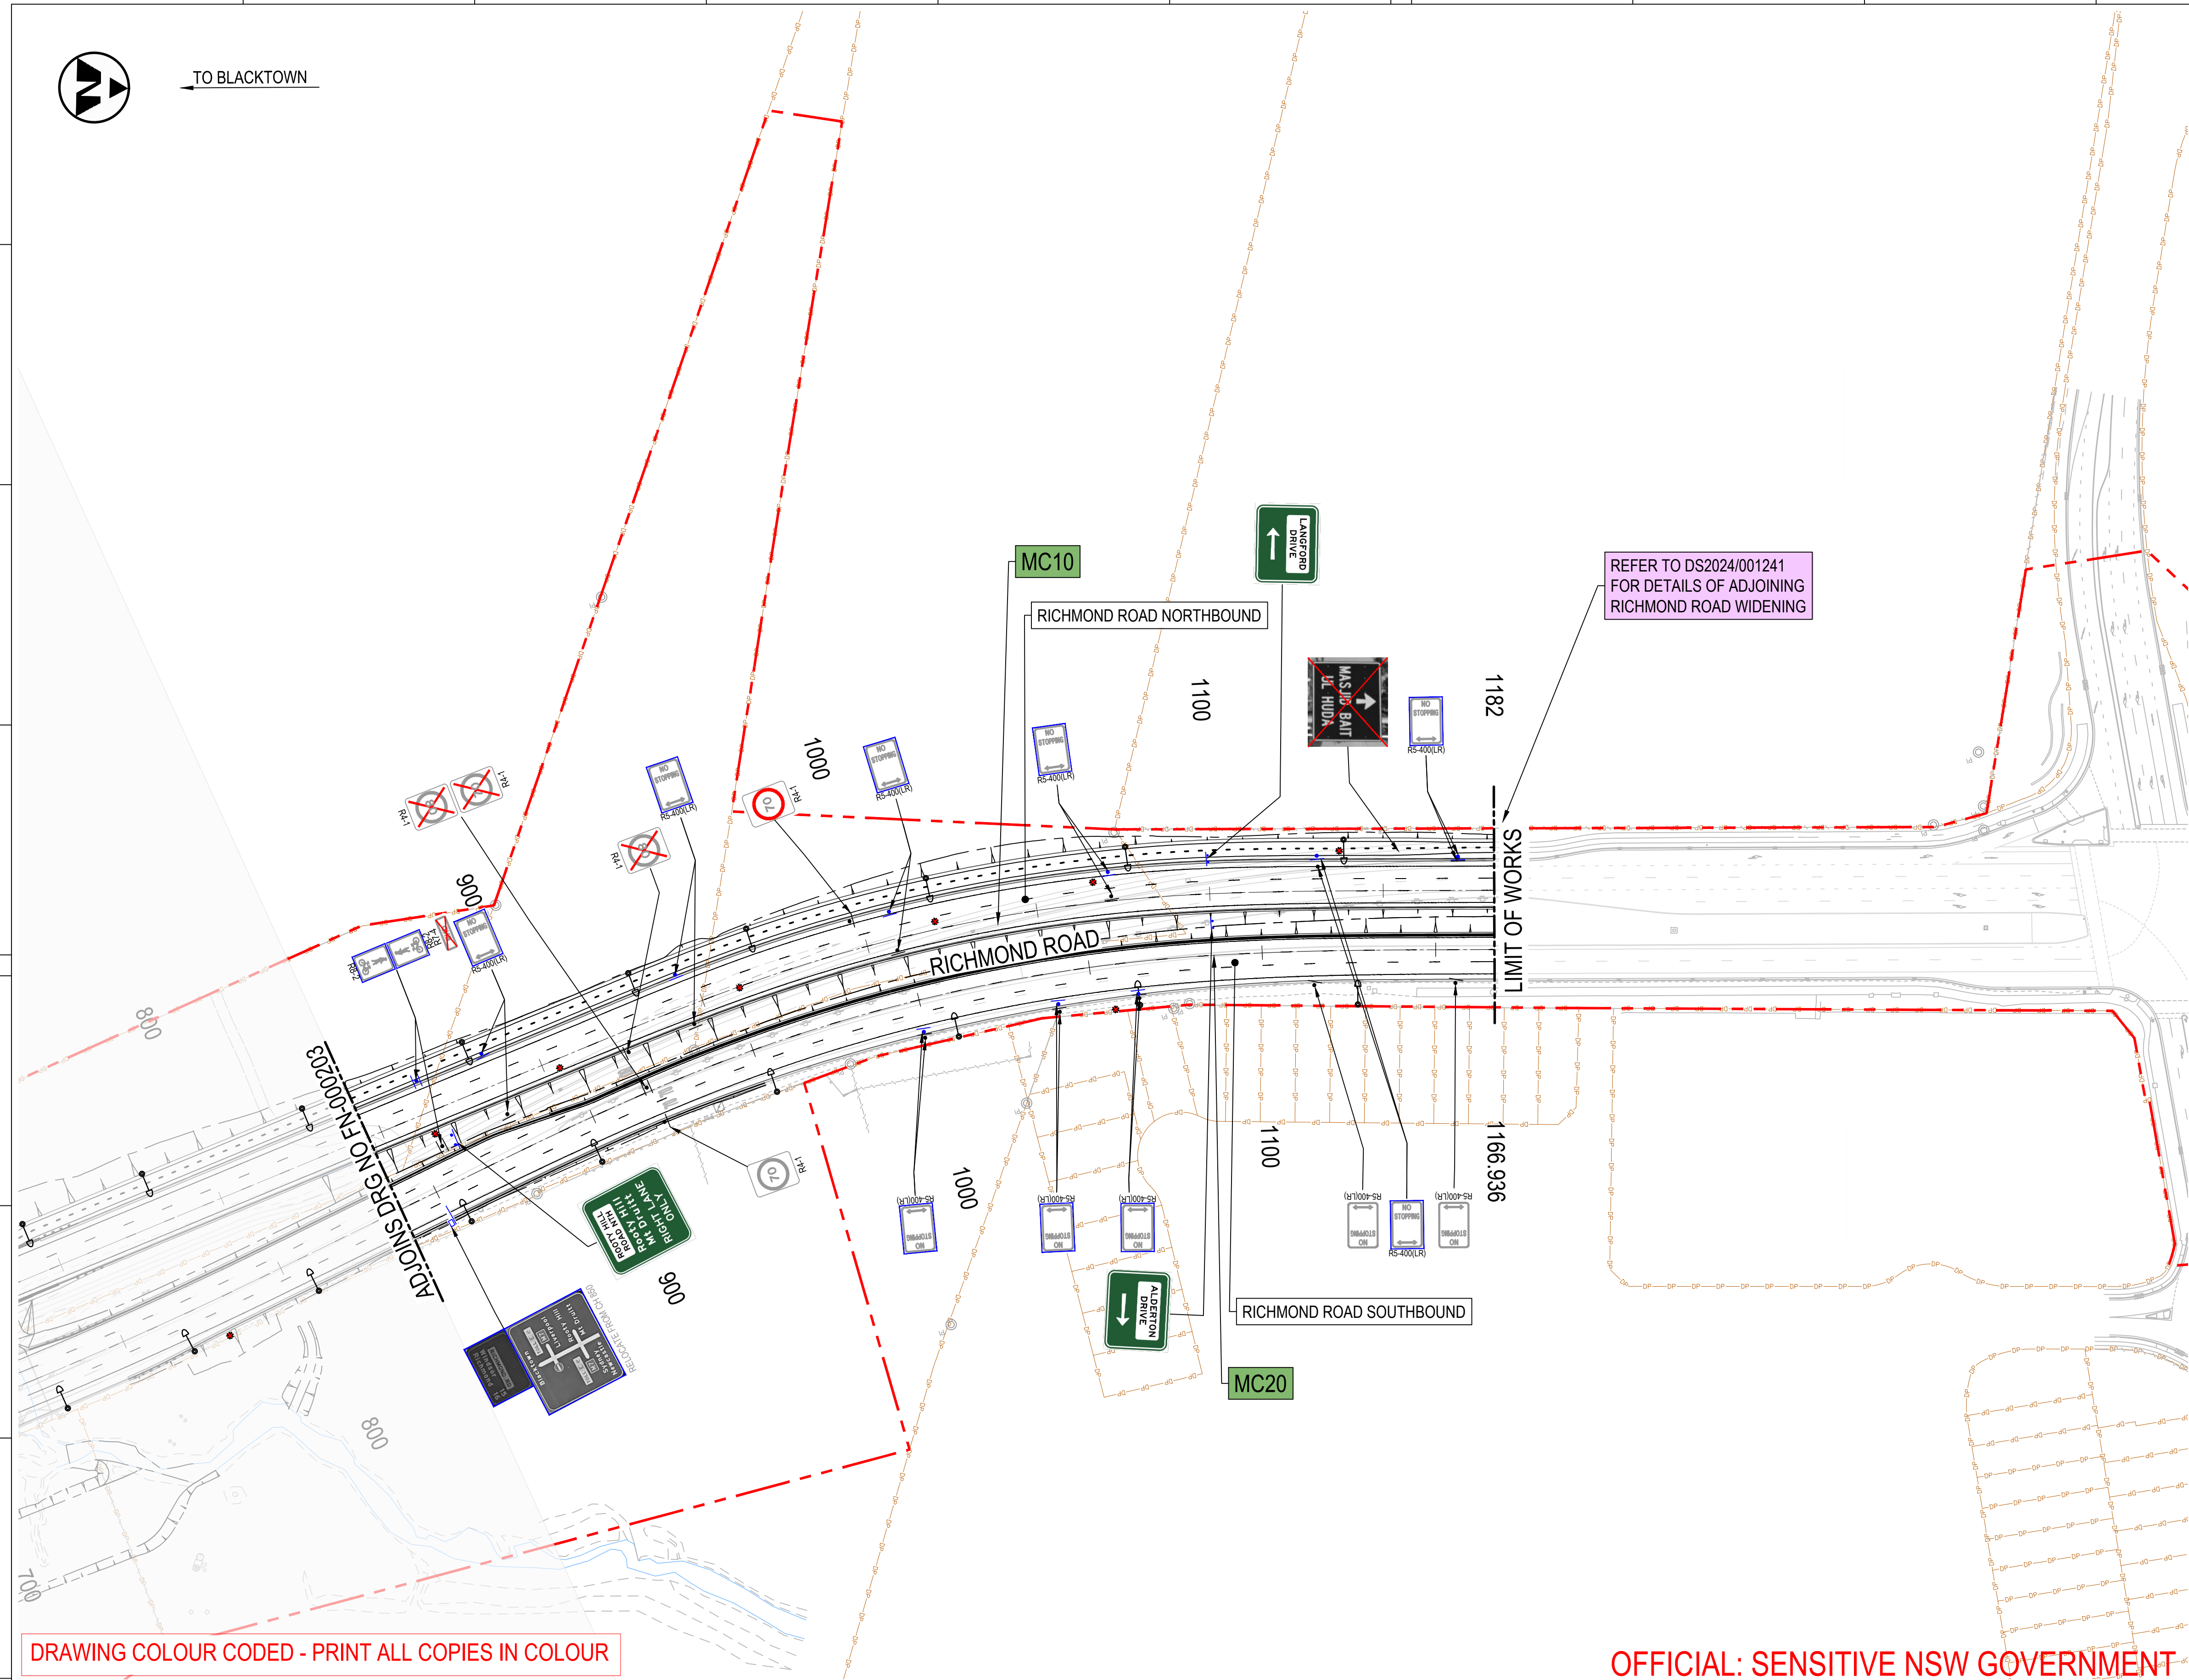


LEGEND

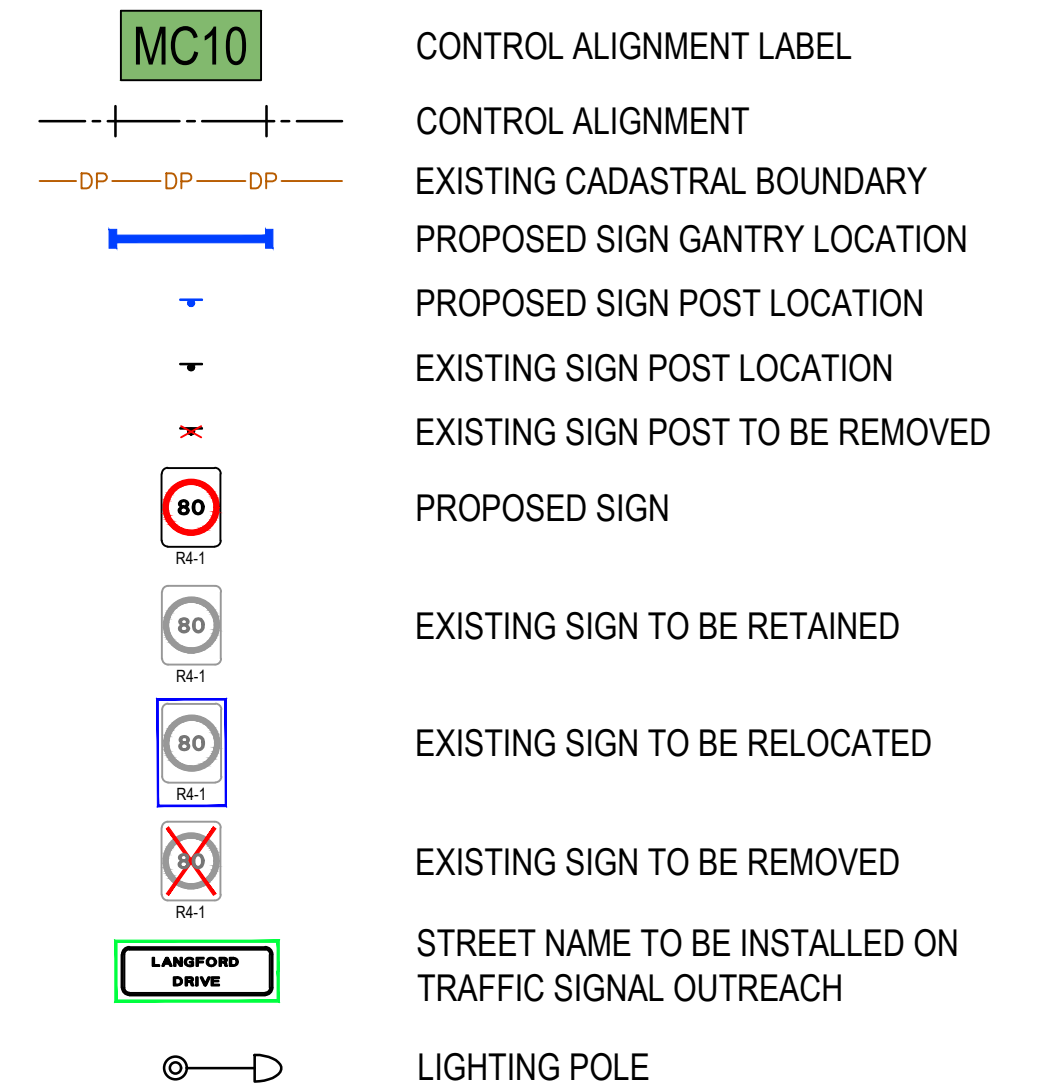

NOTES

1. FOR GENERAL NOTES REFER TO DRAWING FN-DRG-000021.
2. THESE DRAWINGS ARE TO BE READ IN CONJUNCTION WITH THE CONCEPT DESIGN REPORT.

KEY PLAN

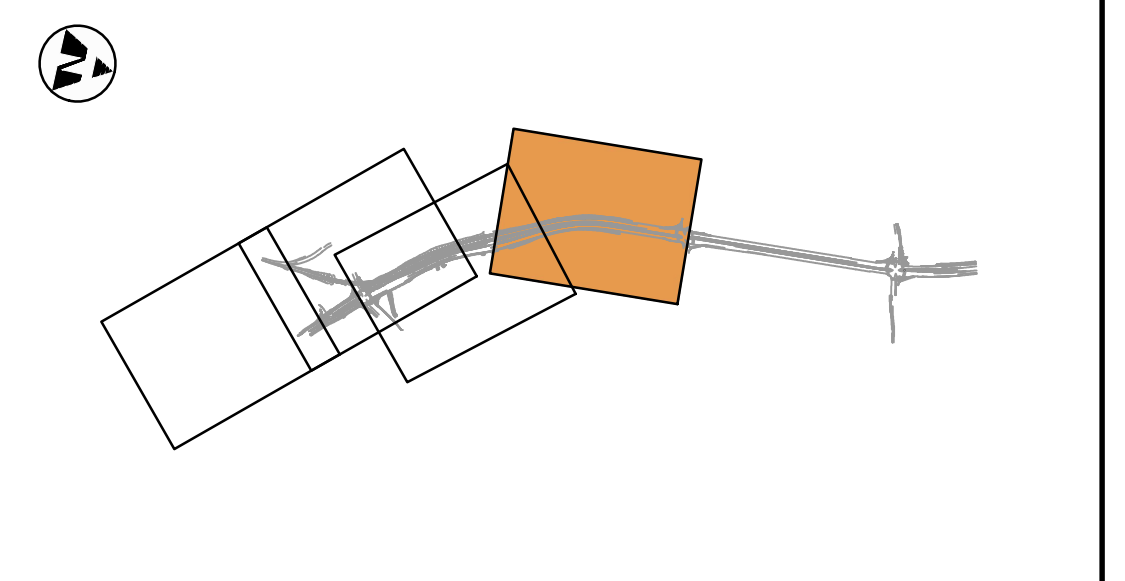

DRAWING COLOUR CODED - PRINT ALL COPIES IN COLOUR

OFFICIAL: SENSITIVE NSW GOVERNMENT

NOT FOR CONSTRUCTION

REFERENCES:	THIS DRAWING MAY BE PREPARED IN COLOUR AND MAY BE INCOMPLETE IF COPIED.				SCALE: AS SHOWN		CLIENT:		This drawing and the related information have been prepared by, or at the request of, Transport for NSW for a specific purpose and may not be used for any purpose other than the purpose intended by Transport for NSW. Transport for NSW does not provide any warranties and accepts no liability arising out of the use of this drawing or any of the related information for any purpose other than the intended purpose. This drawing is protected by copyright and no part of this drawing may be reproduced in any form without the express written permission of Transport for NSW.  Transport for NSW  LVL 9, 203 PACIFIC HWY ST. LEONARDS, SYDNEY, NSW TRANSPORT DRAWN _____ A.RODRIGUEZ _____ 07.02.25 DESIGNED _____ B.BLACKER _____ 07.02.25 DRG CHECK _____ K.CURLEY _____ 07.02.25 DESIGN CHECK _____ L.NICHOLS _____ 07.02.25 PROJ/DES MNGR J.FONG _____ 07.02.25 APPROVED _____ A.NEWMAN _____ 07.02.25 DRAWING SET No: DS2024/000705 STATUS: 100% CONCEPT DESIGN BRIDGE No: © DRG No. RRM7Y2T-STANA-0537-FN-DWG-000204 REV C VER EDMS No. AMD No.			
RRM7Y2T-STANA-0537-DE-M3D-000001							PREPARED FOR:					

	1	2	3	4	5	6	7	8	9	10	11	12	
A	SIGN SCHEDULE <table><thead><tr><th>SHEET NUMBER</th><th>CONTROL LINE</th><th>CHAINAGE</th><th>CONTROL LINE (LOCATION)</th><th>SIGN REFERENCE CODE</th><th>SIGN DESCRIPTION</th><th>TRAVEL AND OFFSET DIRECTION</th><th>TREATMENT</th><th>PLATE WIDTH (mm)</th><th>PLATE HEIGHT (mm)</th><th>PLATE AREA (m2)</th><th>MIN MOUNTED H (m)</th><th>POST HEIGHT TO CENTRE OF PRESSURE (m)</th><th>POST SIZE (1 POST) (mm)</th><th>FRANGIBLE (1 POST)</th><th>POST SIZE (2 POST) (mm)</th><th>FRANGIBLE (2 POSTS)</th><th>NOTES</th></tr></thead><tbody><tr><td>RRM7Y2T-STANA-0537-FN-DRG-000001</td><td>MC10</td><td>18</td><td>RICHMOND ROAD</td><td>N/A</td><td>VARIABLE MESSAGE BOARD</td><td>NB, RHS</td><td>RETAIN</td><td>-</td><td>-</td><td>-</td><td>-</td><td>-</td><td>-</td><td>-</td><td>-</td><td>-</td><td></td></tr><tr><td>RRM7Y2T-STANA-0537-FN-DRG-000001</td><td>MC10</td><td>70</td><td>RICHMOND ROAD</td><td>R5-215</td><td>CLEARWAY (AM) repeater</td><td>NB, LHS</td><td>RETAIN</td><td>-</td><td>-</td><td>-</td><td>-</td><td>-</td><td>-</td><td>-</td><td>-</td><td>-</td><td>LEFT AND RIGHT</td></tr><tr><td>RRM7Y2T-STANA-0537-FN-DRG-000001</td><td>MC10</td><td>70</td><td>RICHMOND ROAD</td><td>R5-26</td><td>MAIL ZONE (Examples Only)</td><td>NB, LHS</td><td>RETAIN</td><td>-</td><td>-</td><td>-</td><td>-</td><td>-</td><td>-</td><td>-</td><td>-</td><td>-</td><td>LEFT</td></tr><tr><td>RRM7Y2T-STANA-0537-FN-DRG-000001</td><td>MC10</td><td>108</td><td>RICHMOND ROAD</td><td>G2-1</td><td>Intersection direction - Chevron ended (example only)</td><td>NB, LHS</td><td>RETAIN</td><td>-</td><td>-</td><td>-</td><td>-</td><td>-</td><td>-</td><td>-</td><td>-</td><td>-</td><td></td></tr><tr><td>RRM7Y2T-STANA-0537-FN-DRG-000001</td><td>MC10</td><td>133</td><td>RICHMOND ROAD</td><td>R5-51</td><td>END clearway (symbolic)</td><td>NB, LHS</td><td>RELOCATE</td><td>-</td><td>-</td><td>-</td><td>-</td><td>-</td><td>-</td><td>-</td><td>-</td><td>-</td><td></td></tr><tr><td>RRM7Y2T-STANA-0537-FN-DRG-000001</td><td>MC10</td><td>178</td><td>RICHMOND ROAD</td><td>G7-286n</td><td>HOSPITAL (named) + SYMBOL</td><td>NB, LHS</td><td>RELOCATE</td><td>-</td><td>-</td><td>-</td><td>-</td><td>-</td><td>-</td><td>-</td><td>-</td><td>-</td><td></td></tr><tr><td>RRM7Y2T-STANA-0537-FN-DRG-000001</td><td>MC10</td><td>217</td><td>RICHMOND ROAD</td><td>R8-2</td><td>SHARED PATH</td><td>NB,LHS & SB, RHS</td><td>RETAIN</td><td>-</td><td>-</td><td>-</td><td>-</td><td>-</td><td>-</td><td>-</td><td>-</td><td>-</td><td></td></tr><tr><td>RRM7Y2T-STANA-0537-FN-DRG-000001</td><td>MC10</td><td>219</td><td>RICHMOND ROAD</td><td>R6-256</td><td>STOP HERE ON RED ARROW OTHERWISE TURN LEFT WITH CARE</td><td>NB, LHS OF LEFTTURN SLIP LANE</td><td>RETAIN</td><td>-</td><td>-</td><td>-</td><td>-</td><td>-</td><td>-</td><td>-</td><td>-</td><td>-</td><td></td></tr><tr><td>RRM7Y2T-STANA-0537-FN-DRG-000001</td><td>MC10</td><td>225</td><td>RICHMOND ROAD</td><td>R6-256</td><td>STOP HERE ON RED ARROW OTHERWISE TURN LEFT WITH CARE</td><td>NB, RHS OF LEFT TURN SLIP LANE</td><td>RELOCATE</td><td>-</td><td>-</td><td>-</td><td>-</td><td>-</td><td>-</td><td>-</td><td>-</td><td>-</td><td>ON THE TRAFFIC ISLAND</td></tr><tr><td>RRM7Y2T-STANA-0537-FN-DRG-000001</td><td>MC10</td><td>232</td><td>RICHMOND ROAD</td><td>G2-1</td><td>Intersection direction - Chevron ended (example only)</td><td>NB, LHS</td><td>RELOCATE</td><td>-</td><td>-</td><td>-</td><td>-</td><td>-</td><td>-</td><td>-</td><td>-</td><td>-</td><td>ON THE TRAFFIC ISLAND</td></tr><tr><td>RRM7Y2T-STANA-0537-FN-DRG-000002</td><td>MC10</td><td>278</td><td>RICHMOND ROAD</td><td>R2-3</td><td>KEEP LEFT / KEEP RIGHT</td><td>NB, RHS</td><td>RELOCATE</td><td>-</td><td>-</td><td>-</td><td>-</td><td>-</td><td>-</td><td>-</td><td>-</td><td>-</td><td>LEFT</td></tr><tr><td>RRM7Y2T-STANA-0537-FN-DRG-000002</td><td>MC10</td><td>278</td><td>RICHMOND ROAD</td><td>R2-9</td><td>LEFT LANE MUST TURN LEFT / RIGHT LANE MUST TURN RIGHT</td><td>SB, RHS</td><td>RELOCATE</td><td>-</td><td>-</td><td>-</td><td>-</td><td>-</td><td>-</td><td>-</td><td>-</td><td>-</td><td>RIGHT</td></tr><tr><td>RRM7Y2T-STANA-0537-FN-DRG-000002</td><td>MC10</td><td>278</td><td>RICHMOND ROAD</td><td>N/A</td><td>CUSTOM SIGN - INTO ROOTY HILL RD NORTH</td><td>SB, RHS</td><td>RELOCATE</td><td>-</td><td>-</td><td>-</td><td>-</td><td>-</td><td>-</td><td>-</td><td>-</td><td>-</td><td>RIGHT. CUSTOM SIGN</td></tr><tr><td>RRM7Y2T-STANA-0537-FN-DRG-000002</td><td>MC10</td><td>345</td><td>RICHMOND ROAD</td><td>W8-15</td><td>MERGE RIGHT</td><td>NB, LHS</td><td>RELOCATE</td><td>-</td><td>-</td><td>-</td><td>-</td><td>-</td><td>-</td><td>-</td><td>-</td><td>-</td><td></td></tr><tr><td>RRM7Y2T-STANA-0537-FN-DRG-000002</td><td>MC10</td><td>348</td><td>RICHMOND ROAD</td><td>R5-400</td><td>NO STOPPING</td><td>NB, LHS</td><td>RELOCATE</td><td>-</td><td>-</td><td>-</td><td>-</td><td>-</td><td>-</td><td>-</td><td>-</td><td>-</td><td>LEFT AND RIGHT</td></tr><tr><td>RRM7Y2T-STANA-0537-FN-DRG-000002</td><td>MC10</td><td>390</td><td>RICHMOND ROAD</td><td>W8-15</td><td>MERGE RIGHT</td><td>NB, LHS</td><td>RETAIN</td><td>-</td><td>-</td><td>-</td><td>-</td><td>-</td><td>-</td><td>-</td><td>-</td><td>-</td><td></td></tr><tr><td>RRM7Y2T-STANA-0537-FN-DRG-000002</td><td>MC10</td><td>413</td><td>RICHMOND ROAD</td><td>R5-400</td><td>NO STOPPING</td><td>NB, LHS</td><td>RELOCATE</td><td>-</td><td>-</td><td>-</td><td>-</td><td>-</td><td>-</td><td>-</td><td>-</td><td>-</td><td>LEFT AND RIGHT</td></tr><tr><td>RRM7Y2T-STANA-0537-FN-DRG-000002</td><td>MC10</td><td>438</td><td>RICHMOND ROAD</td><td>R4-1</td><td>SPEED LIMIT (symbolic)</td><td>NB, LHS</td><td>RELOCATE</td><td>-</td><td>-</td><td>-</td><td>-</td><td>-</td><td>-</td><td>-</td><td>-</td><td>-</td><td>70 km/h</td></tr><tr><td>RRM7Y2T-STANA-0537-FN-DRG-000002</td><td>MC10</td><td>479</td><td>RICHMOND ROAD</td><td>R5-400</td><td>NO STOPPING</td><td>NB, LHS</td><td>RELOCATE</td><td>-</td><td>-</td><td>-</td><td>-</td><td>-</td><td>-</td><td>-</td><td>-</td><td>-</td><td>LEFT AND RIGHT</td></tr><tr><td>RRM7Y2T-STANA-0537-FN-DRG-000002</td><td>MC10</td><td>526</td><td>RICHMOND ROAD</td><td>R5-400</td><td>NO STOPPING</td><td>NB, LHS</td><td>RELOCATE</td><td>-</td><td>-</td><td>-</td><td>-</td><td>-</td><td>-</td><td>-</td><td>-</td><td>-</td><td>LEFT AND RIGHT</td></tr><tr><td>RRM7Y2T-STANA-0537-FN-DRG-000002</td><td>MC10</td><td>577</td><td>RICHMOND ROAD</td><td>W5-35</td><td>ADDED LANE (symbolic)</td><td>NB, RHS</td><td>PROPOSED</td><td>750</td><td>750</td><td>0.5625</td><td>-</td><td>-</td><td>-</td><td>-</td><td>-</td><td>-</td><td>RIGHT</td></tr><tr><td>RRM7Y2T-STANA-0537-FN-DRG-000002</td><td>MC10</td><td>600</td><td>RICHMOND ROAD</td><td>R5-400</td><td>NO STOPPING</td><td>NB, LHS</td><td>RELOCATE</td><td>-</td><td>-</td><td>-</td><td>-</td><td>-</td><td>-</td><td>-</td><td>-</td><td>-</td><td>LEFT AND RIGHT</td></tr><tr><td>RRM7Y2T-STANA-0537-FN-DRG-000003</td><td>MC10</td><td>679</td><td>RICHMOND ROAD</td><td>G9-57</td><td>WATCH FOR BICYCLES</td><td>NB, LHS</td><td>RELOCATE</td><td>-</td><td>-</td><td>-</td><td>-</td><td>-</td><td>-</td><td>-</td><td>-</td><td>-</td><td></td></tr><tr><td>RRM7Y2T-STANA-0537-FN-DRG-000003</td><td>MC10</td><td>778</td><td>RICHMOND ROAD</td><td>R5-400</td><td>NO STOPPING</td><td>NB, LHS</td><td>RELOCATE</td><td>-</td><td>-</td><td>-</td><td>-</td><td>-</td><td>-</td><td>-</td><td>-</td><td>-</td><td>LEFT AND RIGHT</td></tr><tr><td>RRM7Y2T-STANA-0537-FN-DRG-000004</td><td>MC10</td><td>864</td><td>RICHMOND ROAD</td><td>R8-2</td><td>SHARED PATH</td><td>NB,LHS & SB, RHS</td><td>RELOCATE</td><td>-</td><td>-</td><td>-</td><td>-</td><td>-</td><td>-</td><td>-</td><td>-</td><td>-</td><td></td></tr><tr><td>RRM7Y2T-STANA-0537-FN-DRG-000004</td><td>MC10</td><td>864</td><td>RICHMOND ROAD</td><td>R7-4</td><td>END</td><td>NB, LHS</td><td>RELOCATE</td><td>-</td><td>-</td><td>-</td><td>-</td><td>-</td><td>-</td><td>-</td><td>-</td><td>-</td><td></td></tr><tr><td>RRM7Y2T-STANA-0537-FN-DRG-000004</td><td>MC10</td><td>884</td><td>RICHMOND ROAD</td><td>R5-400</td><td>NO STOPPING</td><td>NB, LHS</td><td>RELOCATE</td><td>-</td><td>-</td><td>-</td><td>-</td><td>-</td><td>-</td><td>-</td><td>-</td><td>-</td><td>LEFT AND RIGHT</td></tr><tr><td>RRM7Y2T-STANA-0537-FN-DRG-000004</td><td>MC10</td><td>927</td><td>RICHMOND ROAD</td><td>R4-1</td><td>SPEED LIMIT (symbolic)</td><td>NB, RHS</td><td>REMOVE</td><td>-</td><td>-</td><td>-</td><td>-</td><td>-</td><td>-</td><td>-</td><td>-</td><td>-</td><td>80 km/h</td></tr><tr><td>RRM7Y2T-STANA-0537-FN-DRG-000004</td><td>MC10</td><td>944</td><td>RICHMOND ROAD</td><td>R5-400</td><td>NO STOPPING</td><td>NB, LHS</td><td>RELOCATE</td><td>-</td><td>-</td><td>-</td><td>-</td><td>-</td><td>-</td><td>-</td><td>-</td><td>-</td><td>LEFT AND RIGHT</td></tr><tr><td>RRM7Y2T-STANA-0537-FN-DRG-000004</td><td>MC10</td><td>1000</td><td>RICHMOND ROAD</td><td>R4-1</td><td>SPEED LIMIT (symbolic)</td><td>NB, LHS</td><td>PROPOSED</td><td>450</td><td>600</td><td>0.27</td><td>-</td><td>-</td><td>-</td><td>-</td><td>-</td><td>-</td><td>70 km/h</td></tr><tr><td>RRM7Y2T-STANA-0537-FN-DRG-000004</td><td>MC10</td><td>1007</td><td>RICHMOND ROAD</td><td>R5-400</td><td>NO STOPPING</td><td>NB, LHS</td><td>RELOCATE</td><td>-</td><td>-</td><td>-</td><td>-</td><td>-</td><td>-</td><td>-</td><td>-</td><td>-</td><td>LEFT AND RIGHT</td></tr><tr><td>RRM7Y2T-STANA-0537-FN-DRG-000004</td><td>MC10</td><td>1071</td><td>RICHMOND ROAD</td><td>R5-400</td><td>NO STOPPING</td><td>NB, LHS</td><td>RELOCATE</td><td>-</td><td>-</td><td>-</td><td>-</td><td>-</td><td>-</td><td>-</td><td>-</td><td>-</td><td>LEFT AND RIGHT</td></tr><tr><td>RRM7Y2T-STANA-0537-FN-DRG-000004</td><td>MC10</td><td>1100</td><td>RICHMOND ROAD</td><td>N/A</td><td>CUSTOM DIRECTIONAL SIGN</td><td>NB, LHS</td><td>PROPOSED</td><td>1430</td><td>1140</td><td>1.6302</td><td>2</td><td>2.57</td><td>60.3</td><td>FRANGIBLE</td><td>60.3</td><td>FRANGIBLE</td><td>ALDERTON DRIVE CUSTOM SIGN. LEFT ARROW</td></tr><tr><td>RRM7Y2T-STANA-0537-FN-DRG-000004</td><td>MC10</td><td>1100</td><td>RICHMOND ROAD</td><td>N/A</td><td>CUSTOM DIRECTIONAL SIGN</td><td>NB, RHS</td><td>PROPOSED</td><td>1424</td><td>1140</td><td>1.62336</td><td>2</td><td>2.57</td><td>60.3</td><td>FRANGIBLE</td><td>60.3</td><td>FRANGIBLE</td><td>LANGFORD DRIVE CUSTOM SIGN. RIGHT ARROW</td></tr><tr><td>RRM7Y2T-STANA-0537-FN-DRG-000004</td><td>MC10</td><td>1127</td><td>RICHMOND ROAD</td><td>N/A</td><td>CUSTOM SIGN - MASJID BAIT UL HUDA</td><td>NB, LHS</td><td>REMOVE</td><td>-</td><td>-</td><td>-</td><td>-</td><td>-</td><td>-</td><td>-</td><td>-</td><td>-</td><td></td></tr><tr><td>RRM7Y2T-STANA-0537-FN-DRG-000004</td><td>MC10</td><td>1130</td><td>RICHMOND ROAD</td><td>R5-400</td><td>NO STOPPING</td><td>NB, LHS</td><td>RELOCATE</td><td>-</td><td>-</td><td>-</td><td>-</td><td>-</td><td>-</td><td>-</td><td>-</td><td>-</td><td>LEFT AND RIGHT</td></tr><tr><td>RRM7Y2T-STANA-0537-FN-DRG-000004</td><td>MC10</td><td>1170</td><td>RICHMOND ROAD</td><td>R5-400</td><td>NO STOPPING</td><td>NB, LHS</td><td>RELOCATE</td><td>-</td><td>-</td><td>-</td><td>-</td><td>-</td><td>-</td><td>-</td><td>-</td><td>-</td><td>LEFT AND RIGHT</td></tr><tr><td>RRM7Y2T-STANA-0537-FN-DRG-000001</td><td>MC20</td><td>49</td><td>RICHMOND ROAD</td><td>R4-1</td><td>SPEED LIMIT (symbolic)</td><td>SB, LHS & RHS</td><td>RETAIN</td><td>-</td><td>-</td><td>-</td><td>-</td><td>-</td><td>-</td><td>-</td><td>-</td><td>-</td><td>70 km/h</td></tr><tr><td>RRM7Y2T-STANA-0537-FN-DRG-000001</td><td>MC20</td><td>72</td><td>RICHMOND ROAD</td><td>R5-215</td><td>CLEARWAY (AM) repeater</td><td>SB, LHS</td><td>RETAIN</td><td>-</td><td>-</td><td>-</td><td>-</td><td>-</td><td>-</td><td>-</td><td>-</td><td>-</td><td>LEFT AND RIGHT</td></tr><tr><td>RRM7Y2T-STANA-0537-FN-DRG-000001</td><td>MC20</td><td>72</td><td>RICHMOND ROAD</td><td>R5-26</td><td>MAIL ZONE (Examples Only)</td><td>SB, LHS</td><td>RETAIN</td><td>-</td><td>-</td><td>-</td><td>-</td><td>-</td><td>-</td><td>-</td><td>-</td><td>-</td><td>LEFT AND RIGHT</td></tr><tr><td>RRM7Y2T-STANA-0537-FN-DRG-000001</td><td>MC20</td><td>118</td><td>RICHMOND ROAD</td><td>G2-1</td><td>Intersection direction - Chevron ended (example only)</td><td>SB, RHS</td><td>RETAIN</td><td>-</td><td>-</td><td>-</td><td>-</td><td>-</td><td>-</td><td>-</td><td>-</td><td>-</td><td></td></tr><tr><td>RRM7Y2T-STANA-0537-FN-DRG-000001</td><td>MC20</td><td>208</td><td>RICHMOND ROAD</td><td>G6-356</td><td>RED LIGHT SPREED CAMERA AHEAD (with speed limit on right)</td><td>SB, LHS</td><td>RETAIN</td><td>-</td><td>-</td><td>-</td><td>-</td><td>-</td><td>-</td><td>-</td><td>-</td><td>-</td><td>70 km/h</td></tr><tr><td>RRM7Y2T-STANA-0537-FN-DRG-000001</td><td>MC20</td><td>220</td><td>RICHMOND ROAD</td><td>G6-356</td><td>RED LIGHT SPREED CAMERA AHEAD (with speed limit on right)</td><td>SB, RHS</td><td>RETAIN</td><td>-</td><td>-</td><td>-</td><td>-</td><td>-</td><td>-</td><td>-</td><td>-</td><td>-</td><td>70 km/h</td></tr><tr><td>RRM7Y2T-STANA-0537-FN-DRG-000001</td><td>MC20</td><td>230</td><td>RICHMOND ROAD</td><td>R2-3</td><td>KEEP LEFT / KEEP RIGHT</td><td>SB, RHS</td><td>RELOCATE</td><td>-</td><td>-</td><td>-</td><td>-</td><td>-</td><td>-</td><td>-</td><td>-</td><td>-</td><td>LEFT</td></tr></tbody></table>												SHEET NUMBER	CONTROL LINE	CHAINAGE	CONTROL LINE (LOCATION)	SIGN REFERENCE CODE	SIGN DESCRIPTION	TRAVEL AND OFFSET DIRECTION	TREATMENT	PLATE WIDTH (mm)	PLATE HEIGHT (mm)	PLATE AREA (m2)	MIN MOUNTED H (m)	POST HEIGHT TO CENTRE OF PRESSURE (m)	POST SIZE (1 POST) (mm)	FRANGIBLE (1 POST)	POST SIZE (2 POST) (mm)	FRANGIBLE (2 POSTS)	NOTES	RRM7Y2T-STANA-0537-FN-DRG-000001	MC10	18	RICHMOND ROAD	N/A	VARIABLE MESSAGE BOARD	NB, RHS	RETAIN	-	-	-	-	-	-	-	-	-		RRM7Y2T-STANA-0537-FN-DRG-000001	MC10	70	RICHMOND ROAD	R5-215	CLEARWAY (AM) repeater	NB, LHS	RETAIN	-	-	-	-	-	-	-	-	-	LEFT AND RIGHT	RRM7Y2T-STANA-0537-FN-DRG-000001	MC10	70	RICHMOND ROAD	R5-26	MAIL ZONE (Examples Only)	NB, LHS	RETAIN	-	-	-	-	-	-	-	-	-	LEFT	RRM7Y2T-STANA-0537-FN-DRG-000001	MC10	108	RICHMOND ROAD	G2-1	Intersection direction - Chevron ended (example only)	NB, LHS	RETAIN	-	-	-	-	-	-	-	-	-		RRM7Y2T-STANA-0537-FN-DRG-000001	MC10	133	RICHMOND ROAD	R5-51	END clearway (symbolic)	NB, LHS	RELOCATE	-	-	-	-	-	-	-	-	-		RRM7Y2T-STANA-0537-FN-DRG-000001	MC10	178	RICHMOND ROAD	G7-286n	HOSPITAL (named) + SYMBOL	NB, LHS	RELOCATE	-	-	-	-	-	-	-	-	-		RRM7Y2T-STANA-0537-FN-DRG-000001	MC10	217	RICHMOND ROAD	R8-2	SHARED PATH	NB,LHS & SB, RHS	RETAIN	-	-	-	-	-	-	-	-	-		RRM7Y2T-STANA-0537-FN-DRG-000001	MC10	219	RICHMOND ROAD	R6-256	STOP HERE ON RED ARROW OTHERWISE TURN LEFT WITH CARE	NB, LHS OF LEFTTURN SLIP LANE	RETAIN	-	-	-	-	-	-	-	-	-		RRM7Y2T-STANA-0537-FN-DRG-000001	MC10	225	RICHMOND ROAD	R6-256	STOP HERE ON RED ARROW OTHERWISE TURN LEFT WITH CARE	NB, RHS OF LEFT TURN SLIP LANE	RELOCATE	-	-	-	-	-	-	-	-	-	ON THE TRAFFIC ISLAND	RRM7Y2T-STANA-0537-FN-DRG-000001	MC10	232	RICHMOND ROAD	G2-1	Intersection direction - Chevron ended (example only)	NB, LHS	RELOCATE	-	-	-	-	-	-	-	-	-	ON THE TRAFFIC ISLAND	RRM7Y2T-STANA-0537-FN-DRG-000002	MC10	278	RICHMOND ROAD	R2-3	KEEP LEFT / KEEP RIGHT	NB, RHS	RELOCATE	-	-	-	-	-	-	-	-	-	LEFT	RRM7Y2T-STANA-0537-FN-DRG-000002	MC10	278	RICHMOND ROAD	R2-9	LEFT LANE MUST TURN LEFT / RIGHT LANE MUST TURN RIGHT	SB, RHS	RELOCATE	-	-	-	-	-	-	-	-	-	RIGHT	RRM7Y2T-STANA-0537-FN-DRG-000002	MC10	278	RICHMOND ROAD	N/A	CUSTOM SIGN - INTO ROOTY HILL RD NORTH	SB, RHS	RELOCATE	-	-	-	-	-	-	-	-	-	RIGHT. CUSTOM SIGN	RRM7Y2T-STANA-0537-FN-DRG-000002	MC10	345	RICHMOND ROAD	W8-15	MERGE RIGHT	NB, LHS	RELOCATE	-	-	-	-	-	-	-	-	-		RRM7Y2T-STANA-0537-FN-DRG-000002	MC10	348	RICHMOND ROAD	R5-400	NO STOPPING	NB, LHS	RELOCATE	-	-	-	-	-	-	-	-	-	LEFT AND RIGHT	RRM7Y2T-STANA-0537-FN-DRG-000002	MC10	390	RICHMOND ROAD	W8-15	MERGE RIGHT	NB, LHS	RETAIN	-	-	-	-	-	-	-	-	-		RRM7Y2T-STANA-0537-FN-DRG-000002	MC10	413	RICHMOND ROAD	R5-400	NO STOPPING	NB, LHS	RELOCATE	-	-	-	-	-	-	-	-	-	LEFT AND RIGHT	RRM7Y2T-STANA-0537-FN-DRG-000002	MC10	438	RICHMOND ROAD	R4-1	SPEED LIMIT (symbolic)	NB, LHS	RELOCATE	-	-	-	-	-	-	-	-	-	70 km/h	RRM7Y2T-STANA-0537-FN-DRG-000002	MC10	479	RICHMOND ROAD	R5-400	NO STOPPING	NB, LHS	RELOCATE	-	-	-	-	-	-	-	-	-	LEFT AND RIGHT	RRM7Y2T-STANA-0537-FN-DRG-000002	MC10	526	RICHMOND ROAD	R5-400	NO STOPPING	NB, LHS	RELOCATE	-	-	-	-	-	-	-	-	-	LEFT AND RIGHT	RRM7Y2T-STANA-0537-FN-DRG-000002	MC10	577	RICHMOND ROAD	W5-35	ADDED LANE (symbolic)	NB, RHS	PROPOSED	750	750	0.5625	-	-	-	-	-	-	RIGHT	RRM7Y2T-STANA-0537-FN-DRG-000002	MC10	600	RICHMOND ROAD	R5-400	NO STOPPING	NB, LHS	RELOCATE	-	-	-	-	-	-	-	-	-	LEFT AND RIGHT	RRM7Y2T-STANA-0537-FN-DRG-000003	MC10	679	RICHMOND ROAD	G9-57	WATCH FOR BICYCLES	NB, LHS	RELOCATE	-	-	-	-	-	-	-	-	-		RRM7Y2T-STANA-0537-FN-DRG-000003	MC10	778	RICHMOND ROAD	R5-400	NO STOPPING	NB, LHS	RELOCATE	-	-	-	-	-	-	-	-	-	LEFT AND RIGHT	RRM7Y2T-STANA-0537-FN-DRG-000004	MC10	864	RICHMOND ROAD	R8-2	SHARED PATH	NB,LHS & SB, RHS	RELOCATE	-	-	-	-	-	-	-	-	-		RRM7Y2T-STANA-0537-FN-DRG-000004	MC10	864	RICHMOND ROAD	R7-4	END	NB, LHS	RELOCATE	-	-	-	-	-	-	-	-	-		RRM7Y2T-STANA-0537-FN-DRG-000004	MC10	884	RICHMOND ROAD	R5-400	NO STOPPING	NB, LHS	RELOCATE	-	-	-	-	-	-	-	-	-	LEFT AND RIGHT	RRM7Y2T-STANA-0537-FN-DRG-000004	MC10	927	RICHMOND ROAD	R4-1	SPEED LIMIT (symbolic)	NB, RHS	REMOVE	-	-	-	-	-	-	-	-	-	80 km/h	RRM7Y2T-STANA-0537-FN-DRG-000004	MC10	944	RICHMOND ROAD	R5-400	NO STOPPING	NB, LHS	RELOCATE	-	-	-	-	-	-	-	-	-	LEFT AND RIGHT	RRM7Y2T-STANA-0537-FN-DRG-000004	MC10	1000	RICHMOND ROAD	R4-1	SPEED LIMIT (symbolic)	NB, LHS	PROPOSED	450	600	0.27	-	-	-	-	-	-	70 km/h	RRM7Y2T-STANA-0537-FN-DRG-000004	MC10	1007	RICHMOND ROAD	R5-400	NO STOPPING	NB, LHS	RELOCATE	-	-	-	-	-	-	-	-	-	LEFT AND RIGHT	RRM7Y2T-STANA-0537-FN-DRG-000004	MC10	1071	RICHMOND ROAD	R5-400	NO STOPPING	NB, LHS	RELOCATE	-	-	-	-	-	-	-	-	-	LEFT AND RIGHT	RRM7Y2T-STANA-0537-FN-DRG-000004	MC10	1100	RICHMOND ROAD	N/A	CUSTOM DIRECTIONAL SIGN	NB, LHS	PROPOSED	1430	1140	1.6302	2	2.57	60.3	FRANGIBLE	60.3	FRANGIBLE	ALDERTON DRIVE CUSTOM SIGN. LEFT ARROW	RRM7Y2T-STANA-0537-FN-DRG-000004	MC10	1100	RICHMOND ROAD	N/A	CUSTOM DIRECTIONAL SIGN	NB, RHS	PROPOSED	1424	1140	1.62336	2	2.57	60.3	FRANGIBLE	60.3	FRANGIBLE	LANGFORD DRIVE CUSTOM SIGN. RIGHT ARROW	RRM7Y2T-STANA-0537-FN-DRG-000004	MC10	1127	RICHMOND ROAD	N/A	CUSTOM SIGN - MASJID BAIT UL HUDA	NB, LHS	REMOVE	-	-	-	-	-	-	-	-	-		RRM7Y2T-STANA-0537-FN-DRG-000004	MC10	1130	RICHMOND ROAD	R5-400	NO STOPPING	NB, LHS	RELOCATE	-	-	-	-	-	-	-	-	-	LEFT AND RIGHT	RRM7Y2T-STANA-0537-FN-DRG-000004	MC10	1170	RICHMOND ROAD	R5-400	NO STOPPING	NB, LHS	RELOCATE	-	-	-	-	-	-	-	-	-	LEFT AND RIGHT	RRM7Y2T-STANA-0537-FN-DRG-000001	MC20	49	RICHMOND ROAD	R4-1	SPEED LIMIT (symbolic)	SB, LHS & RHS	RETAIN	-	-	-	-	-	-	-	-	-	70 km/h	RRM7Y2T-STANA-0537-FN-DRG-000001	MC20	72	RICHMOND ROAD	R5-215	CLEARWAY (AM) repeater	SB, LHS	RETAIN	-	-	-	-	-	-	-	-	-	LEFT AND RIGHT	RRM7Y2T-STANA-0537-FN-DRG-000001	MC20	72	RICHMOND ROAD	R5-26	MAIL ZONE (Examples Only)	SB, LHS	RETAIN	-	-	-	-	-	-	-	-	-	LEFT AND RIGHT	RRM7Y2T-STANA-0537-FN-DRG-000001	MC20	118	RICHMOND ROAD	G2-1	Intersection direction - Chevron ended (example only)	SB, RHS	RETAIN	-	-	-	-	-	-	-	-	-		RRM7Y2T-STANA-0537-FN-DRG-000001	MC20	208	RICHMOND ROAD	G6-356	RED LIGHT SPREED CAMERA AHEAD (with speed limit on right)	SB, LHS	RETAIN	-	-	-	-	-	-	-	-	-	70 km/h	RRM7Y2T-STANA-0537-FN-DRG-000001	MC20	220	RICHMOND ROAD	G6-356	RED LIGHT SPREED CAMERA AHEAD (with speed limit on right)	SB, RHS	RETAIN	-	-	-	-	-	-	-	-	-	70 km/h	RRM7Y2T-STANA-0537-FN-DRG-000001	MC20	230	RICHMOND ROAD	R2-3	KEEP LEFT / KEEP RIGHT	SB, RHS	RELOCATE	-	-	-	-	-	-	-	-	-	LEFT	A
SHEET NUMBER	CONTROL LINE	CHAINAGE	CONTROL LINE (LOCATION)	SIGN REFERENCE CODE	SIGN DESCRIPTION	TRAVEL AND OFFSET DIRECTION	TREATMENT	PLATE WIDTH (mm)	PLATE HEIGHT (mm)	PLATE AREA (m2)	MIN MOUNTED H (m)	POST HEIGHT TO CENTRE OF PRESSURE (m)	POST SIZE (1 POST) (mm)	FRANGIBLE (1 POST)	POST SIZE (2 POST) (mm)	FRANGIBLE (2 POSTS)	NOTES	
RRM7Y2T-STANA-0537-FN-DRG-000001	MC10	18	RICHMOND ROAD	N/A	VARIABLE MESSAGE BOARD	NB, RHS	RETAIN	-	-	-	-	-	-	-	-	-	
RRM7Y2T-STANA-0537-FN-DRG-000001	MC10	70	RICHMOND ROAD	R5-215	CLEARWAY (AM) repeater	NB, LHS	RETAIN	-	-	-	-	-	-	-	-	-	LEFT AND RIGHT	
RRM7Y2T-STANA-0537-FN-DRG-000001	MC10	70	RICHMOND ROAD	R5-26	MAIL ZONE (Examples Only)	NB, LHS	RETAIN	-	-	-	-	-	-	-	-	-	LEFT	
RRM7Y2T-STANA-0537-FN-DRG-000001	MC10	108	RICHMOND ROAD	G2-1	Intersection direction - Chevron ended (example only)	NB, LHS	RETAIN	-	-	-	-	-	-	-	-	-	
RRM7Y2T-STANA-0537-FN-DRG-000001	MC10	133	RICHMOND ROAD	R5-51	END clearway (symbolic)	NB, LHS	RELOCATE	-	-	-	-	-	-	-	-	-	
RRM7Y2T-STANA-0537-FN-DRG-000001	MC10	178	RICHMOND ROAD	G7-286n	HOSPITAL (named) + SYMBOL	NB, LHS	RELOCATE	-	-	-	-	-	-	-	-	-	
RRM7Y2T-STANA-0537-FN-DRG-000001	MC10	217	RICHMOND ROAD	R8-2	SHARED PATH	NB,LHS & SB, RHS	RETAIN	-	-	-	-	-	-	-	-	-	
RRM7Y2T-STANA-0537-FN-DRG-000001	MC10	219	RICHMOND ROAD	R6-256	STOP HERE ON RED ARROW OTHERWISE TURN LEFT WITH CARE	NB, LHS OF LEFTTURN SLIP LANE	RETAIN	-	-	-	-	-	-	-	-	-	
RRM7Y2T-STANA-0537-FN-DRG-000001	MC10	225	RICHMOND ROAD	R6-256	STOP HERE ON RED ARROW OTHERWISE TURN LEFT WITH CARE	NB, RHS OF LEFT TURN SLIP LANE	RELOCATE	-	-	-	-	-	-	-	-	-	ON THE TRAFFIC ISLAND	
RRM7Y2T-STANA-0537-FN-DRG-000001	MC10	232	RICHMOND ROAD	G2-1	Intersection direction - Chevron ended (example only)	NB, LHS	RELOCATE	-	-	-	-	-	-	-	-	-	ON THE TRAFFIC ISLAND	
RRM7Y2T-STANA-0537-FN-DRG-000002	MC10	278	RICHMOND ROAD	R2-3	KEEP LEFT / KEEP RIGHT	NB, RHS	RELOCATE	-	-	-	-	-	-	-	-	-	LEFT	
RRM7Y2T-STANA-0537-FN-DRG-000002	MC10	278	RICHMOND ROAD	R2-9	LEFT LANE MUST TURN LEFT / RIGHT LANE MUST TURN RIGHT	SB, RHS	RELOCATE	-	-	-	-	-	-	-	-	-	RIGHT	
RRM7Y2T-STANA-0537-FN-DRG-000002	MC10	278	RICHMOND ROAD	N/A	CUSTOM SIGN - INTO ROOTY HILL RD NORTH	SB, RHS	RELOCATE	-	-	-	-	-	-	-	-	-	RIGHT. CUSTOM SIGN	
RRM7Y2T-STANA-0537-FN-DRG-000002	MC10	345	RICHMOND ROAD	W8-15	MERGE RIGHT	NB, LHS	RELOCATE	-	-	-	-	-	-	-	-	-	
RRM7Y2T-STANA-0537-FN-DRG-000002	MC10	348	RICHMOND ROAD	R5-400	NO STOPPING	NB, LHS	RELOCATE	-	-	-	-	-	-	-	-	-	LEFT AND RIGHT	
RRM7Y2T-STANA-0537-FN-DRG-000002	MC10	390	RICHMOND ROAD	W8-15	MERGE RIGHT	NB, LHS	RETAIN	-	-	-	-	-	-	-	-	-	
RRM7Y2T-STANA-0537-FN-DRG-000002	MC10	413	RICHMOND ROAD	R5-400	NO STOPPING	NB, LHS	RELOCATE	-	-	-	-	-	-	-	-	-	LEFT AND RIGHT	
RRM7Y2T-STANA-0537-FN-DRG-000002	MC10	438	RICHMOND ROAD	R4-1	SPEED LIMIT (symbolic)	NB, LHS	RELOCATE	-	-	-	-	-	-	-	-	-	70 km/h	
RRM7Y2T-STANA-0537-FN-DRG-000002	MC10	479	RICHMOND ROAD	R5-400	NO STOPPING	NB, LHS	RELOCATE	-	-	-	-	-	-	-	-	-	LEFT AND RIGHT	
RRM7Y2T-STANA-0537-FN-DRG-000002	MC10	526	RICHMOND ROAD	R5-400	NO STOPPING	NB, LHS	RELOCATE	-	-	-	-	-	-	-	-	-	LEFT AND RIGHT	
RRM7Y2T-STANA-0537-FN-DRG-000002	MC10	577	RICHMOND ROAD	W5-35	ADDED LANE (symbolic)	NB, RHS	PROPOSED	750	750	0.5625	-	-	-	-	-	-	RIGHT	
RRM7Y2T-STANA-0537-FN-DRG-000002	MC10	600	RICHMOND ROAD	R5-400	NO STOPPING	NB, LHS	RELOCATE	-	-	-	-	-	-	-	-	-	LEFT AND RIGHT	
RRM7Y2T-STANA-0537-FN-DRG-000003	MC10	679	RICHMOND ROAD	G9-57	WATCH FOR BICYCLES	NB, LHS	RELOCATE	-	-	-	-	-	-	-	-	-	
RRM7Y2T-STANA-0537-FN-DRG-000003	MC10	778	RICHMOND ROAD	R5-400	NO STOPPING	NB, LHS	RELOCATE	-	-	-	-	-	-	-	-	-	LEFT AND RIGHT	
RRM7Y2T-STANA-0537-FN-DRG-000004	MC10	864	RICHMOND ROAD	R8-2	SHARED PATH	NB,LHS & SB, RHS	RELOCATE	-	-	-	-	-	-	-	-	-	
RRM7Y2T-STANA-0537-FN-DRG-000004	MC10	864	RICHMOND ROAD	R7-4	END	NB, LHS	RELOCATE	-	-	-	-	-	-	-	-	-	
RRM7Y2T-STANA-0537-FN-DRG-000004	MC10	884	RICHMOND ROAD	R5-400	NO STOPPING	NB, LHS	RELOCATE	-	-	-	-	-	-	-	-	-	LEFT AND RIGHT	
RRM7Y2T-STANA-0537-FN-DRG-000004	MC10	927	RICHMOND ROAD	R4-1	SPEED LIMIT (symbolic)	NB, RHS	REMOVE	-	-	-	-	-	-	-	-	-	80 km/h	
RRM7Y2T-STANA-0537-FN-DRG-000004	MC10	944	RICHMOND ROAD	R5-400	NO STOPPING	NB, LHS	RELOCATE	-	-	-	-	-	-	-	-	-	LEFT AND RIGHT	
RRM7Y2T-STANA-0537-FN-DRG-000004	MC10	1000	RICHMOND ROAD	R4-1	SPEED LIMIT (symbolic)	NB, LHS	PROPOSED	450	600	0.27	-	-	-	-	-	-	70 km/h	
RRM7Y2T-STANA-0537-FN-DRG-000004	MC10	1007	RICHMOND ROAD	R5-400	NO STOPPING	NB, LHS	RELOCATE	-	-	-	-	-	-	-	-	-	LEFT AND RIGHT	
RRM7Y2T-STANA-0537-FN-DRG-000004	MC10	1071	RICHMOND ROAD	R5-400	NO STOPPING	NB, LHS	RELOCATE	-	-	-	-	-	-	-	-	-	LEFT AND RIGHT	
RRM7Y2T-STANA-0537-FN-DRG-000004	MC10	1100	RICHMOND ROAD	N/A	CUSTOM DIRECTIONAL SIGN	NB, LHS	PROPOSED	1430	1140	1.6302	2	2.57	60.3	FRANGIBLE	60.3	FRANGIBLE	ALDERTON DRIVE CUSTOM SIGN. LEFT ARROW	
RRM7Y2T-STANA-0537-FN-DRG-000004	MC10	1100	RICHMOND ROAD	N/A	CUSTOM DIRECTIONAL SIGN	NB, RHS	PROPOSED	1424	1140	1.62336	2	2.57	60.3	FRANGIBLE	60.3	FRANGIBLE	LANGFORD DRIVE CUSTOM SIGN. RIGHT ARROW	
RRM7Y2T-STANA-0537-FN-DRG-000004	MC10	1127	RICHMOND ROAD	N/A	CUSTOM SIGN - MASJID BAIT UL HUDA	NB, LHS	REMOVE	-	-	-	-	-	-	-	-	-	
RRM7Y2T-STANA-0537-FN-DRG-000004	MC10	1130	RICHMOND ROAD	R5-400	NO STOPPING	NB, LHS	RELOCATE	-	-	-	-	-	-	-	-	-	LEFT AND RIGHT	
RRM7Y2T-STANA-0537-FN-DRG-000004	MC10	1170	RICHMOND ROAD	R5-400	NO STOPPING	NB, LHS	RELOCATE	-	-	-	-	-	-	-	-	-	LEFT AND RIGHT	
RRM7Y2T-STANA-0537-FN-DRG-000001	MC20	49	RICHMOND ROAD	R4-1	SPEED LIMIT (symbolic)	SB, LHS & RHS	RETAIN	-	-	-	-	-	-	-	-	-	70 km/h	
RRM7Y2T-STANA-0537-FN-DRG-000001	MC20	72	RICHMOND ROAD	R5-215	CLEARWAY (AM) repeater	SB, LHS	RETAIN	-	-	-	-	-	-	-	-	-	LEFT AND RIGHT	
RRM7Y2T-STANA-0537-FN-DRG-000001	MC20	72	RICHMOND ROAD	R5-26	MAIL ZONE (Examples Only)	SB, LHS	RETAIN	-	-	-	-	-	-	-	-	-	LEFT AND RIGHT	
RRM7Y2T-STANA-0537-FN-DRG-000001	MC20	118	RICHMOND ROAD	G2-1	Intersection direction - Chevron ended (example only)	SB, RHS	RETAIN	-	-	-	-	-	-	-	-	-	
RRM7Y2T-STANA-0537-FN-DRG-000001	MC20	208	RICHMOND ROAD	G6-356	RED LIGHT SPREED CAMERA AHEAD (with speed limit on right)	SB, LHS	RETAIN	-	-	-	-	-	-	-	-	-	70 km/h	
RRM7Y2T-STANA-0537-FN-DRG-000001	MC20	220	RICHMOND ROAD	G6-356	RED LIGHT SPREED CAMERA AHEAD (with speed limit on right)	SB, RHS	RETAIN	-	-	-	-	-	-	-	-	-	70 km/h	
RRM7Y2T-STANA-0537-FN-DRG-000001	MC20	230	RICHMOND ROAD	R2-3	KEEP LEFT / KEEP RIGHT	SB, RHS	RELOCATE	-	-	-	-	-	-	-	-	-	LEFT	
B													B	
C													C	
D													D	
E													E	
F													F	
G													G	
H	DRAWING COLOUR CODED - PRINT ALL COPIES IN COLOUR REFERENCES: RRM7Y2T-STANA-0537-DE-M3D-000001 THIS DRAWING MAY BE PREPARED IN COLOUR AND MAY BE INCOMPLETE IF COPIED. SCALE: AS SHOWN CLIENT:  Transport for NSW PREPARED FOR:  LVL 9, 203 PACIFIC HWY ST. LEONARDS, SYDNEY, NSW TRANSPORT DRAWN _____ A.RODRIGUEZ _____ 07.02.25 DESIGNED _____ B.BLACKER _____ 07.02.25 DRG CHECK _____ K.CURLEY _____ 07.02.25 DESIGN CHECK _____ L.NICHOLS _____ 07.02.25 PROJ/DES MNGR J.FONG _____ 07.02.25 APPROVED _____ A.NEWMAN _____ 07.02.25 BLACKTOWN CITY COUNCIL MR537 RICHMOND ROAD - M7 RICHMOND ROAD WIDENING, BETWEEN M7 & TOWNSON RD ROAD FURNITURE, SIGNPOSTING & PAVEMENT MARKING SCHEDULES SHEET 1 DRAWING SET No: DS2024/000705 STATUS: 100% CONCEPT DESIGN DRG No: RRM7Y2T-STANA-0537-FN-DRG-000501 PART: _____ BRIDGE No: _____ REV C VER . EDMS No. _____ AMD No. _____ SHEET: 1 OF 4 A1 ©												H	
	1	2	3	4	5	6	7	8	9	10	11	12	

	1	2	3	4	5	6	7	8	9	10	11	12	
A	SIGN SCHEDULE <table><thead><tr><th>SHEET NUMBER</th><th>CONTROL LINE</th><th>CHAINAGE</th><th>CONTROL LINE (LOCATION)</th><th>SIGN REFERENCE CODE</th><th>SIGN DESCRIPTION</th><th>TRAVEL AND OFFSET DIRECTION</th><th>TREATMENT</th><th>PLATE WIDTH (mm)</th><th>PLATE HEIGHT (mm)</th><th>PLATE AREA (m2)</th><th>MIN MOUNTED H (m)</th><th>POST HEIGHT TO CENTRE OF PRESSURE (m)</th><th>POST SIZE (1 POST) (mm)</th><th>FRANGIBLE (1 POST)</th><th>POST SIZE (2 POST) (mm)</th><th>FRANGIBLE (2 POSTS)</th><th>NOTES</th></tr></thead><tbody><tr><td>RRM7Y2T-STANA-0537-FN-DRG-000002</td><td>MC20</td><td>272</td><td>RICHMOND ROAD</td><td>G2-1</td><td>Intersection direction - Chevron ended (example only)</td><td>SB, LHS</td><td>RETAIN</td><td>-</td><td>-</td><td>-</td><td>-</td><td>-</td><td>-</td><td>-</td><td>-</td><td>-</td><td></td></tr><tr><td>RRM7Y2T-STANA-0537-FN-DRG-000002</td><td>MC20</td><td>276</td><td>RICHMOND ROAD</td><td>R6-256</td><td>STOP HERE ON RED ARROW OTHERWISE TURN LEFT WITH CARE</td><td>SB, LHS</td><td>RELOCATE</td><td>-</td><td>-</td><td>-</td><td>-</td><td>-</td><td>-</td><td>-</td><td>-</td><td>-</td><td></td></tr><tr><td>RRM7Y2T-STANA-0537-FN-DRG-000002</td><td>MC20</td><td>320</td><td>RICHMOND ROAD</td><td>R5-400</td><td>NO STOPPING</td><td>SB, LHS</td><td>RELOCATE</td><td>-</td><td>-</td><td>-</td><td>-</td><td>-</td><td>-</td><td>-</td><td>-</td><td>-</td><td>LEFT AND RIGHT</td></tr><tr><td>RRM7Y2T-STANA-0537-FN-DRG-000002</td><td>MC20</td><td>369</td><td>RICHMOND ROAD</td><td>R5-400</td><td>NO STOPPING</td><td>SB, LHS</td><td>RELOCATE</td><td>-</td><td>-</td><td>-</td><td>-</td><td>-</td><td>-</td><td>-</td><td>-</td><td>-</td><td>LEFT AND RIGHT</td></tr><tr><td>RRM7Y2T-STANA-0537-FN-DRG-000002</td><td>MC20</td><td>392</td><td>RICHMOND ROAD</td><td>N/A</td><td>CUSTOM SIGN - URBAN ROADS PINCH POINT PROGRAM</td><td>SB, LHS</td><td>REMOVE</td><td>-</td><td>-</td><td>-</td><td>-</td><td>-</td><td>-</td><td>-</td><td>-</td><td>-</td><td></td></tr><tr><td>RRM7Y2T-STANA-0537-FN-DRG-000002</td><td>MC20</td><td>450</td><td>RICHMOND ROAD</td><td>G9-43-3</td><td>CUSTOM "G9-43-3_VER2"</td><td>SB, LHS</td><td>RELOCATE</td><td>4150</td><td>3700</td><td>15.355</td><td></td><td></td><td></td><td></td><td></td><td></td><td>REPLACE EXISTING DIRECTIONAL SIGN WITH NEW UPDATED SIGN</td></tr><tr><td>RRM7Y2T-STANA-0537-FN-DRG-000002</td><td>MC20</td><td>496</td><td>RICHMOND ROAD</td><td>R5-400</td><td>NO STOPPING</td><td>SB, LHS</td><td>RELOCATE</td><td>-</td><td>-</td><td>-</td><td>-</td><td>-</td><td>-</td><td>-</td><td>-</td><td>-</td><td>LEFT AND RIGHT</td></tr><tr><td>RRM7Y2T-STANA-0537-FN-DRG-000002</td><td>MC20</td><td>575</td><td>RICHMOND ROAD</td><td>N/A</td><td>VARIABLE MESSAGE BOARD</td><td>SB, LHS</td><td>RETAIN</td><td>-</td><td>-</td><td>-</td><td>-</td><td>-</td><td>-</td><td>-</td><td>-</td><td>-</td><td></td></tr><tr><td>RRM7Y2T-STANA-0537-FN-DRG-000003</td><td>MC20</td><td>646</td><td>RICHMOND ROAD</td><td>G4-1</td><td>Guidance Series - Reassurance Direction Sign (example only)</td><td>NB, RHS</td><td>RELOCATE</td><td>-</td><td>-</td><td>-</td><td>-</td><td>-</td><td>-</td><td>-</td><td>-</td><td>-</td><td></td></tr><tr><td>RRM7Y2T-STANA-0537-FN-DRG-000003</td><td>MC20</td><td>646</td><td>RICHMOND ROAD</td><td>G1-3</td><td>Advance direction - Diagrammatic type - offset side roads (example only)</td><td>SB, LHS</td><td>PROPOSED</td><td>SIZE NOT FOUND</td><td>SIZE NOT FOUND</td><td>SIZE NOT FOUND</td><td>5.3</td><td>-</td><td>-</td><td>-</td><td>-</td><td>-</td><td>REPLACE EXISTING DIRECTIONAL SIGN WITH NEW SIGN</td></tr><tr><td>RRM7Y2T-STANA-0537-FN-DRG-000003</td><td>MC20</td><td>650</td><td>RICHMOND ROAD</td><td>G9-43-3</td><td>CUSTOM "2721A_AD5_VER3"</td><td>SB, LHS</td><td>PROPOSED</td><td>6464</td><td>3828</td><td>24.744192</td><td></td><td></td><td>-</td><td>-</td><td>-</td><td>-</td><td>NEW DIRECTIONAL SIGNAGE</td></tr><tr><td>RRM7Y2T-STANA-0537-FN-DRG-000003</td><td>MC20</td><td>771</td><td>RICHMOND ROAD</td><td>R5-400</td><td>NO STOPPING</td><td>SB, LHS</td><td>RELOCATE</td><td>-</td><td>-</td><td>-</td><td>-</td><td>-</td><td>-</td><td>-</td><td>-</td><td>-</td><td>LEFT AND RIGHT</td></tr><tr><td>RRM7Y2T-STANA-0537-FN-DRG-000004</td><td>MC20</td><td>820</td><td>RICHMOND ROAD</td><td>R5-400</td><td>NO STOPPING</td><td>SB, LHS</td><td>RETAIN</td><td>-</td><td>-</td><td>-</td><td>-</td><td>-</td><td>-</td><td>-</td><td>-</td><td>-</td><td>LEFT AND RIGHT</td></tr><tr><td>RRM7Y2T-STANA-0537-FN-DRG-000004</td><td>MC20</td><td>850</td><td>RICHMOND ROAD</td><td>N/A</td><td>CUSTOM "2721A_AD3"</td><td>SB, LHS</td><td>RELOCATE</td><td>4150</td><td>3700</td><td>15.355</td><td>-</td><td>-</td><td>-</td><td>-</td><td>-</td><td>-</td><td>CUSTOM "2721a_AD3". RELOCATE. NEW SIGNFACE AND POST STRUCTURE TO MATCH EXISTING.</td></tr><tr><td>RRM7Y2T-STANA-0537-FN-DRG-000004</td><td>MC20</td><td>860</td><td>RICHMOND ROAD</td><td>N/A</td><td>CUSTOM "2721_AD10"</td><td>SB, RHS</td><td>PROPOSED</td><td>1900</td><td>2020</td><td>3.838</td><td></td><td></td><td></td><td>FRANGIBLE</td><td></td><td>FRANGIBLE</td><td>CUSTOM "2721_AD10". ROOTY HILL ROAD NTH. RIGHT LANE ONLY.</td></tr><tr><td>RRM7Y2T-STANA-0537-FN-DRG-000004</td><td>MC20</td><td>918</td><td>RICHMOND ROAD</td><td>R4-1</td><td>SPEED LIMIT (symbolic)</td><td>NB, LHS</td><td>REMOVE</td><td>-</td><td>-</td><td>-</td><td>-</td><td>-</td><td>-</td><td>-</td><td>-</td><td>-</td><td>80 km/h</td></tr><tr><td>RRM7Y2T-STANA-0537-FN-DRG-000004</td><td>MC20</td><td>918</td><td>RICHMOND ROAD</td><td>R4-1</td><td>SPEED LIMIT (symbolic)</td><td>SB, RHS</td><td>REMOVE</td><td>-</td><td>-</td><td>-</td><td>-</td><td>-</td><td>-</td><td>-</td><td>-</td><td>-</td><td>70 km/h</td></tr><tr><td>RRM7Y2T-STANA-0537-FN-DRG-000004</td><td>MC20</td><td>919</td><td>RICHMOND ROAD</td><td>R4-1</td><td>SPEED LIMIT (symbolic)</td><td>SB, LHS</td><td>RETAIN</td><td>-</td><td>-</td><td>-</td><td>-</td><td>-</td><td>-</td><td>-</td><td>-</td><td>-</td><td>70 km/h</td></tr><tr><td>RRM7Y2T-STANA-0537-FN-DRG-000004</td><td>MC20</td><td>999</td><td>RICHMOND ROAD</td><td>R5-400</td><td>NO STOPPING</td><td>SB, LHS</td><td>RELOCATE</td><td>-</td><td>-</td><td>-</td><td>-</td><td>-</td><td>-</td><td>-</td><td>-</td><td>-</td><td>LEFT AND RIGHT</td></tr><tr><td>RRM7Y2T-STANA-0537-FN-DRG-000004</td><td>MC20</td><td>1040</td><td>RICHMOND ROAD</td><td>R5-400</td><td>NO STOPPING</td><td>SB, LHS</td><td>RELOCATE</td><td>-</td><td>-</td><td>-</td><td>-</td><td>-</td><td>-</td><td>-</td><td>-</td><td>-</td><td>LEFT AND RIGHT</td></tr><tr><td>RRM7Y2T-STANA-0537-FN-DRG-000004</td><td>MC20</td><td>1063</td><td>RICHMOND ROAD</td><td>R5-400</td><td>NO STOPPING</td><td>SB, LHS</td><td>RELOCATE</td><td>-</td><td>-</td><td>-</td><td>-</td><td>-</td><td>-</td><td>-</td><td>-</td><td>-</td><td>LEFT AND RIGHT</td></tr><tr><td>RRM7Y2T-STANA-0537-FN-DRG-000004</td><td>MC20</td><td>1115</td><td>RICHMOND ROAD</td><td>R5-400</td><td>NO STOPPING</td><td>SB, LHS</td><td>RETAIN</td><td>-</td><td>-</td><td>-</td><td>-</td><td>-</td><td>-</td><td>-</td><td>-</td><td>-</td><td>LEFT AND RIGHT</td></tr><tr><td>RRM7Y2T-STANA-0537-FN-DRG-000004</td><td>MC20</td><td>1156</td><td>RICHMOND ROAD</td><td>R5-400</td><td>NO STOPPING</td><td>SB, LHS</td><td>RETAIN</td><td>-</td><td>-</td><td>-</td><td>-</td><td>-</td><td>-</td><td>-</td><td>-</td><td>-</td><td>LEFT AND RIGHT</td></tr><tr><td>RRM7Y2T-STANA-0537-FN-DRG-000002</td><td>MC70</td><td>39</td><td>RICHMOND ROAD</td><td>G6-316</td><td>END VARIABLE SPEED LIMIT ZONE</td><td>NB, RHS</td><td>RETAIN</td><td>-</td><td>-</td><td>-</td><td>-</td><td>-</td><td>-</td><td>-</td><td>-</td><td>-</td><td></td></tr><tr><td>RRM7Y2T-STANA-0537-FN-DRG-000002</td><td>MC70</td><td>72</td><td>RICHMOND ROAD</td><td>R4-1</td><td>SPEED LIMIT (symbolic)</td><td>NB, RHS</td><td>RELOCATE</td><td>-</td><td>-</td><td>-</td><td>-</td><td>-</td><td>-</td><td>-</td><td>-</td><td>-</td><td>60 km/h</td></tr><tr><td>RRM7Y2T-STANA-0537-FN-DRG-000002</td><td>MC70</td><td>490</td><td>RICHMOND ROAD</td><td>R4-1</td><td>SPEED LIMIT (symbolic)</td><td>NB, LHS & RHS</td><td>PROPOSED</td><td>450</td><td>600</td><td>0.27</td><td>2</td><td>2.3</td><td>60.3</td><td>FRANGIBLE</td><td>60.3</td><td>FRANGIBLE</td><td>70 km/h</td></tr><tr><td>RRM7Y2T-STANA-0537-FN-DRG-000002</td><td>MCA0</td><td>14</td><td>ROOTY HILL ROAD NORTH</td><td>G2-1</td><td>Intersection direction - Chevron ended (example only)</td><td>WB,RHS & EB, LHS</td><td>RETAIN</td><td>-</td><td>-</td><td>-</td><td>-</td><td>-</td><td>-</td><td>-</td><td>-</td><td>-</td><td></td></tr><tr><td>RRM7Y2T-STANA-0537-FN-DRG-000002</td><td>MCA0</td><td>17</td><td>ROOTY HILL ROAD NORTH</td><td>R2-3</td><td>KEEP LEFT / KEEP RIGHT</td><td>WB, RHS</td><td>RELOCATE</td><td>-</td><td>-</td><td>-</td><td>-</td><td>-</td><td>-</td><td>-</td><td>-</td><td>-</td><td></td></tr><tr><td>RRM7Y2T-STANA-0537-FN-DRG-000002</td><td>MCA0</td><td>17</td><td>ROOTY HILL ROAD NORTH</td><td>R1-4n</td><td>Traffic Signal STOP</td><td>EB, RHS</td><td>RELOCATE</td><td>-</td><td>-</td><td>-</td><td>-</td><td>-</td><td>-</td><td>-</td><td>-</td><td>-</td><td></td></tr><tr><td>RRM7Y2T-STANA-0537-FN-DRG-000002</td><td>MCA0</td><td>23</td><td>ROOTY HILL ROAD NORTH</td><td>R1-4n</td><td>Traffic Signal STOP</td><td>EB, LHS</td><td>RETAIN</td><td>-</td><td>-</td><td>-</td><td>-</td><td>-</td><td>-</td><td>-</td><td>-</td><td>-</td><td></td></tr><tr><td>RRM7Y2T-STANA-0537-FN-DRG-000002</td><td>MCA0</td><td>48</td><td>ROOTY HILL ROAD NORTH</td><td>R5-400</td><td>NO STOPPING</td><td>WB, LHS</td><td>RETAIN</td><td>-</td><td>-</td><td>-</td><td>-</td><td>-</td><td>-</td><td>-</td><td>-</td><td>-</td><td>LEFT AND RIGHT</td></tr><tr><td>RRM7Y2T-STANA-0537-FN-DRG-000002</td><td>MCA0</td><td>53</td><td>ROOTY HILL ROAD NORTH</td><td>N/A</td><td>CUSTOM SIGN</td><td>WB, LHS</td><td>RETAIN</td><td>-</td><td>-</td><td>-</td><td>-</td><td>-</td><td>-</td><td>-</td><td>-</td><td>-</td><td></td></tr><tr><td>RRM7Y2T-STANA-0537-FN-DRG-000002</td><td>MCB0</td><td>29</td><td>M7 NORTHBOUND OFF-RAMP</td><td>N/A</td><td>CUSTOM SIGN - HP 70m</td><td>NB, LHS</td><td>RETAIN</td><td>-</td><td>-</td><td>-</td><td>-</td><td>-</td><td>-</td><td>-</td><td>-</td><td>-</td><td></td></tr><tr><td>RRM7Y2T-STANA-0537-FN-DRG-000002</td><td>MCB0</td><td>70</td><td>M7 NORTHBOUND OFF-RAMP</td><td>R4-1</td><td>SPEED LIMIT (symbolic)</td><td>NB, LHS</td><td>RETAIN</td><td>-</td><td>-</td><td>-</td><td>-</td><td>-</td><td>-</td><td>-</td><td>-</td><td>-</td><td>60 km/h</td></tr><tr><td>RRM7Y2T-STANA-0537-FN-DRG-000002</td><td>MCB0</td><td>50</td><td>M7 NORTHBOUND OFF-RAMP</td><td></td><td>CUSTOM SIGN "RHRN & RICH RD SPLIT AD2"</td><td>NB, LHS</td><td>PROPOSED</td><td>2986</td><td>2888</td><td>8.623568</td><td></td><td></td><td></td><td></td><td></td><td></td><td>CUSTOM SIGN "RHRN & RICH RD SPLIT AD2" TO BE PLACED ON SAME POSTS AND "RHRN & RICH RD SPLIT AD3". SEE NOTE BELOW.</td></tr><tr><td>RRM7Y2T-STANA-0537-FN-DRG-000002</td><td>MCB0</td><td>50</td><td>M7 NORTHBOUND OFF-RAMP</td><td></td><td>CUSTOM SIGN "RHRN & RICH RD SPLIT AD3"</td><td>NB, LHS</td><td>PROPOSED</td><td>2646</td><td>2888</td><td>7.641648</td><td></td><td></td><td></td><td></td><td></td><td></td><td>CUSTOM SIGN "RHRN & RICH RD SPLIT AD3" TO BE PLACED ON SAME POSTS AND "RHRN & RICH RD SPLIT AD2". SEE NOTE ABOVE</td></tr><tr><td>RRM7Y2T-STANA-0537-FN-DRG-000002</td><td>MCB0</td><td>97</td><td>M7 NORTHBOUND OFF-RAMP</td><td>R6-243</td><td>END MOTORWAY</td><td>NB, LHS</td><td>RETAIN</td><td>-</td><td>-</td><td>-</td><td>-</td><td>-</td><td>-</td><td>-</td><td>-</td><td>-</td><td></td></tr><tr><td>RRM7Y2T-STANA-0537-FN-DRG-000002</td><td>MCB0</td><td>97</td><td>M7 NORTHBOUND OFF-RAMP</td><td>R6-243</td><td>END MOTORWAY</td><td>NB, RHS</td><td>RELOCATE</td><td>-</td><td>-</td><td>-</td><td>-</td><td>-</td><td>-</td><td>-</td><td>-</td><td>-</td><td></td></tr><tr><td>RRM7Y2T-STANA-0537-FN-DRG-000002</td><td>MCB0</td><td>206</td><td>M7 NORTHBOUND OFF-RAMP</td><td>G9-69</td><td>WRONG WAY GO BACK</td><td>SB, LHS & RHS</td><td>RETAIN</td><td>-</td><td>-</td><td>-</td><td>-</td><td>-</td><td>-</td><td>-</td><td>-</td><td>-</td><td></td></tr><tr><td>RRM7Y2T-STANA-0537-FN-DRG-000002</td><td>MCB0</td><td>212</td><td>M7 NORTHBOUND OFF-RAMP</td><td>W6-2</td><td>PEDESTRIAN CROSSING AHEAD (symbolic)</td><td>NB, LHS</td><td>RETAIN</td><td>-</td><td>-</td><td>-</td><td>-</td><td>-</td><td>-</td><td>-</td><td>-</td><td>-</td><td></td></tr><tr><td>RRM7Y2T-STANA-0537-FN-DRG-000002</td><td>MCB0</td><td>239</td><td>M7 NORTHBOUND OFF-RAMP</td><td>R3-1</td><td>PEDESTRIAN CROSSING (symbolic)</td><td>NB, LHS</td><td>RETAIN</td><td>-</td><td>-</td><td>-</td><td>-</td><td>-</td><td>-</td><td>-</td><td>-</td><td>-</td><td></td></tr><tr><td>RRM7Y2T-STANA-0537-FN-DRG-000002</td><td>MCB0</td><td>242</td><td>M7 NORTHBOUND OFF-RAMP</td><td>R3-1</td><td>PEDESTRIAN CROSSING (symbolic)</td><td>NB, RHS</td><td>RETAIN</td><td>-</td><td>-</td><td>-</td><td>-</td><td>-</td><td>-</td><td>-</td><td>-</td><td>-</td><td></td></tr></tbody></table>												SHEET NUMBER	CONTROL LINE	CHAINAGE	CONTROL LINE (LOCATION)	SIGN REFERENCE CODE	SIGN DESCRIPTION	TRAVEL AND OFFSET DIRECTION	TREATMENT	PLATE WIDTH (mm)	PLATE HEIGHT (mm)	PLATE AREA (m2)	MIN MOUNTED H (m)	POST HEIGHT TO CENTRE OF PRESSURE (m)	POST SIZE (1 POST) (mm)	FRANGIBLE (1 POST)	POST SIZE (2 POST) (mm)	FRANGIBLE (2 POSTS)	NOTES	RRM7Y2T-STANA-0537-FN-DRG-000002	MC20	272	RICHMOND ROAD	G2-1	Intersection direction - Chevron ended (example only)	SB, LHS	RETAIN	-	-	-	-	-	-	-	-	-		RRM7Y2T-STANA-0537-FN-DRG-000002	MC20	276	RICHMOND ROAD	R6-256	STOP HERE ON RED ARROW OTHERWISE TURN LEFT WITH CARE	SB, LHS	RELOCATE	-	-	-	-	-	-	-	-	-		RRM7Y2T-STANA-0537-FN-DRG-000002	MC20	320	RICHMOND ROAD	R5-400	NO STOPPING	SB, LHS	RELOCATE	-	-	-	-	-	-	-	-	-	LEFT AND RIGHT	RRM7Y2T-STANA-0537-FN-DRG-000002	MC20	369	RICHMOND ROAD	R5-400	NO STOPPING	SB, LHS	RELOCATE	-	-	-	-	-	-	-	-	-	LEFT AND RIGHT	RRM7Y2T-STANA-0537-FN-DRG-000002	MC20	392	RICHMOND ROAD	N/A	CUSTOM SIGN - URBAN ROADS PINCH POINT PROGRAM	SB, LHS	REMOVE	-	-	-	-	-	-	-	-	-		RRM7Y2T-STANA-0537-FN-DRG-000002	MC20	450	RICHMOND ROAD	G9-43-3	CUSTOM "G9-43-3_VER2"	SB, LHS	RELOCATE	4150	3700	15.355							REPLACE EXISTING DIRECTIONAL SIGN WITH NEW UPDATED SIGN	RRM7Y2T-STANA-0537-FN-DRG-000002	MC20	496	RICHMOND ROAD	R5-400	NO STOPPING	SB, LHS	RELOCATE	-	-	-	-	-	-	-	-	-	LEFT AND RIGHT	RRM7Y2T-STANA-0537-FN-DRG-000002	MC20	575	RICHMOND ROAD	N/A	VARIABLE MESSAGE BOARD	SB, LHS	RETAIN	-	-	-	-	-	-	-	-	-		RRM7Y2T-STANA-0537-FN-DRG-000003	MC20	646	RICHMOND ROAD	G4-1	Guidance Series - Reassurance Direction Sign (example only)	NB, RHS	RELOCATE	-	-	-	-	-	-	-	-	-		RRM7Y2T-STANA-0537-FN-DRG-000003	MC20	646	RICHMOND ROAD	G1-3	Advance direction - Diagrammatic type - offset side roads (example only)	SB, LHS	PROPOSED	SIZE NOT FOUND	SIZE NOT FOUND	SIZE NOT FOUND	5.3	-	-	-	-	-	REPLACE EXISTING DIRECTIONAL SIGN WITH NEW SIGN	RRM7Y2T-STANA-0537-FN-DRG-000003	MC20	650	RICHMOND ROAD	G9-43-3	CUSTOM "2721A_AD5_VER3"	SB, LHS	PROPOSED	6464	3828	24.744192			-	-	-	-	NEW DIRECTIONAL SIGNAGE	RRM7Y2T-STANA-0537-FN-DRG-000003	MC20	771	RICHMOND ROAD	R5-400	NO STOPPING	SB, LHS	RELOCATE	-	-	-	-	-	-	-	-	-	LEFT AND RIGHT	RRM7Y2T-STANA-0537-FN-DRG-000004	MC20	820	RICHMOND ROAD	R5-400	NO STOPPING	SB, LHS	RETAIN	-	-	-	-	-	-	-	-	-	LEFT AND RIGHT	RRM7Y2T-STANA-0537-FN-DRG-000004	MC20	850	RICHMOND ROAD	N/A	CUSTOM "2721A_AD3"	SB, LHS	RELOCATE	4150	3700	15.355	-	-	-	-	-	-	CUSTOM "2721a_AD3". RELOCATE. NEW SIGNFACE AND POST STRUCTURE TO MATCH EXISTING.	RRM7Y2T-STANA-0537-FN-DRG-000004	MC20	860	RICHMOND ROAD	N/A	CUSTOM "2721_AD10"	SB, RHS	PROPOSED	1900	2020	3.838				FRANGIBLE		FRANGIBLE	CUSTOM "2721_AD10". ROOTY HILL ROAD NTH. RIGHT LANE ONLY.	RRM7Y2T-STANA-0537-FN-DRG-000004	MC20	918	RICHMOND ROAD	R4-1	SPEED LIMIT (symbolic)	NB, LHS	REMOVE	-	-	-	-	-	-	-	-	-	80 km/h	RRM7Y2T-STANA-0537-FN-DRG-000004	MC20	918	RICHMOND ROAD	R4-1	SPEED LIMIT (symbolic)	SB, RHS	REMOVE	-	-	-	-	-	-	-	-	-	70 km/h	RRM7Y2T-STANA-0537-FN-DRG-000004	MC20	919	RICHMOND ROAD	R4-1	SPEED LIMIT (symbolic)	SB, LHS	RETAIN	-	-	-	-	-	-	-	-	-	70 km/h	RRM7Y2T-STANA-0537-FN-DRG-000004	MC20	999	RICHMOND ROAD	R5-400	NO STOPPING	SB, LHS	RELOCATE	-	-	-	-	-	-	-	-	-	LEFT AND RIGHT	RRM7Y2T-STANA-0537-FN-DRG-000004	MC20	1040	RICHMOND ROAD	R5-400	NO STOPPING	SB, LHS	RELOCATE	-	-	-	-	-	-	-	-	-	LEFT AND RIGHT	RRM7Y2T-STANA-0537-FN-DRG-000004	MC20	1063	RICHMOND ROAD	R5-400	NO STOPPING	SB, LHS	RELOCATE	-	-	-	-	-	-	-	-	-	LEFT AND RIGHT	RRM7Y2T-STANA-0537-FN-DRG-000004	MC20	1115	RICHMOND ROAD	R5-400	NO STOPPING	SB, LHS	RETAIN	-	-	-	-	-	-	-	-	-	LEFT AND RIGHT	RRM7Y2T-STANA-0537-FN-DRG-000004	MC20	1156	RICHMOND ROAD	R5-400	NO STOPPING	SB, LHS	RETAIN	-	-	-	-	-	-	-	-	-	LEFT AND RIGHT	RRM7Y2T-STANA-0537-FN-DRG-000002	MC70	39	RICHMOND ROAD	G6-316	END VARIABLE SPEED LIMIT ZONE	NB, RHS	RETAIN	-	-	-	-	-	-	-	-	-		RRM7Y2T-STANA-0537-FN-DRG-000002	MC70	72	RICHMOND ROAD	R4-1	SPEED LIMIT (symbolic)	NB, RHS	RELOCATE	-	-	-	-	-	-	-	-	-	60 km/h	RRM7Y2T-STANA-0537-FN-DRG-000002	MC70	490	RICHMOND ROAD	R4-1	SPEED LIMIT (symbolic)	NB, LHS & RHS	PROPOSED	450	600	0.27	2	2.3	60.3	FRANGIBLE	60.3	FRANGIBLE	70 km/h	RRM7Y2T-STANA-0537-FN-DRG-000002	MCA0	14	ROOTY HILL ROAD NORTH	G2-1	Intersection direction - Chevron ended (example only)	WB,RHS & EB, LHS	RETAIN	-	-	-	-	-	-	-	-	-		RRM7Y2T-STANA-0537-FN-DRG-000002	MCA0	17	ROOTY HILL ROAD NORTH	R2-3	KEEP LEFT / KEEP RIGHT	WB, RHS	RELOCATE	-	-	-	-	-	-	-	-	-		RRM7Y2T-STANA-0537-FN-DRG-000002	MCA0	17	ROOTY HILL ROAD NORTH	R1-4n	Traffic Signal STOP	EB, RHS	RELOCATE	-	-	-	-	-	-	-	-	-		RRM7Y2T-STANA-0537-FN-DRG-000002	MCA0	23	ROOTY HILL ROAD NORTH	R1-4n	Traffic Signal STOP	EB, LHS	RETAIN	-	-	-	-	-	-	-	-	-		RRM7Y2T-STANA-0537-FN-DRG-000002	MCA0	48	ROOTY HILL ROAD NORTH	R5-400	NO STOPPING	WB, LHS	RETAIN	-	-	-	-	-	-	-	-	-	LEFT AND RIGHT	RRM7Y2T-STANA-0537-FN-DRG-000002	MCA0	53	ROOTY HILL ROAD NORTH	N/A	CUSTOM SIGN	WB, LHS	RETAIN	-	-	-	-	-	-	-	-	-		RRM7Y2T-STANA-0537-FN-DRG-000002	MCB0	29	M7 NORTHBOUND OFF-RAMP	N/A	CUSTOM SIGN - HP 70m	NB, LHS	RETAIN	-	-	-	-	-	-	-	-	-		RRM7Y2T-STANA-0537-FN-DRG-000002	MCB0	70	M7 NORTHBOUND OFF-RAMP	R4-1	SPEED LIMIT (symbolic)	NB, LHS	RETAIN	-	-	-	-	-	-	-	-	-	60 km/h	RRM7Y2T-STANA-0537-FN-DRG-000002	MCB0	50	M7 NORTHBOUND OFF-RAMP		CUSTOM SIGN "RHRN & RICH RD SPLIT AD2"	NB, LHS	PROPOSED	2986	2888	8.623568							CUSTOM SIGN "RHRN & RICH RD SPLIT AD2" TO BE PLACED ON SAME POSTS AND "RHRN & RICH RD SPLIT AD3". SEE NOTE BELOW.	RRM7Y2T-STANA-0537-FN-DRG-000002	MCB0	50	M7 NORTHBOUND OFF-RAMP		CUSTOM SIGN "RHRN & RICH RD SPLIT AD3"	NB, LHS	PROPOSED	2646	2888	7.641648							CUSTOM SIGN "RHRN & RICH RD SPLIT AD3" TO BE PLACED ON SAME POSTS AND "RHRN & RICH RD SPLIT AD2". SEE NOTE ABOVE	RRM7Y2T-STANA-0537-FN-DRG-000002	MCB0	97	M7 NORTHBOUND OFF-RAMP	R6-243	END MOTORWAY	NB, LHS	RETAIN	-	-	-	-	-	-	-	-	-		RRM7Y2T-STANA-0537-FN-DRG-000002	MCB0	97	M7 NORTHBOUND OFF-RAMP	R6-243	END MOTORWAY	NB, RHS	RELOCATE	-	-	-	-	-	-	-	-	-		RRM7Y2T-STANA-0537-FN-DRG-000002	MCB0	206	M7 NORTHBOUND OFF-RAMP	G9-69	WRONG WAY GO BACK	SB, LHS & RHS	RETAIN	-	-	-	-	-	-	-	-	-		RRM7Y2T-STANA-0537-FN-DRG-000002	MCB0	212	M7 NORTHBOUND OFF-RAMP	W6-2	PEDESTRIAN CROSSING AHEAD (symbolic)	NB, LHS	RETAIN	-	-	-	-	-	-	-	-	-		RRM7Y2T-STANA-0537-FN-DRG-000002	MCB0	239	M7 NORTHBOUND OFF-RAMP	R3-1	PEDESTRIAN CROSSING (symbolic)	NB, LHS	RETAIN	-	-	-	-	-	-	-	-	-		RRM7Y2T-STANA-0537-FN-DRG-000002	MCB0	242	M7 NORTHBOUND OFF-RAMP	R3-1	PEDESTRIAN CROSSING (symbolic)	NB, RHS	RETAIN	-	-	-	-	-	-	-	-	-		A
SHEET NUMBER	CONTROL LINE	CHAINAGE	CONTROL LINE (LOCATION)	SIGN REFERENCE CODE	SIGN DESCRIPTION	TRAVEL AND OFFSET DIRECTION	TREATMENT	PLATE WIDTH (mm)	PLATE HEIGHT (mm)	PLATE AREA (m2)	MIN MOUNTED H (m)	POST HEIGHT TO CENTRE OF PRESSURE (m)	POST SIZE (1 POST) (mm)	FRANGIBLE (1 POST)	POST SIZE (2 POST) (mm)	FRANGIBLE (2 POSTS)	NOTES	
RRM7Y2T-STANA-0537-FN-DRG-000002	MC20	272	RICHMOND ROAD	G2-1	Intersection direction - Chevron ended (example only)	SB, LHS	RETAIN	-	-	-	-	-	-	-	-	-	
RRM7Y2T-STANA-0537-FN-DRG-000002	MC20	276	RICHMOND ROAD	R6-256	STOP HERE ON RED ARROW OTHERWISE TURN LEFT WITH CARE	SB, LHS	RELOCATE	-	-	-	-	-	-	-	-	-	
RRM7Y2T-STANA-0537-FN-DRG-000002	MC20	320	RICHMOND ROAD	R5-400	NO STOPPING	SB, LHS	RELOCATE	-	-	-	-	-	-	-	-	-	LEFT AND RIGHT	
RRM7Y2T-STANA-0537-FN-DRG-000002	MC20	369	RICHMOND ROAD	R5-400	NO STOPPING	SB, LHS	RELOCATE	-	-	-	-	-	-	-	-	-	LEFT AND RIGHT	
RRM7Y2T-STANA-0537-FN-DRG-000002	MC20	392	RICHMOND ROAD	N/A	CUSTOM SIGN - URBAN ROADS PINCH POINT PROGRAM	SB, LHS	REMOVE	-	-	-	-	-	-	-	-	-	
RRM7Y2T-STANA-0537-FN-DRG-000002	MC20	450	RICHMOND ROAD	G9-43-3	CUSTOM "G9-43-3_VER2"	SB, LHS	RELOCATE	4150	3700	15.355							REPLACE EXISTING DIRECTIONAL SIGN WITH NEW UPDATED SIGN	
RRM7Y2T-STANA-0537-FN-DRG-000002	MC20	496	RICHMOND ROAD	R5-400	NO STOPPING	SB, LHS	RELOCATE	-	-	-	-	-	-	-	-	-	LEFT AND RIGHT	
RRM7Y2T-STANA-0537-FN-DRG-000002	MC20	575	RICHMOND ROAD	N/A	VARIABLE MESSAGE BOARD	SB, LHS	RETAIN	-	-	-	-	-	-	-	-	-	
RRM7Y2T-STANA-0537-FN-DRG-000003	MC20	646	RICHMOND ROAD	G4-1	Guidance Series - Reassurance Direction Sign (example only)	NB, RHS	RELOCATE	-	-	-	-	-	-	-	-	-	
RRM7Y2T-STANA-0537-FN-DRG-000003	MC20	646	RICHMOND ROAD	G1-3	Advance direction - Diagrammatic type - offset side roads (example only)	SB, LHS	PROPOSED	SIZE NOT FOUND	SIZE NOT FOUND	SIZE NOT FOUND	5.3	-	-	-	-	-	REPLACE EXISTING DIRECTIONAL SIGN WITH NEW SIGN	
RRM7Y2T-STANA-0537-FN-DRG-000003	MC20	650	RICHMOND ROAD	G9-43-3	CUSTOM "2721A_AD5_VER3"	SB, LHS	PROPOSED	6464	3828	24.744192			-	-	-	-	NEW DIRECTIONAL SIGNAGE	
RRM7Y2T-STANA-0537-FN-DRG-000003	MC20	771	RICHMOND ROAD	R5-400	NO STOPPING	SB, LHS	RELOCATE	-	-	-	-	-	-	-	-	-	LEFT AND RIGHT	
RRM7Y2T-STANA-0537-FN-DRG-000004	MC20	820	RICHMOND ROAD	R5-400	NO STOPPING	SB, LHS	RETAIN	-	-	-	-	-	-	-	-	-	LEFT AND RIGHT	
RRM7Y2T-STANA-0537-FN-DRG-000004	MC20	850	RICHMOND ROAD	N/A	CUSTOM "2721A_AD3"	SB, LHS	RELOCATE	4150	3700	15.355	-	-	-	-	-	-	CUSTOM "2721a_AD3". RELOCATE. NEW SIGNFACE AND POST STRUCTURE TO MATCH EXISTING.	
RRM7Y2T-STANA-0537-FN-DRG-000004	MC20	860	RICHMOND ROAD	N/A	CUSTOM "2721_AD10"	SB, RHS	PROPOSED	1900	2020	3.838				FRANGIBLE		FRANGIBLE	CUSTOM "2721_AD10". ROOTY HILL ROAD NTH. RIGHT LANE ONLY.	
RRM7Y2T-STANA-0537-FN-DRG-000004	MC20	918	RICHMOND ROAD	R4-1	SPEED LIMIT (symbolic)	NB, LHS	REMOVE	-	-	-	-	-	-	-	-	-	80 km/h	
RRM7Y2T-STANA-0537-FN-DRG-000004	MC20	918	RICHMOND ROAD	R4-1	SPEED LIMIT (symbolic)	SB, RHS	REMOVE	-	-	-	-	-	-	-	-	-	70 km/h	
RRM7Y2T-STANA-0537-FN-DRG-000004	MC20	919	RICHMOND ROAD	R4-1	SPEED LIMIT (symbolic)	SB, LHS	RETAIN	-	-	-	-	-	-	-	-	-	70 km/h	
RRM7Y2T-STANA-0537-FN-DRG-000004	MC20	999	RICHMOND ROAD	R5-400	NO STOPPING	SB, LHS	RELOCATE	-	-	-	-	-	-	-	-	-	LEFT AND RIGHT	
RRM7Y2T-STANA-0537-FN-DRG-000004	MC20	1040	RICHMOND ROAD	R5-400	NO STOPPING	SB, LHS	RELOCATE	-	-	-	-	-	-	-	-	-	LEFT AND RIGHT	
RRM7Y2T-STANA-0537-FN-DRG-000004	MC20	1063	RICHMOND ROAD	R5-400	NO STOPPING	SB, LHS	RELOCATE	-	-	-	-	-	-	-	-	-	LEFT AND RIGHT	
RRM7Y2T-STANA-0537-FN-DRG-000004	MC20	1115	RICHMOND ROAD	R5-400	NO STOPPING	SB, LHS	RETAIN	-	-	-	-	-	-	-	-	-	LEFT AND RIGHT	
RRM7Y2T-STANA-0537-FN-DRG-000004	MC20	1156	RICHMOND ROAD	R5-400	NO STOPPING	SB, LHS	RETAIN	-	-	-	-	-	-	-	-	-	LEFT AND RIGHT	
RRM7Y2T-STANA-0537-FN-DRG-000002	MC70	39	RICHMOND ROAD	G6-316	END VARIABLE SPEED LIMIT ZONE	NB, RHS	RETAIN	-	-	-	-	-	-	-	-	-	
RRM7Y2T-STANA-0537-FN-DRG-000002	MC70	72	RICHMOND ROAD	R4-1	SPEED LIMIT (symbolic)	NB, RHS	RELOCATE	-	-	-	-	-	-	-	-	-	60 km/h	
RRM7Y2T-STANA-0537-FN-DRG-000002	MC70	490	RICHMOND ROAD	R4-1	SPEED LIMIT (symbolic)	NB, LHS & RHS	PROPOSED	450	600	0.27	2	2.3	60.3	FRANGIBLE	60.3	FRANGIBLE	70 km/h	
RRM7Y2T-STANA-0537-FN-DRG-000002	MCA0	14	ROOTY HILL ROAD NORTH	G2-1	Intersection direction - Chevron ended (example only)	WB,RHS & EB, LHS	RETAIN	-	-	-	-	-	-	-	-	-	
RRM7Y2T-STANA-0537-FN-DRG-000002	MCA0	17	ROOTY HILL ROAD NORTH	R2-3	KEEP LEFT / KEEP RIGHT	WB, RHS	RELOCATE	-	-	-	-	-	-	-	-	-	
RRM7Y2T-STANA-0537-FN-DRG-000002	MCA0	17	ROOTY HILL ROAD NORTH	R1-4n	Traffic Signal STOP	EB, RHS	RELOCATE	-	-	-	-	-	-	-	-	-	
RRM7Y2T-STANA-0537-FN-DRG-000002	MCA0	23	ROOTY HILL ROAD NORTH	R1-4n	Traffic Signal STOP	EB, LHS	RETAIN	-	-	-	-	-	-	-	-	-	
RRM7Y2T-STANA-0537-FN-DRG-000002	MCA0	48	ROOTY HILL ROAD NORTH	R5-400	NO STOPPING	WB, LHS	RETAIN	-	-	-	-	-	-	-	-	-	LEFT AND RIGHT	
RRM7Y2T-STANA-0537-FN-DRG-000002	MCA0	53	ROOTY HILL ROAD NORTH	N/A	CUSTOM SIGN	WB, LHS	RETAIN	-	-	-	-	-	-	-	-	-	
RRM7Y2T-STANA-0537-FN-DRG-000002	MCB0	29	M7 NORTHBOUND OFF-RAMP	N/A	CUSTOM SIGN - HP 70m	NB, LHS	RETAIN	-	-	-	-	-	-	-	-	-	
RRM7Y2T-STANA-0537-FN-DRG-000002	MCB0	70	M7 NORTHBOUND OFF-RAMP	R4-1	SPEED LIMIT (symbolic)	NB, LHS	RETAIN	-	-	-	-	-	-	-	-	-	60 km/h	
RRM7Y2T-STANA-0537-FN-DRG-000002	MCB0	50	M7 NORTHBOUND OFF-RAMP		CUSTOM SIGN "RHRN & RICH RD SPLIT AD2"	NB, LHS	PROPOSED	2986	2888	8.623568							CUSTOM SIGN "RHRN & RICH RD SPLIT AD2" TO BE PLACED ON SAME POSTS AND "RHRN & RICH RD SPLIT AD3". SEE NOTE BELOW.	
RRM7Y2T-STANA-0537-FN-DRG-000002	MCB0	50	M7 NORTHBOUND OFF-RAMP		CUSTOM SIGN "RHRN & RICH RD SPLIT AD3"	NB, LHS	PROPOSED	2646	2888	7.641648							CUSTOM SIGN "RHRN & RICH RD SPLIT AD3" TO BE PLACED ON SAME POSTS AND "RHRN & RICH RD SPLIT AD2". SEE NOTE ABOVE	
RRM7Y2T-STANA-0537-FN-DRG-000002	MCB0	97	M7 NORTHBOUND OFF-RAMP	R6-243	END MOTORWAY	NB, LHS	RETAIN	-	-	-	-	-	-	-	-	-	
RRM7Y2T-STANA-0537-FN-DRG-000002	MCB0	97	M7 NORTHBOUND OFF-RAMP	R6-243	END MOTORWAY	NB, RHS	RELOCATE	-	-	-	-	-	-	-	-	-	
RRM7Y2T-STANA-0537-FN-DRG-000002	MCB0	206	M7 NORTHBOUND OFF-RAMP	G9-69	WRONG WAY GO BACK	SB, LHS & RHS	RETAIN	-	-	-	-	-	-	-	-	-	
RRM7Y2T-STANA-0537-FN-DRG-000002	MCB0	212	M7 NORTHBOUND OFF-RAMP	W6-2	PEDESTRIAN CROSSING AHEAD (symbolic)	NB, LHS	RETAIN	-	-	-	-	-	-	-	-	-	
RRM7Y2T-STANA-0537-FN-DRG-000002	MCB0	239	M7 NORTHBOUND OFF-RAMP	R3-1	PEDESTRIAN CROSSING (symbolic)	NB, LHS	RETAIN	-	-	-	-	-	-	-	-	-	
RRM7Y2T-STANA-0537-FN-DRG-000002	MCB0	242	M7 NORTHBOUND OFF-RAMP	R3-1	PEDESTRIAN CROSSING (symbolic)	NB, RHS	RETAIN	-	-	-	-	-	-	-	-	-	
B															B	
C															C	
D															D	
E															E	
F															F	
G															G	
H	DRAWING COLOUR CODED - PRINT ALL COPIES IN COLOUR REFERENCES: RRM7Y2T-STANA-0537-DE-M3D-000001 THIS DRAWING MAY BE PREPARED IN COLOUR AND MAY BE INCOMPLETE IF COPIED. SCALE: AS SHOWN CLIENT:  Transport for NSW PREPARED FOR:  LVL 9, 203 PACIFIC HWY ST. LEONARDS, SYDNEY, NSW TRANSPORT This drawing and the related information have been prepared by, or at the request of, Transport for NSW for a specific purpose and may not be used for any purpose other than the purpose intended by Transport for NSW. Transport for NSW does not provide any warranties and accepts no liability arising out of the use of this drawing or any of the related information for any purpose other than the intended purpose. This drawing is protected by copyright and no part of this drawing may be reproduced in any form without the express written permission of Transport for NSW. DRAWN _____ A.RODRIGUEZ _____ 07.02.25 DESIGNED _____ B.BLACKER _____ 07.02.25 DRG CHECK _____ K.CURLEY _____ 07.02.25 DESIGN CHECK _____ L.NICHOLS _____ 07.02.25 PROJ/DES MNGR J.FONG _____ 07.02.25 APPROVED _____ A.NEWMAN _____ 07.02.25 BLACKTOWN CITY COUNCIL MR537 RICHMOND ROAD - M7 RICHMOND ROAD WIDENING, BETWEEN M7 & TOWNSON RD ROAD FURNITURE, SIGNPOSTING & PAVEMENT MARKING SCHEDULES SHEET 2 DRAWING SET No: DS2024/000705 PART: SHEET: 2 OF 4 A1 STATUS: 100% CONCEPT DESIGN BRIDGE No: REV C VER . EDMS No. AMD No.												H	
1	2	3	4	5	6	7	8	9	10	11	12	

	1	2	3	4	5	6		7	8	9	10	11	12																				
A	SIGN SCHEDULE													A																			
	SHEET NUMBER	CONTROL LINE	CHAINAGE	CONTROL LINE (LOCATION)	SIGN REFERENCE CODE	SIGN DESCRIPTION	TRAVEL AND OFFSET DIRECTION	TREATMENT	PLATE WIDTH (mm)	PLATE HEIGHT (mm)	PLATE AREA (m2)	MIN MOUNTED H (m)	POST HEIGHT TO CENTRE OF PRESSURE (m)	POST SIZE (1 POST) (mm)	FRANGIBLE (1 POST)	POST SIZE (2 POST) (mm)	FRANGIBLE (2 POSTS)	NOTES															
	RRM7Y2T-STANA-0537-FN-DRG-000002	MCB0	244	M7 NORTHBOUND OFF-RAMP	R1-4n	Traffic Signal STOP	NB, LHS & RHS	RETAIN	-	-	-	-	-	-	-	-	-																
	RRM7Y2T-STANA-0537-FN-DRG-000002	MCB0	244	M7 NORTHBOUND OFF-RAMP	G2-1	Intersection direction - Chevron ended (example only)	NB, LHS	RETAIN	-	-	-	-	-	-	-	-	-																
	RRM7Y2T-STANA-0537-FN-DRG-000002	MCB0	244	M7 NORTHBOUND OFF-RAMP	G2-1	CUSTOM WAYFINDING "3872_ID2"	NB, LHS	PROPOSED										MOUNTED TO EXISTING POST															
	RRM7Y2T-STANA-0537-FN-DRG-000002	MCB0	244	M7 NORTHBOUND OFF-RAMP	R2-4n	NO ENTRY	SB, RHS	RETAIN	-	-	-	-	-	-	-	-	-																
	RRM7Y2T-STANA-0537-FN-DRG-000002	MCB0	244	M7 NORTHBOUND OFF-RAMP	GE9-15	WRONG WAY (For use with R2-4)	SB, RHS	RETAIN	-	-	-	-	-	-	-	-	-																
B	RRM7Y2T-STANA-0537-FN-DRG-000002	MCC0	30	M7 NORTHBOUND ON-RAMP	G2-1	Intersection direction - Chevron ended (example only)	EB, RHS & WB, LHS	RELOCATE	-	-	-	-	-	-	-	-	-		B														
	RRM7Y2T-STANA-0537-FN-DRG-000002	MCC0	38	M7 NORTHBOUND ON-RAMP	R6-256	STOP HERE ON RED ARROW OTHERWISE TURN LEFT WITH CARE	WB, LHS	RELOCATE	-	-	-	-	-	-	-	-	-																
	RRM7Y2T-STANA-0537-FN-DRG-000002	MCC0	38	M7 NORTHBOUND ON-RAMP	R2-3	KEEP LEFT / KEEP RIGHT	EB, RHS	RELOCATE	-	-	-	-	-	-	-	-	-	LEFT															
	RRM7Y2T-STANA-0537-FN-DRG-000002	MCC0	38	M7 NORTHBOUND ON-RAMP	R1-4n	Traffic Signal STOP	WB, RHS	RELOCATE	-	-	-	-	-	-	-	-	-																
	RRM7Y2T-STANA-0537-FN-DRG-000002	MCC0	42	M7 NORTHBOUND ON-RAMP	R6-256	STOP HERE ON RED ARROW OTHERWISE TURN LEFT WITH CARE	WB, LHS	RELOCATE	-	-	-	-	-	-	-	-	-																
	RRM7Y2T-STANA-0537-FN-DRG-000002	MCC0	42	M7 NORTHBOUND ON-RAMP	R1-4n	Traffic Signal STOP	WB, LHS	RELOCATE				-																					
	RRM7Y2T-STANA-0537-FN-DRG-000002	MCC0	58	M7 NORTHBOUND ON-RAMP	N/A	CUSTOM SIGN - GPT 13	EB, LHS	RETAIN	-	-	-	-	-	-	-	-	-																
	RRM7Y2T-STANA-0537-FN-DRG-000002	MCC0	100	M7 NORTHBOUND ON-RAMP	G9-16	FORM 2 LANES	EB, LHS	REMOVE	-	-	-	-	-	-	-	-	-																
	RRM7Y2T-STANA-0537-FN-DRG-000002	MCC0	132	M7 NORTHBOUND ON-RAMP	R6-241	START MOTORWAY	EB, LHS & RHS	RETAIN	-	-	-	-	-	-	-	-	-																
	RRM7Y2T-STANA-0537-FN-DRG-000002	MCC0	134	M7 NORTHBOUND ON-RAMP	W4-9	LEFT LANE ENDS	EB, LHS	RELOCATE	-	-	-	-	-	-	-	-	-																
	RRM7Y2T-STANA-0537-FN-DRG-000002	MCC0	134	M7 NORTHBOUND ON-RAMP	W8-15	MERGE RIGHT	EB, LHS	RELOCATE	-	-	-	-	-	-	-	-	-																
	RRM7Y2T-STANA-0537-FN-DRG-000002	MCC0	184	M7 NORTHBOUND ON-RAMP	G9-73	MERGE RIGHT	EB, LHS	RELOCATE	-	-	-	-	-	-	-	-	-																
	RRM7Y2T-STANA-0537-FN-DRG-000001	OUT OF LIMIT OF WORKS	-	M7 MOTORWAY	CUSTOM SIGN	CUSTOM "3872_AD2_VER2 500m"	NB, LHS	PROPOSED	6615	6200	41.013							CUSTOM WAYFINDING SIGN OUT OF LIMIT OF WORKS TO BE INSTALLED 800m FROM LIMIT OF WORKS ON NORTHBOUND ROOTY HILL ROAD NORTH OFF-RAMP															
D	RRM7Y2T-STANA-0537-FN-DRG-000001	OUT OF LIMIT OF WORKS		M7 MOTORWAY	CUSTOM SIGN	CUSTOM "RHRN & RICH RD SPLIT AD1_VER2"	NB, LHS	PROPOSED	3580	3368	12.05744							CUSTOM WAYFINDING SIGN OUT OF LIMIT OF WORKS TO BE INSTALLED 40m FROM LIMIT OF WORKS ON NORTHBOUND ROOTY HILL ROAD NORTH OFF-RAMP	D														
E																			E														
F																			F														
G																			G														
	DRAWING COLOUR CODED - PRINT ALL COPIES IN COLOUR													OFFICIAL: SENSITIVE NSW GOVERNMENT					NOT FOR CONSTRUCTION														
H	REFERENCES: RRM7Y2T-STANA-0537-DE-M3D-000001	THIS DRAWING MAY BE PREPARED IN COLOUR AND MAY BE INCOMPLETE IF COPIED.				SCALE: AS SHOWN		CLIENT:  Transport for NSW	This drawing and the related information have been prepared by, or at the request of, Transport for NSW for a specific purpose and may not be used for any purpose other than the purpose intended by Transport for NSW. Transport for NSW does not provide any warranties and accepts no liability arising out of the use of this drawing or any of the related information for any purpose other than the intended purpose. This drawing is protected by copyright and no part of this drawing may be reproduced in any form without the express written permission of Transport for NSW.							BLACKTOWN CITY COUNCIL MR537 RICHMOND ROAD - M7 RICHMOND ROAD WIDENING, BETWEEN M7 & TOWNSON RD ROAD FURNITURE, SIGNPOSTING & PAVEMENT MARKING SCHEDULES SHEET 3				H													
		C	ISSUED FOR 100% SUBMISSION - COMMENT CLOSE OUT			SP/ 07.02.25	DD/ 07.02.25	AN/ 07.02.25	DRAWN _ _ _ _ _ A.RODRIGUEZ _ _ _ _ _ 07.02.25																								
		B	ISSUED FOR 100% SUBMISSION			BB/ 09.12.24	DG/ 09.12.24	AN/ 09.12.24	DESIGNED _ _ _ _ _ B.BLACKER _ _ _ _ _ 07.02.25																								
		A	ISSUED FOR 80% SUBMISSION			RC/ 05.08.24	DG/ 05.08.24	JF/ 05.08.24	DRG CHECK _ _ _ _ _ K.CURLEY _ _ _ _ _ 07.02.25																								
		REV	DESCRIPTION			DESIGNER INITIAL/DATE	VERIFIED INITIAL/DATE	APPROVED INITIAL/DATE	DESIGN CHECK _ _ _ _ _ L.NICHOLS _ _ _ _ _ 07.02.25																								
									PROJ/DES MNGR J.FONG _ _ _ _ _ 07.02.25																								
	COORDINATE SYSTEM: MGA2020 ZONE 56 						HEIGHT DATUM: AHD		APPROVED _ _ _ _ _ A.NEWMAN _ _ _ _ _ 07.02.25																								
	DESIGN LOT CODE:													LVL 9, 203 PACIFIC HWY ST. LEONARDS, SYDNEY, NSW TRANSPORT					DRAWING SET No: DS2024/000705 STATUS: 100% CONCEPT DESIGN DRG No: RRM7Y2T-STANA-0537-FN-DRG-000503					PART: BRIDGE No: REV C VER . EDMS No. AMD No.					SHEET: 3 OF 4 A1 ©				
	1	2	3	4	5	6		7	8	9	10	11	12																				

1		2		3		4		5		6		7		8		9		10		11		12	
A	BARRIER SCHEDULE <table><tr><th>SHEET NO.</th><th>TAG ID</th><th>MASH TYPE (TEST LEVEL)</th><th>LENGTH</th><th colspan="2">START</th><th>LEADING CONNECTION</th><th colspan="2">FINISH</th><th>TRAILING CONNECTION</th><th>COMMENTS</th></tr><tr><th></th><th></th><th></th><th></th><th>CONTROL</th><th>CHAINAGE</th><th></th><th>CONTROL</th><th>CHAINAGE</th><th></th><th></th></tr><tr><td>RRM7Y2T-STANA-0537-FN-DRG-000102</td><td>SB-01</td><td>SAFETY BARRIER - W-BEAM GUARDRAIL MASH (TL3)</td><td>70</td><td>MC70</td><td>158</td><td>MASH W-BEAM LEADING SKT TERMINAL (TL3)</td><td>MC70</td><td>228</td><td>CONNECT TO RAMSHIELD TRANSITION, W-BEAM TO CONCRETE</td><td>INCLUDES LEADING TERMINAL LENGTH</td></tr><tr><td>RRM7Y2T-STANA-0537-FN-DRG-000102</td><td>SB-02</td><td>SAFETY BARRIER - RAMSHIELD TRANSITION, W-BEAM TO CONCRETE</td><td>6</td><td>MC70</td><td>228</td><td>CONNECT TO W-BEAM GUARDRAIL MASH (TL3)</td><td>MC70</td><td>234</td><td>CONNECT TO CONCRETE TYPE F TL3 BARRIER</td><td></td></tr><tr><td>RRM7Y2T-STANA-0537-FN-DRG-000102</td><td>SB-03</td><td>SAFETY BARRIER - CONCRETE TYPE F (TL3)</td><td>3</td><td>MC70</td><td>234</td><td>CONNECT TO RAMSHIELD TRANSITION, W-BEAM TO CONCRETE</td><td>MC70</td><td>237</td><td>CONNECT TO MEDIUM PERFORMANCE BRIDGE BARRIER</td><td>REFER TO STRUCTURES PACKAGE FOR DETAILS OF THE TYPE F BARRIER TO BRIDGE BARRIER CONNECTION</td></tr><tr><td>RRM7Y2T-STANA-0537-FN-DRG-000102</td><td>SB-04</td><td>BRIDGE PARAPET - MEDIUM PERFORMANCE BRIDGE BARRIER</td><td>401</td><td>MC70</td><td>237</td><td>CONNECT TO CONCRETE TYPE F TL3 BARRIER</td><td>MC70</td><td>638</td><td>CONNECT TO W-BEAM GUARDRAIL MASH (TL3)</td><td>REFER TO TfNSW STANDARD DRAWING B0505 - MEDIUM PERFORMANCE LEVEL BARRIER</td></tr><tr><td>RRM7Y2T-STANA-0537-FN-DRG-000103</td><td>SB-05</td><td>SAFETY BARRIER - CONCRETE TYPE F (TL3)</td><td>5</td><td>MC70</td><td>638</td><td>CONNECT TO MEDIUM PERFORMANCE BRIDGE BARRIER</td><td>MC70</td><td>643</td><td>CONCRETE SLOPED END TERMINAL</td><td>REFER TO STRUCTURES PACKAGE FOR DETAILS OF THE TYPE F BARRIER TO BRIDGE BARRIER CONNECTION</td></tr><tr><td>RRM7Y2T-STANA-0537-FN-DRG-000102</td><td>SB-06</td><td>SAFETY BARRIER - W-BEAM GUARDRAIL MASH (TL3)</td><td>68</td><td>MC70</td><td>160</td><td>MASH W-BEAM LEADING SKT TERMINAL (TL3)</td><td>MC70</td><td>228</td><td>CONNECT TO RAMSHIELD TRANSITION, W-BEAM TO CONCRETE</td><td>INCLUDES LEADING TERMINAL LENGTH</td></tr><tr><td>RRM7Y2T-STANA-0537-FN-DRG-000102</td><td>SB-07</td><td>SAFETY BARRIER - RAMSHIELD TRANSITION, W-BEAM TO CONCRETE</td><td>6</td><td>MC70</td><td>228</td><td>CONNECT TO W-BEAM GUARDRAIL MASH (TL3)</td><td>MC70</td><td>234</td><td>CONNECT TO CONCRETE TYPE F TL3 BARRIER</td><td></td></tr><tr><td>RRM7Y2T-STANA-0537-FN-DRG-000102</td><td>SB-08</td><td>SAFETY BARRIER - CONCRETE TYPE F (TL3)</td><td>3</td><td>MC70</td><td>234</td><td>CONNECT TO RAMSHIELD TRANSITION, W-BEAM TO CONCRETE</td><td>MC70</td><td>237</td><td>CONNECT TO MEDIUM PERFORMANCE BRIDGE BARRIER</td><td>REFER TO STRUCTURES PACKAGE FOR DETAILS OF THE TYPE F BARRIER TO BRIDGE BARRIER CONNECTION</td></tr><tr><td>RRM7Y2T-STANA-0537-FN-DRG-000102</td><td>SB-09</td><td>BRIDGE PARAPET - MEDIUM PERFORMANCE BRIDGE BARRIER</td><td>401</td><td>MC70</td><td>237</td><td>CONNECT TO CONCRETE TYPE F TL3 BARRIER</td><td>MC70</td><td>638</td><td>CONNECT TO CONCRETE TYPE F TL3 BARRIER</td><td>REFER TO TfNSW STANDARD DRAWING B0505 - MEDIUM PERFORMANCE LEVEL BARRIER</td></tr><tr><td>RRM7Y2T-STANA-0537-FN-DRG-000103</td><td>SB-10</td><td>SAFETY BARRIER - CONCRETE TYPE F (TL3)</td><td>5</td><td>MC70</td><td>638</td><td>CONNECT TO MEDIUM PERFORMANCE BRIDGE BARRIER</td><td>MC70</td><td>643</td><td>CONNECT TO RAMSHIELD TRANSITION, W-BEAM TO CONCRETE</td><td>REFER TO STRUCTURES PACKAGE FOR DETAILS OF THE TYPE F BARRIER TO BRIDGE BARRIER CONNECTION</td></tr><tr><td>RRM7Y2T-STANA-0537-FN-DRG-000103</td><td>SB-11</td><td>SAFETY BARRIER - RAMSHIELD TRANSITION, W-BEAM TO CONCRETE</td><td>6</td><td>MC70</td><td>643</td><td>CONNECT TO CONCRETE TYPE F TL3 BARRIER</td><td>MC70</td><td>649</td><td>CONNECT TO W-BEAM GUARDRAIL MASH (TL3)</td><td></td></tr><tr><td>RRM7Y2T-STANA-0537-FN-DRG-000102</td><td>SB-12</td><td>SAFETY BARRIER - CONCRETE TYPE F TL3 TO TL5 TRANSITION</td><td>6</td><td>MC10</td><td>310</td><td>HERCULES MASH TL3 CRASH CUSHION</td><td>MC10</td><td>316</td><td>CONNECT TO CONCRETE TYPE F TL3 BARRIER</td><td>DOES NOT INCLUDE CRASH CUSHION LENGTH</td></tr><tr><td>RRM7Y2T-STANA-0537-FN-DRG-000102</td><td>SB-13</td><td>SAFETY BARRIER - CONCRETE TYPE F (TL5)</td><td>253</td><td>MC10</td><td>316</td><td>CONNECT TO CONCRETE TYPE F TL3 TO TL5 TRANSITION</td><td>MC10</td><td>569</td><td>CONCRETE SLOPED END TERMINAL</td><td>INCLUDES TRAILING TERMINAL LENGTH</td></tr><tr><td>RRM7Y2T-STANA-0537-FN-DRG-000102</td><td>SB-14</td><td>SAFETY BARRIER - CONCRETE TYPE F (TL5)</td><td>78</td><td>MC20</td><td>330</td><td>CONCRETE SLOPED END TERMINAL</td><td>MC20</td><td>408</td><td>CONNECT TO CONCRETE TYPE F TL3 TO TL5 TRANSITION</td><td>INCLUDES TRAILING TERMINAL LENGTH</td></tr><tr><td>RRM7Y2T-STANA-0537-FN-DRG-000102</td><td>SB-15</td><td>SAFETY BARRIER - CONCRETE TYPE F TL3 TO TL5 TRANSITION</td><td>6</td><td>MC20</td><td>408</td><td>CONNECT TO CONCRETE TYPE F TL5 BARRIER</td><td>MC20</td><td>414</td><td>CONNECT TO TYPE F TL3 BARRIER</td><td></td></tr><tr><td>RRM7Y2T-STANA-0537-FN-DRG-000102</td><td>SB-16</td><td>SAFETY BARRIER - CONCRETE TYPE F (TL3)</td><td>258</td><td>MC20</td><td>336</td><td>CONNECT TO CONCRETE TYPE F TL3 TO TL5 TRANSITION</td><td>MC20</td><td>594</td><td>HERCULES MASH TL3 CRASH CUSHION</td><td>DOES NOT INCLUDE CRASH CUSHION LENGTH</td></tr><tr><td>RRM7Y2T-STANA-0537-FN-DRG-000103</td><td>SB-17</td><td>SAFETY BARRIER - W-BEAM GUARDRAIL MASH (TL3)</td><td>176</td><td>MC10</td><td>309</td><td>MASH W-BEAM LEADING SKT TERMINAL (TL3)</td><td>MC10</td><td>485</td><td>CONNECT TO GUARDRAIL DEPARTURE TERMINAL</td><td>INCLUDES LEADING TERMINAL LENGTH</td></tr><tr><td>RRM7Y2T-STANA-0537-FN-DRG-000103</td><td>SB-18</td><td>SAFETY BARRIER - RAMSHIELD TRANSITION, W-BEAM TO CONCRETE</td><td>10</td><td>MC10</td><td>690</td><td>CONNECT TO W-BEAM GUARDRAIL MASH (TL3)</td><td>MC10</td><td>700</td><td>CONNECT TO CONCRETE TYPE F TL3 BARRIER</td><td></td></tr><tr><td>RRM7Y2T-STANA-0537-FN-DRG-000103</td><td>SB-19</td><td>SAFETY BARRIER - CONCRETE TYPE F (TL3)</td><td>4</td><td>MC10</td><td>700</td><td>CONNECT TO RAMSHIELD TRANSITION, W-BEAM TO CONCRETE</td><td>MC10</td><td>704</td><td>CONNECT TO MEDIUM PERFORMANCE BRIDGE BARRIER</td><td>REFER TO STRUCTURES PACKAGE FOR DETAILS OF THE TYPE F BARRIER TO BRIDGE BARRIER CONNECTION</td></tr><tr><td>RRM7Y2T-STANA-0537-FN-DRG-000103</td><td>SB-20</td><td>BRIDGE PARAPET - MEDIUM PERFORMANCE BRIDGE BARRIER</td><td>30</td><td>MC10</td><td>704</td><td>CONNECT TO CONCRETE TYPE F TL3 BARRIER</td><td>MC10</td><td>734</td><td>CONNECT TO CONCRETE TYPE F TL3 BARRIER</td><td>REFER TO TfNSW STANDARD DRAWING B0505 - MEDIUM PERFORMANCE LEVEL BARRIER</td></tr><tr><td>RRM7Y2T-STANA-0537-FN-DRG-000103</td><td>SB-21</td><td>SAFETY BARRIER - CONCRETE TYPE F (TL3)</td><td>4</td><td>MC10</td><td>734</td><td>CONNECT TO MEDIUM PERFORMANCE BRIDGE BARRIER</td><td>MC10</td><td>738</td><td>CONNECT TO RAMSHIELD TRANSITION, W-BEAM TO CONCRETE</td><td>REFER TO STRUCTURES PACKAGE FOR DETAILS OF THE TYPE F BARRIER TO BRIDGE BARRIER CONNECTION</td></tr><tr><td>RRM7Y2T-STANA-0537-FN-DRG-000103</td><td>SB-22</td><td>SAFETY BARRIER - RAMSHIELD TRANSITION, W-BEAM TO CONCRETE</td><td>10</td><td>MC10</td><td>738</td><td>CONNECT TO CONCRETE TYPE F TL3 BARRIER</td><td>MC10</td><td>748</td><td>CONNECT TO W-BEAM GUARDRAIL MASH (TL3)</td><td></td></tr><tr><td>RRM7Y2T-STANA-0537-FN-DRG-000103</td><td>SB-23</td><td>SAFETY BARRIER - W-BEAM GUARDRAIL MASH (TL3)</td><td>12</td><td>MC10</td><td>748</td><td>CONNECT TO RAMSHIELD TRANSITION, W-BEAM TO CONCRETE</td><td>MC10</td><td>760</td><td>CONNECT TO GUARDRAIL DEPARTURE TERMINAL</td><td>INCLUDES TRAILING TERMINAL LENGTH</td></tr><tr><td>RRM7Y2T-STANA-0537-FN-DRG-000103</td><td>SB-25</td><td>SAFETY BARRIER - W-BEAM GUARDRAIL MASH (TL3)</td><td>106</td><td>MC10</td><td>584</td><td>MASH W-BEAM LEADING SKT TERMINAL (TL3)</td><td>MC10</td><td>690</td><td>CONNECT TO RAMSHIELD TRANSITION, W-BEAM TO CONCRETE</td><td>INCLUDES LEADING TERMINAL LENGTH</td></tr><tr><td>RRM7Y2T-STANA-0537-FN-DRG-000103</td><td>SB-26</td><td>SAFETY BARRIER - RAMSHIELD TRANSITION, W-BEAM TO CONCRETE</td><td>10</td><td>MC10</td><td>690</td><td>CONNECT TO W-BEAM GUARDRAIL MASH (TL3)</td><td>MC10</td><td>700</td><td>CONNECT TO CONCRETE TYPE F TL3 BARRIER</td><td></td></tr><tr><td>RRM7Y2T-STANA-0537-FN-DRG-000103</td><td>SB-27</td><td>SAFETY BARRIER - CONCRETE TYPE F (TL3)</td><td>4</td><td>MC10</td><td>700</td><td>CONNECT TO RAMSHIELD TRANSITION, W-BEAM TO CONCRETE</td><td>MC10</td><td>704</td><td>CONNECT TO MEDIUM PERFORMANCE BRIDGE BARRIER</td><td>REFER TO STRUCTURES PACKAGE FOR DETAILS OF THE TYPE F BARRIER TO BRIDGE BARRIER CONNECTION</td></tr><tr><td>RRM7Y2T-STANA-0537-FN-DRG-000103</td><td>SB-28</td><td>BRIDGE PARAPET - MEDIUM PERFORMANCE BRIDGE BARRIER</td><td>30</td><td>MC10</td><td>704</td><td>CONNECT TO CONCRETE TYPE F TL3 BARRIER</td><td>MC10</td><td>734</td><td>CONNECT TO CONCRETE TYPE F TL3 BARRIER</td><td>REFER TO TfNSW STANDARD DRAWING B0505 - MEDIUM PERFORMANCE LEVEL BARRIER</td></tr><tr><td>RRM7Y2T-STANA-0537-FN-DRG-000103</td><td>SB-29</td><td>SAFETY BARRIER - CONCRETE TYPE F (TL3)</td><td>4</td><td>MC10</td><td>734</td><td>CONNECT TO MEDIUM PERFORMANCE BRIDGE BARRIER</td><td>MC10</td><td>738</td><td>CONNECT TO RAMSHIELD TRANSITION, W-BEAM TO CONCRETE</td><td>REFER TO STRUCTURES PACKAGE FOR DETAILS OF THE TYPE F BARRIER TO BRIDGE BARRIER CONNECTION</td></tr><tr><td>RRM7Y2T-STANA-0537-FN-DRG-000103</td><td>SB-30</td><td>SAFETY BARRIER - RAMSHIELD TRANSITION, W-BEAM TO CONCRETE</td><td>10</td><td>MC10</td><td>738</td><td>CONNECT TO CONCRETE TYPE F TL3 BARRIER</td><td>MC10</td><td>748</td><td>CONNECT TO W-BEAM GUARDRAIL MASH (TL3)</td><td></td></tr><tr><td>RRM7Y2T-STANA-0537-FN-DRG-000103</td><td>SB-31</td><td>SAFETY BARRIER - W-BEAM GUARDRAIL MASH (TL3)</td><td>20</td><td>MC10</td><td>748</td><td>CONNECT TO RAMSHIELD TRANSITION, W-BEAM TO CONCRETE</td><td>MC10</td><td>768</td><td>CONNECT TO GUARDRAIL DEPARTURE TERMINAL</td><td>INCLUDES TRAILING TERMINAL LENGTH</td></tr><tr><td>RRM7Y2T-STANA-0537-FN-DRG-000103</td><td>SB-32</td><td>SAFETY BARRIER - W-BEAM GUARDRAIL MASH (TL3)</td><td>24</td><td>MC20</td><td>674</td><td>CONNECT TO GUARDRAIL DEPARTURE TERMINAL</td><td>MC20</td><td>698</td><td>CONNECT TO RAMSHIELD TRANSITION, W-BEAM TO CONCRETE</td><td>INCLUDES TRAILING TERMINAL LENGTH</td></tr><tr><td>RRM7Y2T-STANA-0537-FN-DRG-000103</td><td>SB-33</td><td>SAFETY BARRIER - RAMSHIELD TRANSITION, W-BEAM TO CONCRETE</td><td>6</td><td>MC20</td><td>698</td><td>CONNECT TO W-BEAM GUARDRAIL MASH (TL3)</td><td>MC20</td><td>704</td><td>CONNECT TO TYPE F SPECIAL PERFORMANCE LEVEL BARRIER</td><td></td></tr><tr><td>RRM7Y2T-STANA-0537-FN-DRG-000103</td><td>SB-34</td><td>BRIDGE PAPAPE - TYPE F SPECIAL PERFORMANCE LEVEL BARRIER</td><td>20</td><td>MC20</td><td>704</td><td>CONNECT TO RAMSHIELD TRANSITION, W-BEAM TO CONCRETE</td><td>MC20</td><td>724</td><td>CONNECT TO RAMSHIELD TRANSITION, W-BEAM TO CONCRETE</td><td></td></tr><tr><td>RRM7Y2T-STANA-0537-FN-DRG-000103</td><td>SB-35</td><td>SAFETY BARRIER - RAMSHIELD TRANSITION, W-BEAM TO CONCRETE</td><td>6</td><td>MC20</td><td>724</td><td>CONNECT TO TYPE F SPECIAL PERFORMANCE LEVEL BARRIER</td><td>MC20</td><td>730</td><td>CONNECT TO W-BEAM GUARDRAIL MASH (TL3)</td><td></td></tr><tr><td>RRM7Y2T-STANA-0537-FN-DRG-000103</td><td>SB-36</td><td>SAFETY BARRIER - W-BEAM GUARDRAIL MASH (TL3)</td><td>24</td><td>MC20</td><td>730</td><td>CONNECT TO RAMSHIELD TRANSITION, W-BEAM TO CONCRETE</td><td>MC20</td><td>754</td><td>MASH W-BEAM LEADING SKT TERMINAL (TL3)</td><td>INCLUDES LEADING TERMINAL LENGTH</td></tr><tr><td>RRM7Y2T-STANA-0537-FN-DRG-000102</td><td>SB-37</td><td>SAFETY BARRIER - W-BEAM GUARDRAIL MASH (TL3)</td><td>118</td><td>MC20</td><td>390</td><td>CONNECT TO GUARDRAIL DEPARTURE TERMINAL</td><td>MC20</td><td>508</td><td>MASH W-BEAM LEADING SKT TERMINAL (TL3)</td><td>INCLUDES END TERMINAL LENGTHS</td></tr><tr><td>RRM7Y2T-STANA-0537-FN-DRG-000103</td><td>SB-38</td><td>SAFETY BARRIER - W-BEAM GUARDRAIL MASH (TL3)</td><td>136</td><td>MC20</td><td>540</td><td>CONNECT TO GUARDRAIL DEPARTURE TERMINAL</td><td>MC20</td><td>676</td><td>MASH W-BEAM LEADING SKT TERMINAL (TL3)</td><td>INCLUDES END TERMINAL LENGTHS</td></tr><tr><td>RRM7Y2T-STANA-0537-FN-DRG-000103</td><td>SB-39</td><td>SAFETY BARRIER - RAMSHIELD TRANSITION, W-BEAM TO CONCRETE</td><td>6</td><td>MC20</td><td>676</td><td>CONNECT TO W-BEAM GUARDRAIL MASH (TL3)</td><td>MC20</td><td>682</td><td>CONNECT TO EXISTING CONCRETE BRIDGE BARRIER</td><td></td></tr><tr><td>RRM7Y2T-STANA-0537-FN-DRG-000103</td><td>SB-40</td><td>SAFETY BARRIER - RAMSHIELD TRANSITION, W-BEAM TO CONCRETE</td><td>6</td><td>MC20</td><td>747</td><td>CONNECT TO EXISTING CONCRETE BRIDGE BARRIER</td><td>MC20</td><td>753</td><td>CONNECT TO W-BEAM GUARDRAIL MASH (TL3)</td><td></td></tr><tr><td>RRM7Y2T-STANA-0537-FN-DRG-000104</td><td>SB-41</td><td>SAFETY BARRIER - W-BEAM GUARDRAIL MASH (TL3)</td><td>20</td><td>MC20</td><td>753</td><td>CONNECT TO GUARDRAIL DEPARTURE TERMINAL</td><td>MC20</td><td>773</td><td>MASH W-BEAM LEADING SKT TERMINAL (TL3)</td><td>INCLUDES END TERMINAL LENGTHS</td></tr><tr><td>RRM7Y2T-STANA-0537-FN-DRG-000102</td><td>SB-44</td><td>SAFETY BARRIER - CONCRETE TYPE F (TL5)</td><td>50</td><td>MCA0</td><td>32</td><td>CONCRETE SLOPED END TERMINAL</td><td>MCA0</td><td>82</td><td>CONCRETE SLOPED END TERMINAL</td><td>INCLUDES END TERMINAL LENGTHS</td></tr><tr><td>RRM7Y2T-STANA-0537-FN-DRG-000102</td><td>SB-45</td><td>SAFETY BARRIER - CONCRETE TYPE F (TL5)</td><td>50</td><td>MCA0</td><td>40</td><td>CONCRETE SLOPED END TERMINAL</td><td>MC10</td><td>314</td><td>CONCRETE SLOPED END TERMINAL</td><td>INCLUDES END TERMINAL LENGTHS</td></tr><tr><td>RRM7Y2T-STANA-0537-FN-DRG-000102</td><td>SB-46</td><td>SAFETY BARRIER - W-BEAM GUARDRAIL MASH (TL3)</td><td>75</td><td>MCA0</td><td>615</td><td>MASH W-BEAM LEADING SKT TERMINAL (TL3)</td><td>MC10</td><td>690</td><td>CONNECT TO RAMSHIELD TRANSITION, W-BEAM TO CONCRETE</td><td>INCLUDES END TERMINAL LENGTHS</td></tr></table>																						SHEET NO.	TAG ID	MASH TYPE (TEST LEVEL)	LENGTH	START		LEADING CONNECTION	FINISH		TRAILING CONNECTION	COMMENTS					CONTROL	CHAINAGE		CONTROL	CHAINAGE			RRM7Y2T-STANA-0537-FN-DRG-000102	SB-01	SAFETY BARRIER - W-BEAM GUARDRAIL MASH (TL3)	70	MC70	158	MASH W-BEAM LEADING SKT TERMINAL (TL3)	MC70	228	CONNECT TO RAMSHIELD TRANSITION, W-BEAM TO CONCRETE	INCLUDES LEADING TERMINAL LENGTH	RRM7Y2T-STANA-0537-FN-DRG-000102	SB-02	SAFETY BARRIER - RAMSHIELD TRANSITION, W-BEAM TO CONCRETE	6	MC70	228	CONNECT TO W-BEAM GUARDRAIL MASH (TL3)	MC70	234	CONNECT TO CONCRETE TYPE F TL3 BARRIER		RRM7Y2T-STANA-0537-FN-DRG-000102	SB-03	SAFETY BARRIER - CONCRETE TYPE F (TL3)	3	MC70	234	CONNECT TO RAMSHIELD TRANSITION, W-BEAM TO CONCRETE	MC70	237	CONNECT TO MEDIUM PERFORMANCE BRIDGE BARRIER	REFER TO STRUCTURES PACKAGE FOR DETAILS OF THE TYPE F BARRIER TO BRIDGE BARRIER CONNECTION	RRM7Y2T-STANA-0537-FN-DRG-000102	SB-04	BRIDGE PARAPET - MEDIUM PERFORMANCE BRIDGE BARRIER	401	MC70	237	CONNECT TO CONCRETE TYPE F TL3 BARRIER	MC70	638	CONNECT TO W-BEAM GUARDRAIL MASH (TL3)	REFER TO TfNSW STANDARD DRAWING B0505 - MEDIUM PERFORMANCE LEVEL BARRIER	RRM7Y2T-STANA-0537-FN-DRG-000103	SB-05	SAFETY BARRIER - CONCRETE TYPE F (TL3)	5	MC70	638	CONNECT TO MEDIUM PERFORMANCE BRIDGE BARRIER	MC70	643	CONCRETE SLOPED END TERMINAL	REFER TO STRUCTURES PACKAGE FOR DETAILS OF THE TYPE F BARRIER TO BRIDGE BARRIER CONNECTION	RRM7Y2T-STANA-0537-FN-DRG-000102	SB-06	SAFETY BARRIER - W-BEAM GUARDRAIL MASH (TL3)	68	MC70	160	MASH W-BEAM LEADING SKT TERMINAL (TL3)	MC70	228	CONNECT TO RAMSHIELD TRANSITION, W-BEAM TO CONCRETE	INCLUDES LEADING TERMINAL LENGTH	RRM7Y2T-STANA-0537-FN-DRG-000102	SB-07	SAFETY BARRIER - RAMSHIELD TRANSITION, W-BEAM TO CONCRETE	6	MC70	228	CONNECT TO W-BEAM GUARDRAIL MASH (TL3)	MC70	234	CONNECT TO CONCRETE TYPE F TL3 BARRIER		RRM7Y2T-STANA-0537-FN-DRG-000102	SB-08	SAFETY BARRIER - CONCRETE TYPE F (TL3)	3	MC70	234	CONNECT TO RAMSHIELD TRANSITION, W-BEAM TO CONCRETE	MC70	237	CONNECT TO MEDIUM PERFORMANCE BRIDGE BARRIER	REFER TO STRUCTURES PACKAGE FOR DETAILS OF THE TYPE F BARRIER TO BRIDGE BARRIER CONNECTION	RRM7Y2T-STANA-0537-FN-DRG-000102	SB-09	BRIDGE PARAPET - MEDIUM PERFORMANCE BRIDGE BARRIER	401	MC70	237	CONNECT TO CONCRETE TYPE F TL3 BARRIER	MC70	638	CONNECT TO CONCRETE TYPE F TL3 BARRIER	REFER TO TfNSW STANDARD DRAWING B0505 - MEDIUM PERFORMANCE LEVEL BARRIER	RRM7Y2T-STANA-0537-FN-DRG-000103	SB-10	SAFETY BARRIER - CONCRETE TYPE F (TL3)	5	MC70	638	CONNECT TO MEDIUM PERFORMANCE BRIDGE BARRIER	MC70	643	CONNECT TO RAMSHIELD TRANSITION, W-BEAM TO CONCRETE	REFER TO STRUCTURES PACKAGE FOR DETAILS OF THE TYPE F BARRIER TO BRIDGE BARRIER CONNECTION	RRM7Y2T-STANA-0537-FN-DRG-000103	SB-11	SAFETY BARRIER - RAMSHIELD TRANSITION, W-BEAM TO CONCRETE	6	MC70	643	CONNECT TO CONCRETE TYPE F TL3 BARRIER	MC70	649	CONNECT TO W-BEAM GUARDRAIL MASH (TL3)		RRM7Y2T-STANA-0537-FN-DRG-000102	SB-12	SAFETY BARRIER - CONCRETE TYPE F TL3 TO TL5 TRANSITION	6	MC10	310	HERCULES MASH TL3 CRASH CUSHION	MC10	316	CONNECT TO CONCRETE TYPE F TL3 BARRIER	DOES NOT INCLUDE CRASH CUSHION LENGTH	RRM7Y2T-STANA-0537-FN-DRG-000102	SB-13	SAFETY BARRIER - CONCRETE TYPE F (TL5)	253	MC10	316	CONNECT TO CONCRETE TYPE F TL3 TO TL5 TRANSITION	MC10	569	CONCRETE SLOPED END TERMINAL	INCLUDES TRAILING TERMINAL LENGTH	RRM7Y2T-STANA-0537-FN-DRG-000102	SB-14	SAFETY BARRIER - CONCRETE TYPE F (TL5)	78	MC20	330	CONCRETE SLOPED END TERMINAL	MC20	408	CONNECT TO CONCRETE TYPE F TL3 TO TL5 TRANSITION	INCLUDES TRAILING TERMINAL LENGTH	RRM7Y2T-STANA-0537-FN-DRG-000102	SB-15	SAFETY BARRIER - CONCRETE TYPE F TL3 TO TL5 TRANSITION	6	MC20	408	CONNECT TO CONCRETE TYPE F TL5 BARRIER	MC20	414	CONNECT TO TYPE F TL3 BARRIER		RRM7Y2T-STANA-0537-FN-DRG-000102	SB-16	SAFETY BARRIER - CONCRETE TYPE F (TL3)	258	MC20	336	CONNECT TO CONCRETE TYPE F TL3 TO TL5 TRANSITION	MC20	594	HERCULES MASH TL3 CRASH CUSHION	DOES NOT INCLUDE CRASH CUSHION LENGTH	RRM7Y2T-STANA-0537-FN-DRG-000103	SB-17	SAFETY BARRIER - W-BEAM GUARDRAIL MASH (TL3)	176	MC10	309	MASH W-BEAM LEADING SKT TERMINAL (TL3)	MC10	485	CONNECT TO GUARDRAIL DEPARTURE TERMINAL	INCLUDES LEADING TERMINAL LENGTH	RRM7Y2T-STANA-0537-FN-DRG-000103	SB-18	SAFETY BARRIER - RAMSHIELD TRANSITION, W-BEAM TO CONCRETE	10	MC10	690	CONNECT TO W-BEAM GUARDRAIL MASH (TL3)	MC10	700	CONNECT TO CONCRETE TYPE F TL3 BARRIER		RRM7Y2T-STANA-0537-FN-DRG-000103	SB-19	SAFETY BARRIER - CONCRETE TYPE F (TL3)	4	MC10	700	CONNECT TO RAMSHIELD TRANSITION, W-BEAM TO CONCRETE	MC10	704	CONNECT TO MEDIUM PERFORMANCE BRIDGE BARRIER	REFER TO STRUCTURES PACKAGE FOR DETAILS OF THE TYPE F BARRIER TO BRIDGE BARRIER CONNECTION	RRM7Y2T-STANA-0537-FN-DRG-000103	SB-20	BRIDGE PARAPET - MEDIUM PERFORMANCE BRIDGE BARRIER	30	MC10	704	CONNECT TO CONCRETE TYPE F TL3 BARRIER	MC10	734	CONNECT TO CONCRETE TYPE F TL3 BARRIER	REFER TO TfNSW STANDARD DRAWING B0505 - MEDIUM PERFORMANCE LEVEL BARRIER	RRM7Y2T-STANA-0537-FN-DRG-000103	SB-21	SAFETY BARRIER - CONCRETE TYPE F (TL3)	4	MC10	734	CONNECT TO MEDIUM PERFORMANCE BRIDGE BARRIER	MC10	738	CONNECT TO RAMSHIELD TRANSITION, W-BEAM TO CONCRETE	REFER TO STRUCTURES PACKAGE FOR DETAILS OF THE TYPE F BARRIER TO BRIDGE BARRIER CONNECTION	RRM7Y2T-STANA-0537-FN-DRG-000103	SB-22	SAFETY BARRIER - RAMSHIELD TRANSITION, W-BEAM TO CONCRETE	10	MC10	738	CONNECT TO CONCRETE TYPE F TL3 BARRIER	MC10	748	CONNECT TO W-BEAM GUARDRAIL MASH (TL3)		RRM7Y2T-STANA-0537-FN-DRG-000103	SB-23	SAFETY BARRIER - W-BEAM GUARDRAIL MASH (TL3)	12	MC10	748	CONNECT TO RAMSHIELD TRANSITION, W-BEAM TO CONCRETE	MC10	760	CONNECT TO GUARDRAIL DEPARTURE TERMINAL	INCLUDES TRAILING TERMINAL LENGTH	RRM7Y2T-STANA-0537-FN-DRG-000103	SB-25	SAFETY BARRIER - W-BEAM GUARDRAIL MASH (TL3)	106	MC10	584	MASH W-BEAM LEADING SKT TERMINAL (TL3)	MC10	690	CONNECT TO RAMSHIELD TRANSITION, W-BEAM TO CONCRETE	INCLUDES LEADING TERMINAL LENGTH	RRM7Y2T-STANA-0537-FN-DRG-000103	SB-26	SAFETY BARRIER - RAMSHIELD TRANSITION, W-BEAM TO CONCRETE	10	MC10	690	CONNECT TO W-BEAM GUARDRAIL MASH (TL3)	MC10	700	CONNECT TO CONCRETE TYPE F TL3 BARRIER		RRM7Y2T-STANA-0537-FN-DRG-000103	SB-27	SAFETY BARRIER - CONCRETE TYPE F (TL3)	4	MC10	700	CONNECT TO RAMSHIELD TRANSITION, W-BEAM TO CONCRETE	MC10	704	CONNECT TO MEDIUM PERFORMANCE BRIDGE BARRIER	REFER TO STRUCTURES PACKAGE FOR DETAILS OF THE TYPE F BARRIER TO BRIDGE BARRIER CONNECTION	RRM7Y2T-STANA-0537-FN-DRG-000103	SB-28	BRIDGE PARAPET - MEDIUM PERFORMANCE BRIDGE BARRIER	30	MC10	704	CONNECT TO CONCRETE TYPE F TL3 BARRIER	MC10	734	CONNECT TO CONCRETE TYPE F TL3 BARRIER	REFER TO TfNSW STANDARD DRAWING B0505 - MEDIUM PERFORMANCE LEVEL BARRIER	RRM7Y2T-STANA-0537-FN-DRG-000103	SB-29	SAFETY BARRIER - CONCRETE TYPE F (TL3)	4	MC10	734	CONNECT TO MEDIUM PERFORMANCE BRIDGE BARRIER	MC10	738	CONNECT TO RAMSHIELD TRANSITION, W-BEAM TO CONCRETE	REFER TO STRUCTURES PACKAGE FOR DETAILS OF THE TYPE F BARRIER TO BRIDGE BARRIER CONNECTION	RRM7Y2T-STANA-0537-FN-DRG-000103	SB-30	SAFETY BARRIER - RAMSHIELD TRANSITION, W-BEAM TO CONCRETE	10	MC10	738	CONNECT TO CONCRETE TYPE F TL3 BARRIER	MC10	748	CONNECT TO W-BEAM GUARDRAIL MASH (TL3)		RRM7Y2T-STANA-0537-FN-DRG-000103	SB-31	SAFETY BARRIER - W-BEAM GUARDRAIL MASH (TL3)	20	MC10	748	CONNECT TO RAMSHIELD TRANSITION, W-BEAM TO CONCRETE	MC10	768	CONNECT TO GUARDRAIL DEPARTURE TERMINAL	INCLUDES TRAILING TERMINAL LENGTH	RRM7Y2T-STANA-0537-FN-DRG-000103	SB-32	SAFETY BARRIER - W-BEAM GUARDRAIL MASH (TL3)	24	MC20	674	CONNECT TO GUARDRAIL DEPARTURE TERMINAL	MC20	698	CONNECT TO RAMSHIELD TRANSITION, W-BEAM TO CONCRETE	INCLUDES TRAILING TERMINAL LENGTH	RRM7Y2T-STANA-0537-FN-DRG-000103	SB-33	SAFETY BARRIER - RAMSHIELD TRANSITION, W-BEAM TO CONCRETE	6	MC20	698	CONNECT TO W-BEAM GUARDRAIL MASH (TL3)	MC20	704	CONNECT TO TYPE F SPECIAL PERFORMANCE LEVEL BARRIER		RRM7Y2T-STANA-0537-FN-DRG-000103	SB-34	BRIDGE PAPAPE - TYPE F SPECIAL PERFORMANCE LEVEL BARRIER	20	MC20	704	CONNECT TO RAMSHIELD TRANSITION, W-BEAM TO CONCRETE	MC20	724	CONNECT TO RAMSHIELD TRANSITION, W-BEAM TO CONCRETE		RRM7Y2T-STANA-0537-FN-DRG-000103	SB-35	SAFETY BARRIER - RAMSHIELD TRANSITION, W-BEAM TO CONCRETE	6	MC20	724	CONNECT TO TYPE F SPECIAL PERFORMANCE LEVEL BARRIER	MC20	730	CONNECT TO W-BEAM GUARDRAIL MASH (TL3)		RRM7Y2T-STANA-0537-FN-DRG-000103	SB-36	SAFETY BARRIER - W-BEAM GUARDRAIL MASH (TL3)	24	MC20	730	CONNECT TO RAMSHIELD TRANSITION, W-BEAM TO CONCRETE	MC20	754	MASH W-BEAM LEADING SKT TERMINAL (TL3)	INCLUDES LEADING TERMINAL LENGTH	RRM7Y2T-STANA-0537-FN-DRG-000102	SB-37	SAFETY BARRIER - W-BEAM GUARDRAIL MASH (TL3)	118	MC20	390	CONNECT TO GUARDRAIL DEPARTURE TERMINAL	MC20	508	MASH W-BEAM LEADING SKT TERMINAL (TL3)	INCLUDES END TERMINAL LENGTHS	RRM7Y2T-STANA-0537-FN-DRG-000103	SB-38	SAFETY BARRIER - W-BEAM GUARDRAIL MASH (TL3)	136	MC20	540	CONNECT TO GUARDRAIL DEPARTURE TERMINAL	MC20	676	MASH W-BEAM LEADING SKT TERMINAL (TL3)	INCLUDES END TERMINAL LENGTHS	RRM7Y2T-STANA-0537-FN-DRG-000103	SB-39	SAFETY BARRIER - RAMSHIELD TRANSITION, W-BEAM TO CONCRETE	6	MC20	676	CONNECT TO W-BEAM GUARDRAIL MASH (TL3)	MC20	682	CONNECT TO EXISTING CONCRETE BRIDGE BARRIER		RRM7Y2T-STANA-0537-FN-DRG-000103	SB-40	SAFETY BARRIER - RAMSHIELD TRANSITION, W-BEAM TO CONCRETE	6	MC20	747	CONNECT TO EXISTING CONCRETE BRIDGE BARRIER	MC20	753	CONNECT TO W-BEAM GUARDRAIL MASH (TL3)		RRM7Y2T-STANA-0537-FN-DRG-000104	SB-41	SAFETY BARRIER - W-BEAM GUARDRAIL MASH (TL3)	20	MC20	753	CONNECT TO GUARDRAIL DEPARTURE TERMINAL	MC20	773	MASH W-BEAM LEADING SKT TERMINAL (TL3)	INCLUDES END TERMINAL LENGTHS	RRM7Y2T-STANA-0537-FN-DRG-000102	SB-44	SAFETY BARRIER - CONCRETE TYPE F (TL5)	50	MCA0	32	CONCRETE SLOPED END TERMINAL	MCA0	82	CONCRETE SLOPED END TERMINAL	INCLUDES END TERMINAL LENGTHS	RRM7Y2T-STANA-0537-FN-DRG-000102	SB-45	SAFETY BARRIER - CONCRETE TYPE F (TL5)	50	MCA0	40	CONCRETE SLOPED END TERMINAL	MC10	314	CONCRETE SLOPED END TERMINAL	INCLUDES END TERMINAL LENGTHS	RRM7Y2T-STANA-0537-FN-DRG-000102	SB-46	SAFETY BARRIER - W-BEAM GUARDRAIL MASH (TL3)	75	MCA0	615	MASH W-BEAM LEADING SKT TERMINAL (TL3)	MC10	690	CONNECT TO RAMSHIELD TRANSITION, W-BEAM TO CONCRETE	INCLUDES END TERMINAL LENGTHS	A
	SHEET NO.	TAG ID	MASH TYPE (TEST LEVEL)	LENGTH	START		LEADING CONNECTION	FINISH		TRAILING CONNECTION	COMMENTS	
				CONTROL	CHAINAGE		CONTROL	CHAINAGE	
RRM7Y2T-STANA-0537-FN-DRG-000102	SB-01	SAFETY BARRIER - W-BEAM GUARDRAIL MASH (TL3)	70	MC70	158	MASH W-BEAM LEADING SKT TERMINAL (TL3)	MC70	228	CONNECT TO RAMSHIELD TRANSITION, W-BEAM TO CONCRETE	INCLUDES LEADING TERMINAL LENGTH	
RRM7Y2T-STANA-0537-FN-DRG-000102	SB-02	SAFETY BARRIER - RAMSHIELD TRANSITION, W-BEAM TO CONCRETE	6	MC70	228	CONNECT TO W-BEAM GUARDRAIL MASH (TL3)	MC70	234	CONNECT TO CONCRETE TYPE F TL3 BARRIER	
RRM7Y2T-STANA-0537-FN-DRG-000102	SB-03	SAFETY BARRIER - CONCRETE TYPE F (TL3)	3	MC70	234	CONNECT TO RAMSHIELD TRANSITION, W-BEAM TO CONCRETE	MC70	237	CONNECT TO MEDIUM PERFORMANCE BRIDGE BARRIER	REFER TO STRUCTURES PACKAGE FOR DETAILS OF THE TYPE F BARRIER TO BRIDGE BARRIER CONNECTION	
RRM7Y2T-STANA-0537-FN-DRG-000102	SB-04	BRIDGE PARAPET - MEDIUM PERFORMANCE BRIDGE BARRIER	401	MC70	237	CONNECT TO CONCRETE TYPE F TL3 BARRIER	MC70	638	CONNECT TO W-BEAM GUARDRAIL MASH (TL3)	REFER TO TfNSW STANDARD DRAWING B0505 - MEDIUM PERFORMANCE LEVEL BARRIER	
RRM7Y2T-STANA-0537-FN-DRG-000103	SB-05	SAFETY BARRIER - CONCRETE TYPE F (TL3)	5	MC70	638	CONNECT TO MEDIUM PERFORMANCE BRIDGE BARRIER	MC70	643	CONCRETE SLOPED END TERMINAL	REFER TO STRUCTURES PACKAGE FOR DETAILS OF THE TYPE F BARRIER TO BRIDGE BARRIER CONNECTION	
RRM7Y2T-STANA-0537-FN-DRG-000102	SB-06	SAFETY BARRIER - W-BEAM GUARDRAIL MASH (TL3)	68	MC70	160	MASH W-BEAM LEADING SKT TERMINAL (TL3)	MC70	228	CONNECT TO RAMSHIELD TRANSITION, W-BEAM TO CONCRETE	INCLUDES LEADING TERMINAL LENGTH	
RRM7Y2T-STANA-0537-FN-DRG-000102	SB-07	SAFETY BARRIER - RAMSHIELD TRANSITION, W-BEAM TO CONCRETE	6	MC70	228	CONNECT TO W-BEAM GUARDRAIL MASH (TL3)	MC70	234	CONNECT TO CONCRETE TYPE F TL3 BARRIER	
RRM7Y2T-STANA-0537-FN-DRG-000102	SB-08	SAFETY BARRIER - CONCRETE TYPE F (TL3)	3	MC70	234	CONNECT TO RAMSHIELD TRANSITION, W-BEAM TO CONCRETE	MC70	237	CONNECT TO MEDIUM PERFORMANCE BRIDGE BARRIER	REFER TO STRUCTURES PACKAGE FOR DETAILS OF THE TYPE F BARRIER TO BRIDGE BARRIER CONNECTION	
RRM7Y2T-STANA-0537-FN-DRG-000102	SB-09	BRIDGE PARAPET - MEDIUM PERFORMANCE BRIDGE BARRIER	401	MC70	237	CONNECT TO CONCRETE TYPE F TL3 BARRIER	MC70	638	CONNECT TO CONCRETE TYPE F TL3 BARRIER	REFER TO TfNSW STANDARD DRAWING B0505 - MEDIUM PERFORMANCE LEVEL BARRIER	
RRM7Y2T-STANA-0537-FN-DRG-000103	SB-10	SAFETY BARRIER - CONCRETE TYPE F (TL3)	5	MC70	638	CONNECT TO MEDIUM PERFORMANCE BRIDGE BARRIER	MC70	643	CONNECT TO RAMSHIELD TRANSITION, W-BEAM TO CONCRETE	REFER TO STRUCTURES PACKAGE FOR DETAILS OF THE TYPE F BARRIER TO BRIDGE BARRIER CONNECTION	
RRM7Y2T-STANA-0537-FN-DRG-000103	SB-11	SAFETY BARRIER - RAMSHIELD TRANSITION, W-BEAM TO CONCRETE	6	MC70	643	CONNECT TO CONCRETE TYPE F TL3 BARRIER	MC70	649	CONNECT TO W-BEAM GUARDRAIL MASH (TL3)	
RRM7Y2T-STANA-0537-FN-DRG-000102	SB-12	SAFETY BARRIER - CONCRETE TYPE F TL3 TO TL5 TRANSITION	6	MC10	310	HERCULES MASH TL3 CRASH CUSHION	MC10	316	CONNECT TO CONCRETE TYPE F TL3 BARRIER	DOES NOT INCLUDE CRASH CUSHION LENGTH	
RRM7Y2T-STANA-0537-FN-DRG-000102	SB-13	SAFETY BARRIER - CONCRETE TYPE F (TL5)	253	MC10	316	CONNECT TO CONCRETE TYPE F TL3 TO TL5 TRANSITION	MC10	569	CONCRETE SLOPED END TERMINAL	INCLUDES TRAILING TERMINAL LENGTH	
RRM7Y2T-STANA-0537-FN-DRG-000102	SB-14	SAFETY BARRIER - CONCRETE TYPE F (TL5)	78	MC20	330	CONCRETE SLOPED END TERMINAL	MC20	408	CONNECT TO CONCRETE TYPE F TL3 TO TL5 TRANSITION	INCLUDES TRAILING TERMINAL LENGTH	
RRM7Y2T-STANA-0537-FN-DRG-000102	SB-15	SAFETY BARRIER - CONCRETE TYPE F TL3 TO TL5 TRANSITION	6	MC20	408	CONNECT TO CONCRETE TYPE F TL5 BARRIER	MC20	414	CONNECT TO TYPE F TL3 BARRIER	
RRM7Y2T-STANA-0537-FN-DRG-000102	SB-16	SAFETY BARRIER - CONCRETE TYPE F (TL3)	258	MC20	336	CONNECT TO CONCRETE TYPE F TL3 TO TL5 TRANSITION	MC20	594	HERCULES MASH TL3 CRASH CUSHION	DOES NOT INCLUDE CRASH CUSHION LENGTH	
RRM7Y2T-STANA-0537-FN-DRG-000103	SB-17	SAFETY BARRIER - W-BEAM GUARDRAIL MASH (TL3)	176	MC10	309	MASH W-BEAM LEADING SKT TERMINAL (TL3)	MC10	485	CONNECT TO GUARDRAIL DEPARTURE TERMINAL	INCLUDES LEADING TERMINAL LENGTH	
RRM7Y2T-STANA-0537-FN-DRG-000103	SB-18	SAFETY BARRIER - RAMSHIELD TRANSITION, W-BEAM TO CONCRETE	10	MC10	690	CONNECT TO W-BEAM GUARDRAIL MASH (TL3)	MC10	700	CONNECT TO CONCRETE TYPE F TL3 BARRIER	
RRM7Y2T-STANA-0537-FN-DRG-000103	SB-19	SAFETY BARRIER - CONCRETE TYPE F (TL3)	4	MC10	700	CONNECT TO RAMSHIELD TRANSITION, W-BEAM TO CONCRETE	MC10	704	CONNECT TO MEDIUM PERFORMANCE BRIDGE BARRIER	REFER TO STRUCTURES PACKAGE FOR DETAILS OF THE TYPE F BARRIER TO BRIDGE BARRIER CONNECTION	
RRM7Y2T-STANA-0537-FN-DRG-000103	SB-20	BRIDGE PARAPET - MEDIUM PERFORMANCE BRIDGE BARRIER	30	MC10	704	CONNECT TO CONCRETE TYPE F TL3 BARRIER	MC10	734	CONNECT TO CONCRETE TYPE F TL3 BARRIER	REFER TO TfNSW STANDARD DRAWING B0505 - MEDIUM PERFORMANCE LEVEL BARRIER	
RRM7Y2T-STANA-0537-FN-DRG-000103	SB-21	SAFETY BARRIER - CONCRETE TYPE F (TL3)	4	MC10	734	CONNECT TO MEDIUM PERFORMANCE BRIDGE BARRIER	MC10	738	CONNECT TO RAMSHIELD TRANSITION, W-BEAM TO CONCRETE	REFER TO STRUCTURES PACKAGE FOR DETAILS OF THE TYPE F BARRIER TO BRIDGE BARRIER CONNECTION	
RRM7Y2T-STANA-0537-FN-DRG-000103	SB-22	SAFETY BARRIER - RAMSHIELD TRANSITION, W-BEAM TO CONCRETE	10	MC10	738	CONNECT TO CONCRETE TYPE F TL3 BARRIER	MC10	748	CONNECT TO W-BEAM GUARDRAIL MASH (TL3)	
RRM7Y2T-STANA-0537-FN-DRG-000103	SB-23	SAFETY BARRIER - W-BEAM GUARDRAIL MASH (TL3)	12	MC10	748	CONNECT TO RAMSHIELD TRANSITION, W-BEAM TO CONCRETE	MC10	760	CONNECT TO GUARDRAIL DEPARTURE TERMINAL	INCLUDES TRAILING TERMINAL LENGTH	
RRM7Y2T-STANA-0537-FN-DRG-000103	SB-25	SAFETY BARRIER - W-BEAM GUARDRAIL MASH (TL3)	106	MC10	584	MASH W-BEAM LEADING SKT TERMINAL (TL3)	MC10	690	CONNECT TO RAMSHIELD TRANSITION, W-BEAM TO CONCRETE	INCLUDES LEADING TERMINAL LENGTH	
RRM7Y2T-STANA-0537-FN-DRG-000103	SB-26	SAFETY BARRIER - RAMSHIELD TRANSITION, W-BEAM TO CONCRETE	10	MC10	690	CONNECT TO W-BEAM GUARDRAIL MASH (TL3)	MC10	700	CONNECT TO CONCRETE TYPE F TL3 BARRIER	
RRM7Y2T-STANA-0537-FN-DRG-000103	SB-27	SAFETY BARRIER - CONCRETE TYPE F (TL3)	4	MC10	700	CONNECT TO RAMSHIELD TRANSITION, W-BEAM TO CONCRETE	MC10	704	CONNECT TO MEDIUM PERFORMANCE BRIDGE BARRIER	REFER TO STRUCTURES PACKAGE FOR DETAILS OF THE TYPE F BARRIER TO BRIDGE BARRIER CONNECTION	
RRM7Y2T-STANA-0537-FN-DRG-000103	SB-28	BRIDGE PARAPET - MEDIUM PERFORMANCE BRIDGE BARRIER	30	MC10	704	CONNECT TO CONCRETE TYPE F TL3 BARRIER	MC10	734	CONNECT TO CONCRETE TYPE F TL3 BARRIER	REFER TO TfNSW STANDARD DRAWING B0505 - MEDIUM PERFORMANCE LEVEL BARRIER	
RRM7Y2T-STANA-0537-FN-DRG-000103	SB-29	SAFETY BARRIER - CONCRETE TYPE F (TL3)	4	MC10	734	CONNECT TO MEDIUM PERFORMANCE BRIDGE BARRIER	MC10	738	CONNECT TO RAMSHIELD TRANSITION, W-BEAM TO CONCRETE	REFER TO STRUCTURES PACKAGE FOR DETAILS OF THE TYPE F BARRIER TO BRIDGE BARRIER CONNECTION	
RRM7Y2T-STANA-0537-FN-DRG-000103	SB-30	SAFETY BARRIER - RAMSHIELD TRANSITION, W-BEAM TO CONCRETE	10	MC10	738	CONNECT TO CONCRETE TYPE F TL3 BARRIER	MC10	748	CONNECT TO W-BEAM GUARDRAIL MASH (TL3)	
RRM7Y2T-STANA-0537-FN-DRG-000103	SB-31	SAFETY BARRIER - W-BEAM GUARDRAIL MASH (TL3)	20	MC10	748	CONNECT TO RAMSHIELD TRANSITION, W-BEAM TO CONCRETE	MC10	768	CONNECT TO GUARDRAIL DEPARTURE TERMINAL	INCLUDES TRAILING TERMINAL LENGTH	
RRM7Y2T-STANA-0537-FN-DRG-000103	SB-32	SAFETY BARRIER - W-BEAM GUARDRAIL MASH (TL3)	24	MC20	674	CONNECT TO GUARDRAIL DEPARTURE TERMINAL	MC20	698	CONNECT TO RAMSHIELD TRANSITION, W-BEAM TO CONCRETE	INCLUDES TRAILING TERMINAL LENGTH	
RRM7Y2T-STANA-0537-FN-DRG-000103	SB-33	SAFETY BARRIER - RAMSHIELD TRANSITION, W-BEAM TO CONCRETE	6	MC20	698	CONNECT TO W-BEAM GUARDRAIL MASH (TL3)	MC20	704	CONNECT TO TYPE F SPECIAL PERFORMANCE LEVEL BARRIER	
RRM7Y2T-STANA-0537-FN-DRG-000103	SB-34	BRIDGE PAPAPE - TYPE F SPECIAL PERFORMANCE LEVEL BARRIER	20	MC20	704	CONNECT TO RAMSHIELD TRANSITION, W-BEAM TO CONCRETE	MC20	724	CONNECT TO RAMSHIELD TRANSITION, W-BEAM TO CONCRETE	
RRM7Y2T-STANA-0537-FN-DRG-000103	SB-35	SAFETY BARRIER - RAMSHIELD TRANSITION, W-BEAM TO CONCRETE	6	MC20	724	CONNECT TO TYPE F SPECIAL PERFORMANCE LEVEL BARRIER	MC20	730	CONNECT TO W-BEAM GUARDRAIL MASH (TL3)	
RRM7Y2T-STANA-0537-FN-DRG-000103	SB-36	SAFETY BARRIER - W-BEAM GUARDRAIL MASH (TL3)	24	MC20	730	CONNECT TO RAMSHIELD TRANSITION, W-BEAM TO CONCRETE	MC20	754	MASH W-BEAM LEADING SKT TERMINAL (TL3)	INCLUDES LEADING TERMINAL LENGTH	
RRM7Y2T-STANA-0537-FN-DRG-000102	SB-37	SAFETY BARRIER - W-BEAM GUARDRAIL MASH (TL3)	118	MC20	390	CONNECT TO GUARDRAIL DEPARTURE TERMINAL	MC20	508	MASH W-BEAM LEADING SKT TERMINAL (TL3)	INCLUDES END TERMINAL LENGTHS	
RRM7Y2T-STANA-0537-FN-DRG-000103	SB-38	SAFETY BARRIER - W-BEAM GUARDRAIL MASH (TL3)	136	MC20	540	CONNECT TO GUARDRAIL DEPARTURE TERMINAL	MC20	676	MASH W-BEAM LEADING SKT TERMINAL (TL3)	INCLUDES END TERMINAL LENGTHS	
RRM7Y2T-STANA-0537-FN-DRG-000103	SB-39	SAFETY BARRIER - RAMSHIELD TRANSITION, W-BEAM TO CONCRETE	6	MC20	676	CONNECT TO W-BEAM GUARDRAIL MASH (TL3)	MC20	682	CONNECT TO EXISTING CONCRETE BRIDGE BARRIER	
RRM7Y2T-STANA-0537-FN-DRG-000103	SB-40	SAFETY BARRIER - RAMSHIELD TRANSITION, W-BEAM TO CONCRETE	6	MC20	747	CONNECT TO EXISTING CONCRETE BRIDGE BARRIER	MC20	753	CONNECT TO W-BEAM GUARDRAIL MASH (TL3)	
RRM7Y2T-STANA-0537-FN-DRG-000104	SB-41	SAFETY BARRIER - W-BEAM GUARDRAIL MASH (TL3)	20	MC20	753	CONNECT TO GUARDRAIL DEPARTURE TERMINAL	MC20	773	MASH W-BEAM LEADING SKT TERMINAL (TL3)	INCLUDES END TERMINAL LENGTHS	
RRM7Y2T-STANA-0537-FN-DRG-000102	SB-44	SAFETY BARRIER - CONCRETE TYPE F (TL5)	50	MCA0	32	CONCRETE SLOPED END TERMINAL	MCA0	82	CONCRETE SLOPED END TERMINAL	INCLUDES END TERMINAL LENGTHS	
RRM7Y2T-STANA-0537-FN-DRG-000102	SB-45	SAFETY BARRIER - CONCRETE TYPE F (TL5)	50	MCA0	40	CONCRETE SLOPED END TERMINAL	MC10	314	CONCRETE SLOPED END TERMINAL	INCLUDES END TERMINAL LENGTHS	
RRM7Y2T-STANA-0537-FN-DRG-000102	SB-46	SAFETY BARRIER - W-BEAM GUARDRAIL MASH (TL3)	75	MCA0	615	MASH W-BEAM LEADING SKT TERMINAL (TL3)	MC10	690	CONNECT TO RAMSHIELD TRANSITION, W-BEAM TO CONCRETE	INCLUDES END TERMINAL LENGTHS	
B																							B	
C																							C	
D																							D	
E																							E	
F																							F	
G																							G	
H	DRAWING COLOUR CODED - PRINT ALL COPIES IN COLOUR OFFICIAL: SENSITIVE NSW GOVERNMENT NOT FOR CONSTRUCTION <table><tr><td>REFERENCES: RRM7Y2T-STANA-0537-DE-M3D-000001</td><td>THIS DRAWING MAY BE PREPARED IN COLOUR AND MAY BE INCOMPLETE IF COPIED.</td><td>SCALE: AS SHOWN</td><td>CLIENT:  Transport for NSW</td><td>This drawing and the related information have been prepared by, or at the request of, Transport for NSW for a specific purpose and may not be used for any purpose other than the purpose intended by Transport for NSW. Transport for NSW does not provide any warranties and accepts no liability arising out of the use of this drawing or any of the related information for any purpose other than the intended purpose. This drawing is protected by copyright and no part of this drawing may be reproduced in any form without the express written permission of Transport for NSW.  LVL 9, 203 PACIFIC HWY ST. LEONARDS, SYDNEY, NSW TRANSPORT</td><td>DRAWN _____ A.RODRIGUEZ _____ 07.02.25 DESIGNED _____ B.BLACKER _____ 07.02.25 DRG CHECK _____ K.CURLEY _____ 07.02.25 DESIGN CHECK _____ L.NICHOLS _____ 07.02.25 PROJ/DES MNGR J.FONG _____ 07.02.25 APPROVED _____ A.NEWMAN _____ 07.02.25</td><td>BLACKTOWN CITY COUNCIL MR537 RICHMOND ROAD - M7 RICHMOND ROAD WIDENING, BETWEEN M7 & TOWNSON RD ROAD FURNITURE, SIGNPOSTING & PAVEMENT MARKING SCHEDULES SHEET 4 DRAWING SET No: DS2024/000705 STATUS: 100% CONCEPT DESIGN DRG No: RRM7Y2T-STANA-0537-FN-DRG-000504</td><td>PART: _____ SHEET: 4 OF 4 A1 BRIDGE No: _____ REV C VER . EDMS No. _____ AMD No. _____</td></tr></table>																						REFERENCES: RRM7Y2T-STANA-0537-DE-M3D-000001	THIS DRAWING MAY BE PREPARED IN COLOUR AND MAY BE INCOMPLETE IF COPIED.	SCALE: AS SHOWN	CLIENT:  Transport for NSW	This drawing and the related information have been prepared by, or at the request of, Transport for NSW for a specific purpose and may not be used for any purpose other than the purpose intended by Transport for NSW. Transport for NSW does not provide any warranties and accepts no liability arising out of the use of this drawing or any of the related information for any purpose other than the intended purpose. This drawing is protected by copyright and no part of this drawing may be reproduced in any form without the express written permission of Transport for NSW.  LVL 9, 203 PACIFIC HWY ST. LEONARDS, SYDNEY, NSW TRANSPORT	DRAWN _____ A.RODRIGUEZ _____ 07.02.25 DESIGNED _____ B.BLACKER _____ 07.02.25 DRG CHECK _____ K.CURLEY _____ 07.02.25 DESIGN CHECK _____ L.NICHOLS _____ 07.02.25 PROJ/DES MNGR J.FONG _____ 07.02.25 APPROVED _____ A.NEWMAN _____ 07.02.25	BLACKTOWN CITY COUNCIL MR537 RICHMOND ROAD - M7 RICHMOND ROAD WIDENING, BETWEEN M7 & TOWNSON RD ROAD FURNITURE, SIGNPOSTING & PAVEMENT MARKING SCHEDULES SHEET 4 DRAWING SET No: DS2024/000705 STATUS: 100% CONCEPT DESIGN DRG No: RRM7Y2T-STANA-0537-FN-DRG-000504	PART: _____ SHEET: 4 OF 4 A1 BRIDGE No: _____ REV C VER . EDMS No. _____ AMD No. _____	H	
REFERENCES: RRM7Y2T-STANA-0537-DE-M3D-000001	THIS DRAWING MAY BE PREPARED IN COLOUR AND MAY BE INCOMPLETE IF COPIED.	SCALE: AS SHOWN	CLIENT:  Transport for NSW	This drawing and the related information have been prepared by, or at the request of, Transport for NSW for a specific purpose and may not be used for any purpose other than the purpose intended by Transport for NSW. Transport for NSW does not provide any warranties and accepts no liability arising out of the use of this drawing or any of the related information for any purpose other than the intended purpose. This drawing is protected by copyright and no part of this drawing may be reproduced in any form without the express written permission of Transport for NSW.  LVL 9, 203 PACIFIC HWY ST. LEONARDS, SYDNEY, NSW TRANSPORT	DRAWN _____ A.RODRIGUEZ _____ 07.02.25 DESIGNED _____ B.BLACKER _____ 07.02.25 DRG CHECK _____ K.CURLEY _____ 07.02.25 DESIGN CHECK _____ L.NICHOLS _____ 07.02.25 PROJ/DES MNGR J.FONG _____ 07.02.25 APPROVED _____ A.NEWMAN _____ 07.02.25	BLACKTOWN CITY COUNCIL MR537 RICHMOND ROAD - M7 RICHMOND ROAD WIDENING, BETWEEN M7 & TOWNSON RD ROAD FURNITURE, SIGNPOSTING & PAVEMENT MARKING SCHEDULES SHEET 4 DRAWING SET No: DS2024/000705 STATUS: 100% CONCEPT DESIGN DRG No: RRM7Y2T-STANA-0537-FN-DRG-000504	PART: _____ SHEET: 4 OF 4 A1 BRIDGE No: _____ REV C VER . EDMS No. _____ AMD No. _____	
1		2		3		4		5		6		7		8		9		10		11		12	

	1	2	3	4	5	6		7	8	9	10	11	12	
A	SUPERSEDED													A
B														B
C														C
D														D
E														E
F														F
G	DRAWING COLOUR CODED - PRINT ALL COPIES IN COLOUR													G
H														H

RRM7Y2T-STANA-0537-FN-M3D-000001 QR CODE: (OPTIONAL ONLY ON APPROVED DRAWINGS)	REFERENCES:		THIS DRAWING MAY BE PREPARED IN COLOUR AND MAY BE INCOMPLETE IF COPIED.				SCALE: AS SHOWN		CLIENT:		NSW GOVERNMENT Transport for NSW PREPARED FOR: Stantec LVL 9, 203 PACIFIC HWY ST. LEONARDS, SYDNEY, NSW TRANSPORT DRAWN _____ A.RODRIGUEZ _____ 07.02.25 DESIGNED _____ B.BLACKER _____ 07.02.25 DRG CHECK _____ K.CURLEY _____ 07.02.25 DESIGN CHECK _ L.NICHOLS _____ 07.02.25 PROJ/DES MNGR J.FONG _____ 07.02.25 APPROVED ____ A.NEWMAN _____ 07.02.25			
	RRM7Y2T-STANA-0537-DE-M3D-000001													
	C	SUPERSEDED		SP/ 07.02.25	DD/ 07.02.25	AN/ 07.02.25								
	B	ISSUED FOR 100% SUBMISSION		BB/ 09.12.24	DG/ 09.12.24	AN/ 09.12.24								
	A	ISSUED FOR 80% SUBMISSION		RC/ 05.08.24	DG/ 05.08.24	JF/ 05.08.24								
	REV	DESCRIPTION		DESIGNER INITIAL/DATE	VERIFIED INITIAL/DATE	APPROVED INITIAL/DATE								
	COORDINATE SYSTEM: MGA2020 ZONE 56			HEIGHT DATUM: AHD		DESIGN LOT CODE:								

BLACKTOWN CITY COUNCIL		MR537 RICHMOND ROAD - M7	
RICHMOND ROAD WIDENING, BETWEEN M7 & TOWNSON RD		ROAD FURNITURE, SIGNPOSTING & PAVEMENT MARKING	
SCHEDULES		SHEET 5	
DRAWING SET No: DS2024/000705		PART:	SHEET: 5 OF 10 A1
STATUS: 100% CONCEPT DESIGN		BRIDGE No: ©	
DRG No.	REV	VER	EDMS No.
RRM7Y2T-STANA-0537-FN-DRG-000505	C	.	

1	2	3	4	5	6		7	8	9	10	11	12
---	---	---	---	---	---	--	---	---	---	----	----	----

	1	2	3	4	5	6	7	8	9	10	11	12	
A	SUPERSEDED												A	
B													B	
C													C	
D													D	
E													E	
F													F	
G													G	
H	DRAWING COLOUR CODED - PRINT ALL COPIES IN COLOUR OFFICIAL: SENSITIVE NSW GOVERNMENT NOT FOR CONSTRUCTION <table><tr><td>REFERENCES:</td><td colspan="5">THIS DRAWING MAY BE PREPARED IN COLOUR AND MAY BE INCOMPLETE IF COPIED.</td><td colspan="2">SCALE: AS SHOWN</td><td>CLIENT:</td><td colspan="4" rowspan="6"> NSW GOVERNMENT Transport for NSW PREPARED FOR: Stantec LVL 9, 203 PACIFIC HWY ST. LEONARDS, SYDNEY, NSW TRANSPORT DRAWN _____ A.RODRIGUEZ _____ 07.02.25 DESIGNED _____ B.BLACKER _____ 07.02.25 DRG CHECK _____ K.CURLEY _____ 07.02.25 DESIGN CHECK _ L.NICHOLS _____ 07.02.25 PROJ/DES MNGR J.FONG _____ 07.02.25 APPROVED _____ A.NEWMAN _____ 07.02.25 </td></tr><tr><td>RRM7Y2T-STANA-0537-DE-M3D-000001</td><td colspan="5"></td><td colspan="2"></td><td></td></tr><tr><td></td><td colspan="5"></td><td colspan="2"></td><td></td></tr><tr><td></td><td colspan="5"></td><td colspan="2"></td><td></td></tr><tr><td></td><td colspan="5"></td><td colspan="2"></td><td></td></tr><tr><td></td><td colspan="5"></td><td colspan="2"></td><td></td></tr><tr><td>B</td><td colspan="5">SUPERSEDED</td><td>BB/ 07.02.25</td><td>DG/ 07.02.25</td><td>AN/ 07.02.25</td></tr><tr><td>A</td><td colspan="5">ISSUED FOR 100% SUBMISSION</td><td>SP/ 09.12.24</td><td>DD/ 09.12.24</td><td>AN/ 09.12.24</td></tr><tr><td>REV</td><td colspan="5">DESCRIPTION</td><td>DESIGNER INITIAL/DATE</td><td>VERIFIED INITIAL/DATE</td><td>APPROVED INITIAL/DATE</td></tr><tr><td colspan="6">COORDINATE SYSTEM: MGA2020 ZONE 56</td><td colspan="2">HEIGHT DATUM: AHD</td><td colspan="2">DESIGN LOT CODE:</td></tr></table>												REFERENCES:	THIS DRAWING MAY BE PREPARED IN COLOUR AND MAY BE INCOMPLETE IF COPIED.					SCALE: AS SHOWN		CLIENT:	NSW GOVERNMENT Transport for NSW PREPARED FOR: Stantec LVL 9, 203 PACIFIC HWY ST. LEONARDS, SYDNEY, NSW TRANSPORT DRAWN _____ A.RODRIGUEZ _____ 07.02.25 DESIGNED _____ B.BLACKER _____ 07.02.25 DRG CHECK _____ K.CURLEY _____ 07.02.25 DESIGN CHECK _ L.NICHOLS _____ 07.02.25 PROJ/DES MNGR J.FONG _____ 07.02.25 APPROVED _____ A.NEWMAN _____ 07.02.25				RRM7Y2T-STANA-0537-DE-M3D-000001	B	SUPERSEDED					BB/ 07.02.25	DG/ 07.02.25	AN/ 07.02.25	A	ISSUED FOR 100% SUBMISSION					SP/ 09.12.24	DD/ 09.12.24	AN/ 09.12.24	REV	DESCRIPTION					DESIGNER INITIAL/DATE	VERIFIED INITIAL/DATE	APPROVED INITIAL/DATE	COORDINATE SYSTEM: MGA2020 ZONE 56						HEIGHT DATUM: AHD		DESIGN LOT CODE:		H
REFERENCES:	THIS DRAWING MAY BE PREPARED IN COLOUR AND MAY BE INCOMPLETE IF COPIED.					SCALE: AS SHOWN		CLIENT:	NSW GOVERNMENT Transport for NSW PREPARED FOR: Stantec LVL 9, 203 PACIFIC HWY ST. LEONARDS, SYDNEY, NSW TRANSPORT DRAWN _____ A.RODRIGUEZ _____ 07.02.25 DESIGNED _____ B.BLACKER _____ 07.02.25 DRG CHECK _____ K.CURLEY _____ 07.02.25 DESIGN CHECK _ L.NICHOLS _____ 07.02.25 PROJ/DES MNGR J.FONG _____ 07.02.25 APPROVED _____ A.NEWMAN _____ 07.02.25	
RRM7Y2T-STANA-0537-DE-M3D-000001	
B	SUPERSEDED					BB/ 07.02.25	DG/ 07.02.25	AN/ 07.02.25	
A	ISSUED FOR 100% SUBMISSION					SP/ 09.12.24	DD/ 09.12.24	AN/ 09.12.24	
REV	DESCRIPTION					DESIGNER INITIAL/DATE	VERIFIED INITIAL/DATE	APPROVED INITIAL/DATE	
COORDINATE SYSTEM: MGA2020 ZONE 56						HEIGHT DATUM: AHD		DESIGN LOT CODE:	

	1	2	3	4	5	6	7	8	9	10	11	12	
A	SUPERSEDED												A	
B													B	
C													C	
D													D	
E													E	
F													F	
G													G	
H	DRAWING COLOUR CODED - PRINT ALL COPIES IN COLOUR OFFICIAL: SENSITIVE NSW GOVERNMENT NOT FOR CONSTRUCTION <table><tr><td>REFERENCES:</td><td colspan="5">THIS DRAWING MAY BE PREPARED IN COLOUR AND MAY BE INCOMPLETE IF COPIED.</td><td colspan="2">SCALE: AS SHOWN</td><td>CLIENT:</td><td colspan="4" rowspan="7"> NSW GOVERNMENT Transport for NSW PREPARED FOR: Stantec LVL 9, 203 PACIFIC HWY ST. LEONARDS, SYDNEY, NSW TRANSPORT DRAWN _____ A.RODRIGUEZ _____ 07.02.25 DESIGNED _____ B.BLACKER _____ 07.02.25 DRG CHECK _____ K.CURLEY _____ 07.02.25 DESIGN CHECK _ L.NICHOLS _____ 07.02.25 PROJ/DES MNGR J.FONG _____ 07.02.25 APPROVED _____ A.NEWMAN _____ 07.02.25 </td></tr><tr><td>RRM7Y2T-STANA-0537-DE-M3D-000001</td><td colspan="5"></td><td colspan="2"></td><td></td></tr><tr><td></td><td colspan="5"></td><td colspan="2"></td><td></td></tr><tr><td></td><td colspan="5"></td><td colspan="2"></td><td></td></tr><tr><td></td><td colspan="5"></td><td colspan="2"></td><td></td></tr><tr><td></td><td colspan="5"></td><td colspan="2"></td><td></td></tr><tr><td></td><td colspan="5"></td><td colspan="2"></td><td></td></tr><tr><td>B</td><td colspan="5">SUPERSEDED</td><td>BB/ 07.02.25</td><td>DG/ 07.02.25</td><td>AN/ 07.02.25</td></tr><tr><td>A</td><td colspan="5">ISSUED FOR 100% SUBMISSION</td><td>SP/ 09.12.24</td><td>DD/ 09.12.24</td><td>AN/ 09.12.24</td></tr><tr><td>REV</td><td colspan="5">DESCRIPTION</td><td>DESIGNER INITIAL/DATE</td><td>VERIFIED INITIAL/DATE</td><td>APPROVED INITIAL/DATE</td></tr><tr><td colspan="6">COORDINATE SYSTEM: MGA2020 ZONE 56</td><td colspan="2">HEIGHT DATUM: AHD</td><td>DESIGN LOT CODE:</td></tr></table>												REFERENCES:	THIS DRAWING MAY BE PREPARED IN COLOUR AND MAY BE INCOMPLETE IF COPIED.					SCALE: AS SHOWN		CLIENT:	NSW GOVERNMENT Transport for NSW PREPARED FOR: Stantec LVL 9, 203 PACIFIC HWY ST. LEONARDS, SYDNEY, NSW TRANSPORT DRAWN _____ A.RODRIGUEZ _____ 07.02.25 DESIGNED _____ B.BLACKER _____ 07.02.25 DRG CHECK _____ K.CURLEY _____ 07.02.25 DESIGN CHECK _ L.NICHOLS _____ 07.02.25 PROJ/DES MNGR J.FONG _____ 07.02.25 APPROVED _____ A.NEWMAN _____ 07.02.25				RRM7Y2T-STANA-0537-DE-M3D-000001	B	SUPERSEDED					BB/ 07.02.25	DG/ 07.02.25	AN/ 07.02.25	A	ISSUED FOR 100% SUBMISSION					SP/ 09.12.24	DD/ 09.12.24	AN/ 09.12.24	REV	DESCRIPTION					DESIGNER INITIAL/DATE	VERIFIED INITIAL/DATE	APPROVED INITIAL/DATE	COORDINATE SYSTEM: MGA2020 ZONE 56						HEIGHT DATUM: AHD		DESIGN LOT CODE:	H
REFERENCES:	THIS DRAWING MAY BE PREPARED IN COLOUR AND MAY BE INCOMPLETE IF COPIED.					SCALE: AS SHOWN		CLIENT:	NSW GOVERNMENT Transport for NSW PREPARED FOR: Stantec LVL 9, 203 PACIFIC HWY ST. LEONARDS, SYDNEY, NSW TRANSPORT DRAWN _____ A.RODRIGUEZ _____ 07.02.25 DESIGNED _____ B.BLACKER _____ 07.02.25 DRG CHECK _____ K.CURLEY _____ 07.02.25 DESIGN CHECK _ L.NICHOLS _____ 07.02.25 PROJ/DES MNGR J.FONG _____ 07.02.25 APPROVED _____ A.NEWMAN _____ 07.02.25	
RRM7Y2T-STANA-0537-DE-M3D-000001	
B	SUPERSEDED					BB/ 07.02.25	DG/ 07.02.25	AN/ 07.02.25	
A	ISSUED FOR 100% SUBMISSION					SP/ 09.12.24	DD/ 09.12.24	AN/ 09.12.24	
REV	DESCRIPTION					DESIGNER INITIAL/DATE	VERIFIED INITIAL/DATE	APPROVED INITIAL/DATE	
COORDINATE SYSTEM: MGA2020 ZONE 56						HEIGHT DATUM: AHD		DESIGN LOT CODE:	

	1	2	3	4	5	6		7	8	9	10	11	12																																
A	SUPERSEDED													A																															
B														B																															
C														C																															
D														D																															
E														E																															
F														F																															
G														G																															
H	DRAWING COLOUR CODED - PRINT ALL COPIES IN COLOUR REFERENCES: RRM7Y2T-STANA-0537-DE-M3D-000001 QR CODE: (OPTIONAL ONLY ON APPROVED DRAWINGS) THIS DRAWING MAY BE PREPARED IN COLOUR AND MAY BE INCOMPLETE IF COPIED. <table><tr><td>REV</td><td>DESCRIPTION</td><td>DESIGNER INITIAL/DATE</td><td>VERIFIED INITIAL/DATE</td><td>APPROVED INITIAL/DATE</td></tr><tr><td>B</td><td>SUPERSEDED</td><td>BB/ 07.02.25</td><td>DG/ 07.02.25</td><td>AN/ 07.02.25</td></tr><tr><td>A</td><td>ISSUED FOR 100% SUBMISSION</td><td>SP/ 09.12.24</td><td>DD/ 09.12.24</td><td>AN/ 09.12.24</td></tr></table> COORDINATE SYSTEM: MGA2020 ZONE 56 HEIGHT DATUM: AHD SCALE: AS SHOWN DESIGN LOT CODE: CLIENT: NSW GOVERNMENT Transport for NSW PREPARED FOR: This drawing and the related information have been prepared by, or at the request of, Transport for NSW for a specific purpose and may not be used for any purpose other than the purpose intended by Transport for NSW. Transport for NSW does not provide any warranties and accepts no liability arising out of the use of this drawing or any of the related information for any purpose other than the intended purpose. This drawing is protected by copyright and no part of this drawing may be reproduced in any form without the express written permission of Transport for NSW. Stantec LVL 9, 203 PACIFIC HWY ST. LEONARDS, SYDNEY, NSW TRANSPORT DRAWN _ _ _ _ _ A.RODRIGUEZ _ _ _ _ _ 07.02.25 DESIGNED _ _ _ _ _ B.BLACKER _ _ _ _ _ 07.02.25 DRG CHECK _ _ _ _ _ K.CURLEY _ _ _ _ _ 07.02.25 DESIGN CHECK _ _ _ _ _ L.NICHOLS _ _ _ _ _ 07.02.25 PROJ/DES MNGR _ _ _ _ _ J.FONG _ _ _ _ _ 07.02.25 APPROVED _ _ _ _ _ A.NEWMAN _ _ _ _ _ 07.02.25 BLACKTOWN CITY COUNCIL MR537 RICHMOND ROAD - M7 RICHMOND ROAD WIDENING, BETWEEN M7 & TOWNSON RD ROAD FURNITURE, SIGNPOSTING & PAVEMENT MARKING SCHEDULES SHEET 8 <table><tr><td>DRAWING SET No: DS2024/000705</td><td>PART:</td><td>SHEET: 8 OF 10</td><td>A1</td></tr><tr><td>STATUS: 100% CONCEPT DESIGN</td><td>BRIDGE No:</td><td colspan="2">©</td></tr><tr><td>DRG No: RRM7Y2T-STANA-0537-FN-DRG-000508</td><td>REV B</td><td>VER .</td><td>EDMS No.</td></tr><tr><td colspan="2"></td><td colspan="2">AMD No.</td></tr></table>													REV	DESCRIPTION	DESIGNER INITIAL/DATE	VERIFIED INITIAL/DATE	APPROVED INITIAL/DATE	B	SUPERSEDED	BB/ 07.02.25	DG/ 07.02.25	AN/ 07.02.25	A	ISSUED FOR 100% SUBMISSION	SP/ 09.12.24	DD/ 09.12.24	AN/ 09.12.24	DRAWING SET No: DS2024/000705	PART:	SHEET: 8 OF 10	A1	STATUS: 100% CONCEPT DESIGN	BRIDGE No:	©		DRG No: RRM7Y2T-STANA-0537-FN-DRG-000508	REV B	VER .	EDMS No.			AMD No.		H
REV	DESCRIPTION	DESIGNER INITIAL/DATE	VERIFIED INITIAL/DATE	APPROVED INITIAL/DATE	
B	SUPERSEDED	BB/ 07.02.25	DG/ 07.02.25	AN/ 07.02.25	
A	ISSUED FOR 100% SUBMISSION	SP/ 09.12.24	DD/ 09.12.24	AN/ 09.12.24	
DRAWING SET No: DS2024/000705	PART:	SHEET: 8 OF 10	A1	
STATUS: 100% CONCEPT DESIGN	BRIDGE No:	©	
DRG No: RRM7Y2T-STANA-0537-FN-DRG-000508	REV B	VER .	EDMS No.	
		AMD No.	

FILE NAME: RRM7Y2T-STANA-0537-FN-DRG-000508.dwg
PLOT DATE & TIME: 10/02/2025 8:56:58 AM

	1	2	3	4	5	6	7	8	9	10	11	12	
A	SUPERSEDED												A	
B													B	
C													C	
D													D	
E													E	
F													F	
G													G	
H	DRAWING COLOUR CODED - PRINT ALL COPIES IN COLOUR OFFICIAL: SENSITIVE NSW GOVERNMENT NOT FOR CONSTRUCTION <table><tr><td>REFERENCES:</td><td colspan="5">THIS DRAWING MAY BE PREPARED IN COLOUR AND MAY BE INCOMPLETE IF COPIED.</td><td colspan="2">SCALE: AS SHOWN</td><td>CLIENT:</td><td colspan="4" rowspan="7"> NSW GOVERNMENT Transport for NSW PREPARED FOR: Stantec LVL 9, 203 PACIFIC HWY ST. LEONARDS, SYDNEY, NSW TRANSPORT DRAWN _____ A.RODRIGUEZ _____ 07.02.25 DESIGNED _____ B.BLACKER _____ 07.02.25 DRG CHECK _____ K.CURLEY _____ 07.02.25 DESIGN CHECK _ L.NICHOLS _____ 07.02.25 PROJ/DES MNGR J.FONG _____ 07.02.25 APPROVED _____ A.NEWMAN _____ 07.02.25 </td></tr><tr><td>RRM7Y2T-STANA-0537-DE-M3D-000001</td><td colspan="5"></td><td colspan="2"></td><td></td></tr><tr><td></td><td colspan="5"></td><td colspan="2"></td><td></td></tr><tr><td></td><td colspan="5"></td><td colspan="2"></td><td></td></tr><tr><td></td><td colspan="5"></td><td colspan="2"></td><td></td></tr><tr><td></td><td colspan="5"></td><td colspan="2"></td><td></td></tr><tr><td></td><td colspan="5"></td><td colspan="2"></td><td></td></tr><tr><td>B</td><td colspan="5">SUPERSEDED</td><td>BB/ 07.02.25</td><td>DG/ 07.02.25</td><td>AN/ 07.02.25</td></tr><tr><td>A</td><td colspan="5">ISSUED FOR 100% SUBMISSION</td><td>SP/ 09.12.24</td><td>DD/ 09.12.24</td><td>AN/ 09.12.24</td></tr><tr><td>REV</td><td colspan="5">DESCRIPTION</td><td>DESIGNER INITIAL/DATE</td><td>VERIFIED INITIAL/DATE</td><td>APPROVED INITIAL/DATE</td></tr><tr><td colspan="6">COORDINATE SYSTEM: MGA2020 ZONE 56</td><td colspan="2">HEIGHT DATUM: AHD</td><td>DESIGN LOT CODE:</td></tr></table>												REFERENCES:	THIS DRAWING MAY BE PREPARED IN COLOUR AND MAY BE INCOMPLETE IF COPIED.					SCALE: AS SHOWN		CLIENT:	NSW GOVERNMENT Transport for NSW PREPARED FOR: Stantec LVL 9, 203 PACIFIC HWY ST. LEONARDS, SYDNEY, NSW TRANSPORT DRAWN _____ A.RODRIGUEZ _____ 07.02.25 DESIGNED _____ B.BLACKER _____ 07.02.25 DRG CHECK _____ K.CURLEY _____ 07.02.25 DESIGN CHECK _ L.NICHOLS _____ 07.02.25 PROJ/DES MNGR J.FONG _____ 07.02.25 APPROVED _____ A.NEWMAN _____ 07.02.25				RRM7Y2T-STANA-0537-DE-M3D-000001	B	SUPERSEDED					BB/ 07.02.25	DG/ 07.02.25	AN/ 07.02.25	A	ISSUED FOR 100% SUBMISSION					SP/ 09.12.24	DD/ 09.12.24	AN/ 09.12.24	REV	DESCRIPTION					DESIGNER INITIAL/DATE	VERIFIED INITIAL/DATE	APPROVED INITIAL/DATE	COORDINATE SYSTEM: MGA2020 ZONE 56						HEIGHT DATUM: AHD		DESIGN LOT CODE:	H
REFERENCES:	THIS DRAWING MAY BE PREPARED IN COLOUR AND MAY BE INCOMPLETE IF COPIED.					SCALE: AS SHOWN		CLIENT:	NSW GOVERNMENT Transport for NSW PREPARED FOR: Stantec LVL 9, 203 PACIFIC HWY ST. LEONARDS, SYDNEY, NSW TRANSPORT DRAWN _____ A.RODRIGUEZ _____ 07.02.25 DESIGNED _____ B.BLACKER _____ 07.02.25 DRG CHECK _____ K.CURLEY _____ 07.02.25 DESIGN CHECK _ L.NICHOLS _____ 07.02.25 PROJ/DES MNGR J.FONG _____ 07.02.25 APPROVED _____ A.NEWMAN _____ 07.02.25	
RRM7Y2T-STANA-0537-DE-M3D-000001	
B	SUPERSEDED					BB/ 07.02.25	DG/ 07.02.25	AN/ 07.02.25	
A	ISSUED FOR 100% SUBMISSION					SP/ 09.12.24	DD/ 09.12.24	AN/ 09.12.24	
REV	DESCRIPTION					DESIGNER INITIAL/DATE	VERIFIED INITIAL/DATE	APPROVED INITIAL/DATE	
COORDINATE SYSTEM: MGA2020 ZONE 56						HEIGHT DATUM: AHD		DESIGN LOT CODE:	

	1	2	3	4	5	6		7	8	9	10	11	12															
A	SUPERSEDED													A														
B														B														
C														C														
D														D														
E														E														
F														F														
G														G														
H	DRAWING COLOUR CODED - PRINT ALL COPIES IN COLOUR OFFICIAL: SENSITIVE NSW GOVERNMENT NOT FOR CONSTRUCTION <table><tr><td colspan="2">REFERENCES:</td><td colspan="4">THIS DRAWING MAY BE PREPARED IN COLOUR AND MAY BE INCOMPLETE IF COPIED.</td><td colspan="2">SCALE: AS SHOWN</td><td colspan="2">CLIENT:</td><td colspan="4" rowspan="5"> NSW GOVERNMENT Transport for NSW PREPARED FOR: Stantec LVL 9, 203 PACIFIC HWY ST. LEONARDS, SYDNEY, NSW TRANSPORT DRAWN _ _ _ _ _ A.RODRIGUEZ _ _ _ _ _ 07.02.25 DESIGNED _ _ _ _ _ B.BLACKER _ _ _ _ _ 07.02.25 DRG CHECK _ _ _ K.CURLEY _ _ _ _ _ 07.02.25 DESIGN CHECK _ L.NICHOLS _ _ _ _ _ 07.02.25 PROJ/DES MNGR J.FONG _ _ _ _ _ 07.02.25 APPROVED _ _ _ A.NEWMAN _ _ _ _ _ 07.02.25 BLACKTOWN CITY COUNCIL MR537 RICHMOND ROAD - M7 RICHMOND ROAD WIDENING, BETWEEN M7 & TOWNSON RD ROAD FURNITURE, SIGNPOSTING & PAVEMENT MARKING SCHEDULES SHEET 10 DRAWING SET No: DS2024/000705 PART: SHEET: 10 OF 10 A1 STATUS: 100% CONCEPT DESIGN BRIDGE No: © DRG No. RRM7Y2T-STANA-0537-FN-DRG-000510 REV B VER . EDMS No. AMD No. </td></tr></table>													REFERENCES:		THIS DRAWING MAY BE PREPARED IN COLOUR AND MAY BE INCOMPLETE IF COPIED.				SCALE: AS SHOWN		CLIENT:		NSW GOVERNMENT Transport for NSW PREPARED FOR: Stantec LVL 9, 203 PACIFIC HWY ST. LEONARDS, SYDNEY, NSW TRANSPORT DRAWN _ _ _ _ _ A.RODRIGUEZ _ _ _ _ _ 07.02.25 DESIGNED _ _ _ _ _ B.BLACKER _ _ _ _ _ 07.02.25 DRG CHECK _ _ _ K.CURLEY _ _ _ _ _ 07.02.25 DESIGN CHECK _ L.NICHOLS _ _ _ _ _ 07.02.25 PROJ/DES MNGR J.FONG _ _ _ _ _ 07.02.25 APPROVED _ _ _ A.NEWMAN _ _ _ _ _ 07.02.25 BLACKTOWN CITY COUNCIL MR537 RICHMOND ROAD - M7 RICHMOND ROAD WIDENING, BETWEEN M7 & TOWNSON RD ROAD FURNITURE, SIGNPOSTING & PAVEMENT MARKING SCHEDULES SHEET 10 DRAWING SET No: DS2024/000705 PART: SHEET: 10 OF 10 A1 STATUS: 100% CONCEPT DESIGN BRIDGE No: © DRG No. RRM7Y2T-STANA-0537-FN-DRG-000510 REV B VER . EDMS No. AMD No.				H
REFERENCES:		THIS DRAWING MAY BE PREPARED IN COLOUR AND MAY BE INCOMPLETE IF COPIED.				SCALE: AS SHOWN		CLIENT:		NSW GOVERNMENT Transport for NSW PREPARED FOR: Stantec LVL 9, 203 PACIFIC HWY ST. LEONARDS, SYDNEY, NSW TRANSPORT DRAWN _ _ _ _ _ A.RODRIGUEZ _ _ _ _ _ 07.02.25 DESIGNED _ _ _ _ _ B.BLACKER _ _ _ _ _ 07.02.25 DRG CHECK _ _ _ K.CURLEY _ _ _ _ _ 07.02.25 DESIGN CHECK _ L.NICHOLS _ _ _ _ _ 07.02.25 PROJ/DES MNGR J.FONG _ _ _ _ _ 07.02.25 APPROVED _ _ _ A.NEWMAN _ _ _ _ _ 07.02.25 BLACKTOWN CITY COUNCIL MR537 RICHMOND ROAD - M7 RICHMOND ROAD WIDENING, BETWEEN M7 & TOWNSON RD ROAD FURNITURE, SIGNPOSTING & PAVEMENT MARKING SCHEDULES SHEET 10 DRAWING SET No: DS2024/000705 PART: SHEET: 10 OF 10 A1 STATUS: 100% CONCEPT DESIGN BRIDGE No: © DRG No. RRM7Y2T-STANA-0537-FN-DRG-000510 REV B VER . EDMS No. AMD No.																		

RRM7Y2T-STANA-0537-DE-M3D-000001

QR CODE:
(OPTIONAL
ONLY ON
APPROVED
DRAWINGS)

B	SUPERSEDED	BB/ 07.02.25	DG/ 07.02.25	AN/ 07.02.25			
A	ISSUED FOR 100% SUBMISSION	SP/ 09.12.24	DD/ 09.12.24	AN/ 09.12.24			
REV	DESCRIPTION	DESIGNER INITIAL/DATE	VERIFIED INITIAL/DATE	APPROVED INITIAL/DATE			
COORDINATE SYSTEM: MGA2020 ZONE 56		HEIGHT DATUM: AHD		DESIGN LOT CODE:			

 | | | | | | | | | | | | H || | 1 | 2 | 3 | 4 | 5 | 6 | | 7 | 8 | 9 | 10 | 11 | 12 | |