

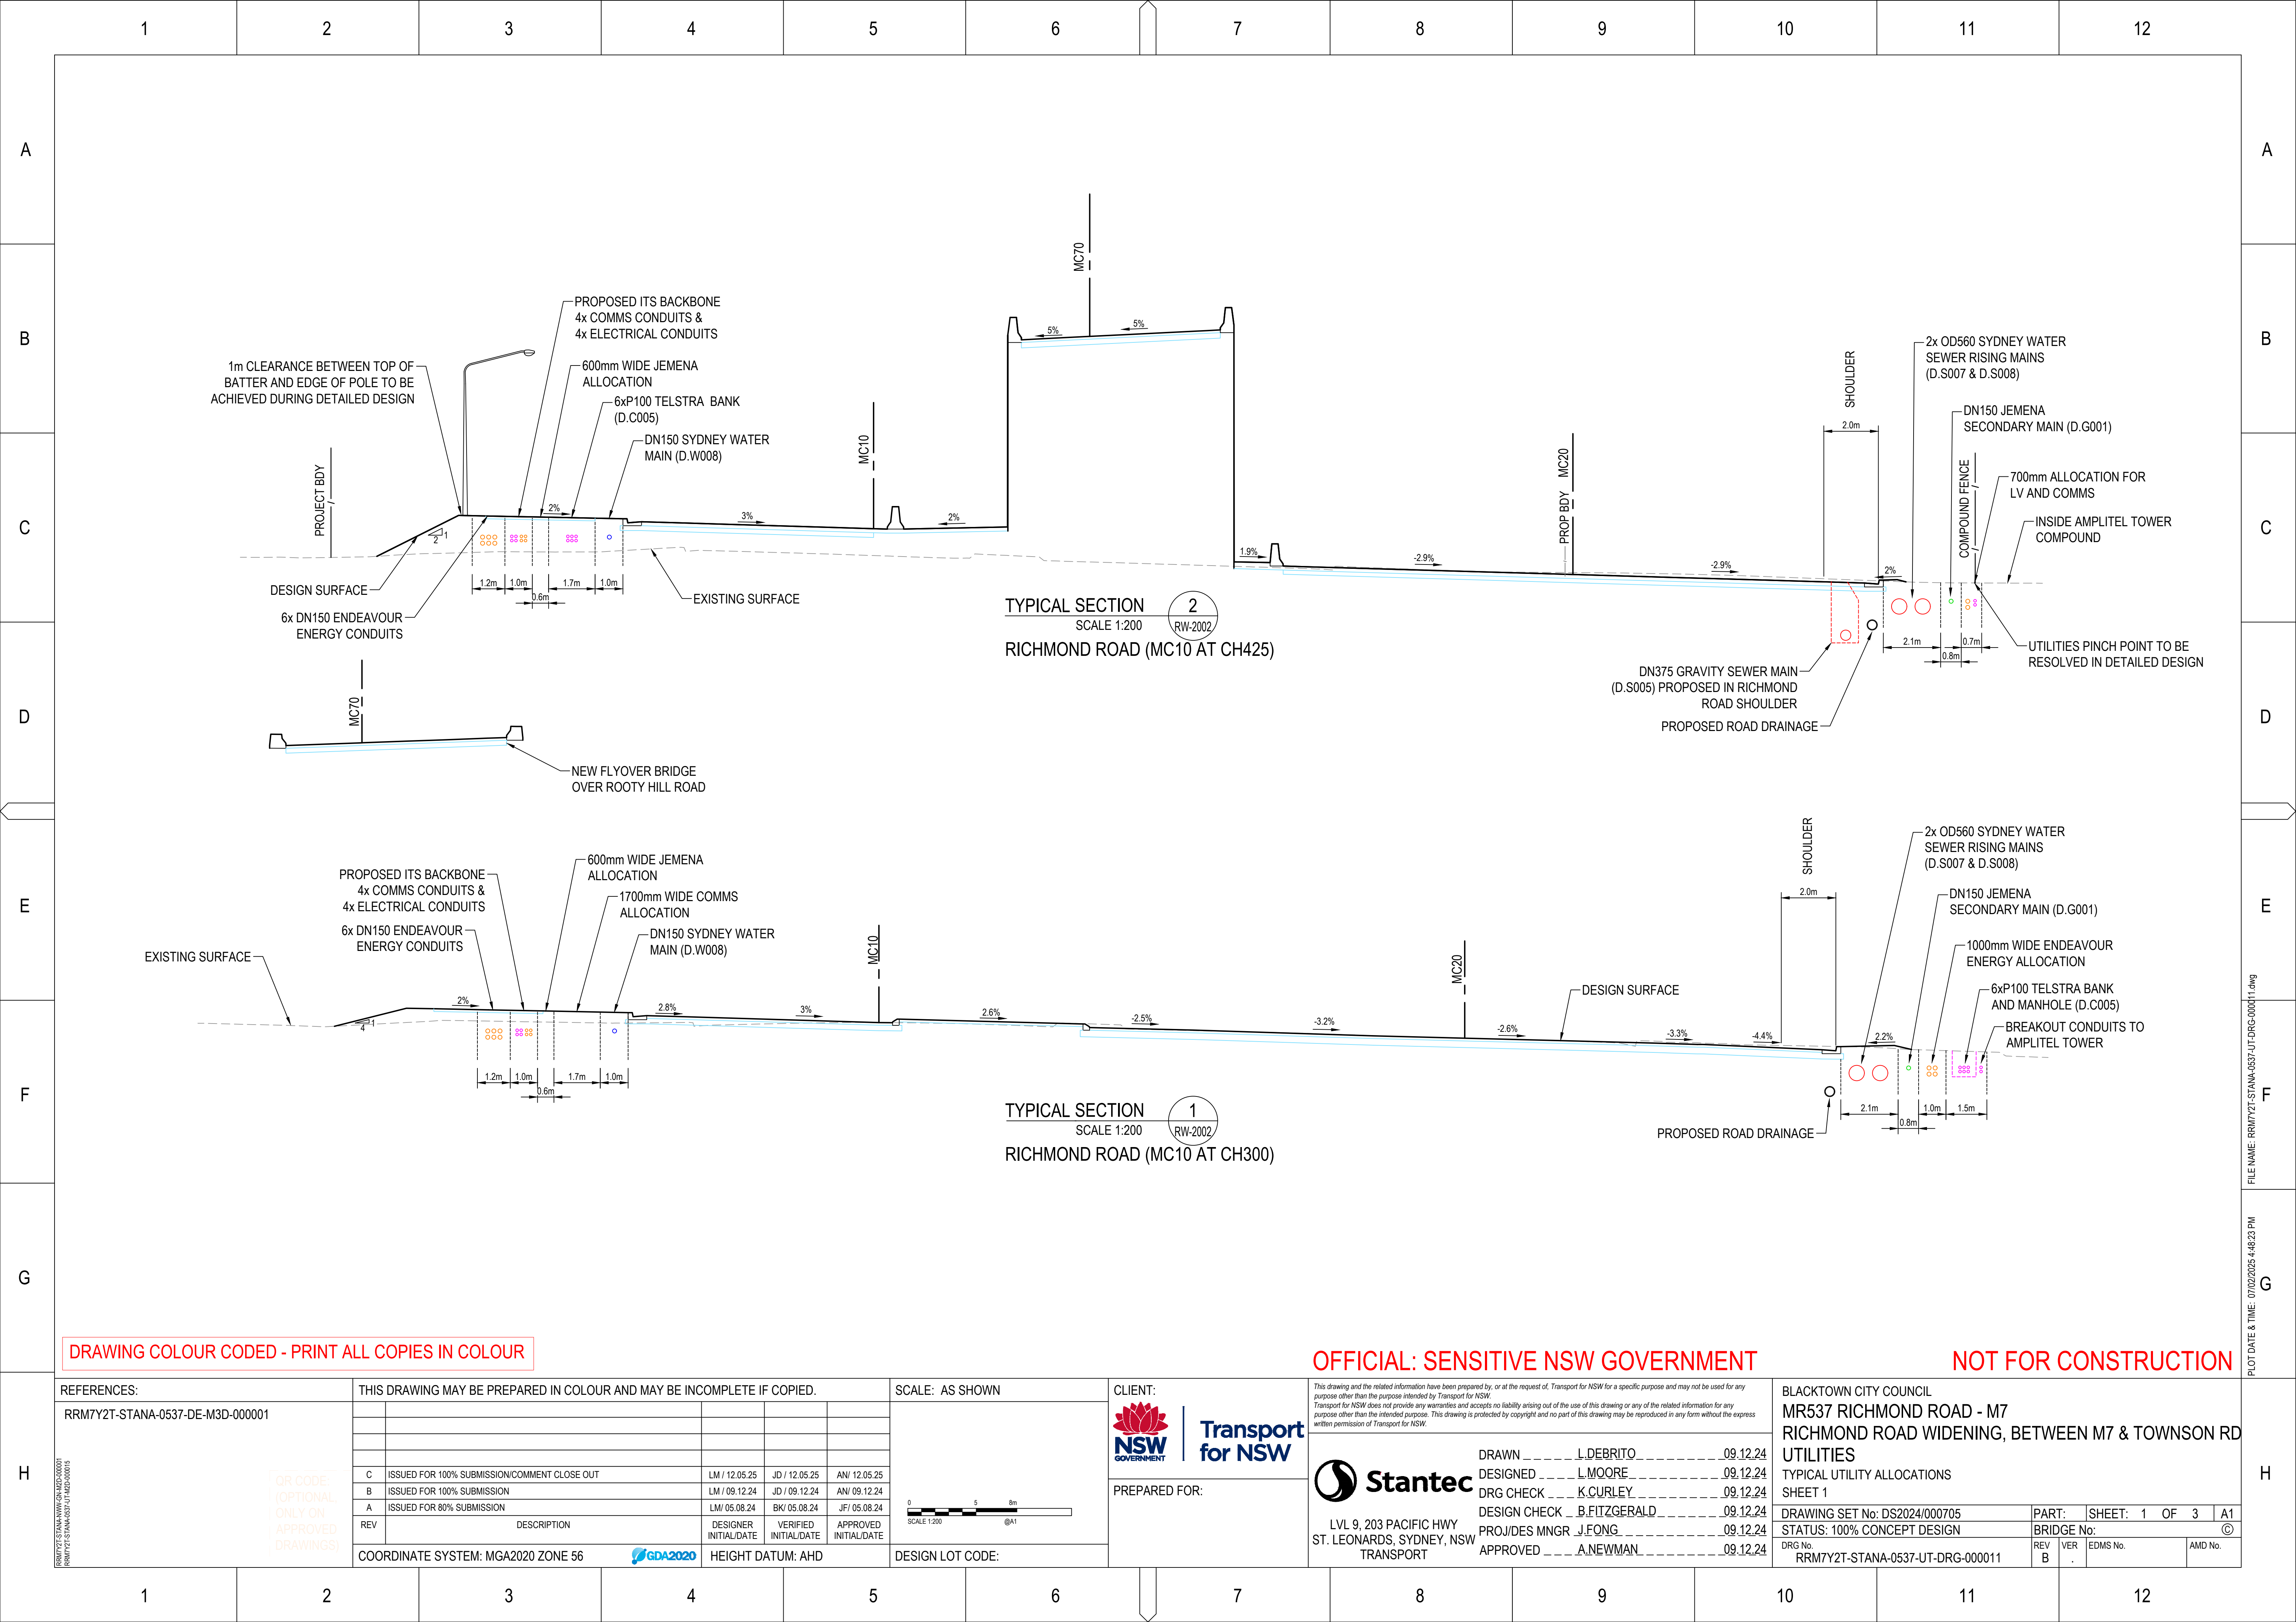


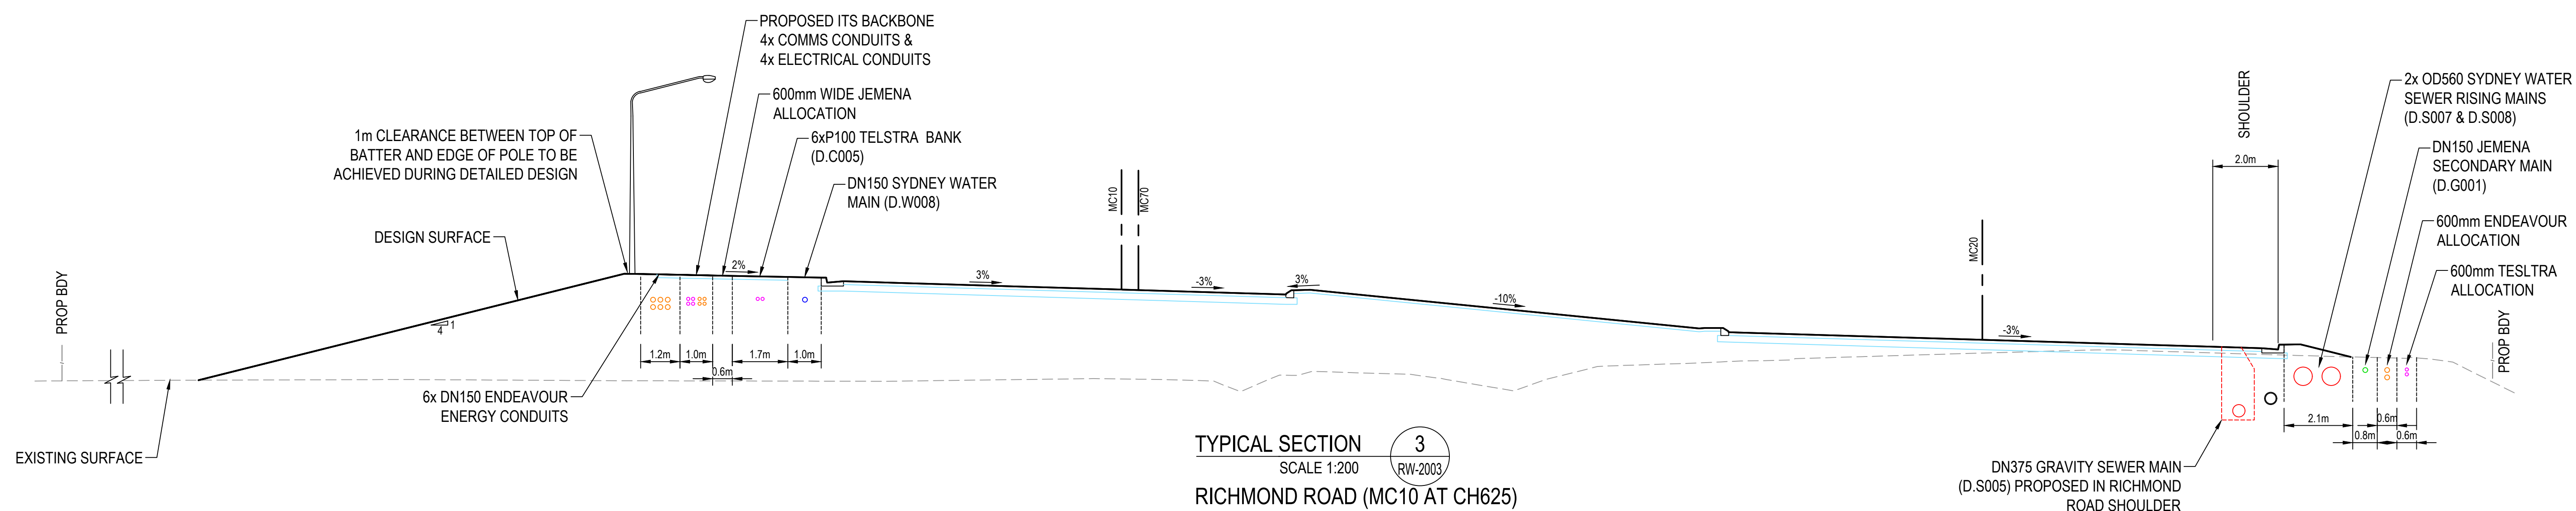

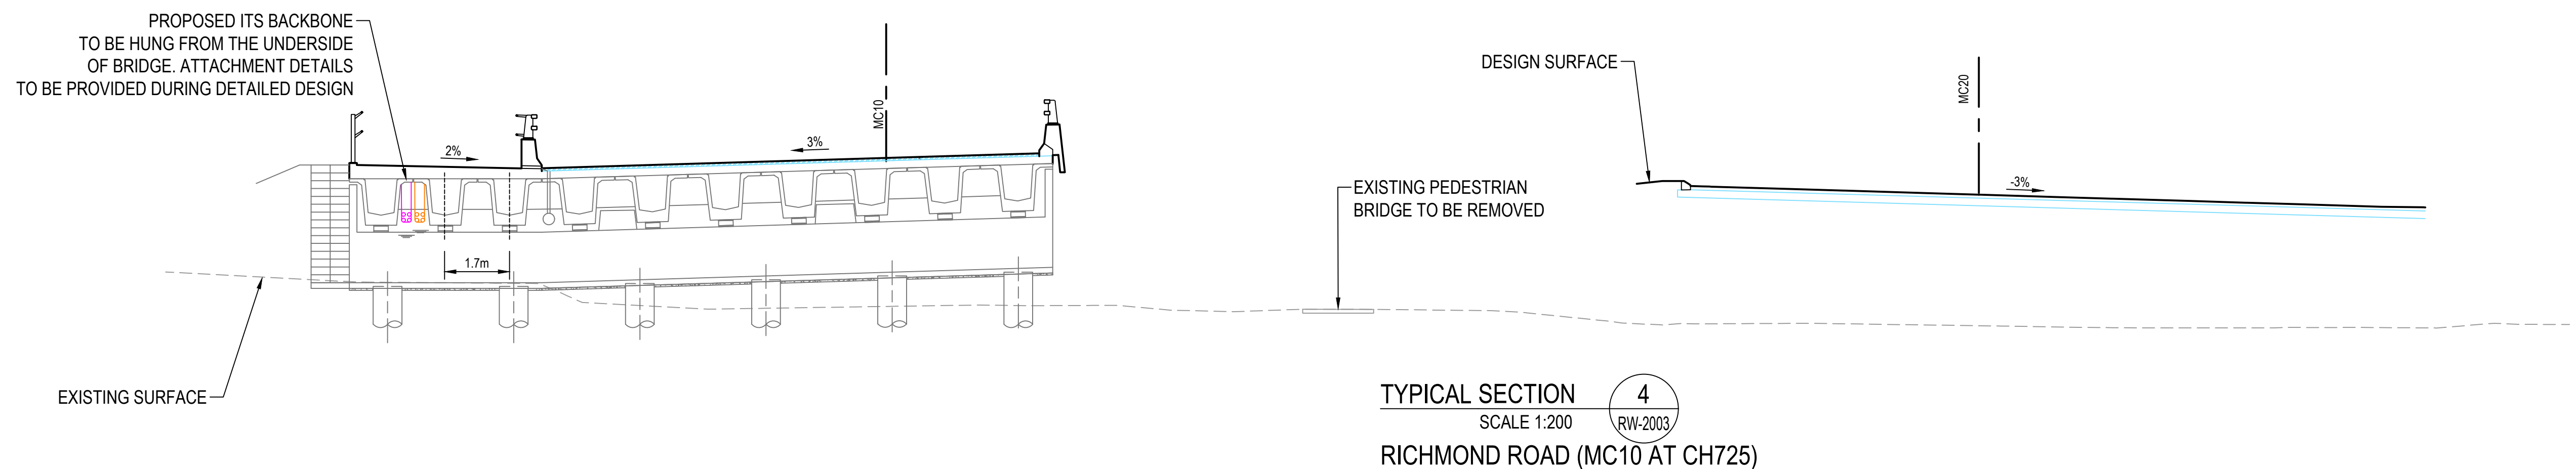



DRAWING COLOUR CODED - PRINT ALL COPIES IN COLOUR


OFFICIAL: SENSITIVE NSW GOVERNMENT


NOT FOR CONSTRUCTION


REFERENCES:		THIS DRAWING MAY BE PREPARED IN COLOUR AND MAY BE INCOMPLETE IF COPIED.				SCALE: AS SHOWN		CLIENT:		This drawing and the related information have been prepared by, or at the request of, Transport for NSW for a specific purpose and may not be used for any purpose other than the purpose intended by Transport for NSW. Transport for NSW does not provide any warranties and accepts no liability arising out of the use of this drawing or any of the related information for any purpose other than the intended purpose. This drawing is protected by copyright and no part of this drawing may be reproduced in any form without the express written permission of Transport for NSW. NSW GOVERNMENT Transport for NSW DRAWN _____ L.DEBRITO _____ 09.12.24 DESIGNED _____ L.MOORE _____ 09.12.24 DRG CHECK _____ K.CURLEY _____ 09.12.24 DESIGN CHECK _____ B.FITZGERALD _____ 09.12.24 PROJ/DES MNGR _____ J.FONG _____ 09.12.24 APPROVED _____ A.NEWMAN _____ 09.12.24	
RRM7Y2T-STANA-0537-DE-M3D-000001						05m SCALE 1:200 @A1		PREPARED FOR:			
QR CODE (OPTIONAL ONLY ON APPROVED DRAWINGS)	C	ISSUED FOR 100% SUBMISSION/COMMENT CLOSE OUT	LM / 12.05.25	JD / 12.05.25	AN/ 12.05.25	0 5 8m SCALE 1:200 @A1					
	B	ISSUED FOR 100% SUBMISSION	LM / 09.12.24	JD / 09.12.24	AN/ 09.12.24						
	A	ISSUED FOR 80% SUBMISSION	LM/ 05.08.24	BK/ 05.08.24	JF/ 05.08.24						
	REV	DESCRIPTION	DESIGNER INITIAL/DATE	VERIFIED INITIAL/DATE	APPROVED INITIAL/DATE						
	COORDINATE SYSTEM: MGA2020 ZONE 56										
BLACKTOWN CITY COUNCIL MR537 RICHMOND ROAD - M7 RICHMOND ROAD WIDENING, BETWEEN M7 & TOWNSON RD UTILITIES TYPICAL UTILITY ALLOCATIONS SHEET 2 DRAWING SET No: DS2024/000705 STATUS: 100% CONCEPT DESIGN BRIDGE No: © DRG No: RRM7Y2T-STANA-0537-UT-DRG-000012											
REV B		EDMS No.		AMD No.							

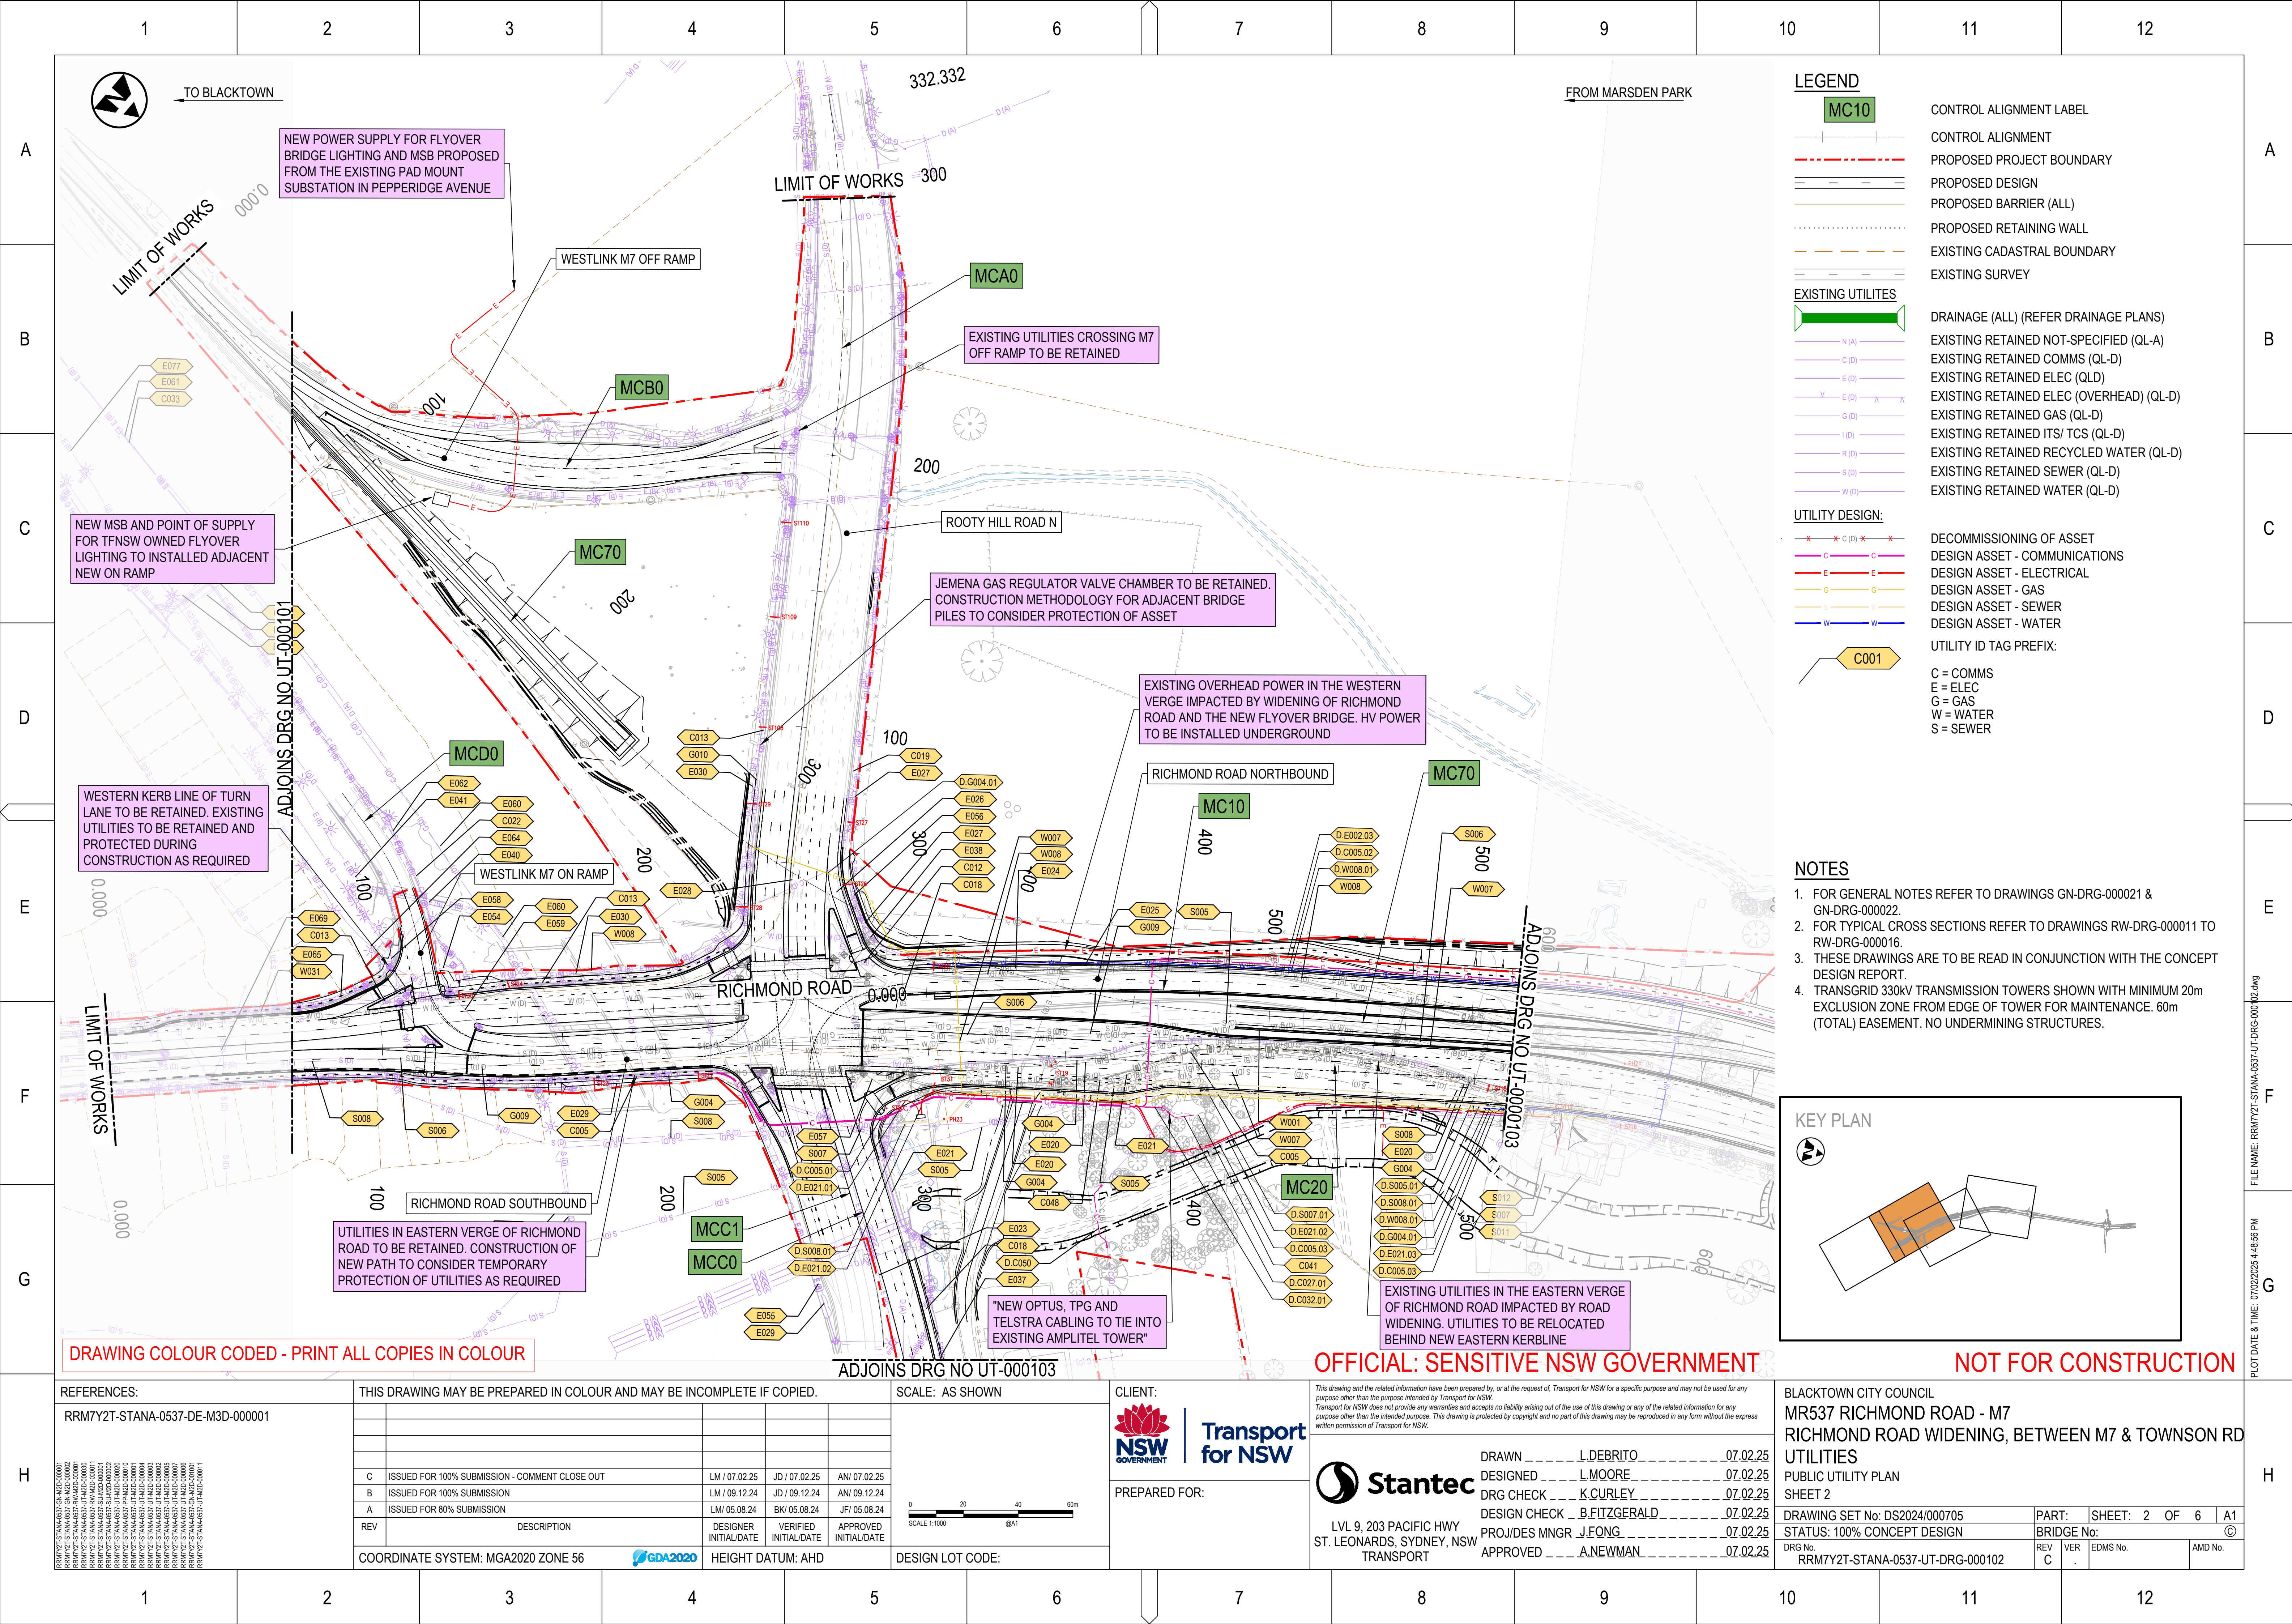


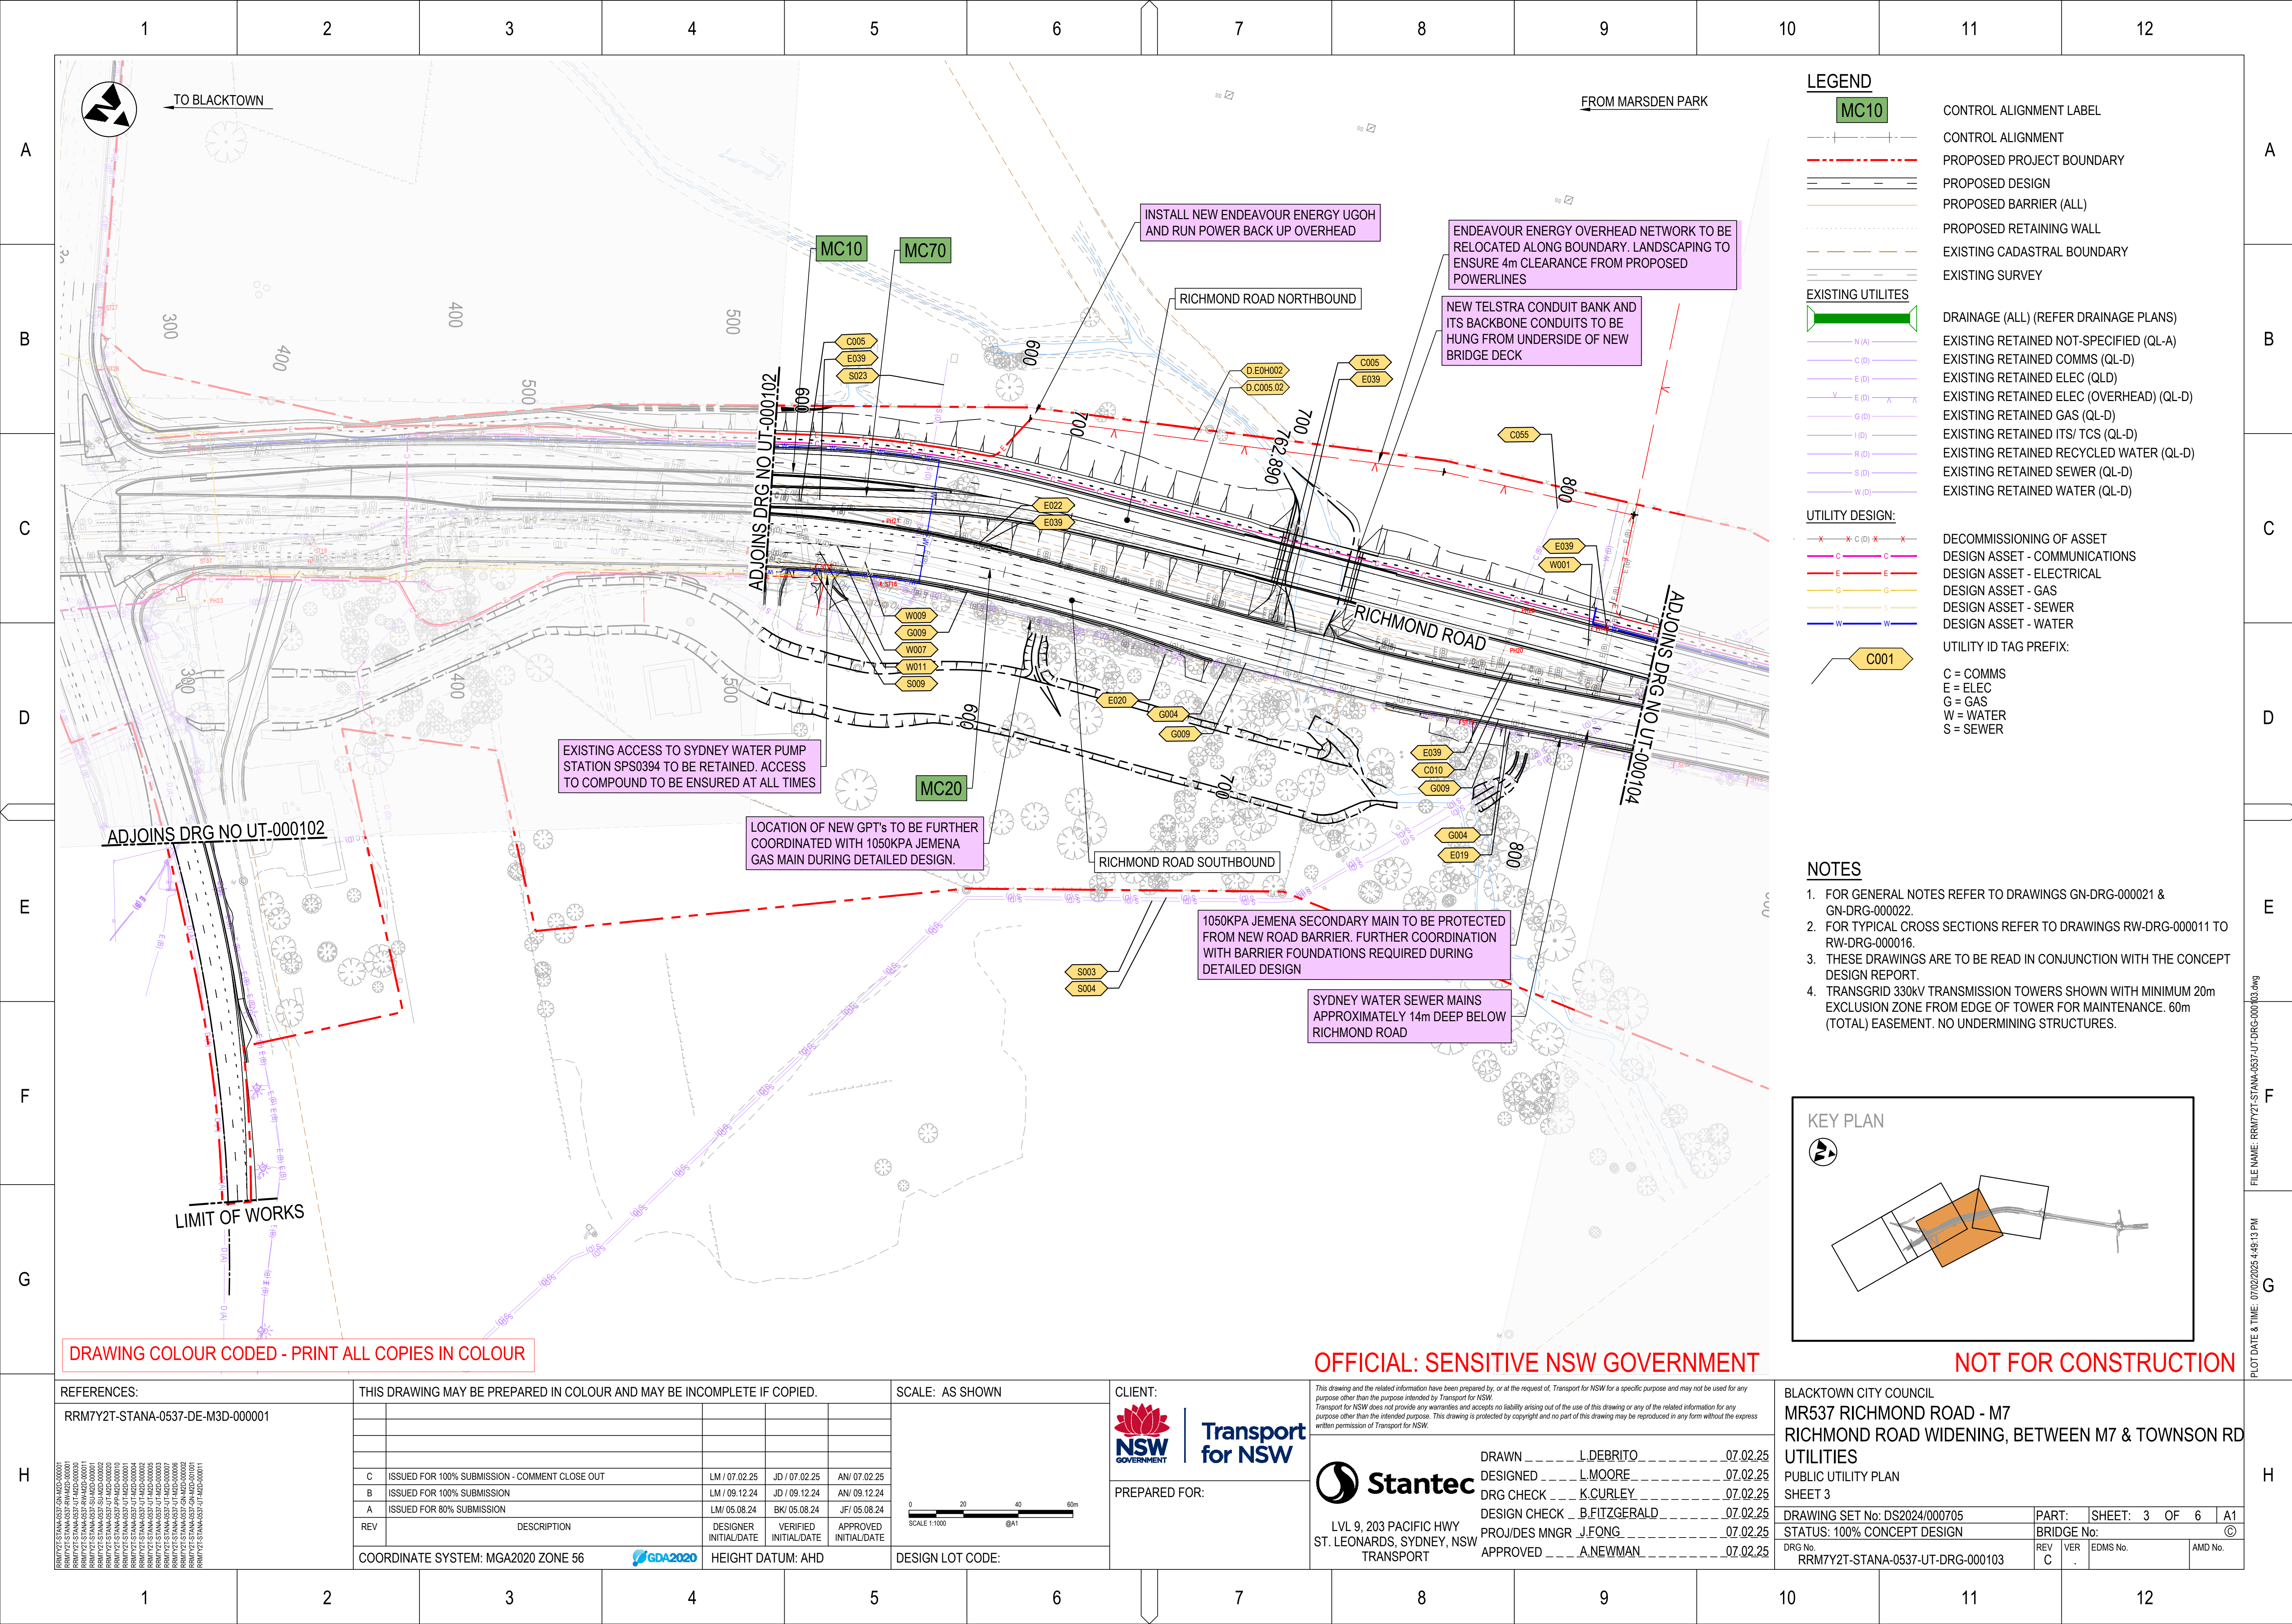

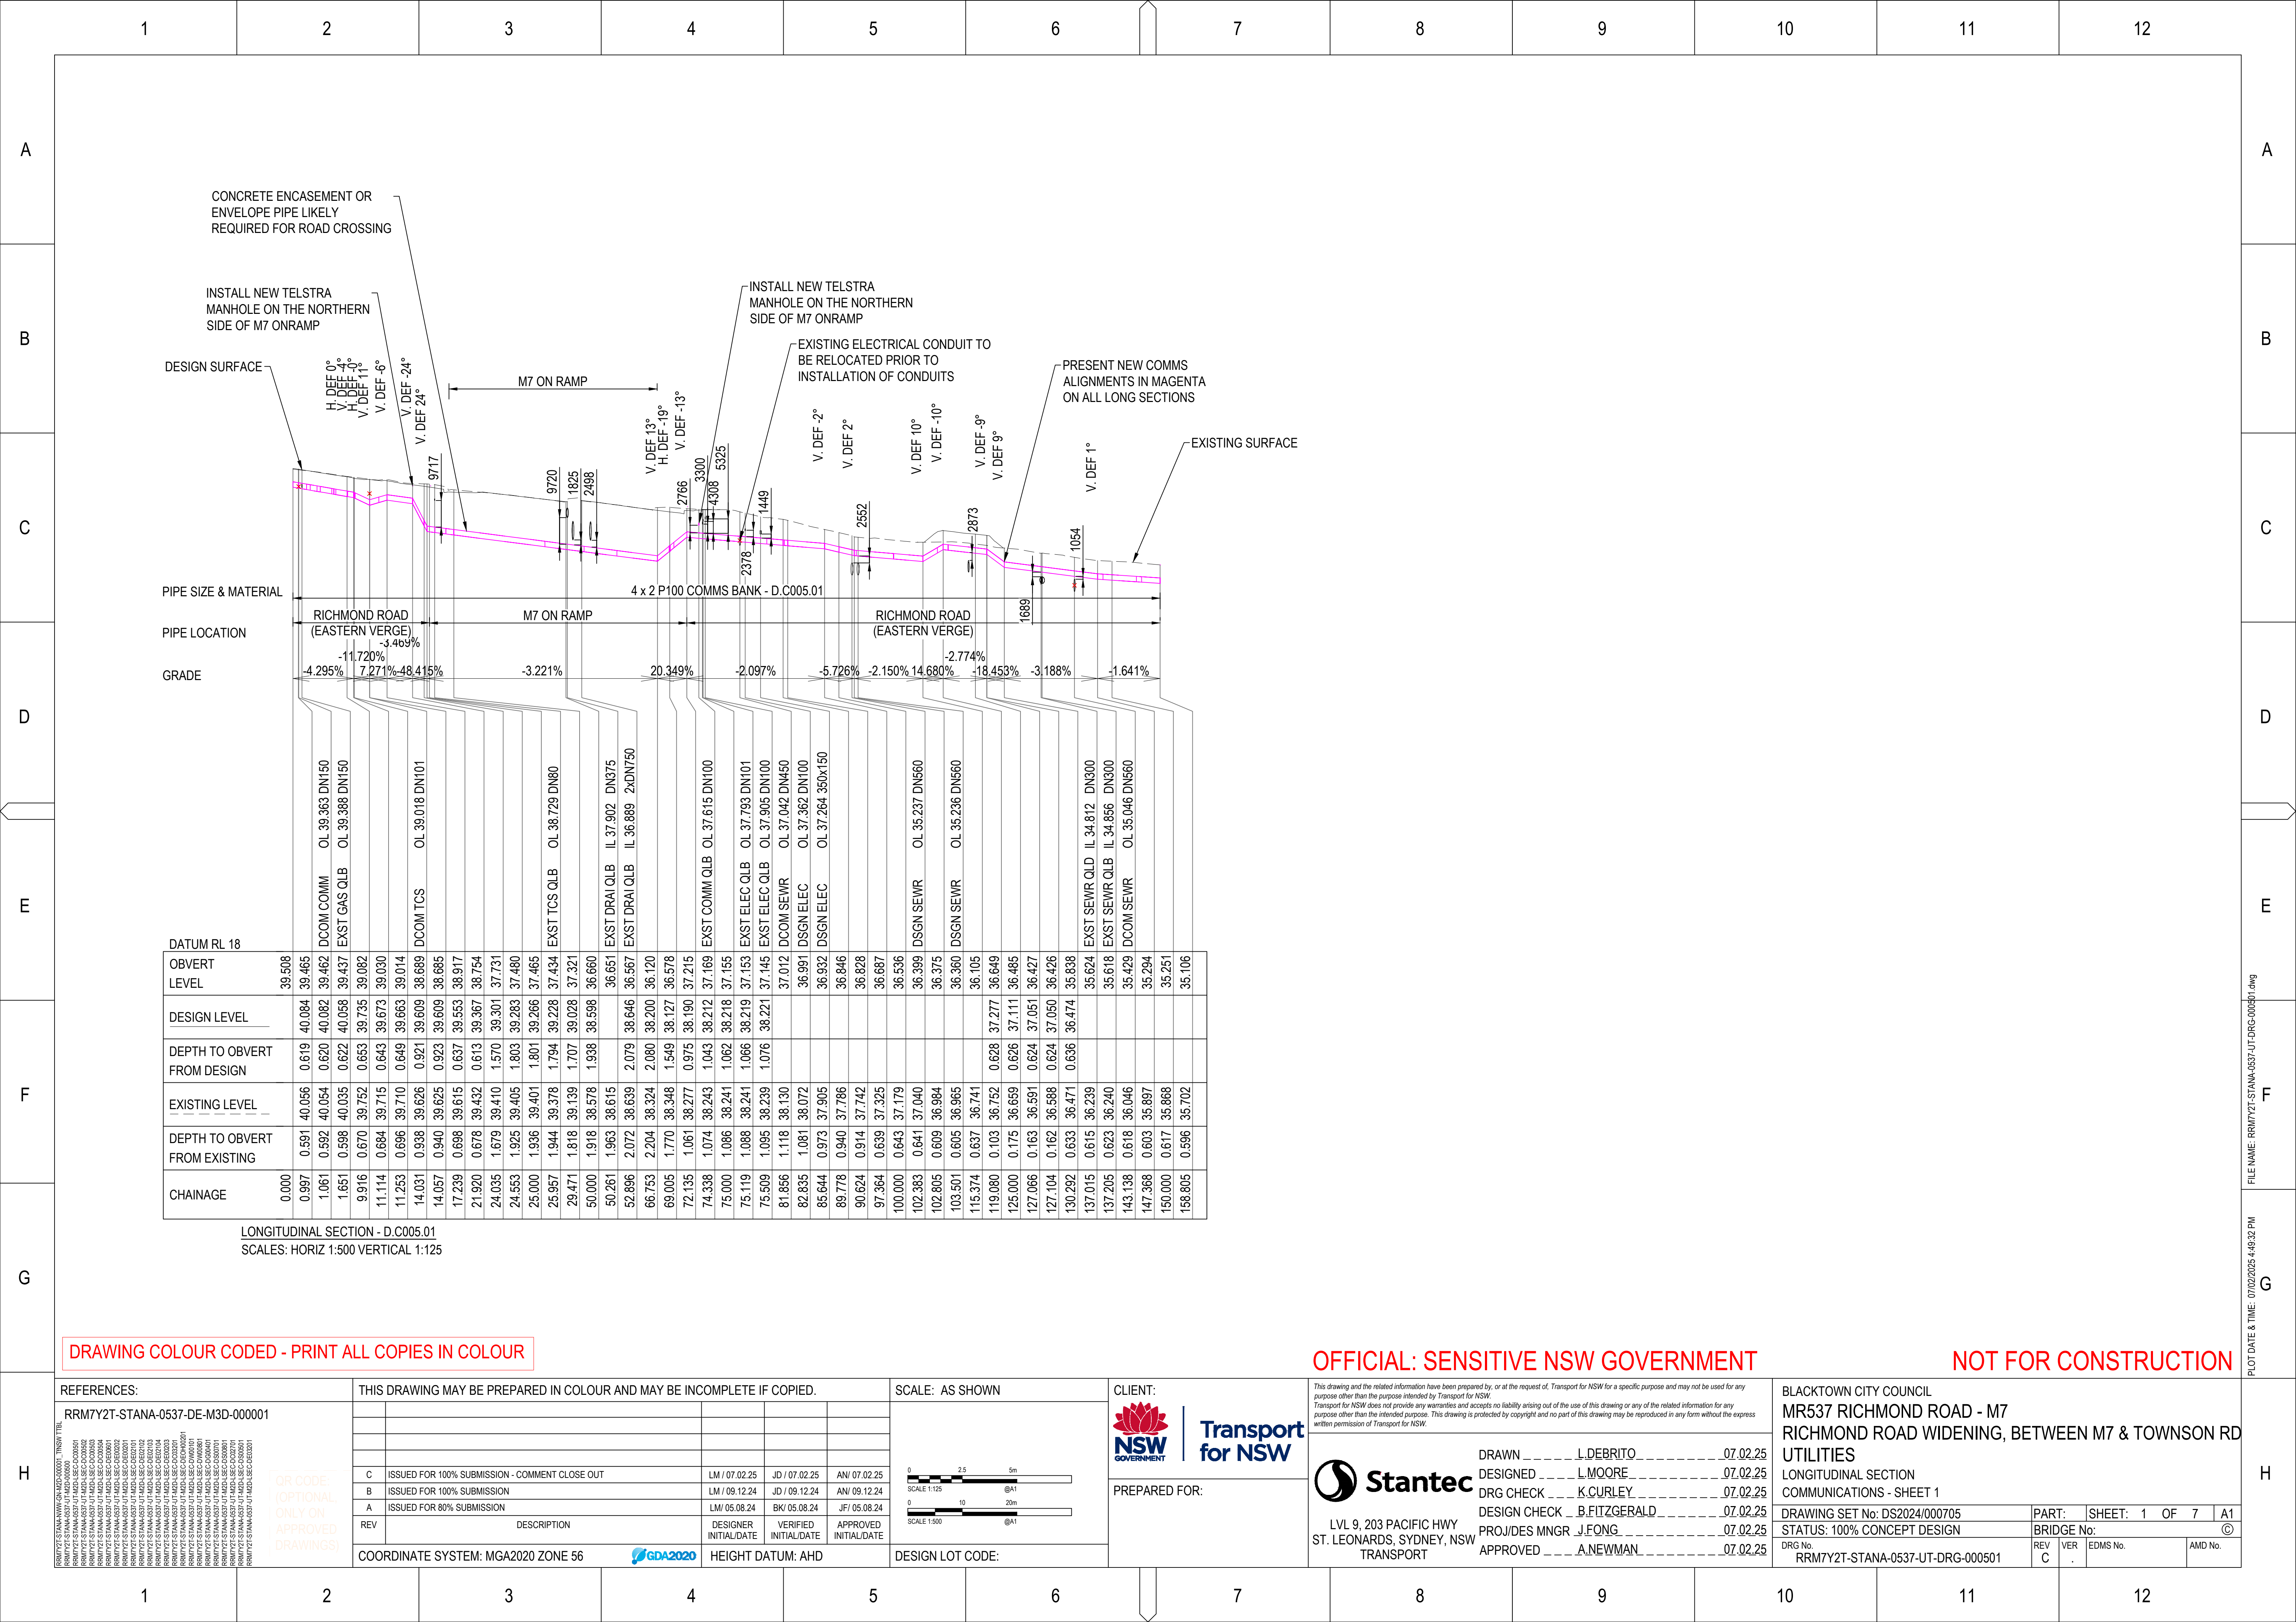

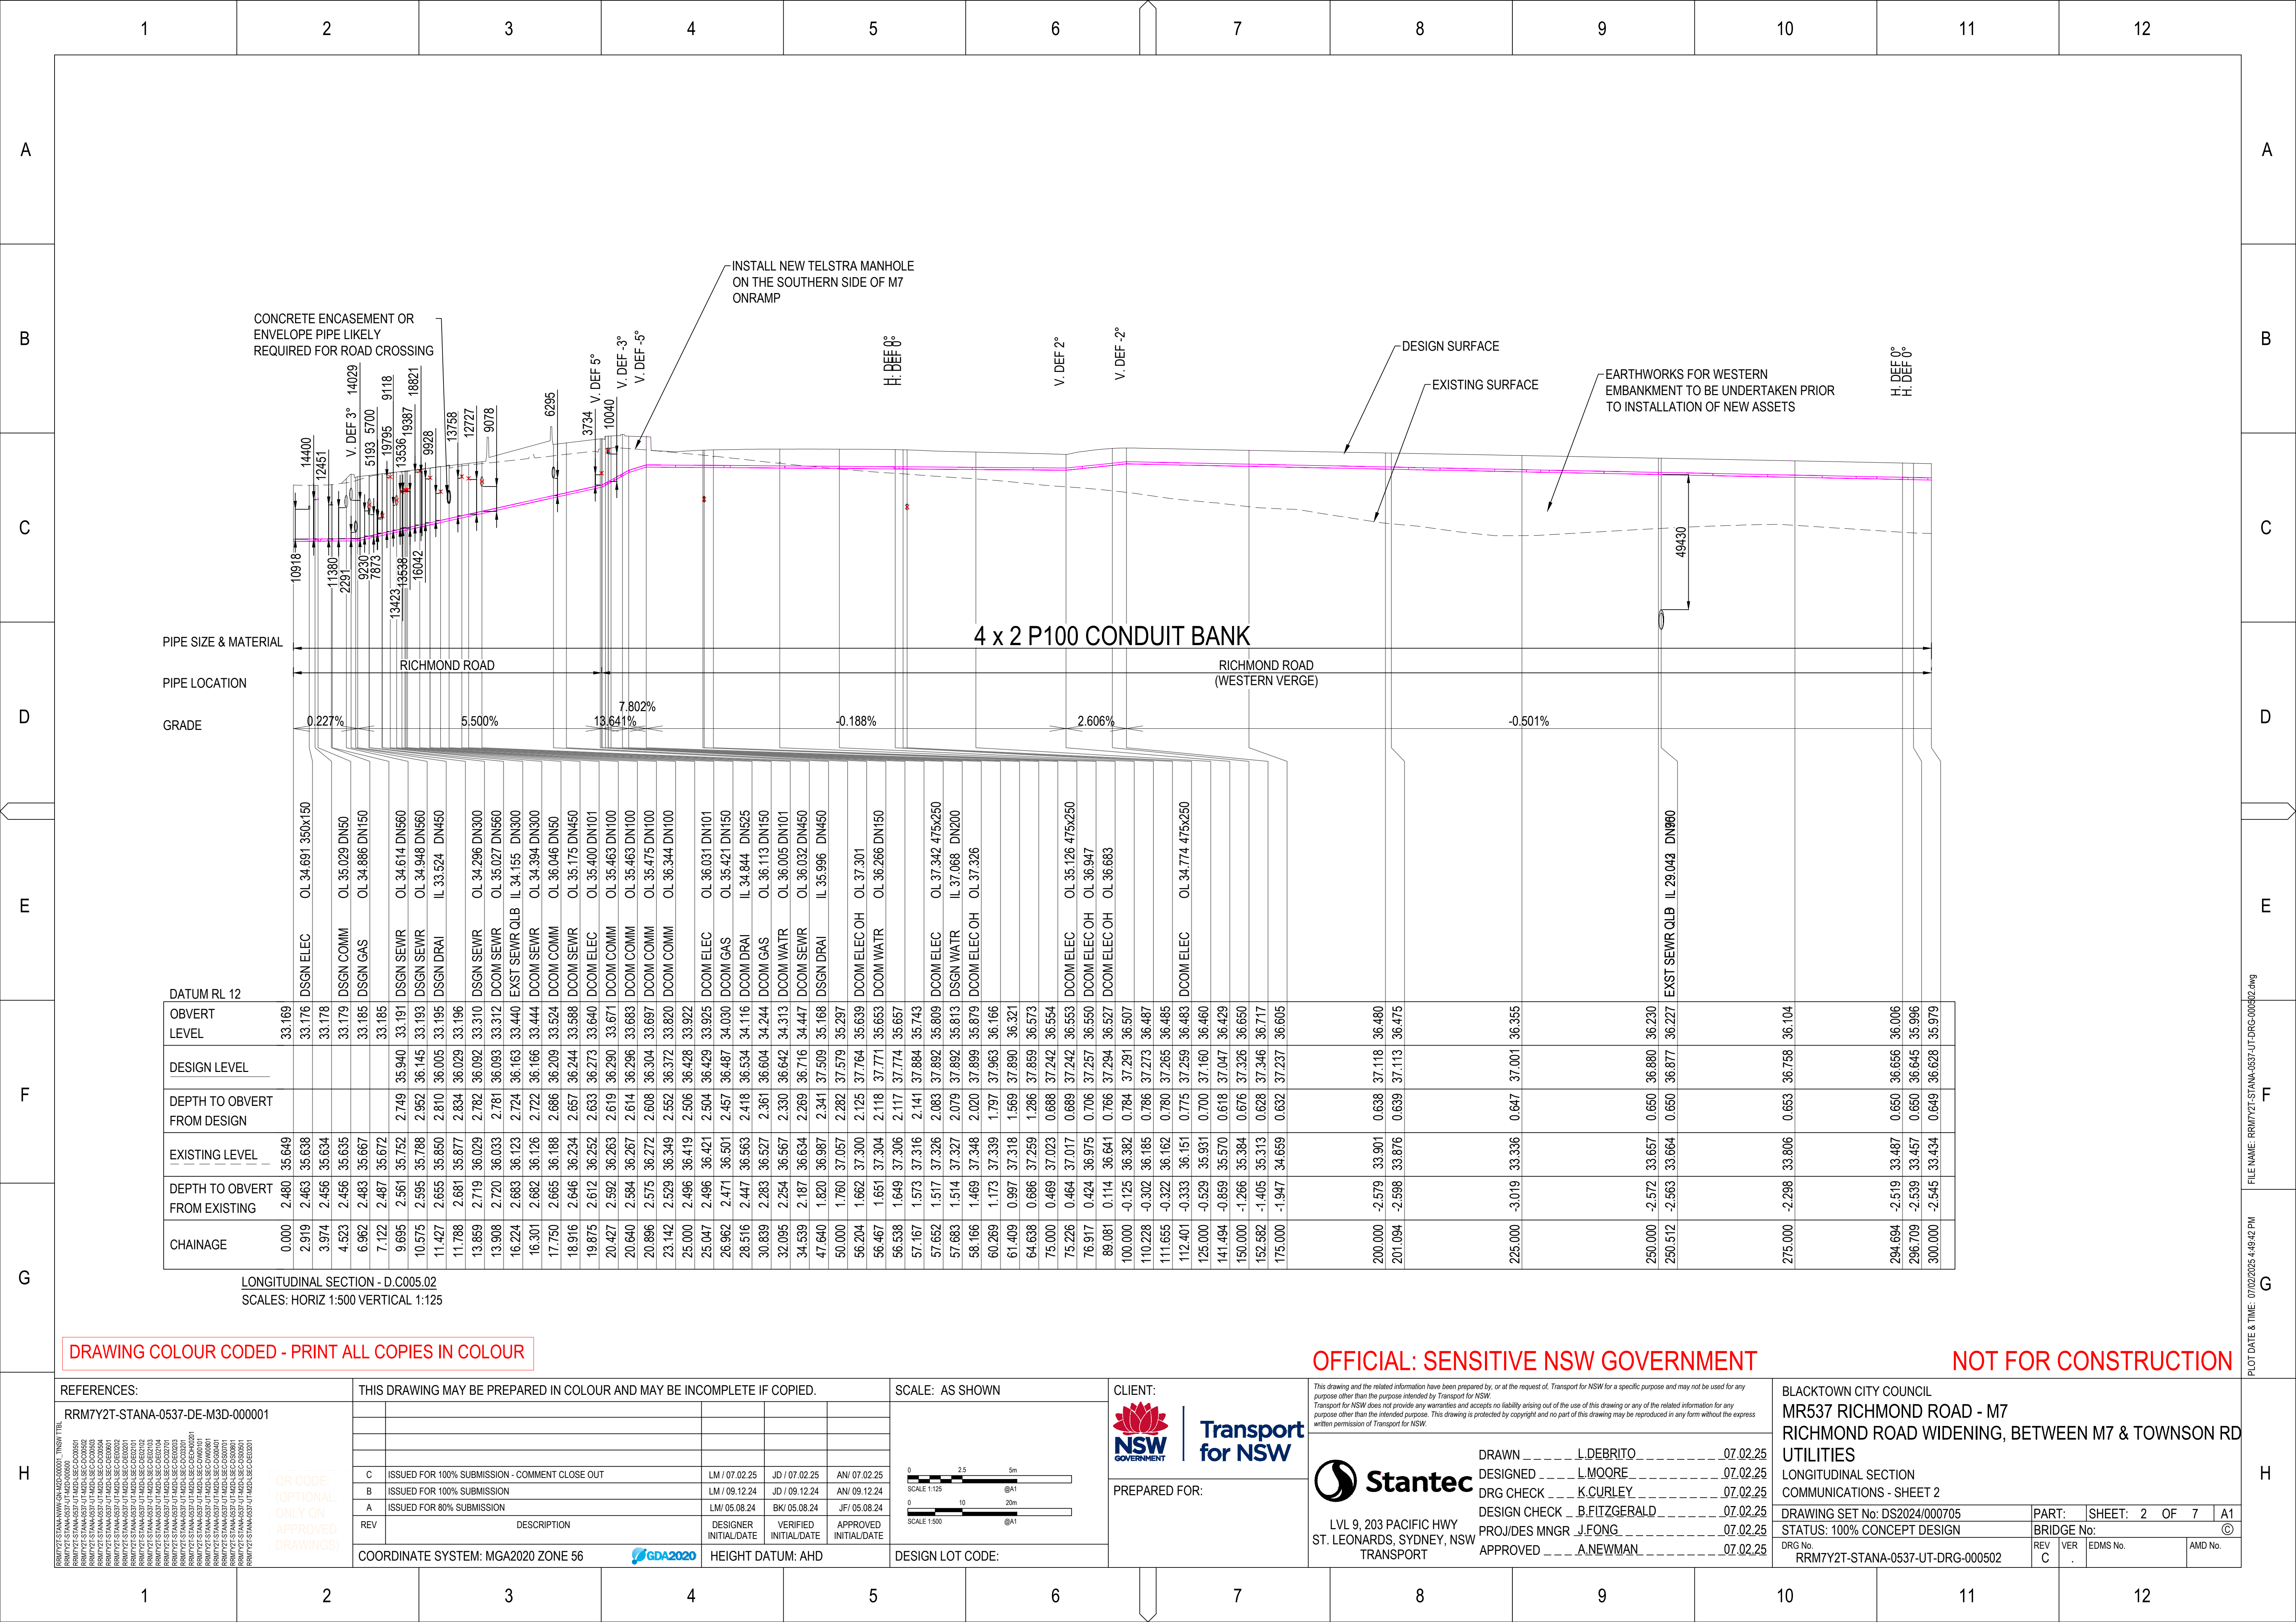

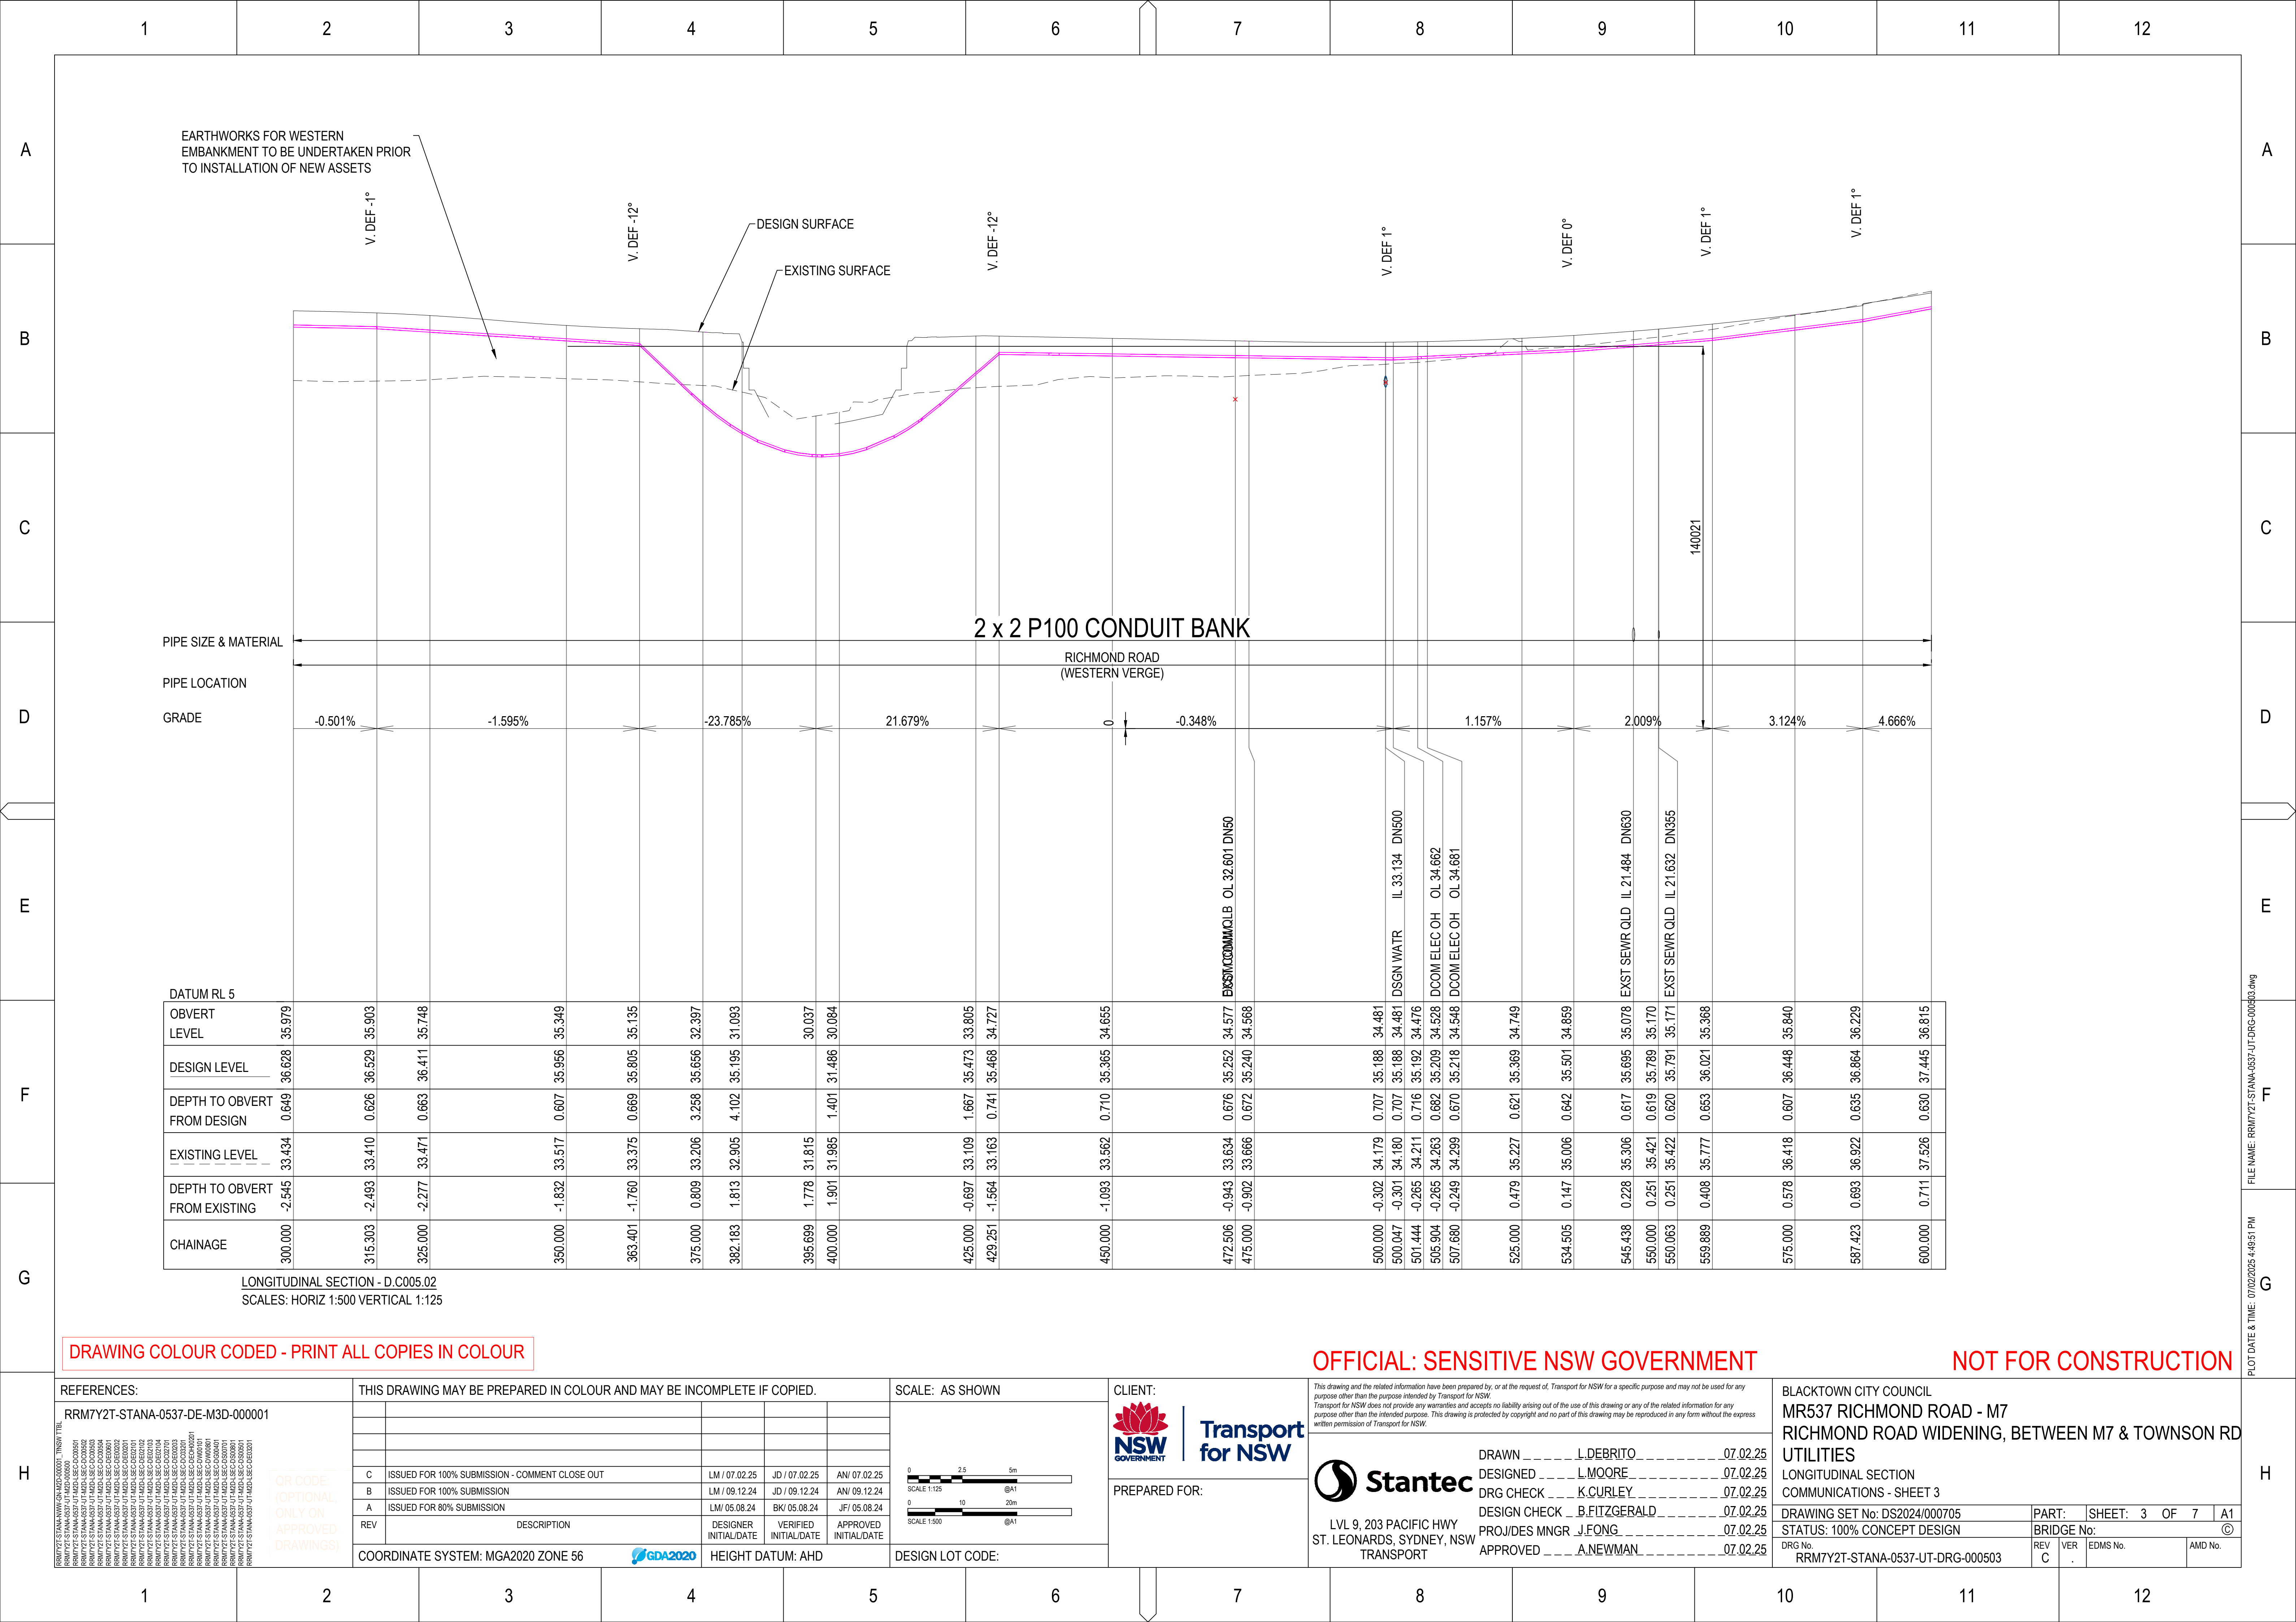

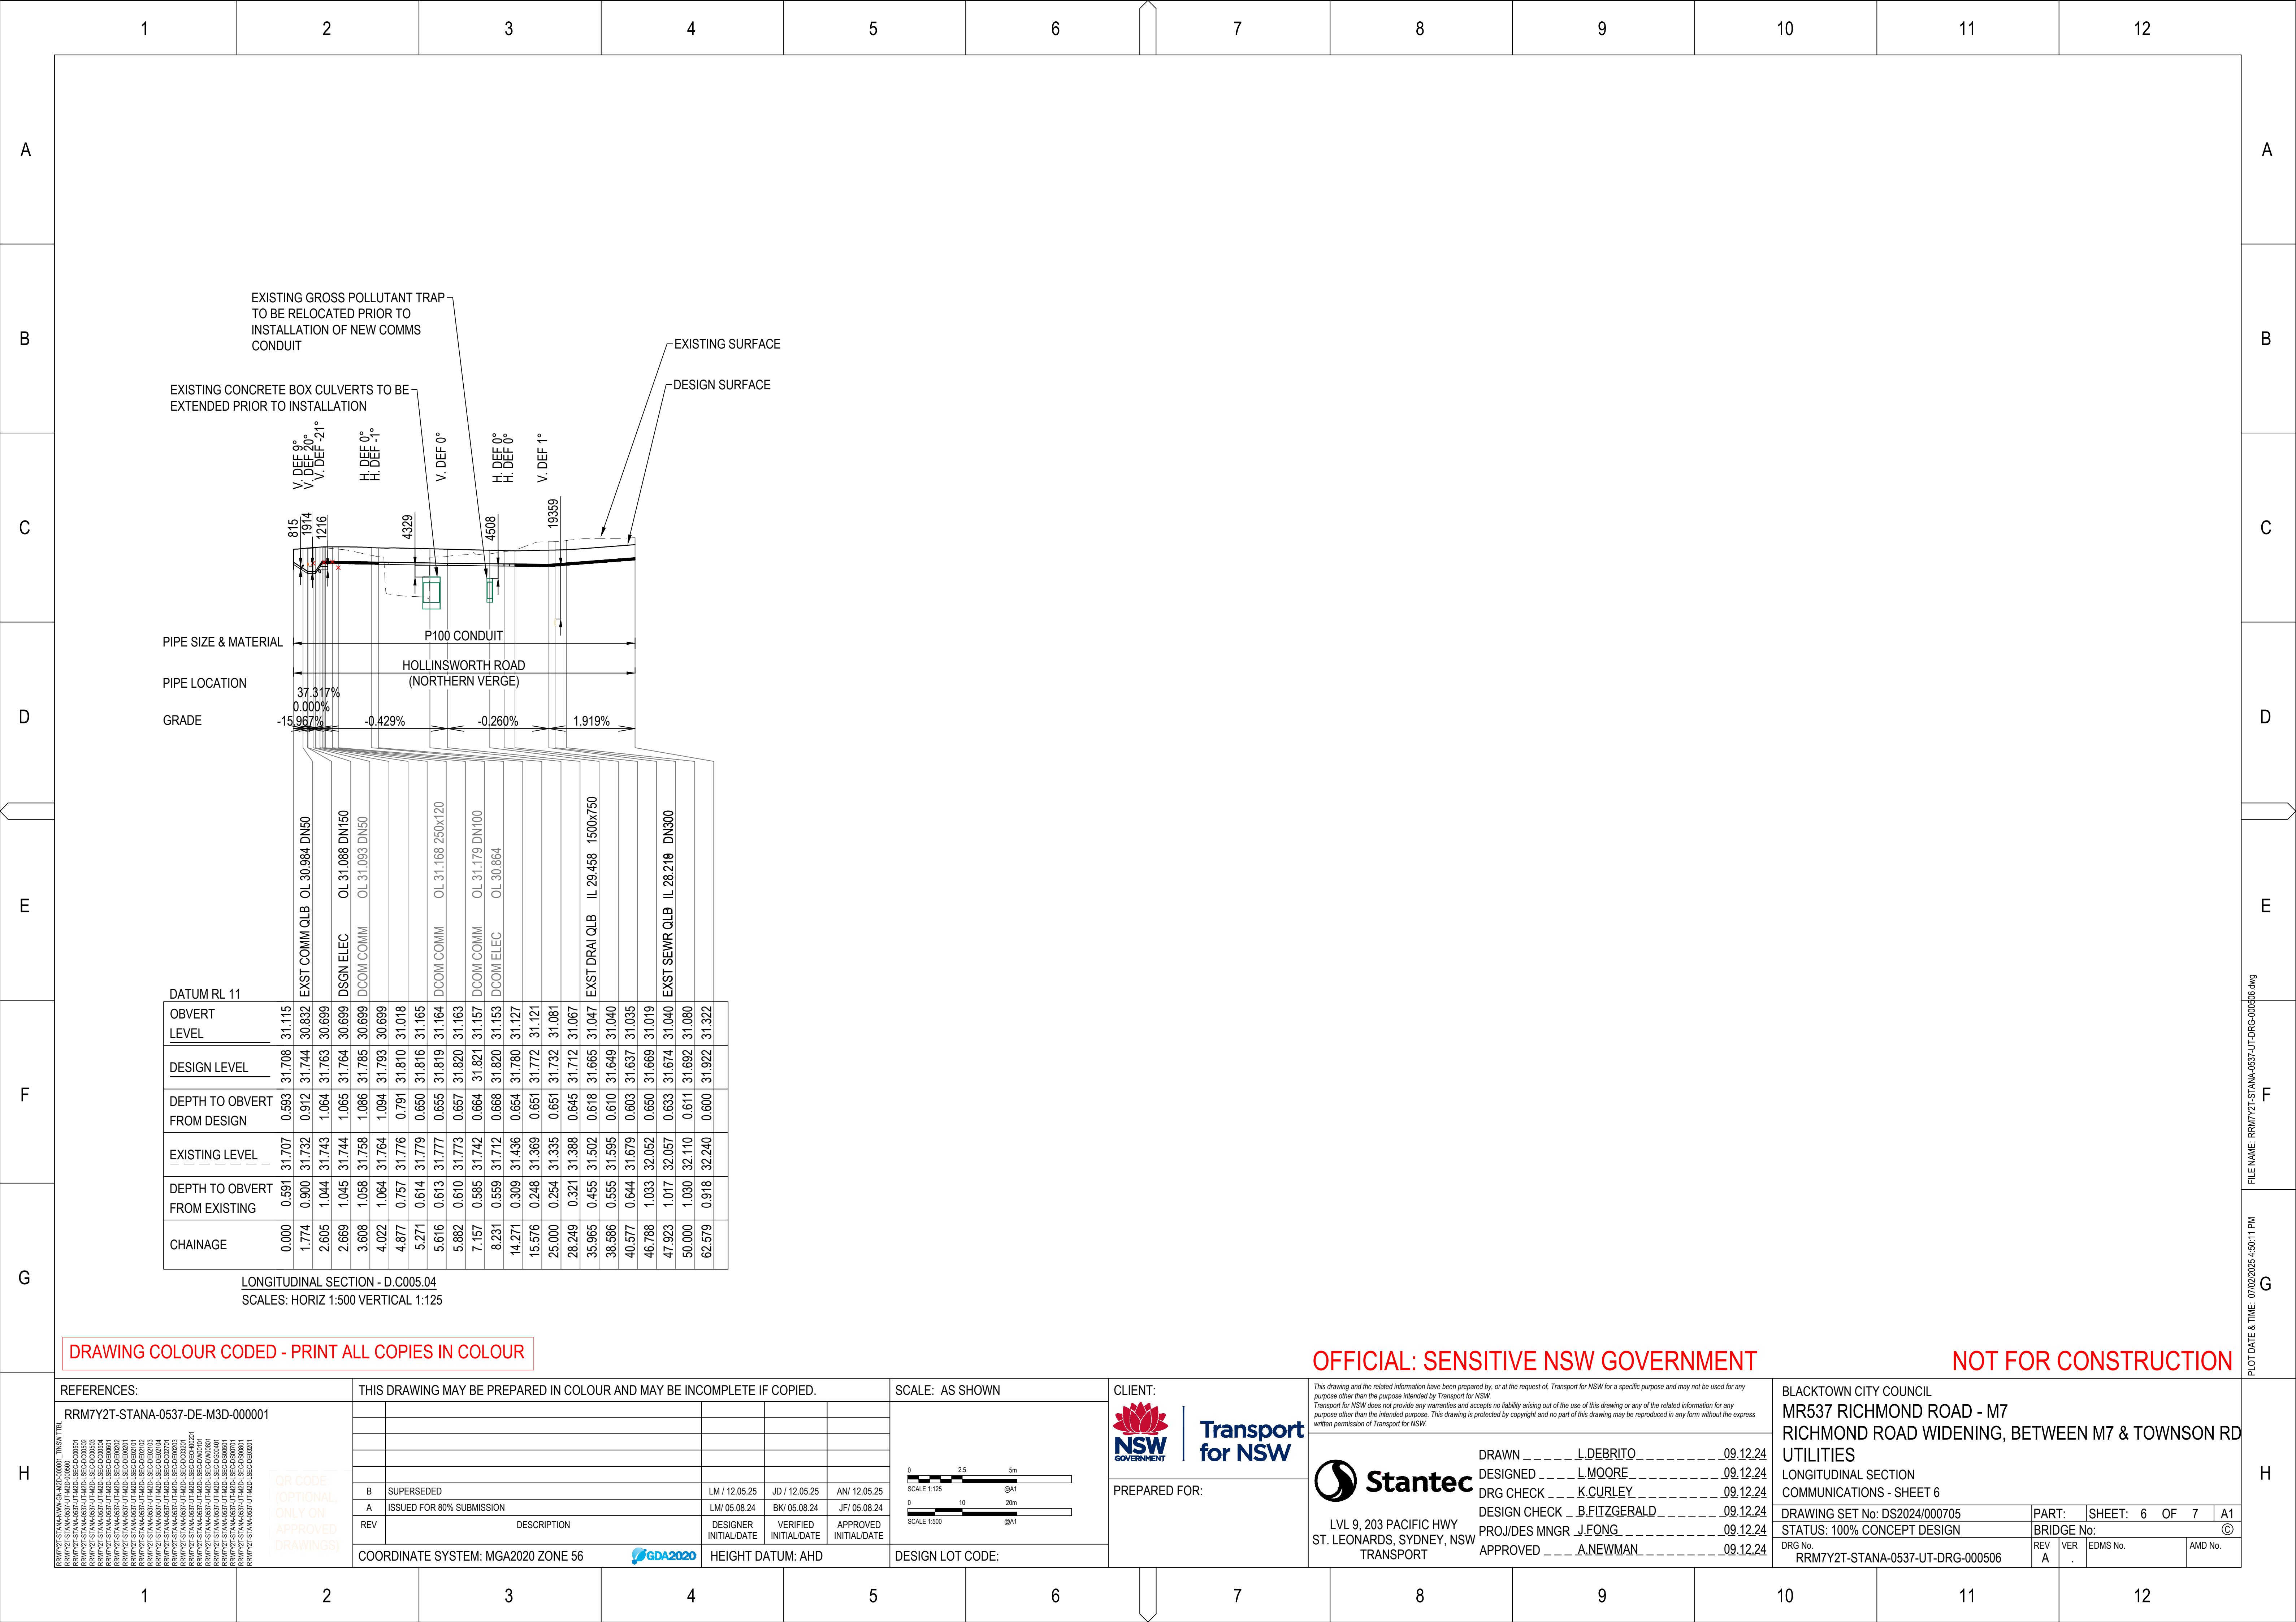

1 2 3 4 5 6 7 8 9 10 11 12

A

B

C

D

E

F

G

H

1 2 3 4 5 6 7 8 9 10 11 12

A

B

C

D

E

F

G

H

1 2 3 4 5 6 7 8 9 10 11 12

LONGITUDINAL SECTION - D.E006.01
SCALES: HORIZ 1:500 VERTICAL 1:125

LONGITUDINAL SECTION - D.E002.02
SCALES: HORIZ 1:500 VERTICAL 1:125

DRAWING COLOUR CODED - PRINT ALL COPIES IN COLOUR

OFFICIAL: SENSITIVE NSW GOVERNMENT

NOT FOR CONSTRUCTION

REFERENCES:
RRM7Y2T-STANA-0537-DE-M3D-000001

THIS DRAWING MAY BE PREPARED IN COLOUR AND MAY BE INCOMPLETE IF COPIED.

SCALE: AS SHOWN

CLIENT:
NSW GOVERNMENT
Transport for NSW

PREPARED FOR:

BLACKTOWN CITY COUNCIL
MR537 RICHMOND ROAD - M7
RICHMOND ROAD WIDENING, BETWEEN M7 & TOWNSON RD
UTILITIES
LONGITUDINAL SECTION
ELECTRICAL - SHEET 1

DRAWING SET No: DS2024/000705
STATUS: 100% CONCEPT DESIGN

REV B

SHEET: 1 OF 8 A1

BRIDGE No:
VER .
EDMS No.
AMD No.

COORDINATE SYSTEM: MGA2020 ZONE 56

HEIGHT DATUM: AHD

DESIGN LOT CODE:

0 2.5 5m
SCALE 1:125
0 10 20m
SCALE 1:500


0 10 20m
SCALE 1:500


LVL 9, 203 PACIFIC HWY
ST. LEONARDS, SYDNEY, NSW
TRANSPORT


DRAWN _____ L.DEBRITO _____ 09.12.24
DESIGNED _____ L.MOORE _____ 09.12.24
DRG CHECK _____ K.CURLEY _____ 09.12.24
DESIGN CHECK _____ B.FITZGERALD _____ 09.12.24
PROJ/DES MNGR _____ J.FONG _____ 09.12.24
APPROVED _____ A.NEWMAN _____ 09.12.24


RRM7Y2T-STANA-0537-DE-M3D-000001
RRM7Y2T-STANA-0537-DE-M3D-000002
RRM7Y2T-STANA-0537-DE-M3D-0

[illegible]

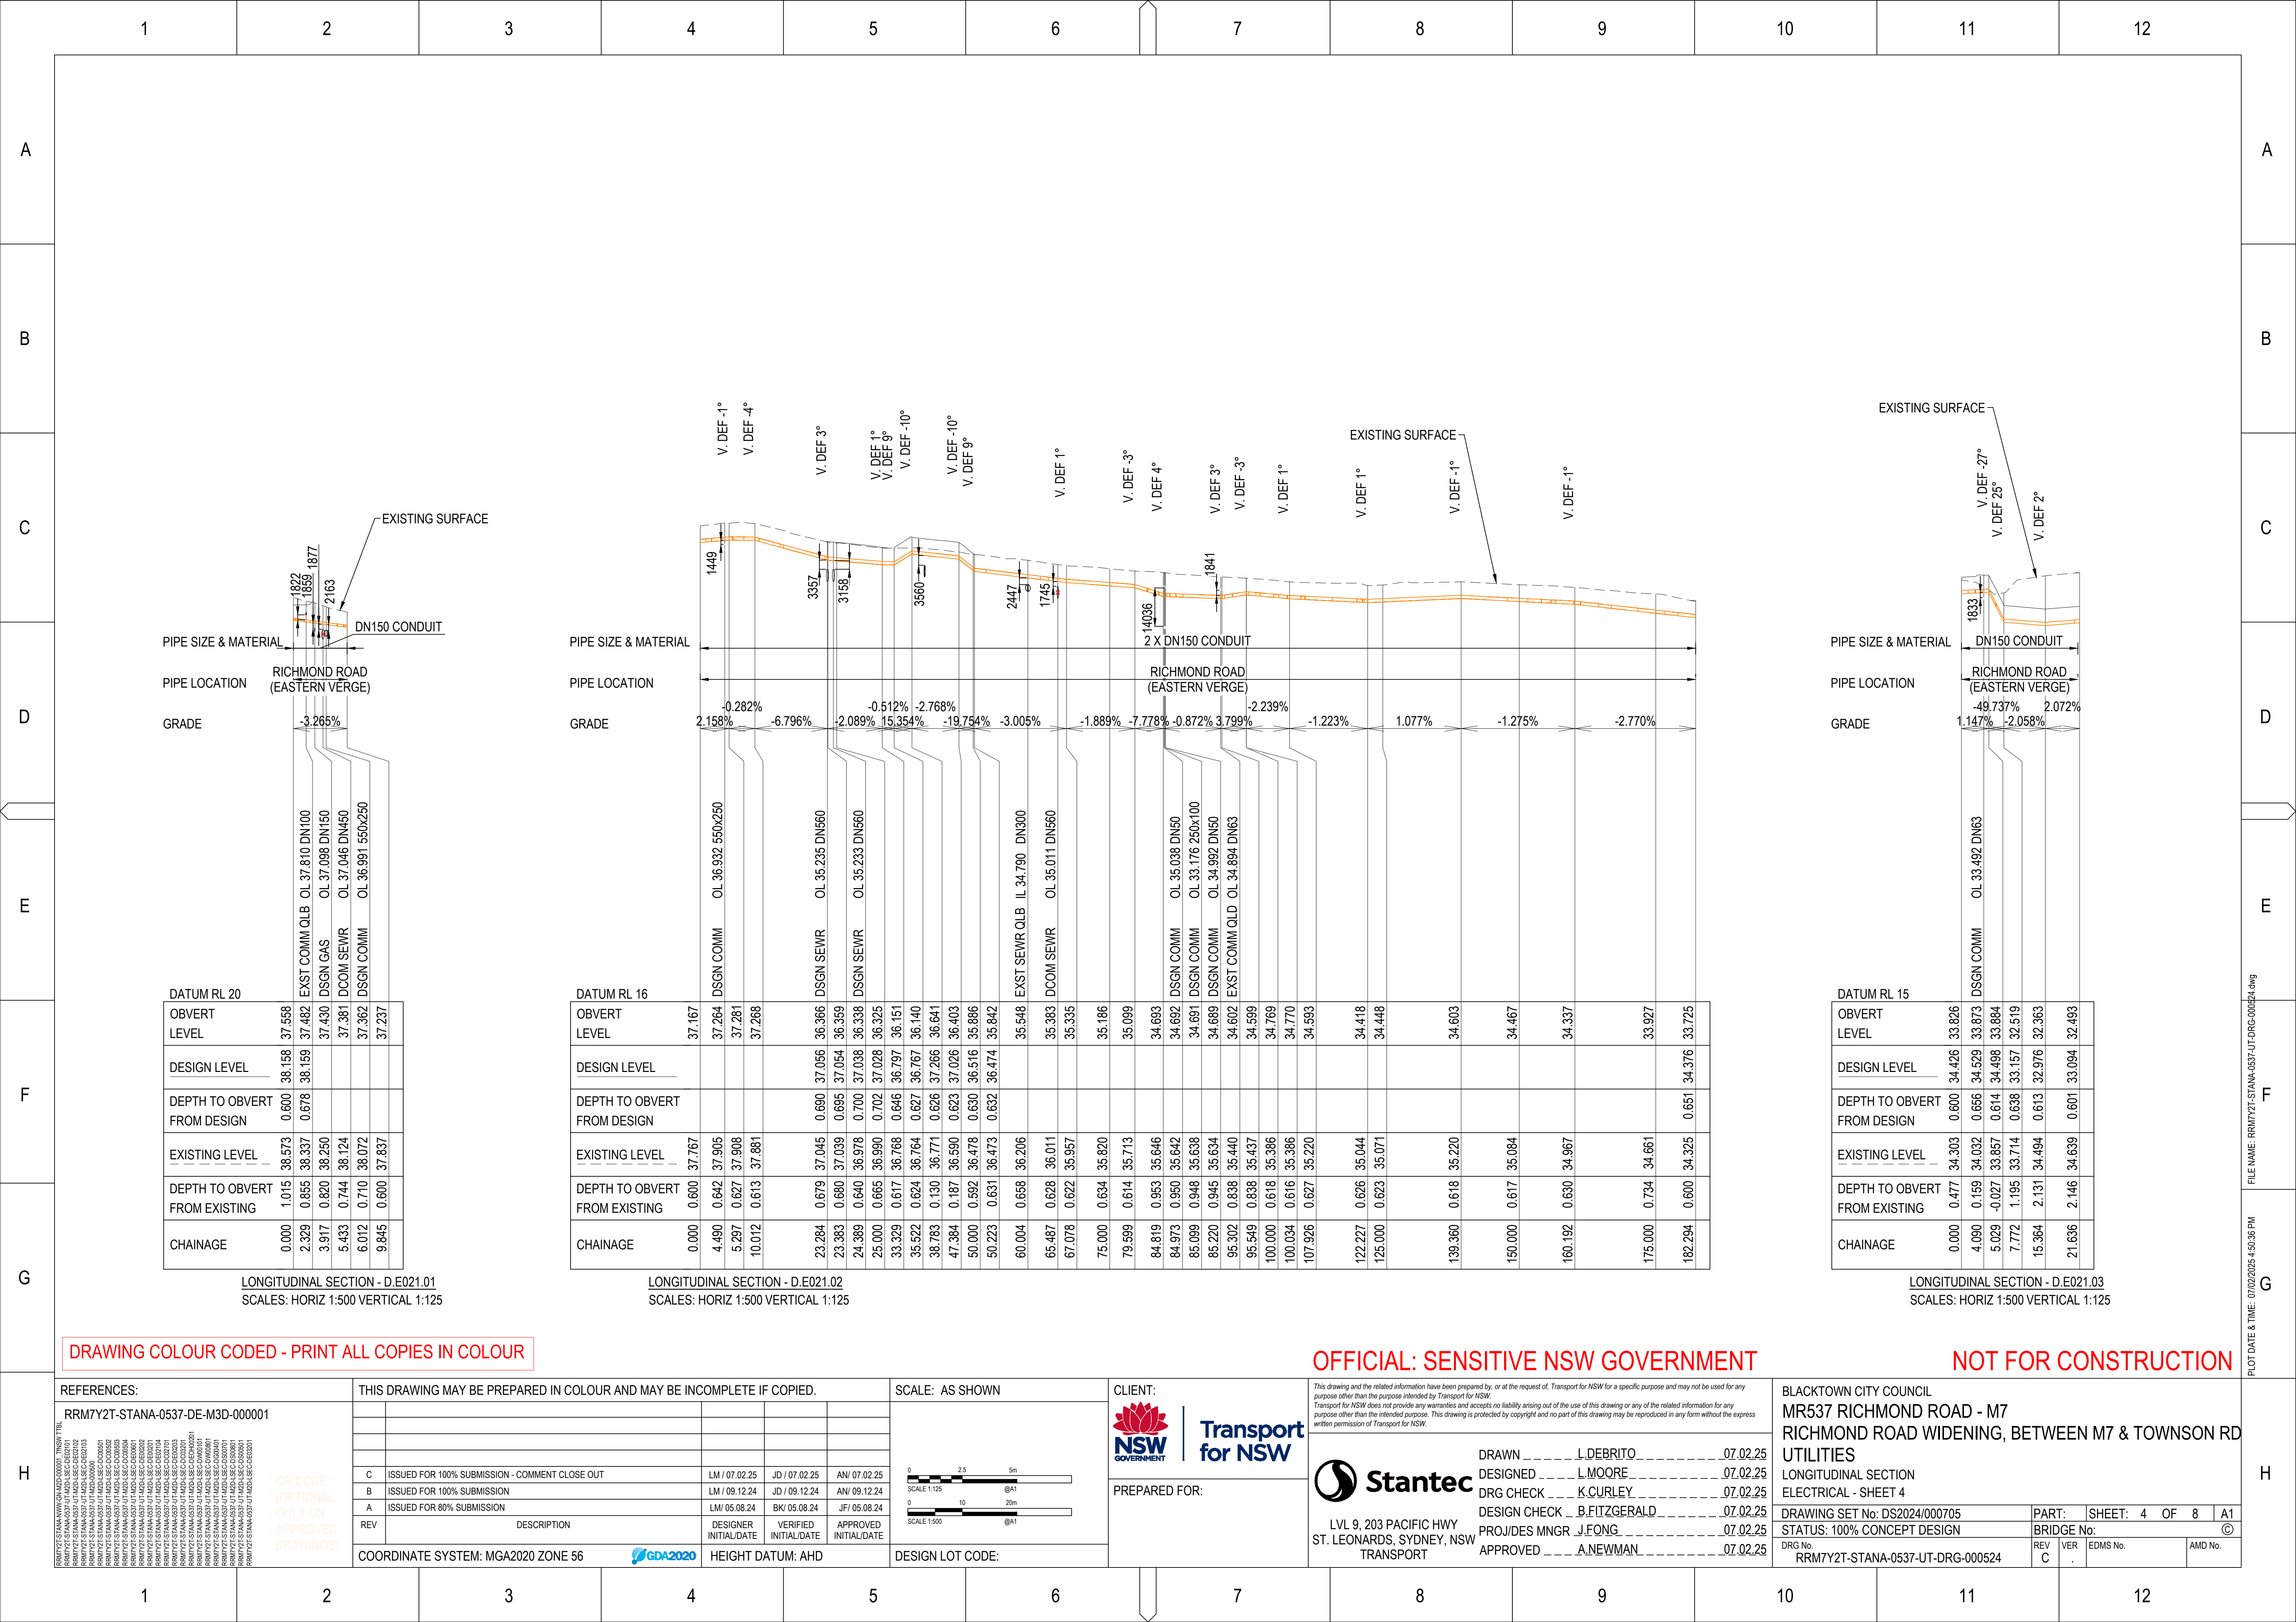

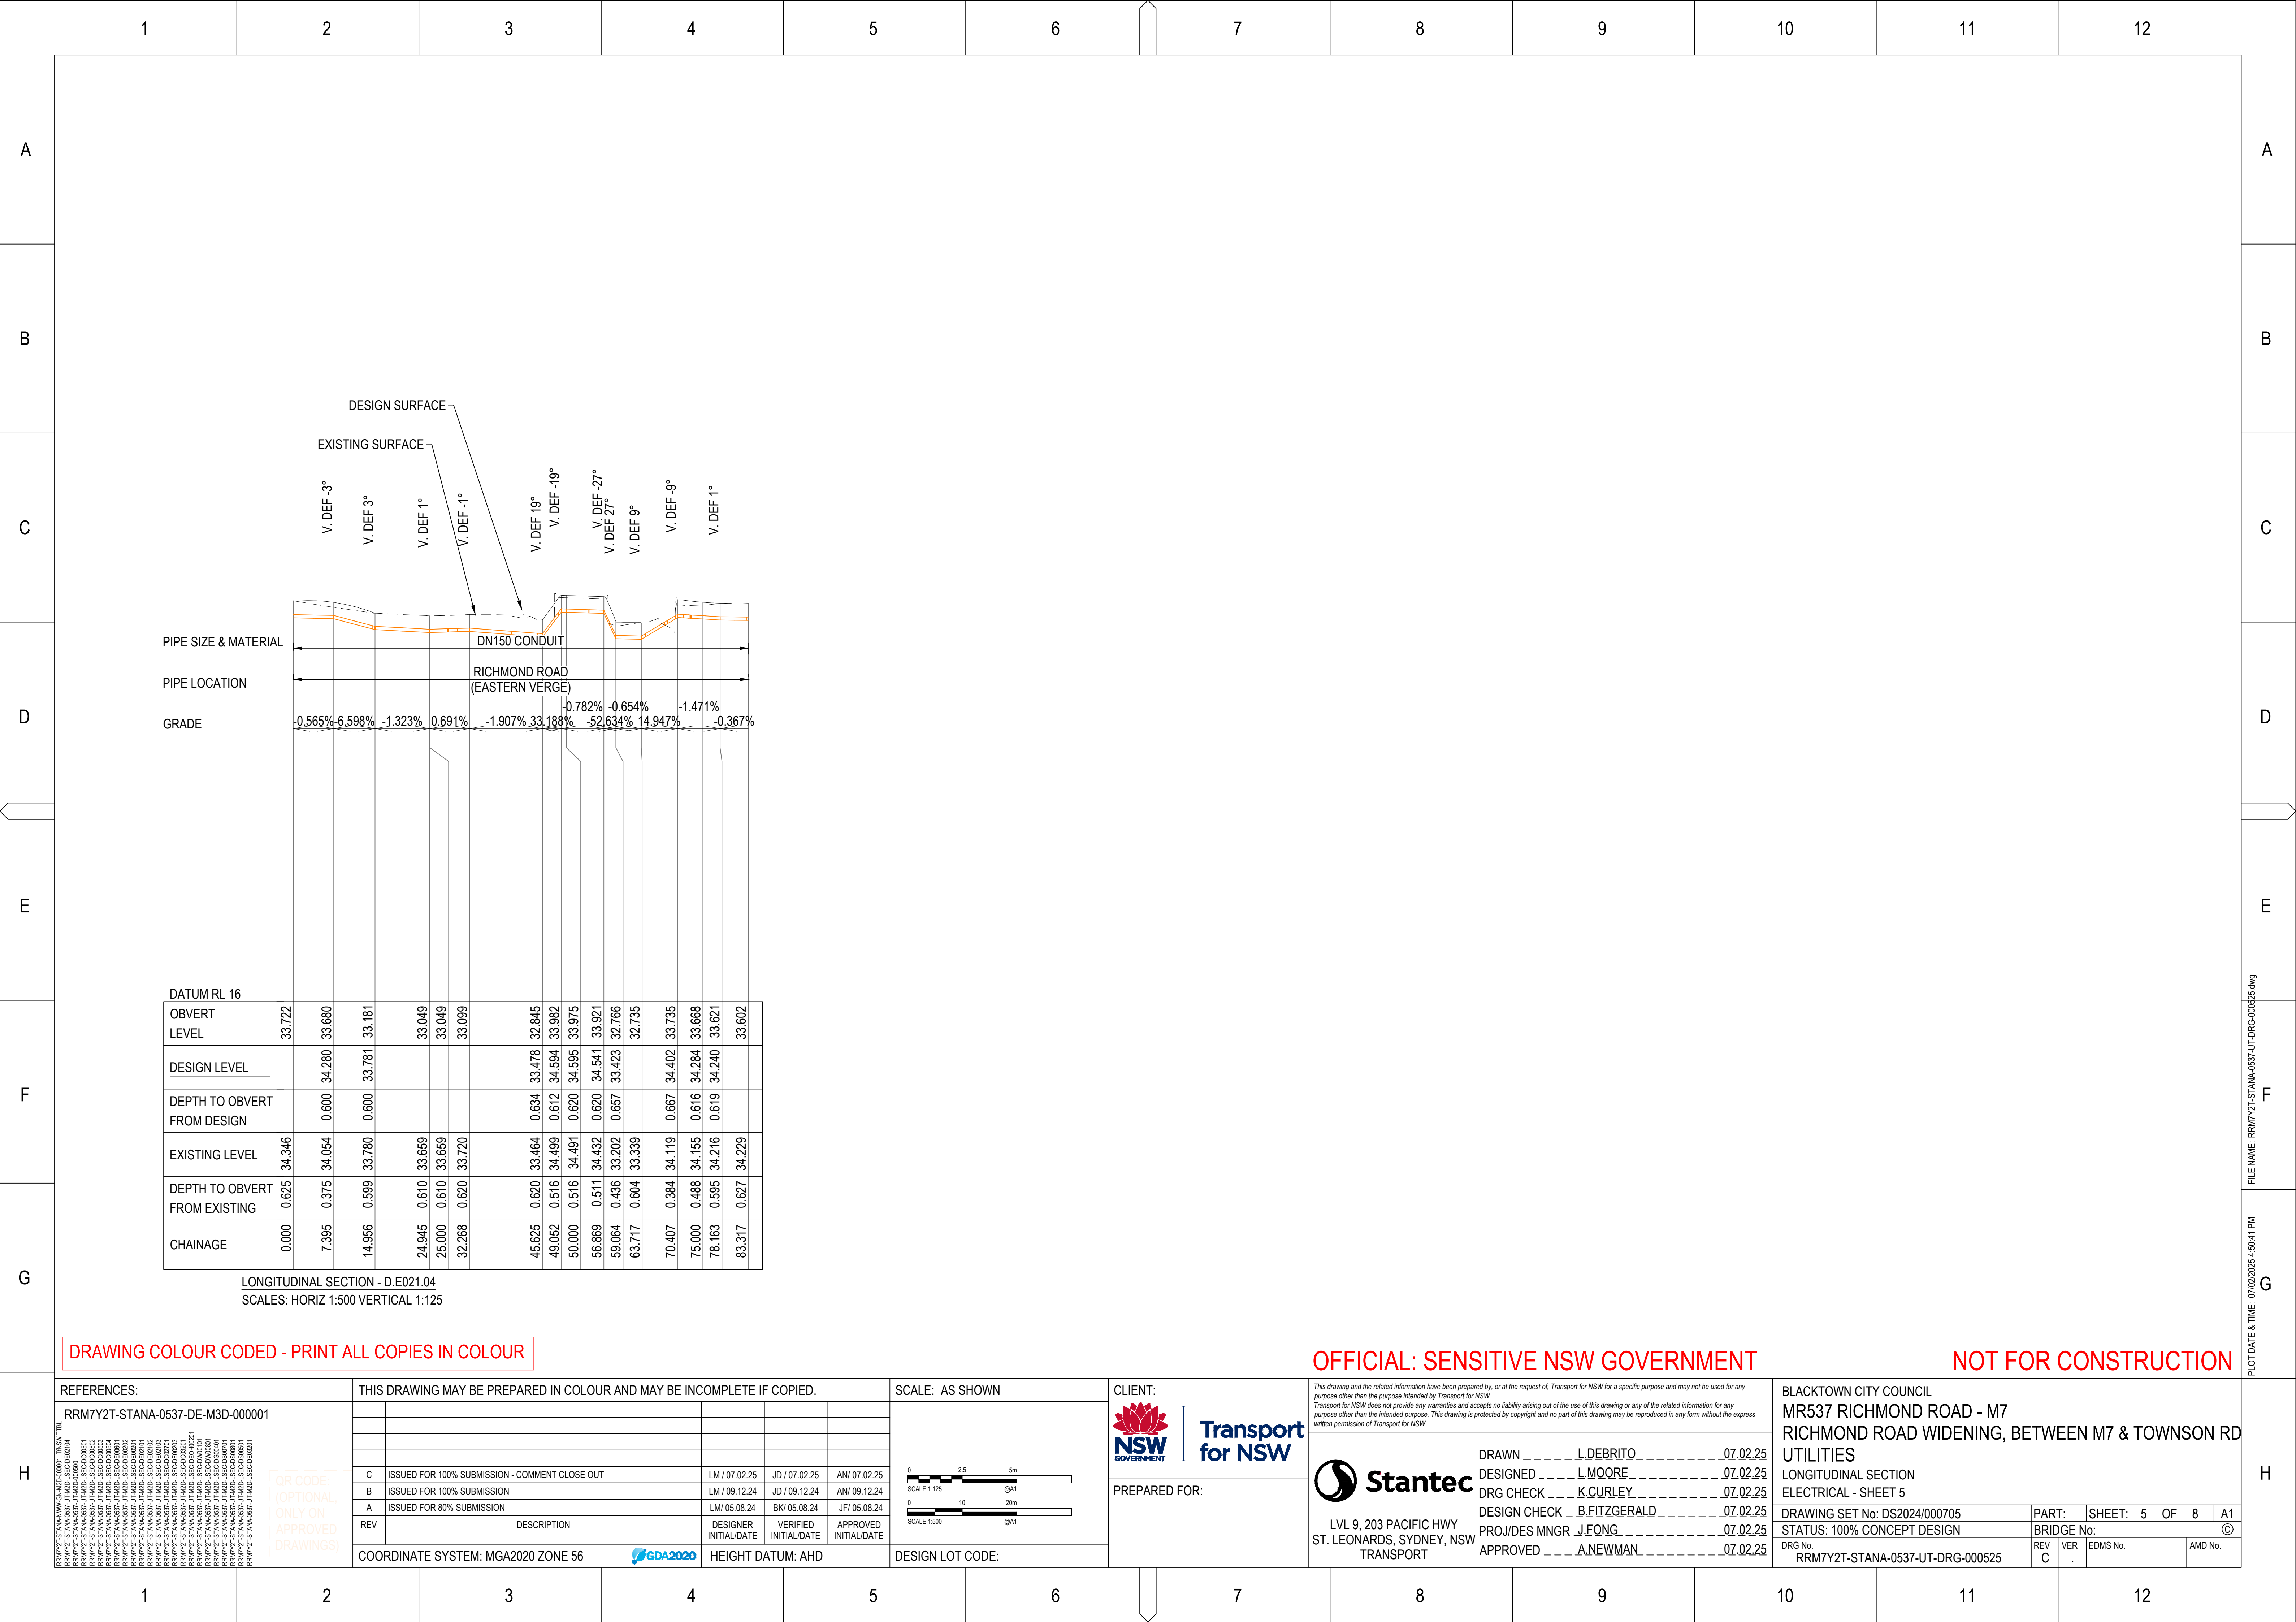

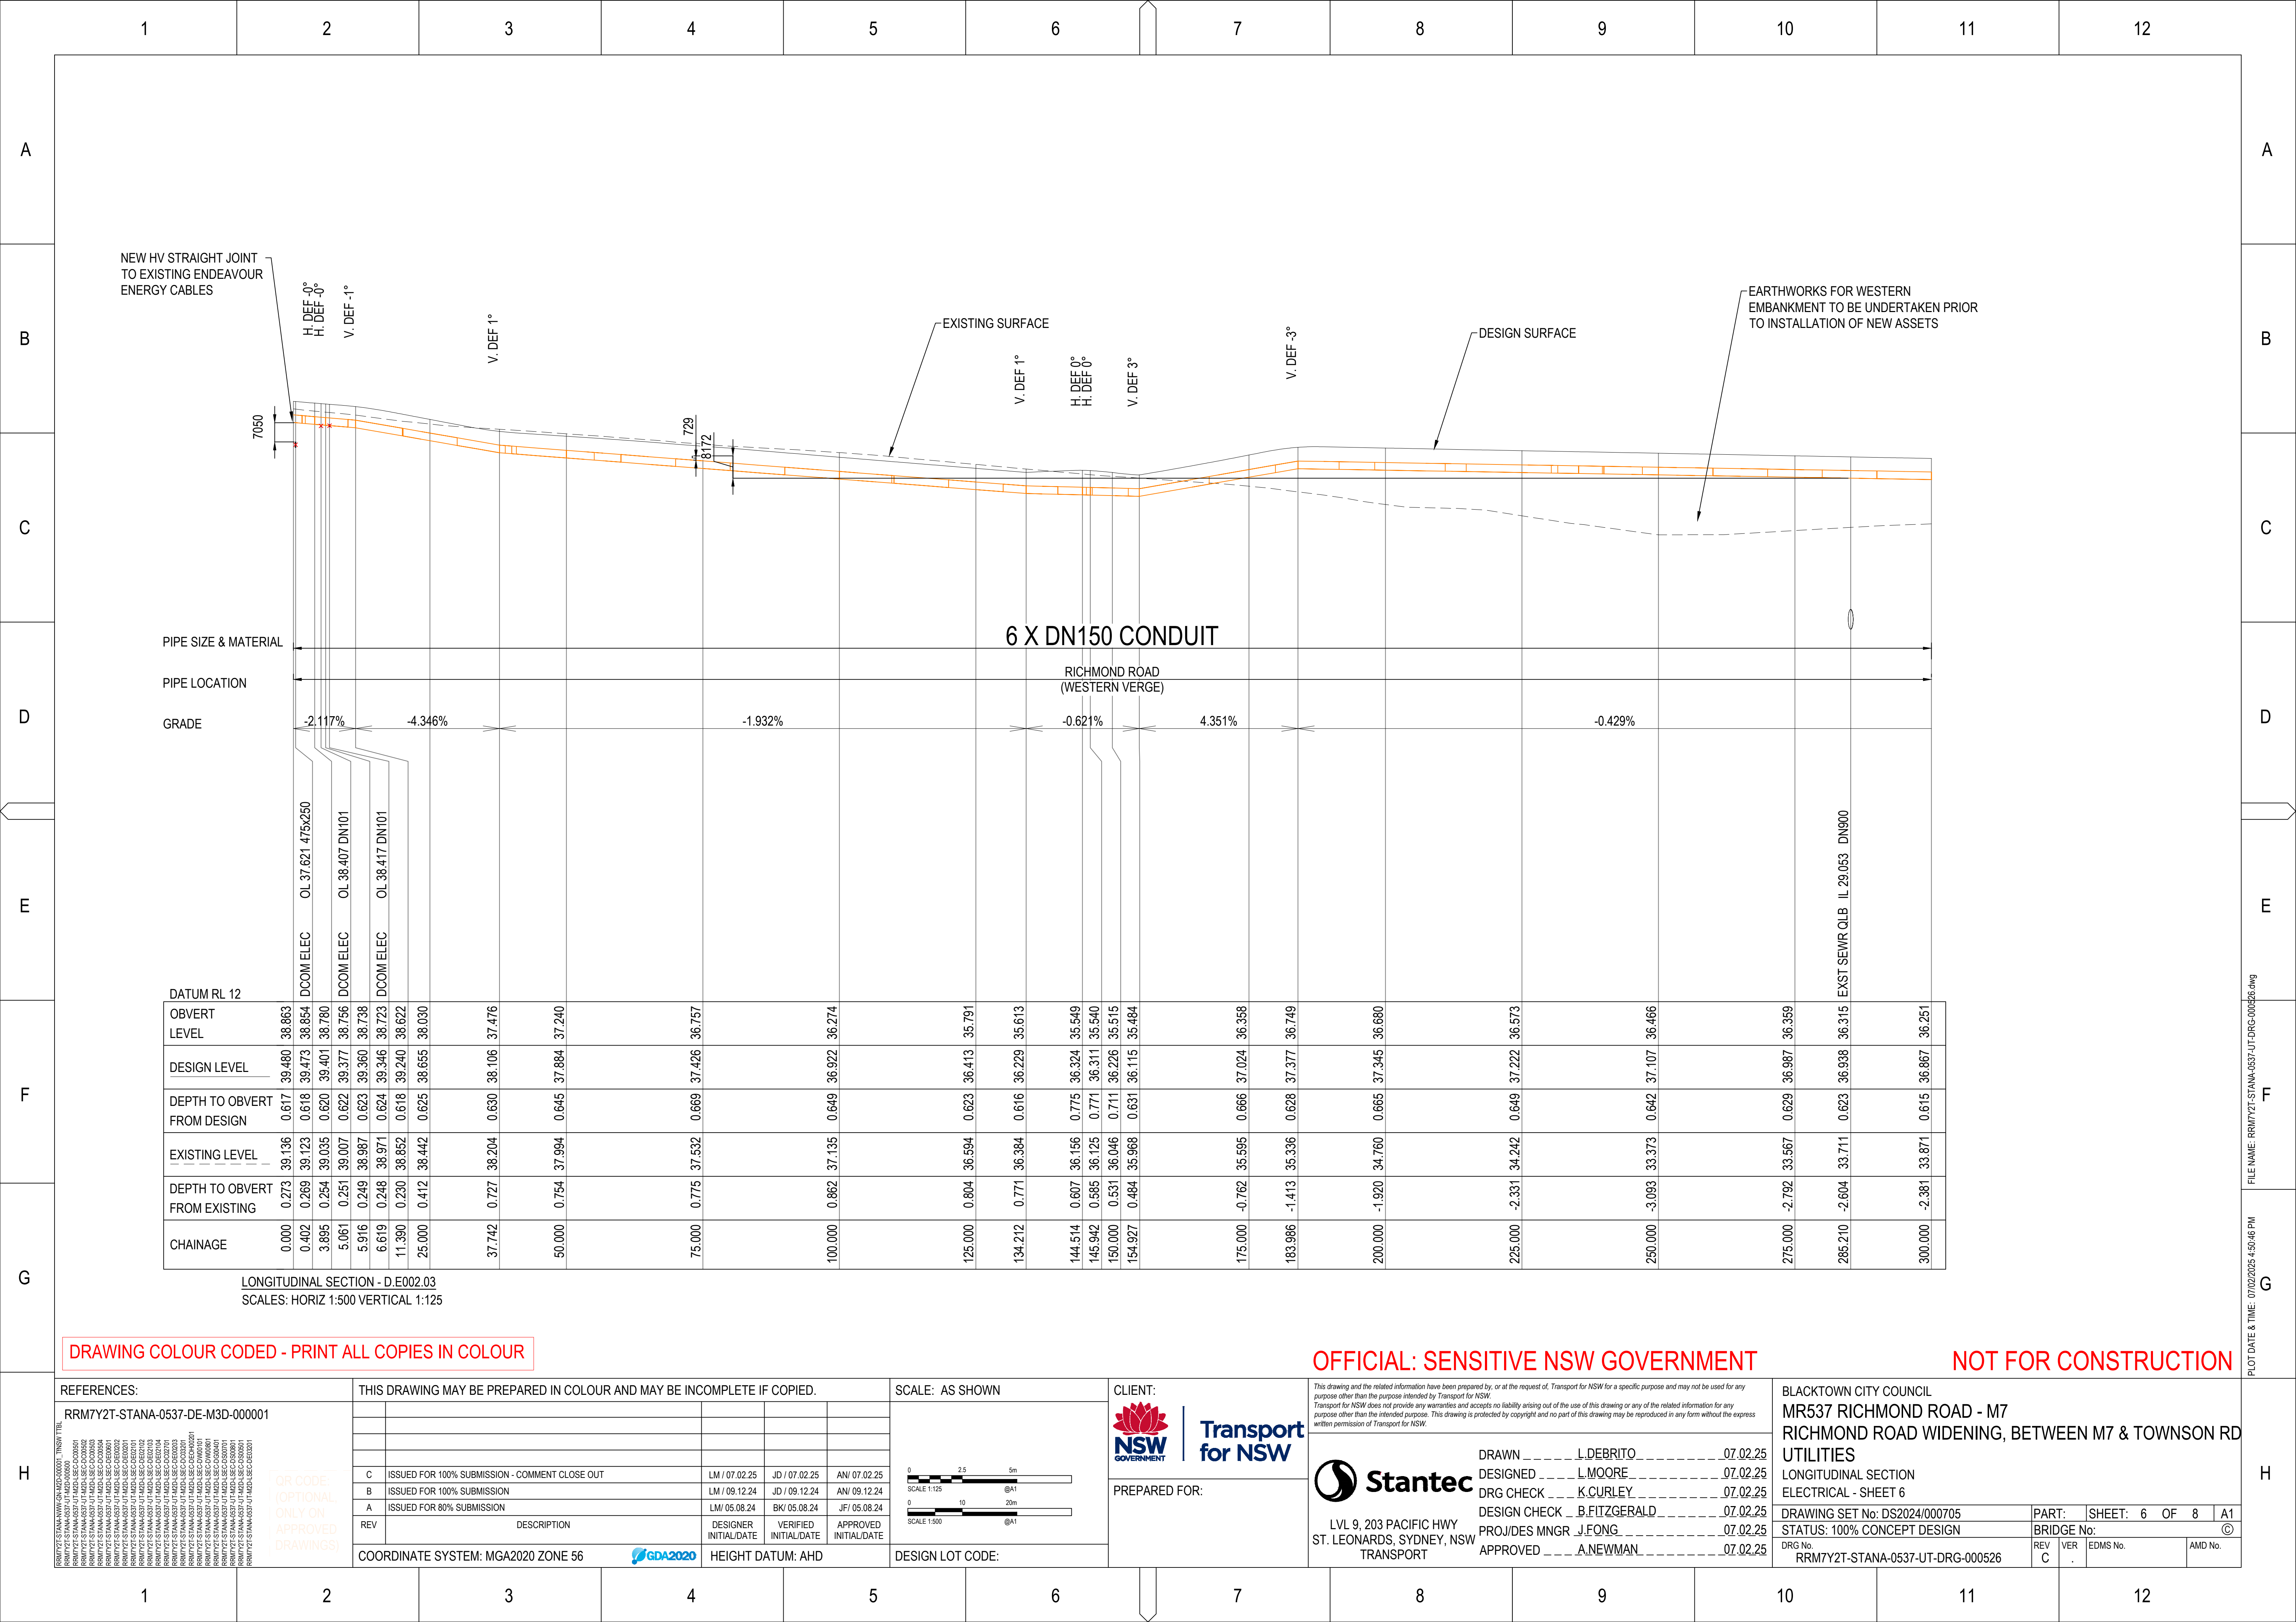

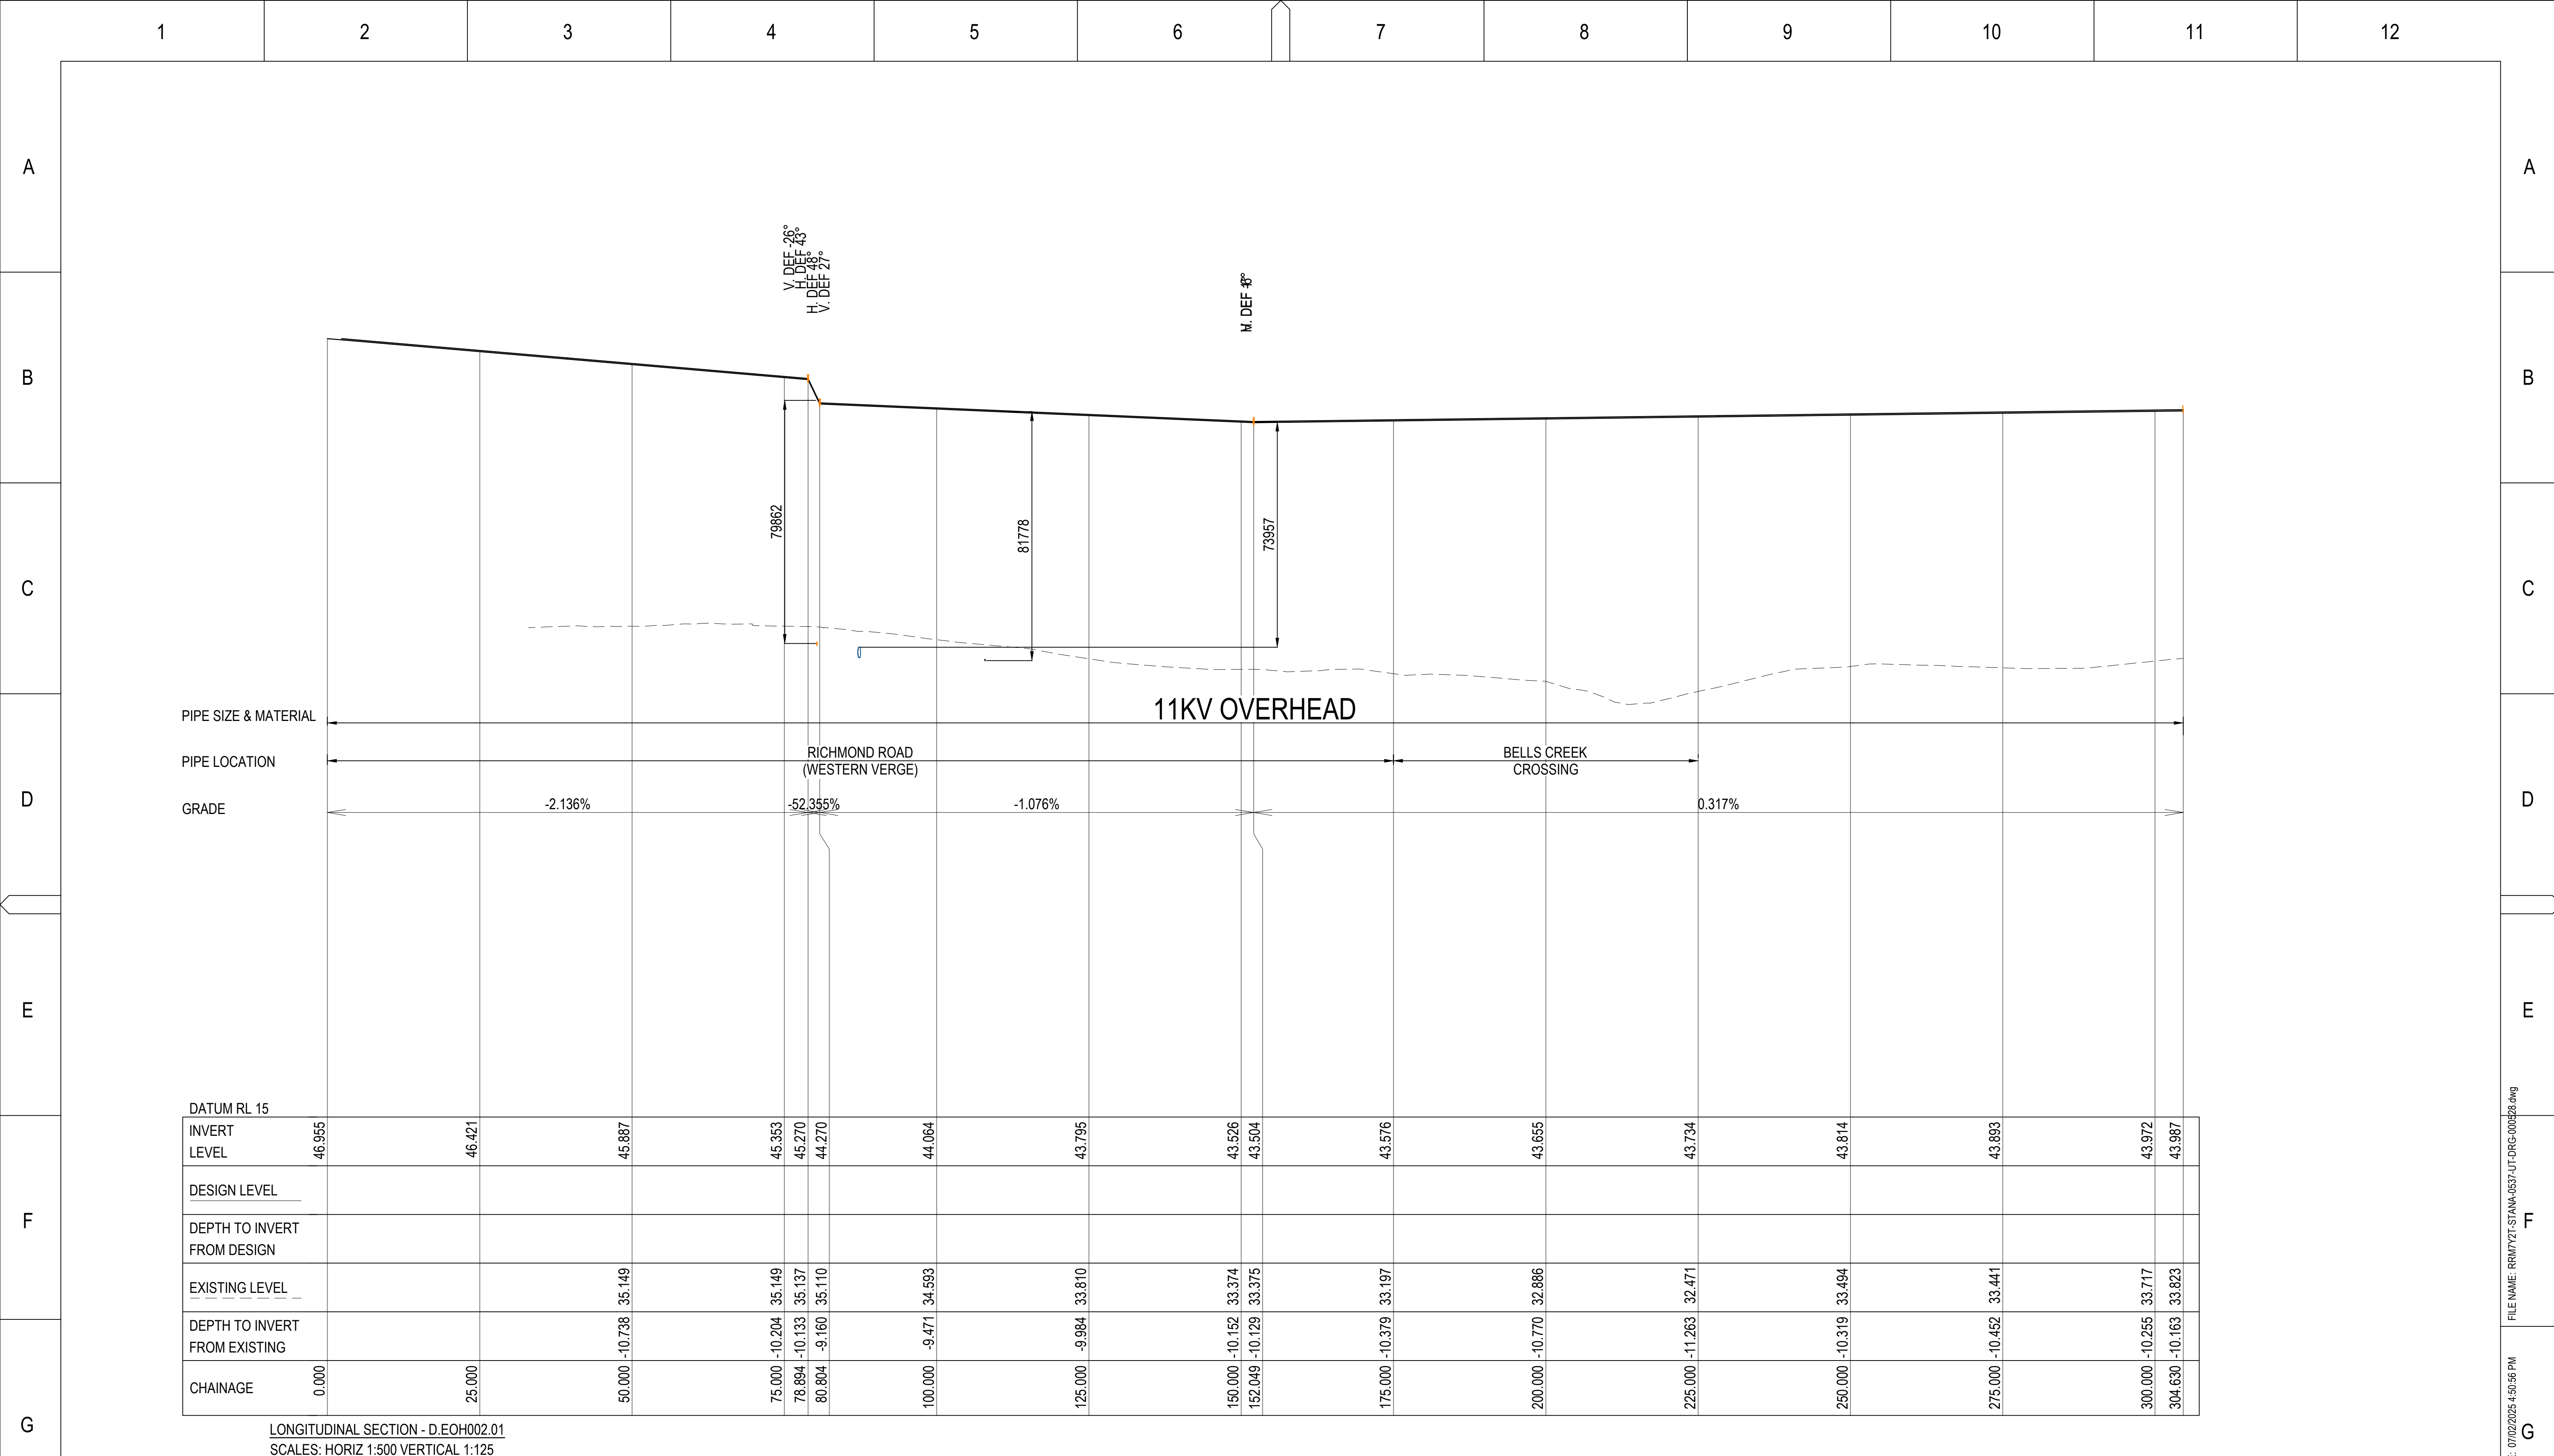



DRAWING COLOUR CODED - PRINT ALL COPIES IN COLOUR


OFFICIAL: SENSITIVE NSW GOVERNMENT

NOT FOR CONSTRUCTION

REFERENCES:	THIS DRAWING MAY BE PREPARED IN COLOUR AND MAY BE INCOMPLETE IF COPIED.				SCALE: AS SHOWN	CLIENT:	NSW GOVERNMENT Transport for NSW This drawing and the related information have been prepared by, or at the request of, Transport for NSW for a specific purpose and may not be used for any purpose other than the purpose intended by Transport for NSW. Transport for NSW does not provide any warranties and accepts no liability arising out of the use of this drawing or any of the related information for any purpose other than the intended purpose. This drawing is protected by copyright and no part of this drawing may be reproduced in any form without the express written permission of Transport for NSW.
RRM7Y2T-STANA-0537-DE-M3D-000001					02.55m SCALE 1:125 01020m SCALE 1:500 01020m SCALE 1:500		
OR CODE (OPTIONAL) ONLY ON APPROVED DRAWINGS!	B	SUPERSEDED	LM/ 12.05.25	JD/ 12.05.25	AN/ 12.05.25	PREPARED FOR:	
	A	ISSUED FOR 80% SUBMISSION	LM/ 05.08.24	BK/ 05.08.24	JF/ 05.08.24		
	REV	DESCRIPTION	DESIGNER INITIAL/DATE	VERIFIED INITIAL/DATE	APPROVED INITIAL/DATE		
	COORDINATE SYSTEM: MGA2020 ZONE 56		HEIGHT DATUM: AHD		DESIGN LOT CODE:		
BLACKTOWN CITY COUNCIL MR537 RICHMOND ROAD - M7 RICHMOND ROAD WIDENING, BETWEEN M7 & TOWNSON RD UTILITIES LONGITUDINAL SECTION ELECTRICAL - SHEET 8 DRAWING SET No: DS2024/000705 STATUS: 100% CONCEPT DESIGN DRG No. RRM7Y2T-STANA-0537-UT-DRG-000528 PART: SHEET: 8 OF 8 A1 BRIDGE No: © REV VER EDMS No. AMD No.							

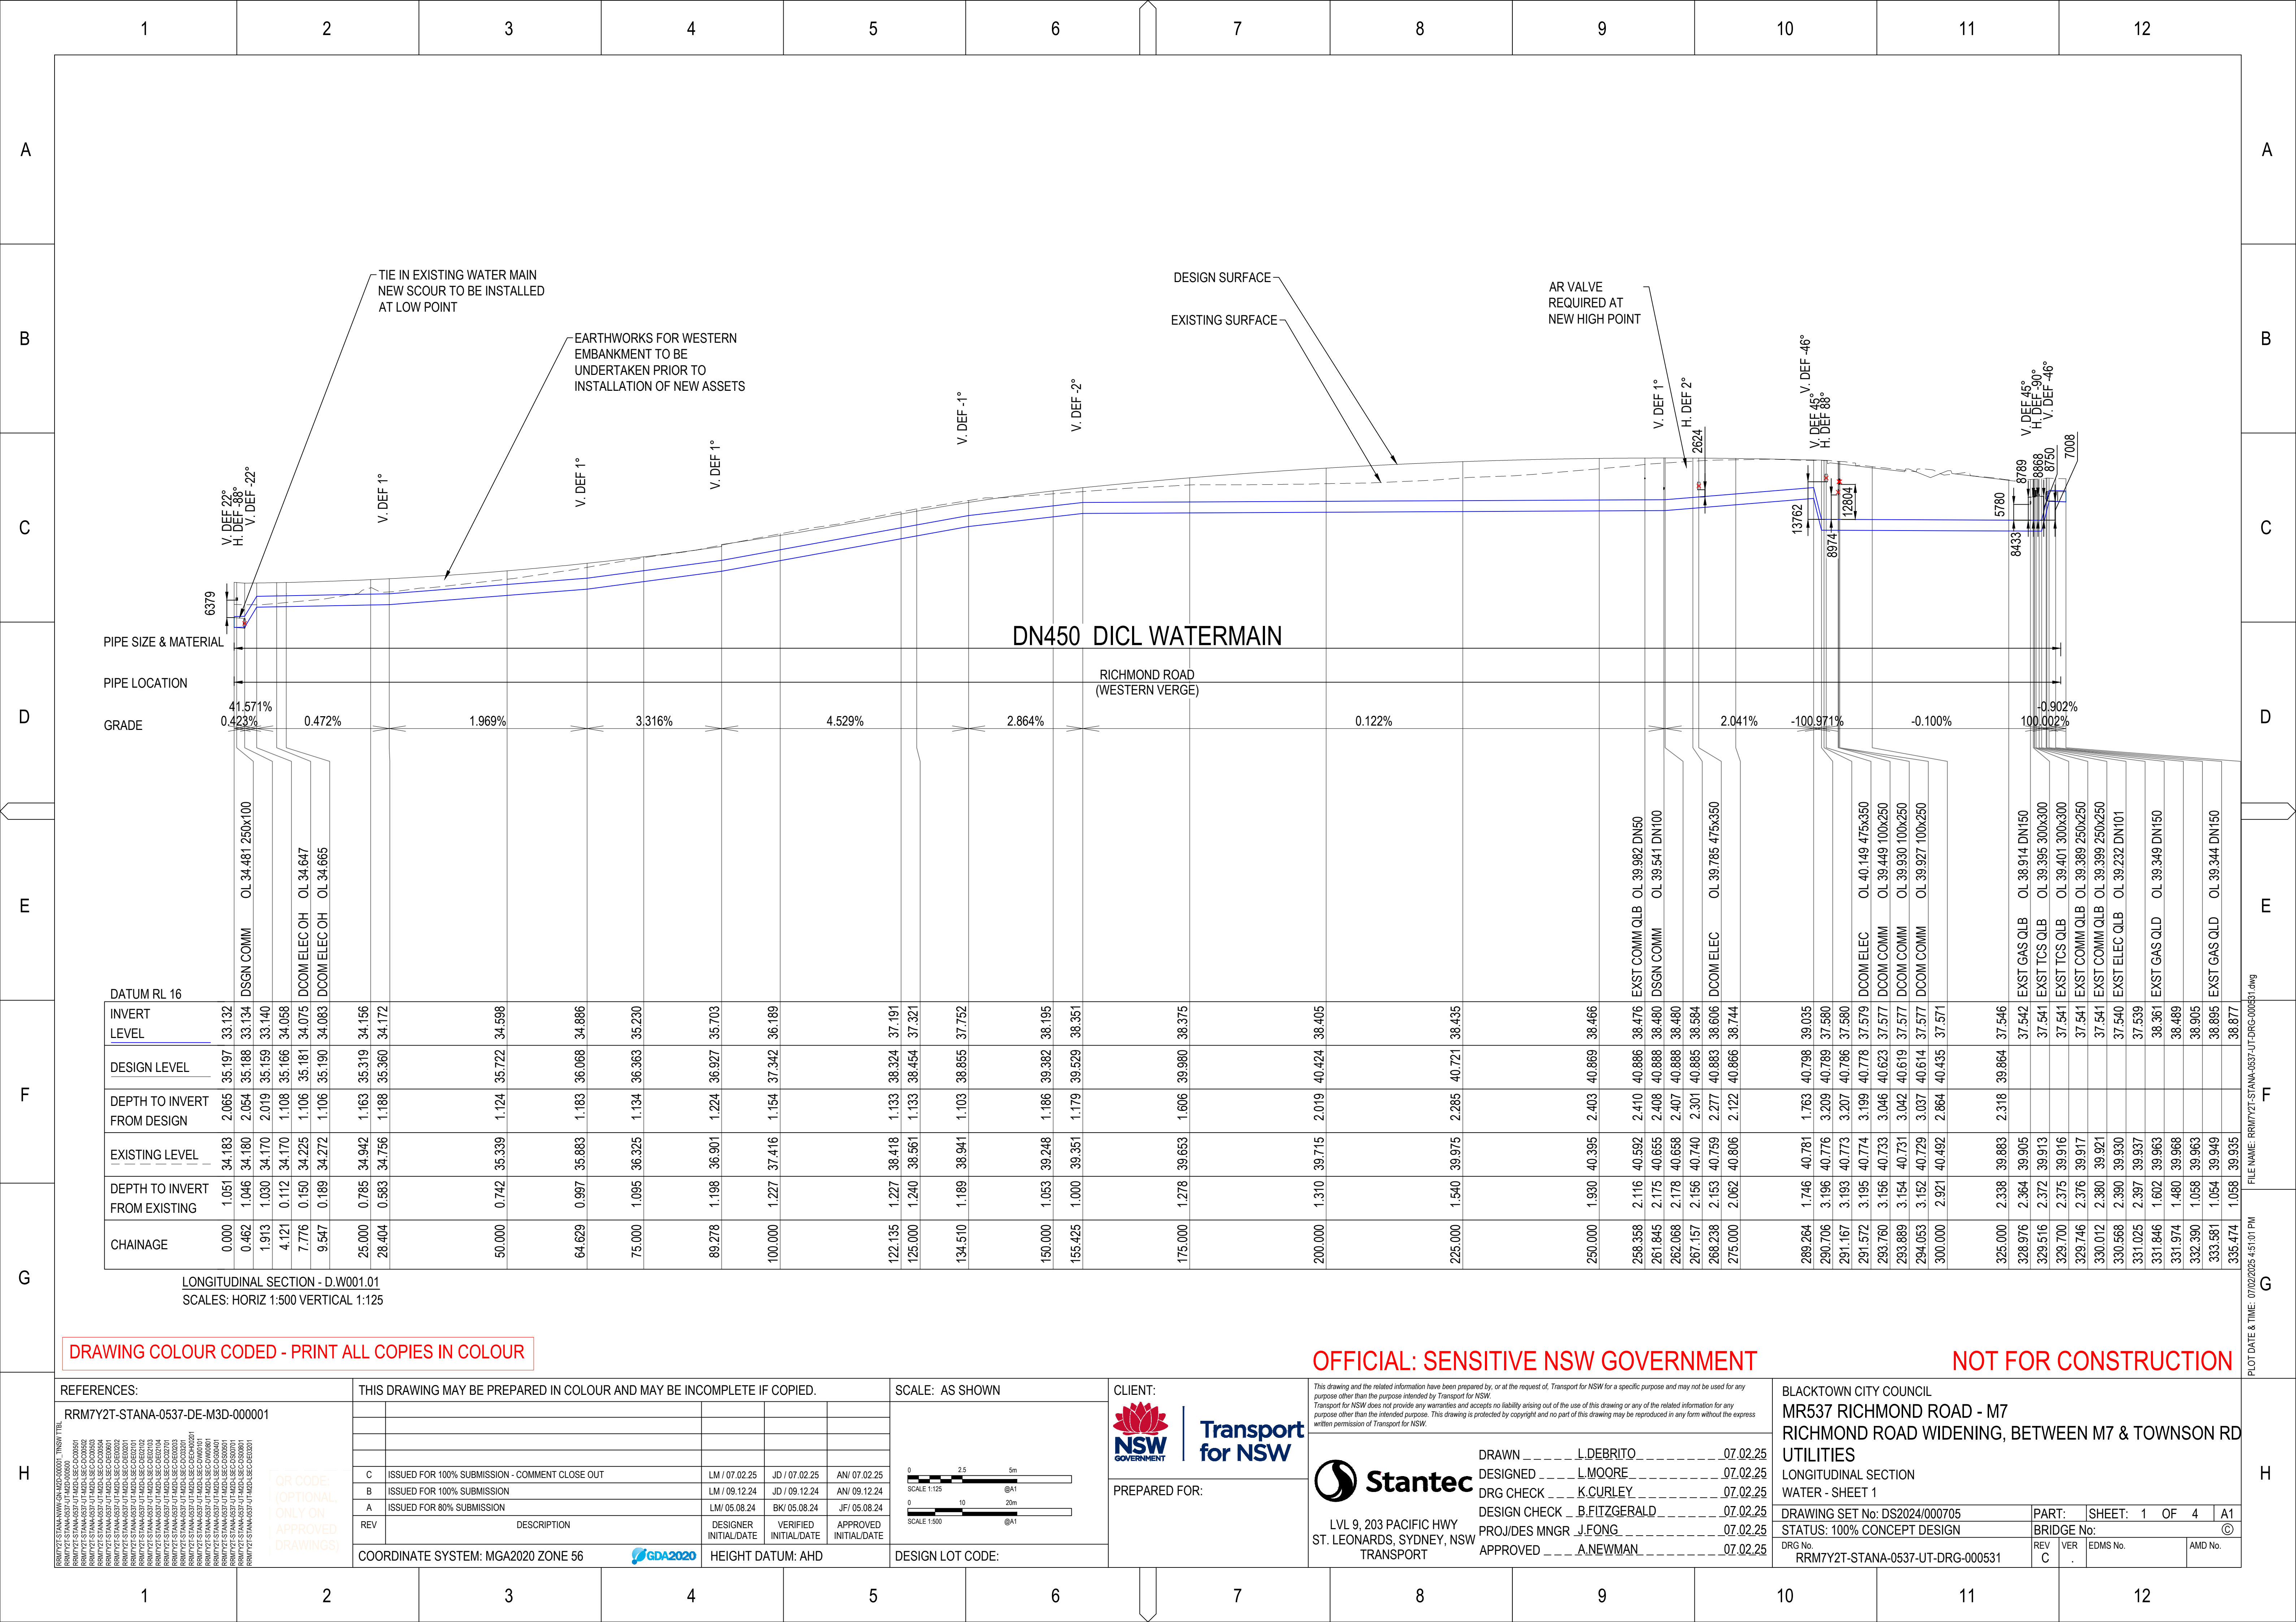

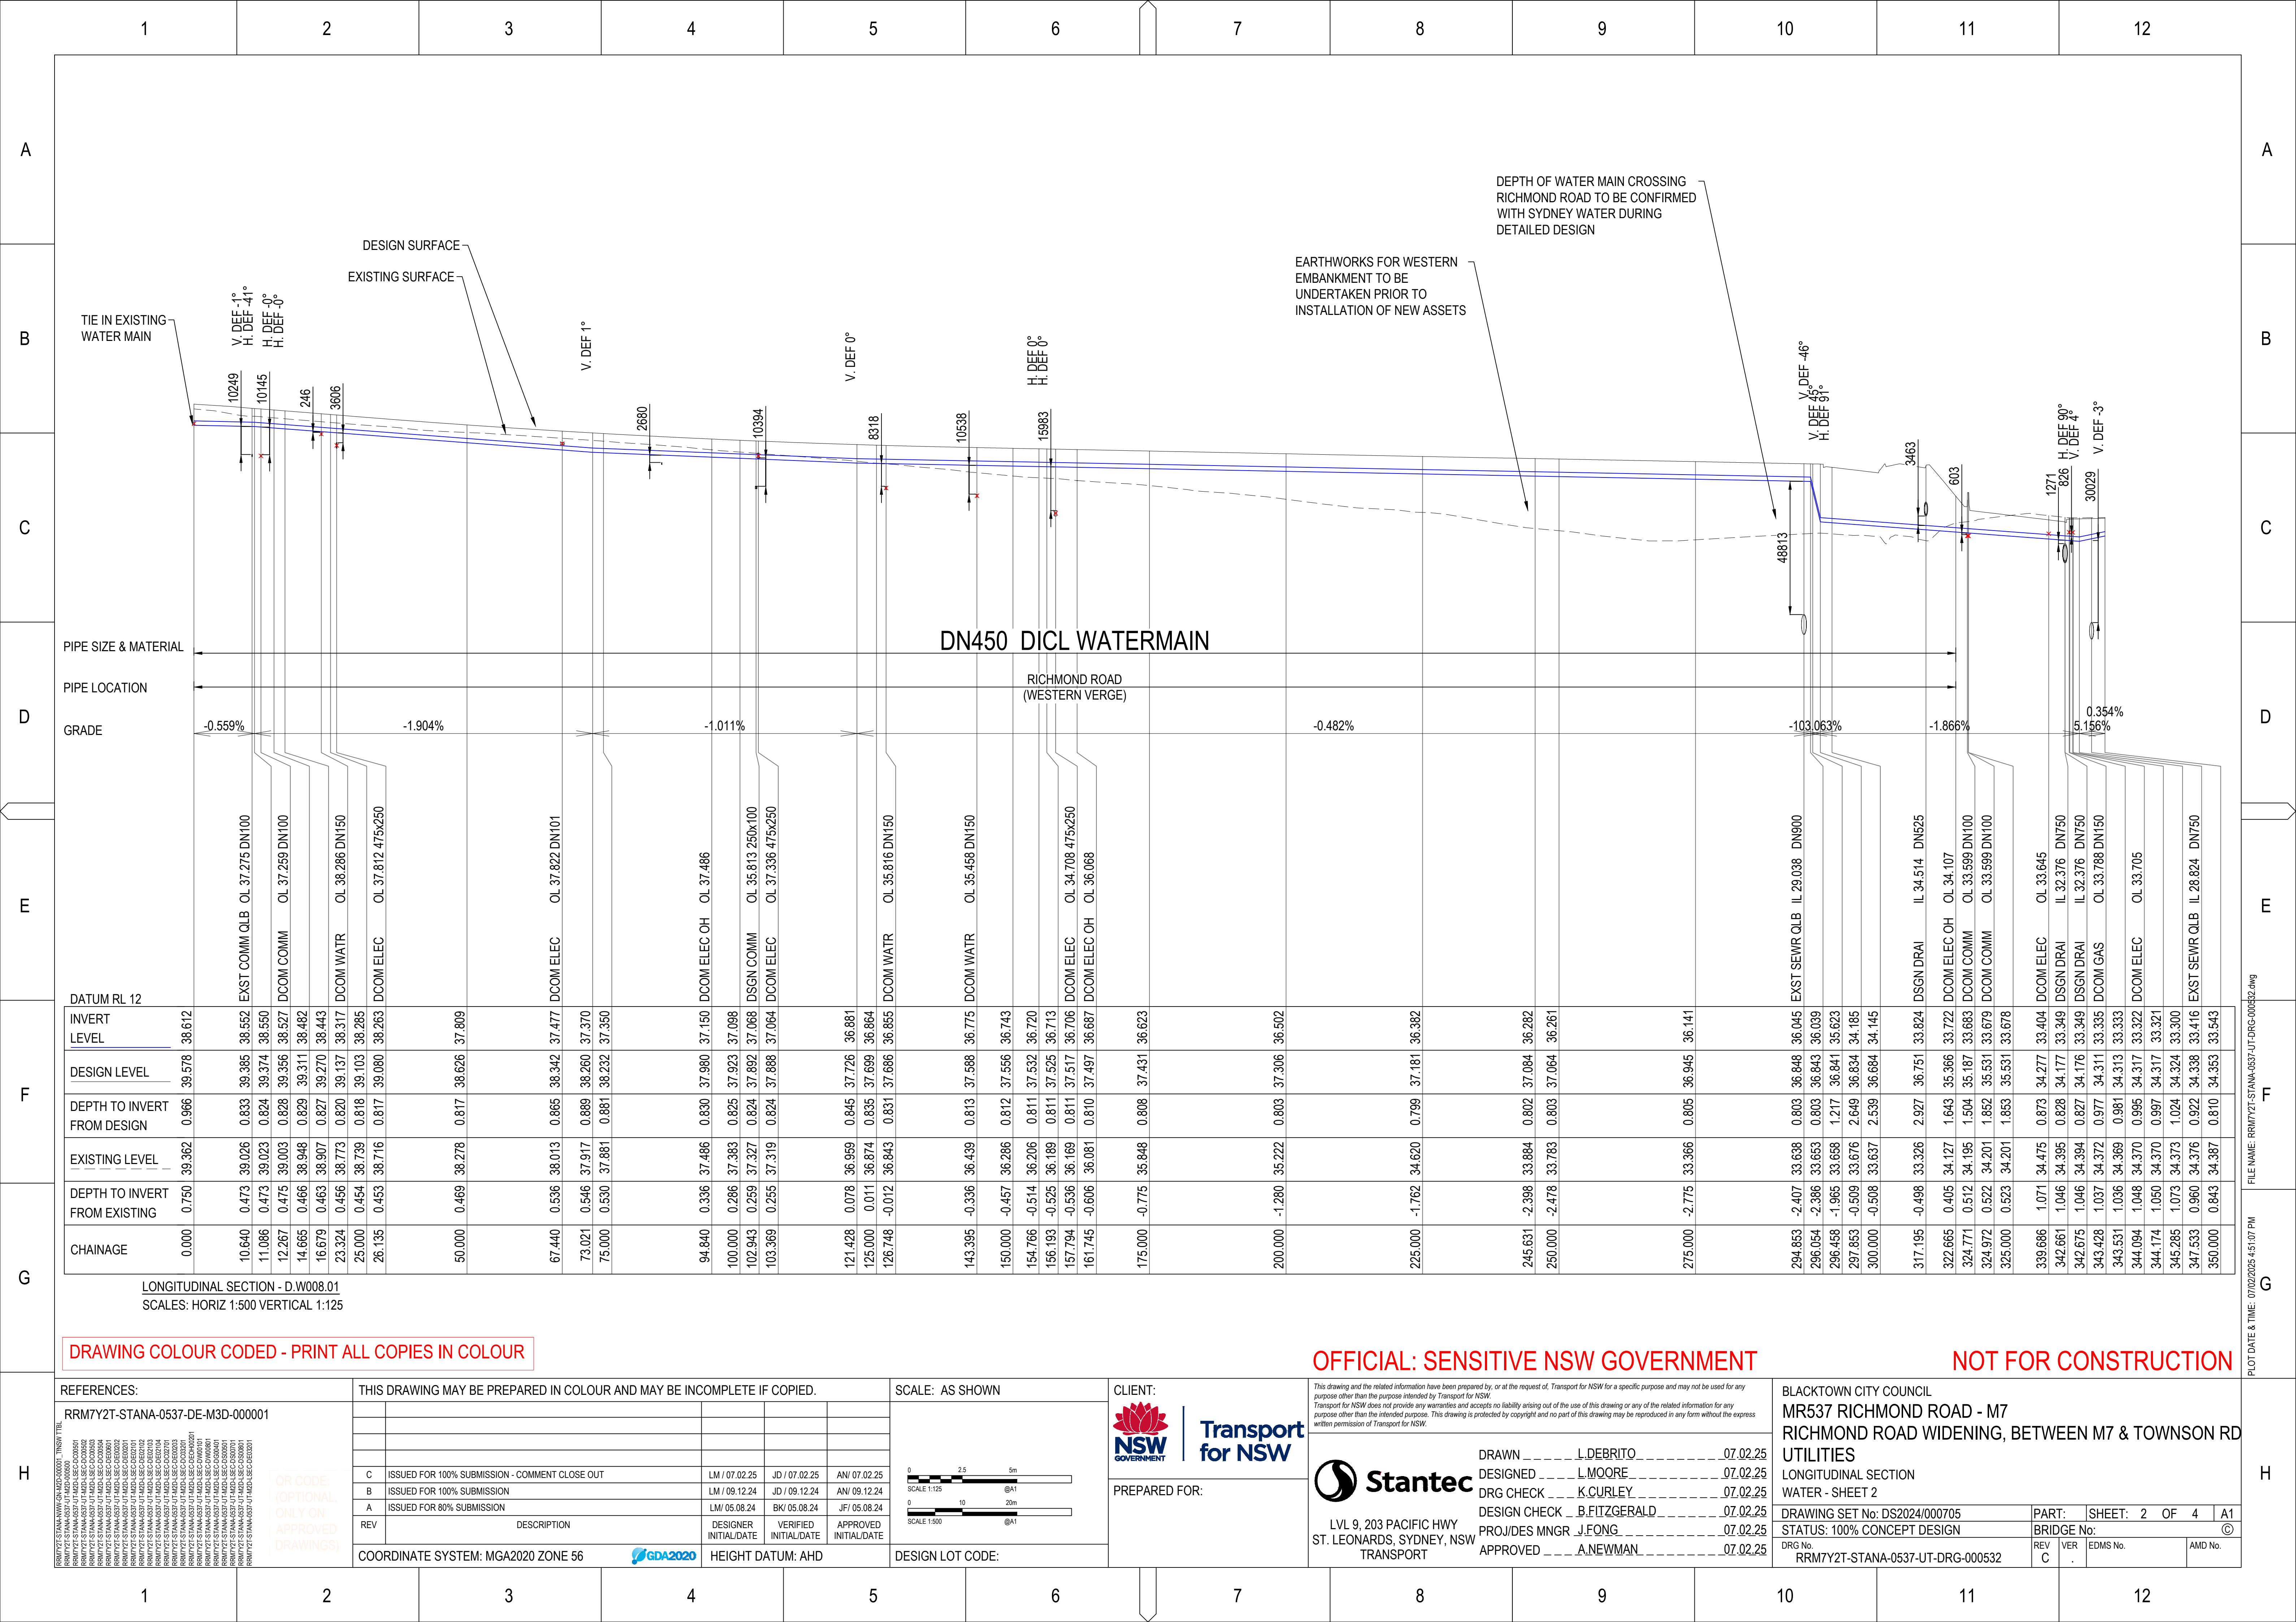

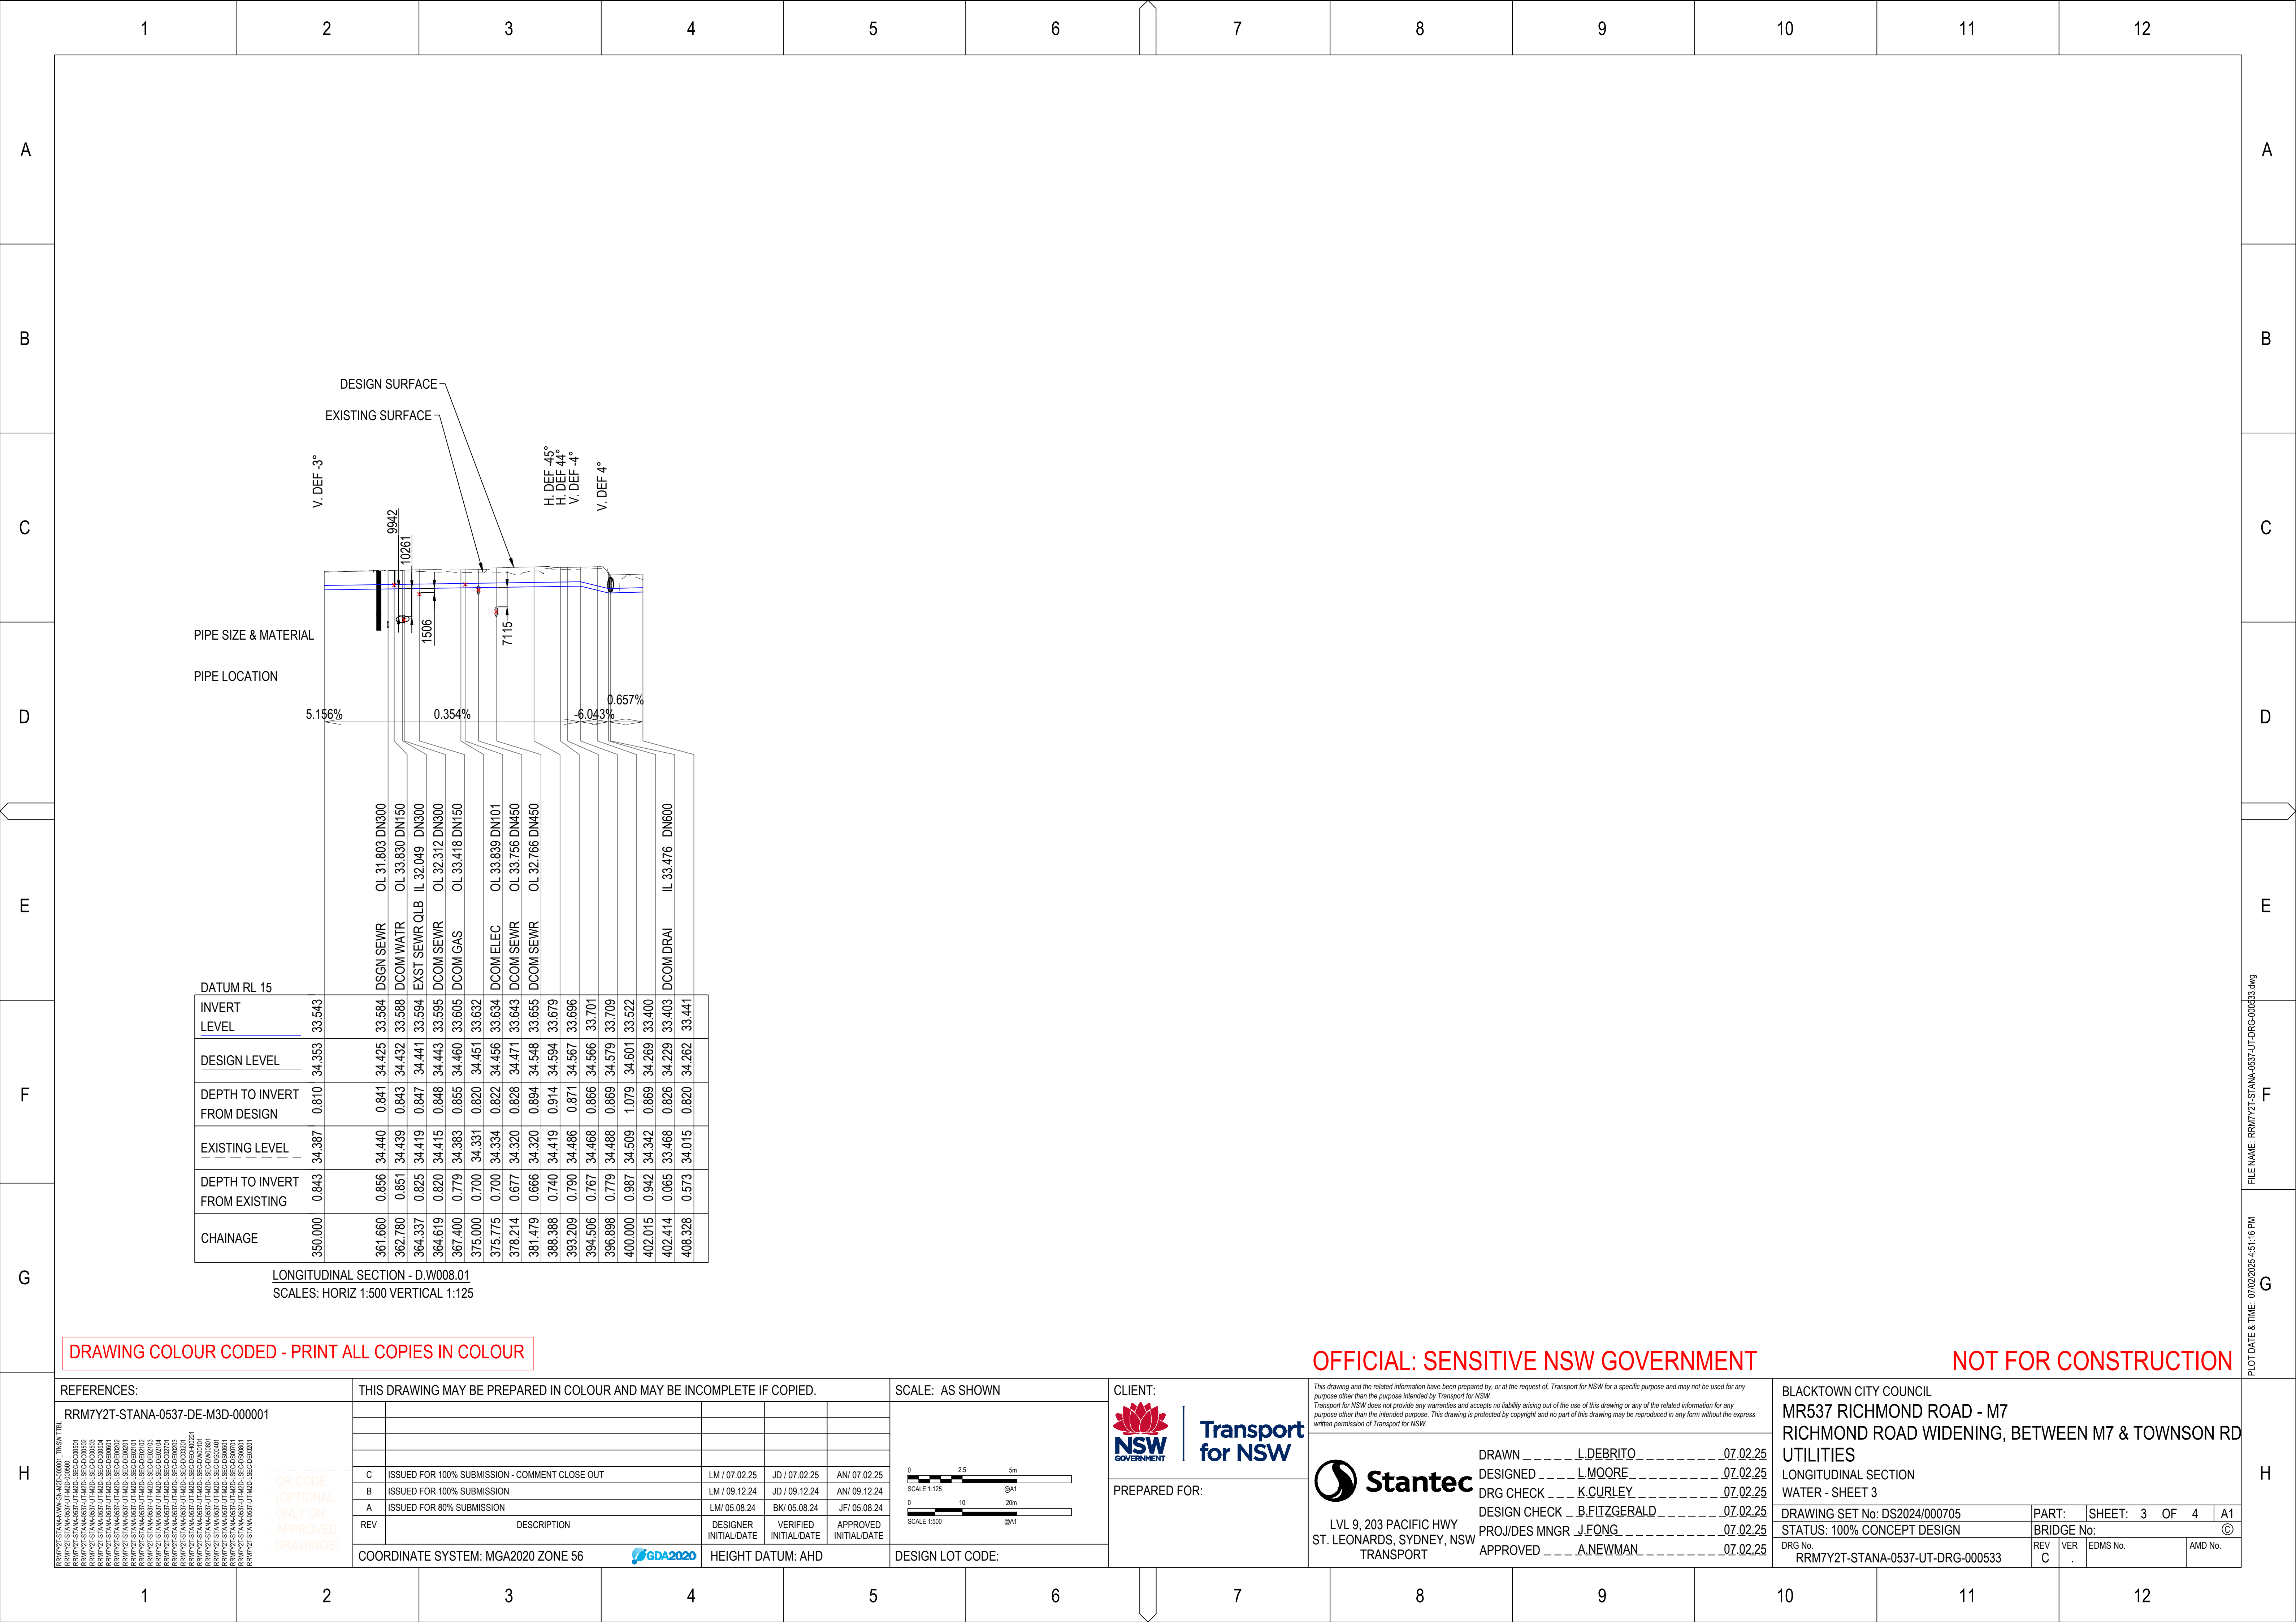

[illegible]

DRAWING COLOUR CODED - PRINT ALL COPIES IN COLOUR

OFFICIAL: SENSITIVE NSW GOVERNMENT

NOT FOR CONSTRUCTION

RRM7Y2T-STANA-0537-DE-M3D-000001

RRM7Y2T-STANA-0537-UT-M3D-000001

RRM7Y2T-STANA-0537-UT-M3D-000001

RRM7Y2T-STANA-0537-UT-M3D-000001

THIS DRAWING MAY BE PREPARED IN COLOUR AND MAY BE INCOMPLETE IF COPIED.

B	SUPERSEDED	LM / 09.12.24	JD / 09.12.24	AN / 09.12.24
A	ISSUED FOR 80% SUBMISSION	LM / 05.08.24	BK / 05.08.24	JF / 05.08.24
REV	DESCRIPTION	DESIGNER INITIAL/DATE	VERIFIED INITIAL/DATE	APPROVED INITIAL/DATE

COORDINATE SYSTEM: MGA2020 ZONE 56

HEIGHT DATUM: AHD

SCALE: AS SHOWN

0 2.5 5m

SCALE 1:125 @A1

0 10 20m

SCALE 1:500 @A1

DESIGN LOT CODE:

CLIENT:

NSW GOVERNMENT

Transport for NSW

PREPARED FOR:

Stantec

LVL 9, 203 PACIFIC HWY
ST. LEONARDS, SYDNEY, NSW
TRANSPORT

DRAWN

L.DEBRITO

09.12.24

DESIGNED

L.MOORE

09.12.24

DRG CHECK

K.CURLEY

09.12.24

DESIGN CHECK

B.FITZGERALD

09.12.24

PROJ/DES MNGR

J.FONG

09.12.24

APPROVED

A.NEWMAN

09.12.24

This drawing and the related information have been prepared by, or at the request of, Transport for NSW for a specific purpose and may not be used for any purpose other than the purpose intended by Transport for NSW.

Transport for NSW does not provide any warranties and accepts no liability arising out of the use of this drawing or any of the related information for any purpose other than the intended purpose. This drawing is protected by copyright and no part of this drawing may be reproduced in any form without the express written permission of Transport for NSW.

BLACKTOWN CITY COUNCIL

MR537 RICHMOND ROAD - M7

RICHMOND ROAD WIDENING, BETWEEN M7 & TOWNSON RD

UTILITIES

LONGITUDINAL SECTION

GAS - SHEET 2

DRAWING SET No: DS2024/000705

PART:

SHEET: 2 OF 2

A1

STATUS: 100% CONCEPT DESIGN

BRIDGE No:

©

DRG No.

RRM7Y2T-STANA-0537-UT-DRG-000542

REV B

VER .

EDMS No.

AMD No.


RRM7Y2T-STANA-0537-UT-M3D-000001

QR CODE:
(OPTIONAL
ONLY ON
APPROVED
DRAWINGS)

FILE NAME: RRM7Y2T-STANA-0537-UT-DRG-000542.dwg

PLOT DATE & TIME: 07/02/2025 4:51:29 PM

H


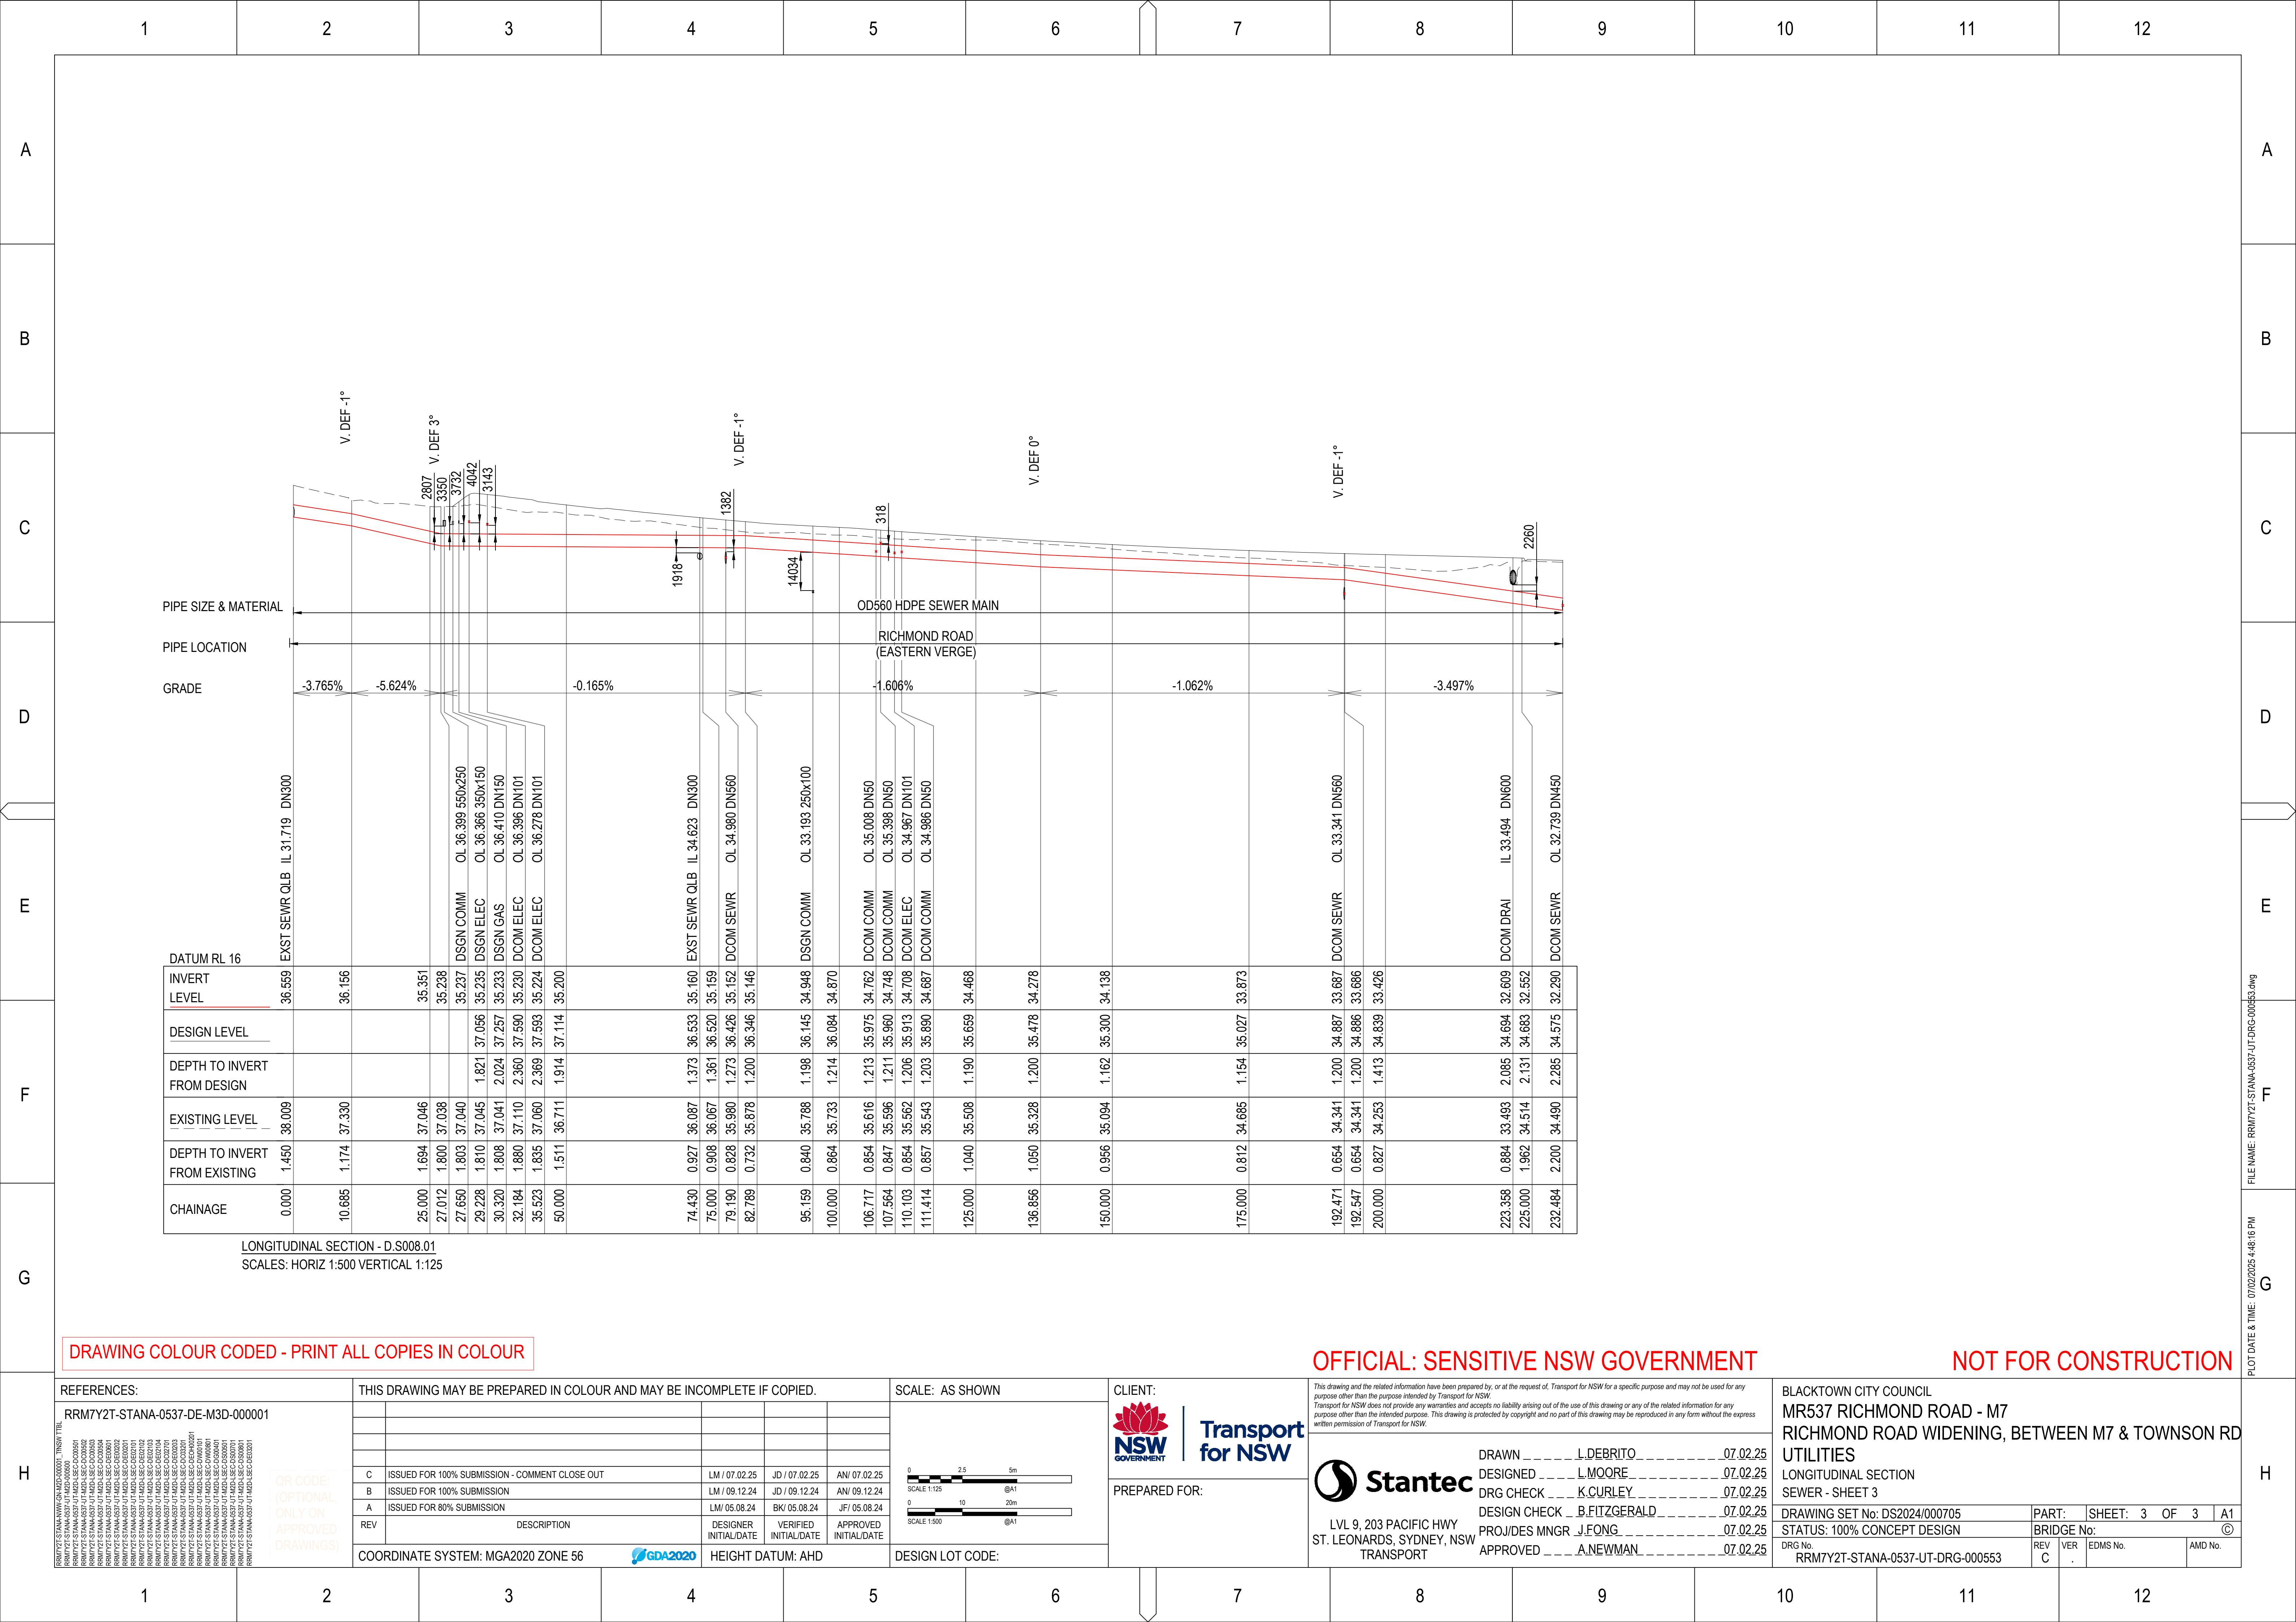


	1	2	3	4	5	6	7	8	9	10	11	12	
A													A
B													B
C													C
D													D
E													E
F													F
G													G
H													H

DRAWING COLOUR CODED - PRINT ALL COPIES IN COLOUR

OFFICIAL: SENSITIVE NSW GOVERNMENTNOT FOR CONSTRUCTION

REFERENCES:	THIS DRAWING MAY BE PREPARED IN COLOUR AND MAY BE INCOMPLETE IF COPIED.					SCALE: AS SHOWN	CLIENT:  Transport for NSW	This drawing and the related information have been prepared by, or at the request of, Transport for NSW for a specific purpose and may not be used for any purpose other than the purpose intended by Transport for NSW. Transport for NSW does not provide any warranties and accepts no liability arising out of the use of this drawing or any of the related information for any purpose other than the intended purpose. This drawing is protected by copyright and no part of this drawing may be reproduced in any form without the express written permission of Transport for NSW.  Stantec LVL 9, 203 PACIFIC HWY ST. LEONARDS, SYDNEY, NSW TRANSPORT DRAWN DESIGNED DRG CHECK DESIGN CHECK PROJ/DES MNGR APPROVED M.DI VAL M.DI VAL K.CURLEY B.LANGRIDGE J.FONG A.NEWMAN 07.02.25 07.02.25 07.02.25 07.02.25 07.02.25 07.02.25										BLACKTOWN CITY COUNCIL MR537 RICHMOND ROAD - M7 RICHMOND ROAD WIDENING, BETWEEN M7 & TOWNSON RD ITS CONDUIT ARRANGEMENTS CABLE CROSS SECTION									
RRM7Y2T-STANA-0537-DE-M3D-000001								PREPARED FOR:	DRAWING SET No: DS2024/000705				PART:	SHEET: 1 OF 8	A1												
							STATUS: 100% CONCEPT DESIGN				BRIDGE No: ©																
							DRG No. RRM7Y2T-STANA-0537-TT-DRG-000011				REV C	VER .	EDMS No.	AMD No.													
C	ISSUED FOR 100% SUBMISSION - COMMENT CLOSE OUT				VI/ 07.02.25	BL/ 07.02.25	AN/ 07.02.25																				
B	ISSUED FOR 100% SUBMISSION				MV/ 09.12.24	BL/ 09.12.24	AN/ 09.12.24																				
A	ISSUED FOR 80% SUBMISSION				MV/ 05.08.24	DG/ 05.08.24	JF/ 05.08.24																				
REV	DESCRIPTION				DESIGNER INITIAL/DATE	VERIFIED INITIAL/DATE	APPROVED INITIAL/DATE																				
COORDINATE SYSTEM: MGA2020 ZONE 56							HEIGHT DATUM: AHD		DESIGN LOT CODE:																		

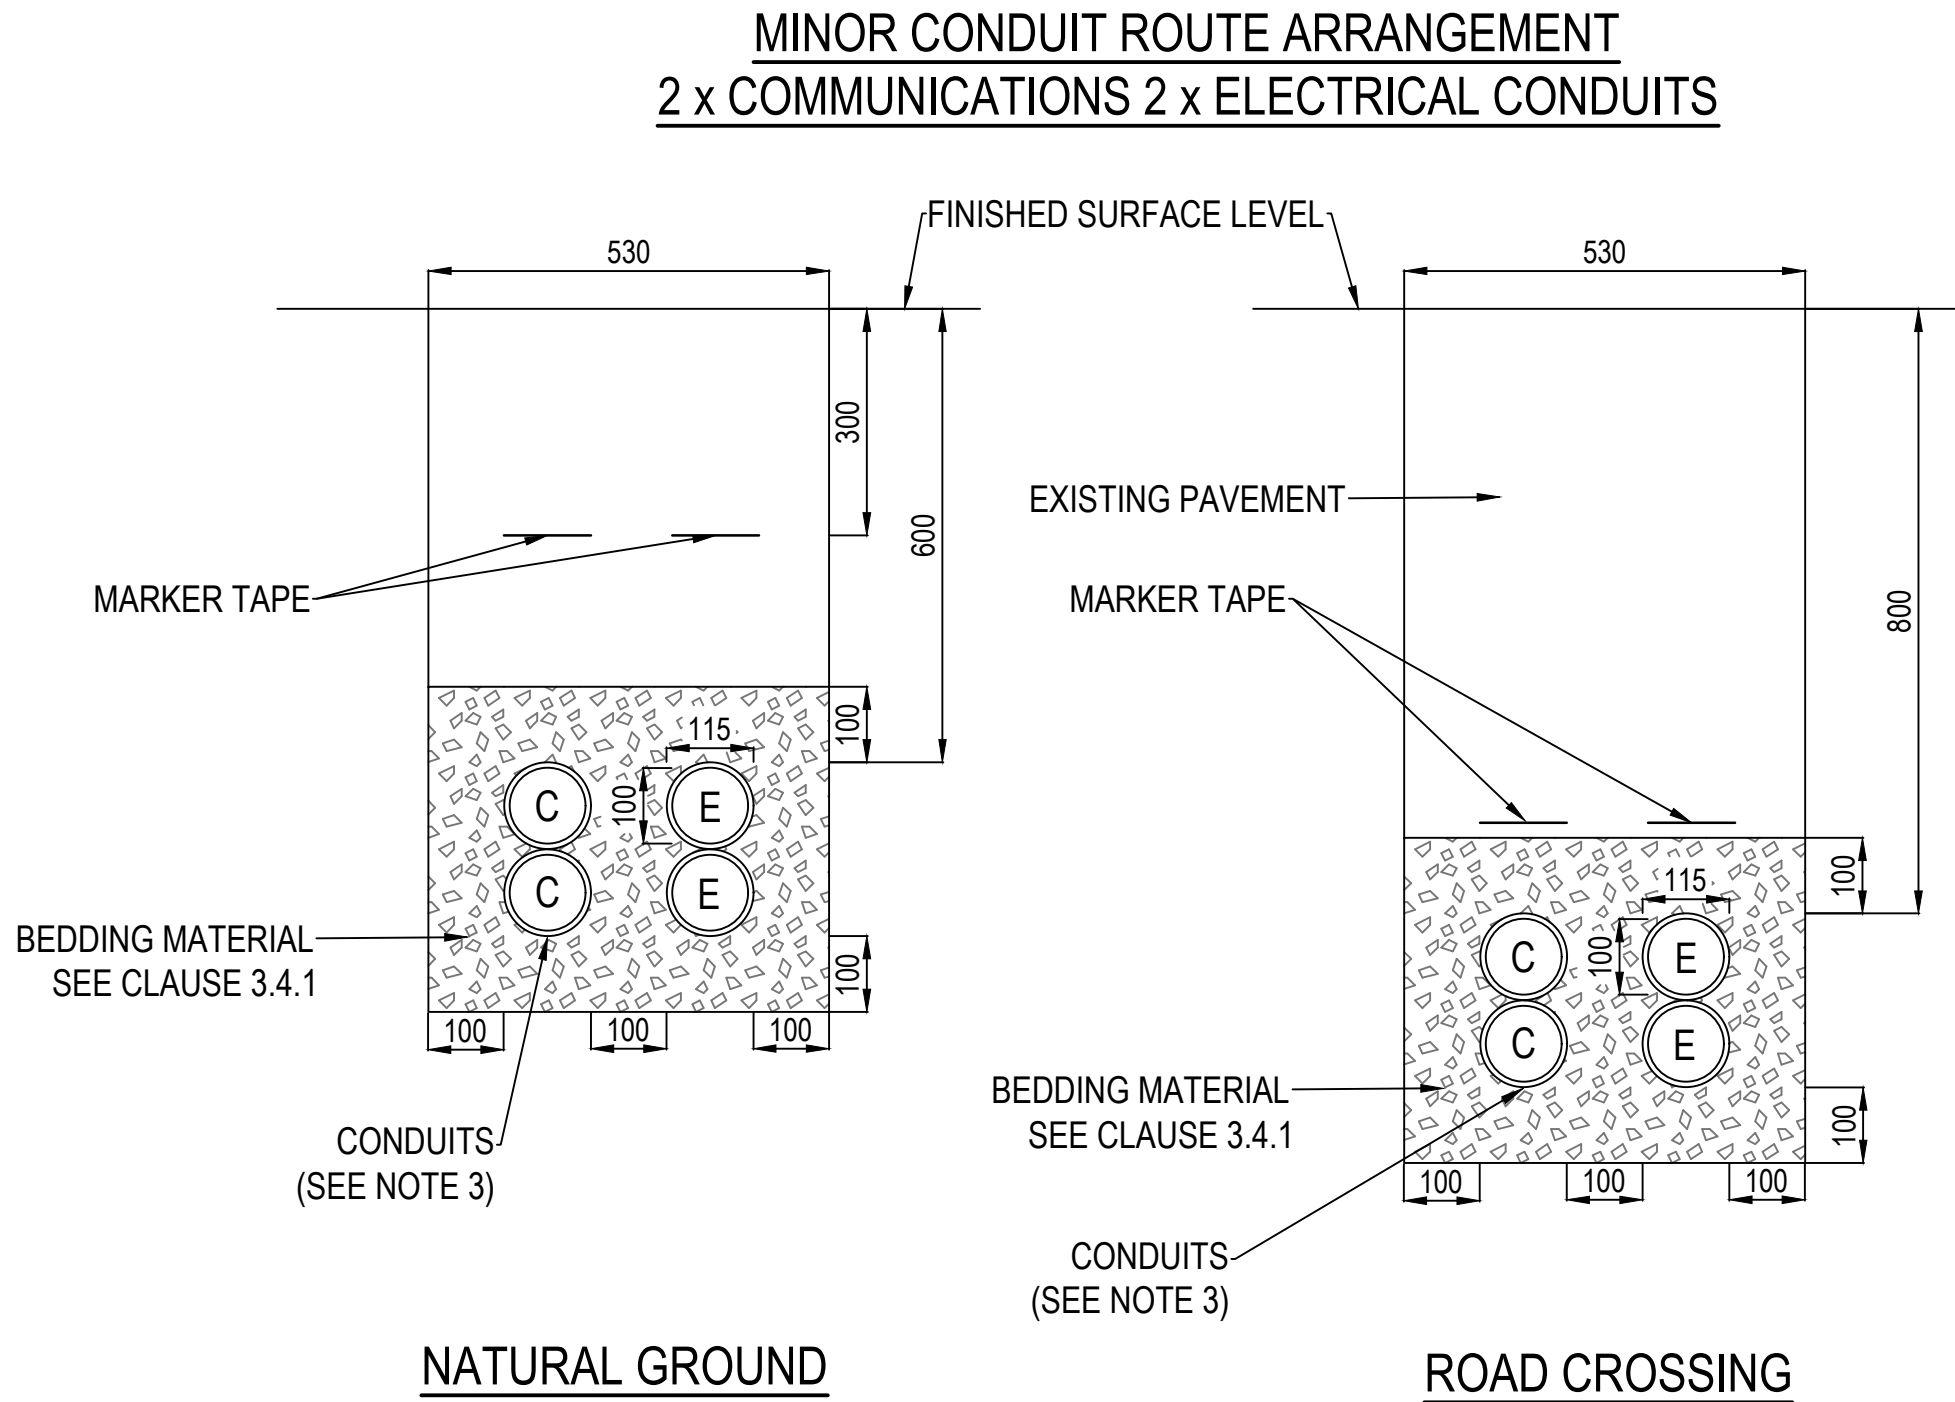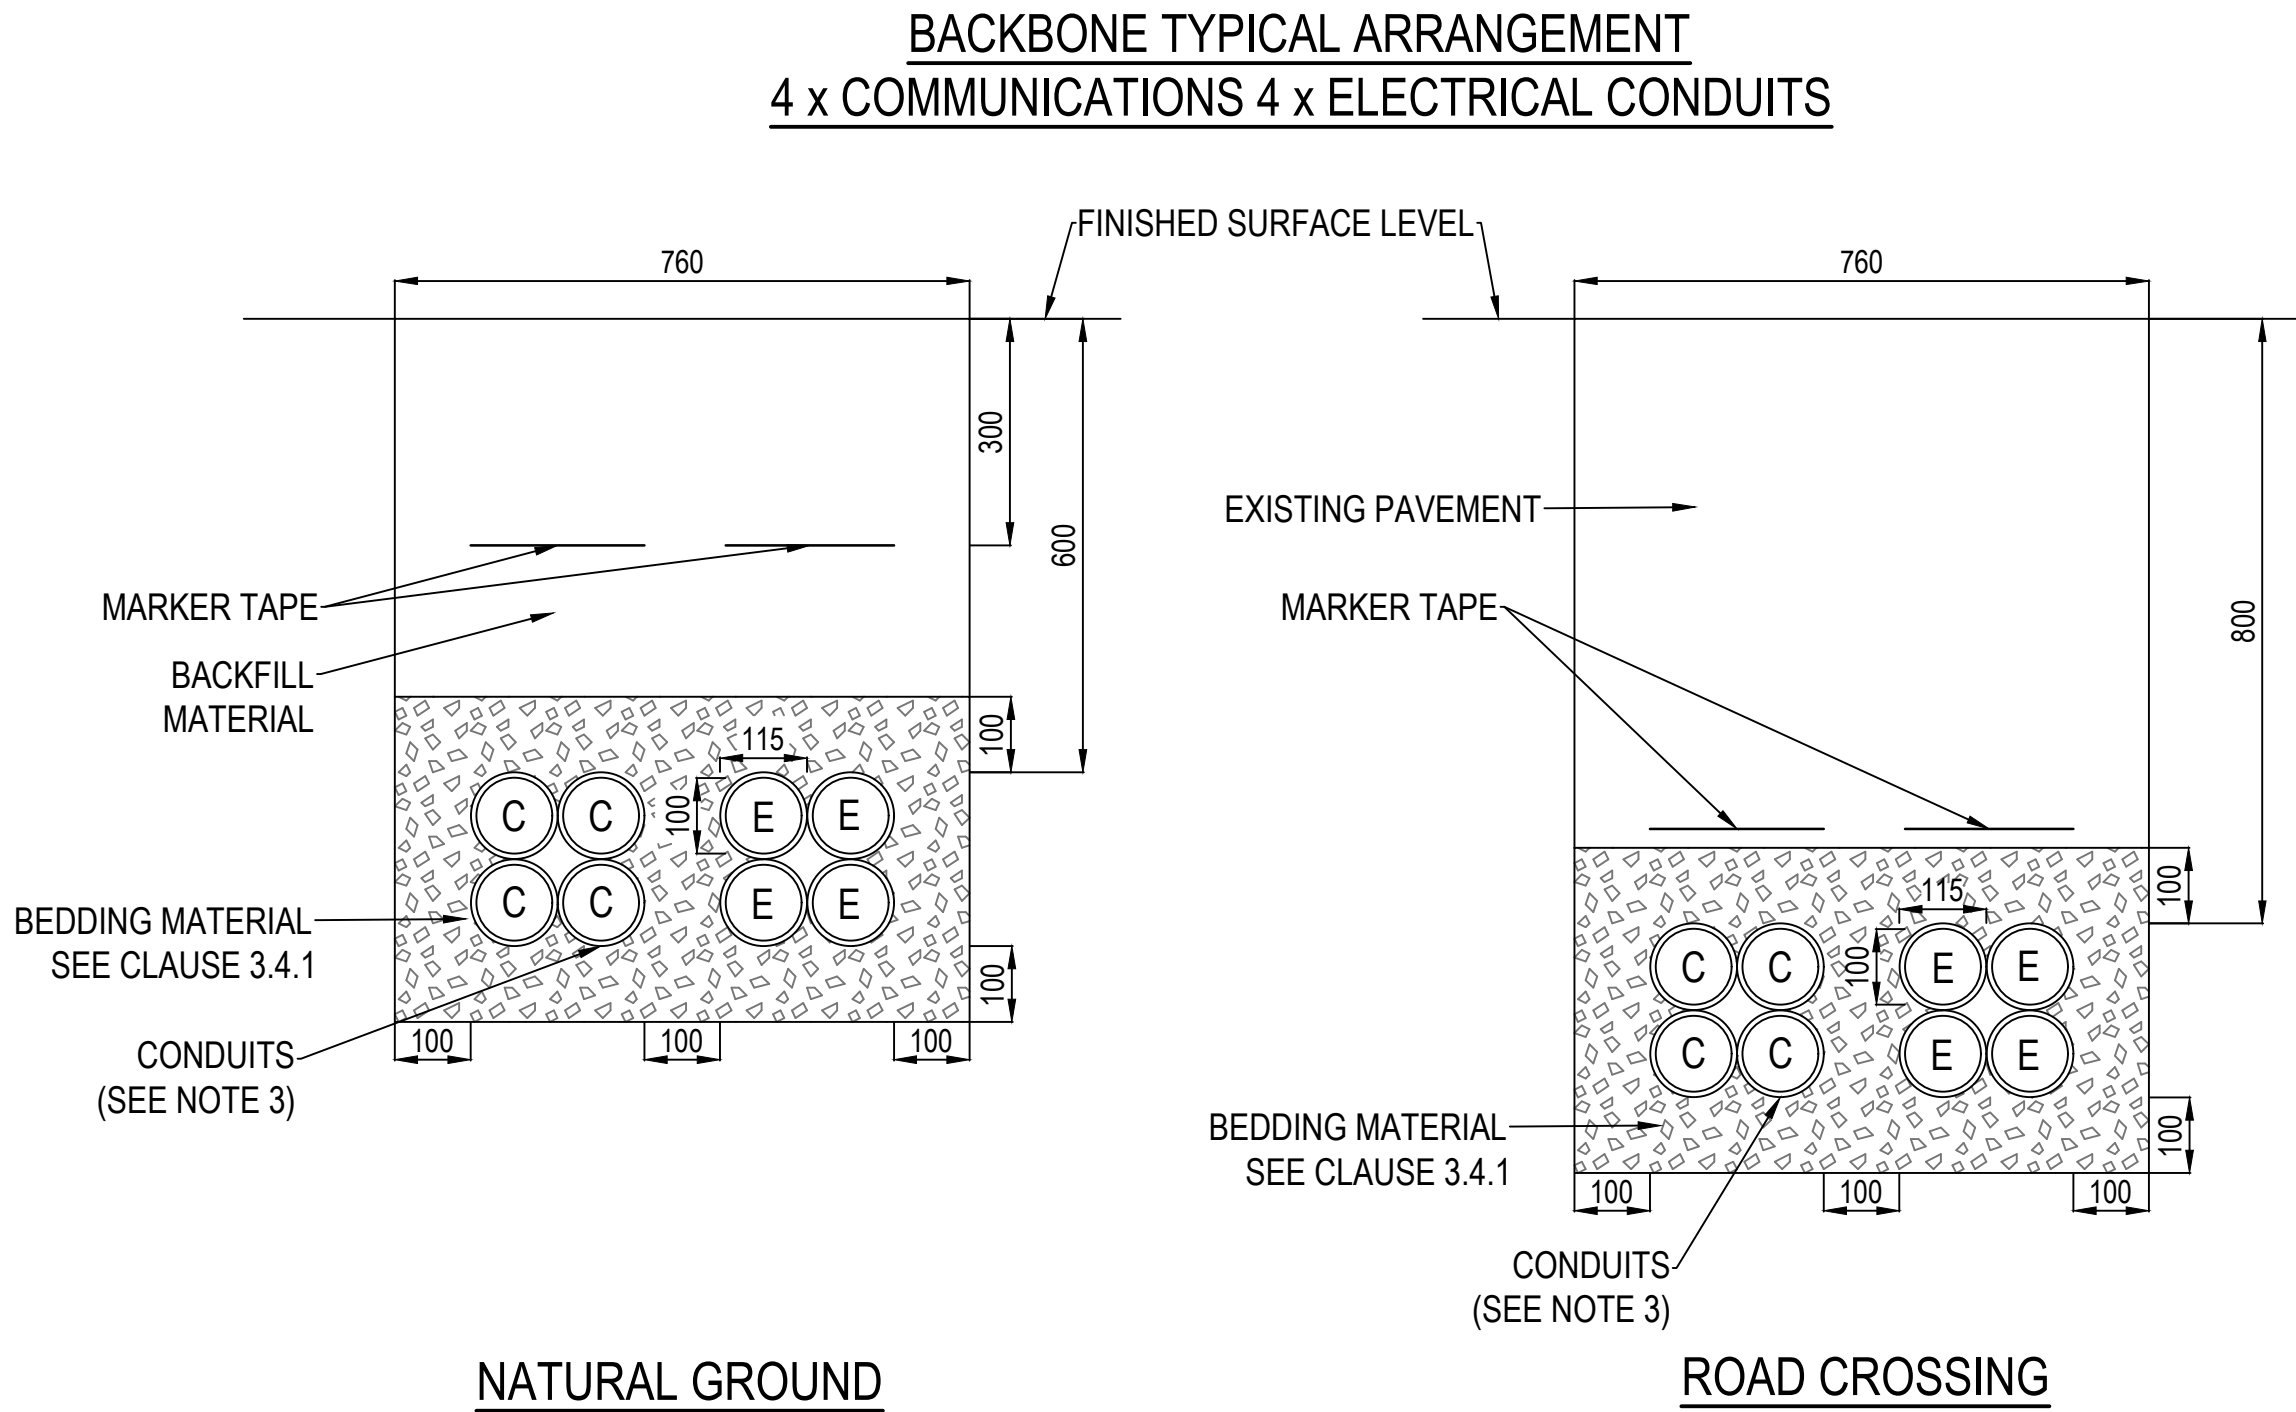


- NOTES
- ALL DIMENSIONS ARE TYPICAL AND IN MILLIMETRES UNLESS STATED OTHERWISE.
 - ALL DIMENSIONS AROUND CONDUIT BUNDLES ARE MINIMUM VALUES.
 - MARKER TAPE TO CONFORM WITH AS 2648.1 AND INSTALLED IN ACCORDANCE WITH CLAUSE 3.1.4 OF TNSW SPECIFICATION D&C R155 EDITION 1 / REVISION 4.
 - BEDDING AND BACKFILL MATERIAL IN ACCORDANCE WITH CLAUSE 3.4 OF TNSW SPECIFICATION D&C R155 EDITION 1 / REVISION 4.
 - MINIMUM COVER FOR ITS CONDUITS TO BE 1.2m BELOW TRAFFICABLE AREAS AND 0.6m BELOW NON-TRAFFICABLE AREAS AS PER TNSW STANDARD SPECIFICATION R155.
 - INSTALL DRAW ROPE IN ACCORDANCE WITH CLAUSE 3.1.3 OF TNSW SPECIFICATION D&C R155 EDITION 1 / REVISION 4.
 - COMMUNICATIONS CONDUITS ARE WHITE 100mm INTERNAL DIAMETER, 115mm OD.
 - ELECTRICAL CONDUITS ARE ORANGE 100mm INTERNAL DIAMETER, 115mm OD.
 - MINOR CONDUIT ROUTE FOR ROAD CROSSING AS REQUIRED.

RRM7Y2T-STANA-0537-DE-M3D-000001

FILE NAME: RRM7Y2T-STANA-0537-TT-DRG-000011.dwg

PLOT DATE & TIME: 07/02/2025 5:08:00 PM


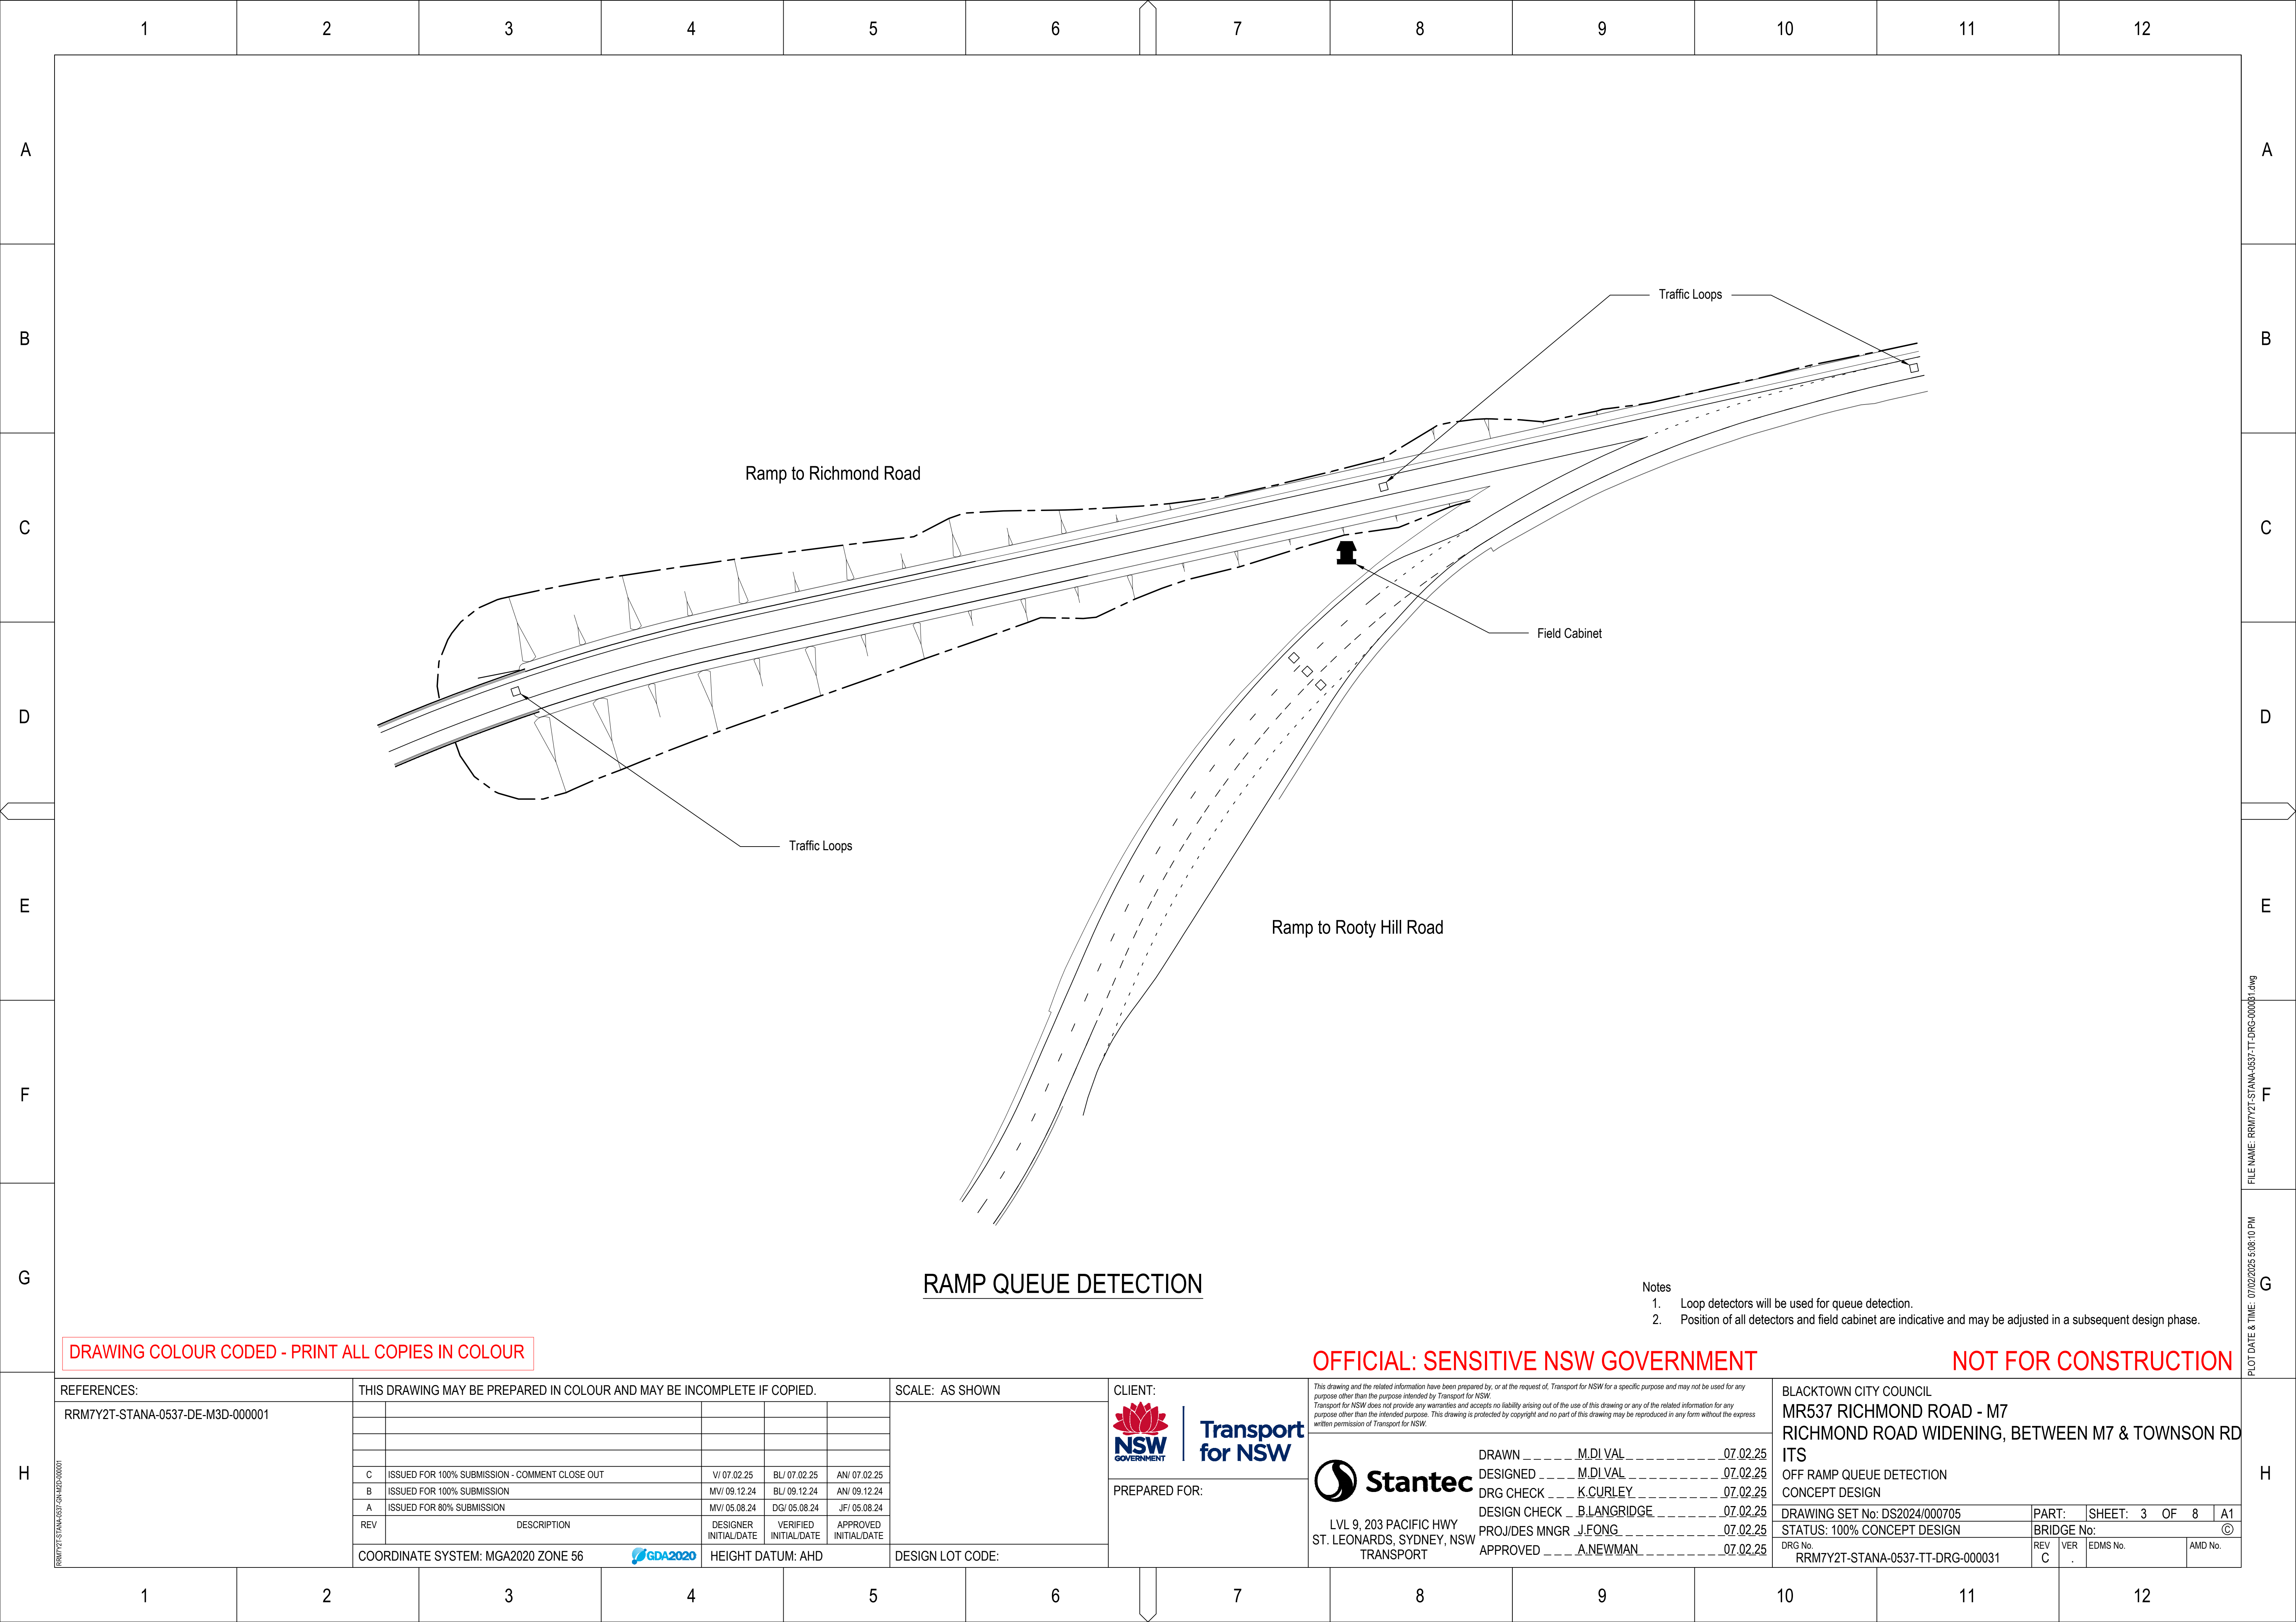


DRAWING COLOUR CODED - PRINT ALL COPIES IN COLOUR


OFFICIAL: SENSITIVE NSW GOVERNMENT NOT FOR CONSTRUCTION

REFERENCES:	THIS DRAWING MAY BE PREPARED IN COLOUR AND MAY BE INCOMPLETE IF COPIED.					SCALE: AS SHOWN		CLIENT:		NSW GOVERNMENT Transport for NSW PREPARED FOR: Stantec LVL 9, 203 PACIFIC HWY ST. LEONARDS, SYDNEY, NSW TRANSPORT DRAWN _____ M.DI VAL _____ 07.02.25 DESIGNED _____ M.DI VAL _____ 07.02.25 DRG CHECK _____ K.CURLEY _____ 07.02.25 DESIGN CHECK _ B.LANGRIDGE _____ 07.02.25 PROJ/DES MNGR J.FONG _____ 07.02.25 APPROVED _ _ _ A.NEWMAN _ _ _ _ _ 07.02.25				
-------------	---	--	--	--	--	-----------------	--	---------	--	---	--	--	--	--


FILE NAME: RRM7Y2T-STANA-0537-TT-DRG-000031.dwg
PLOT DATE & TIME: 07/02/2025 5:08:10 PM

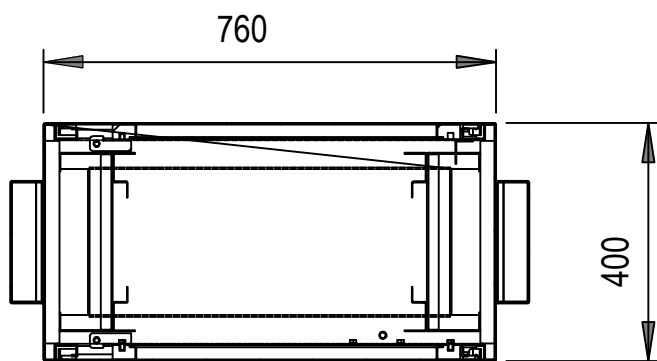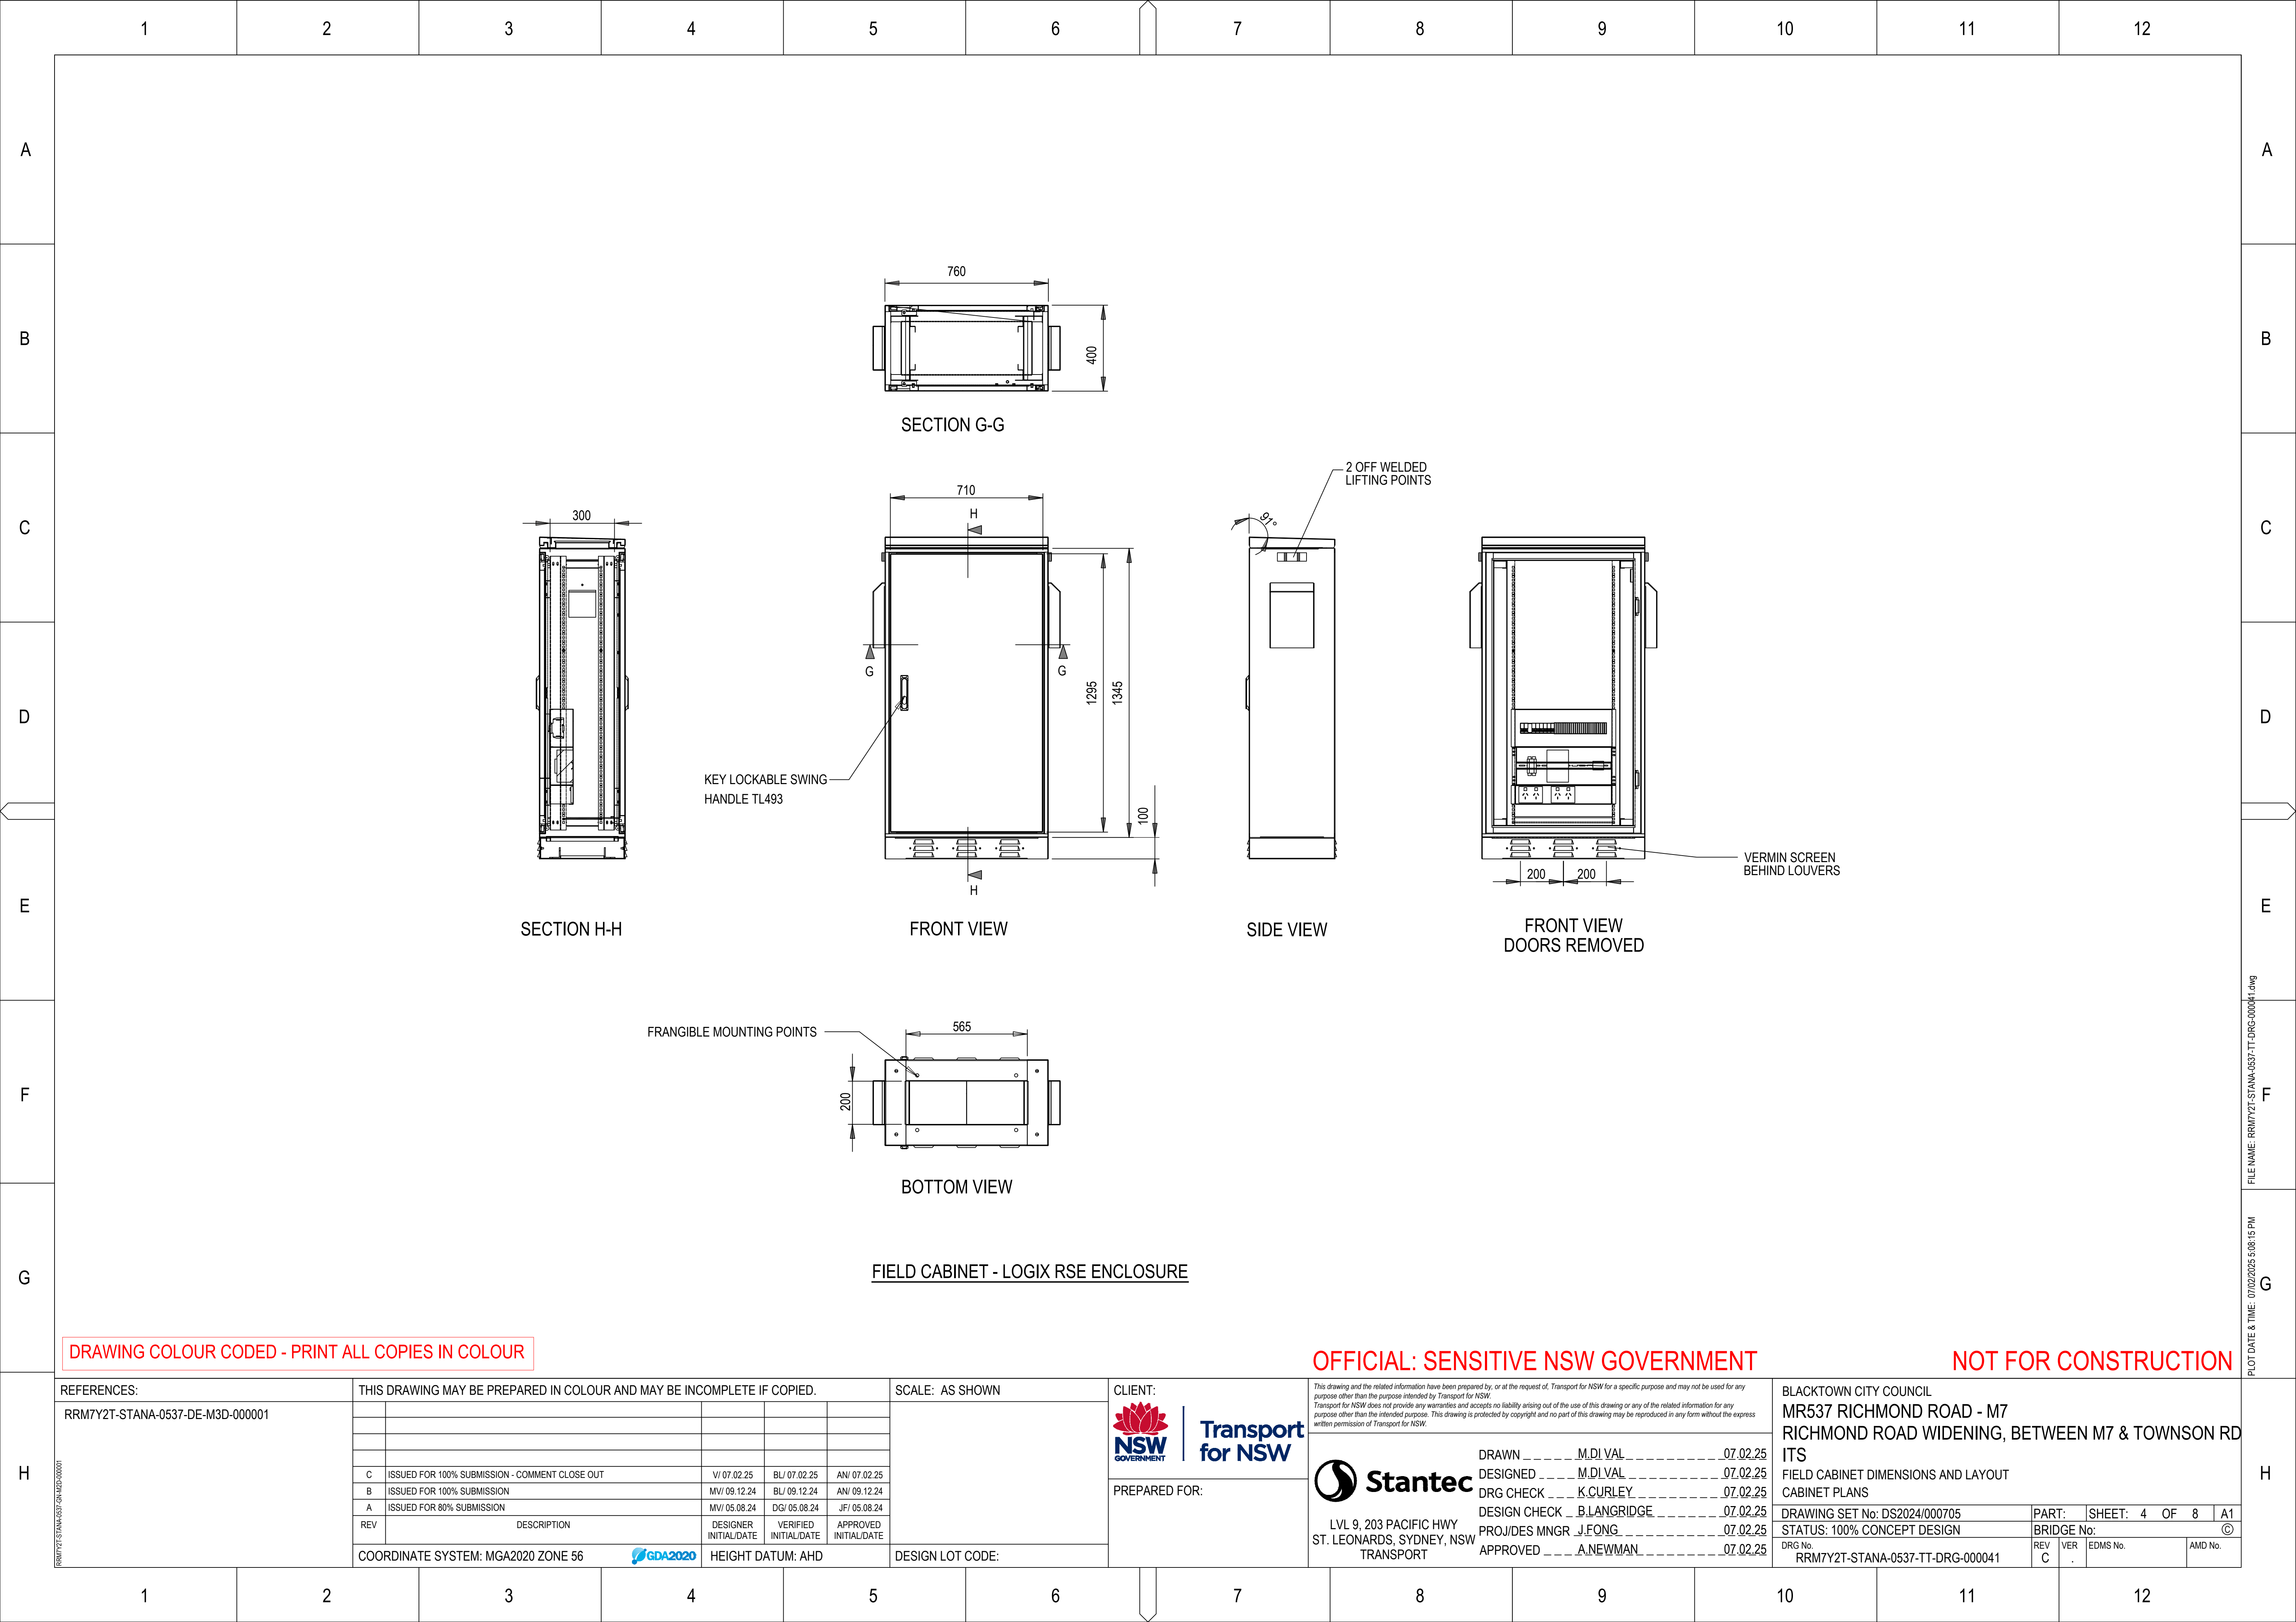


SECTION G-G

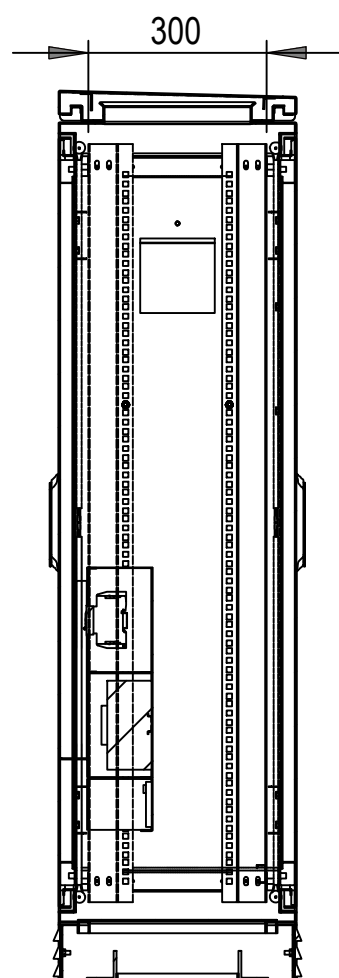


SECTION H-H

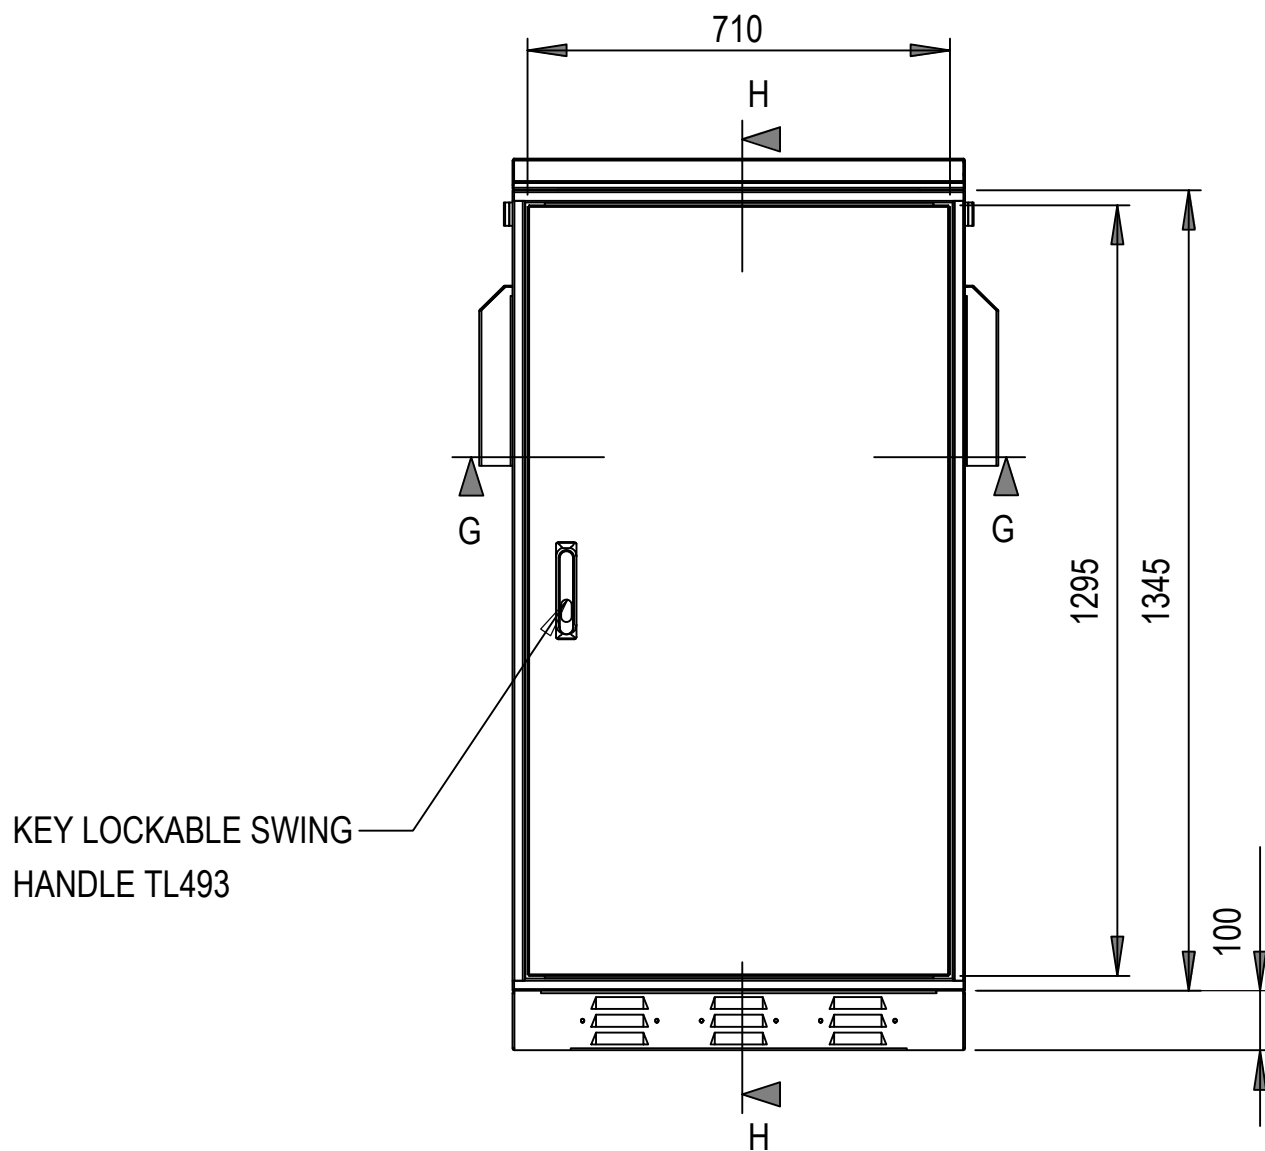


FRONT VIEW

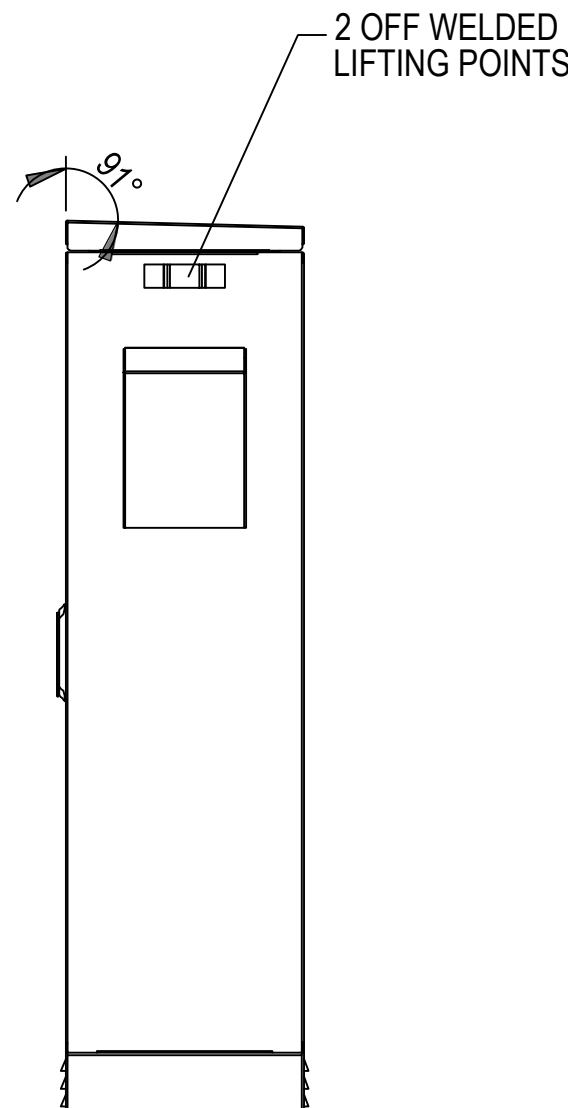

SIDE VIEW

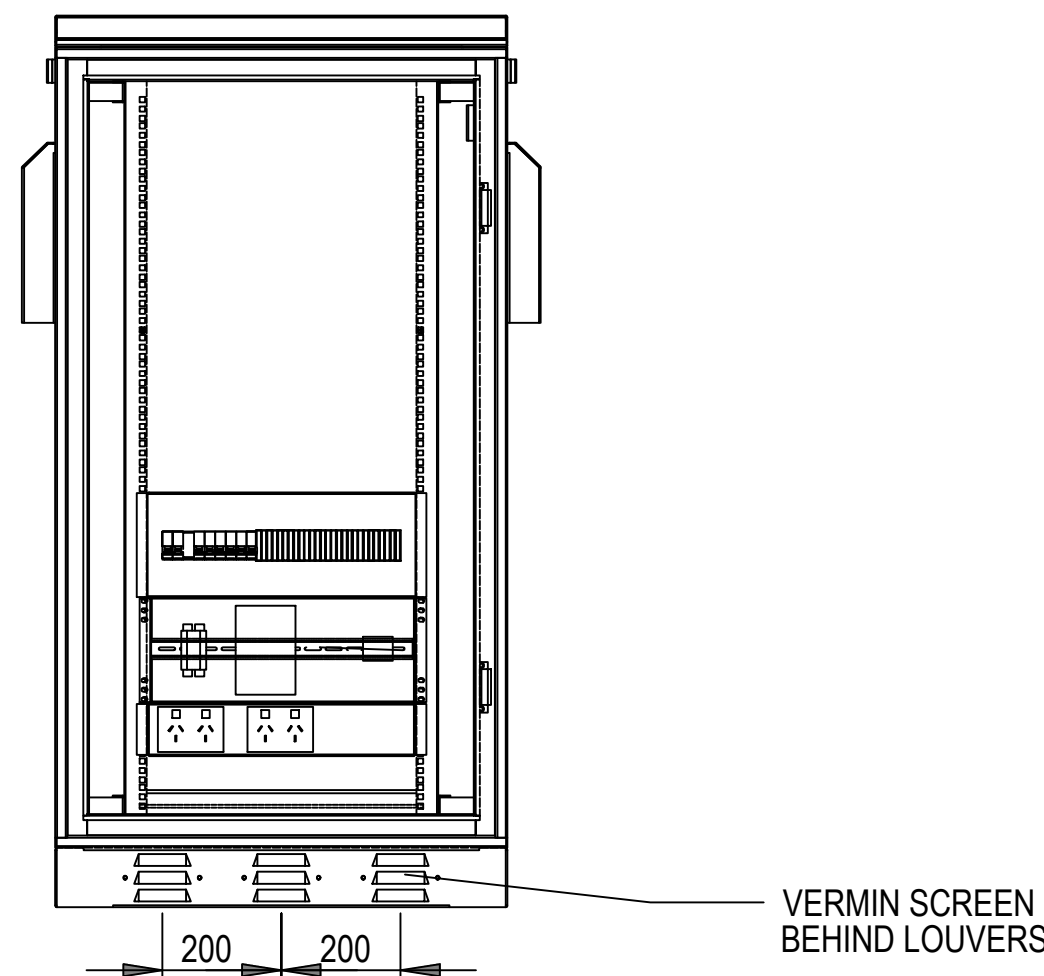

FRONT VIEW
DOORS REMOVED

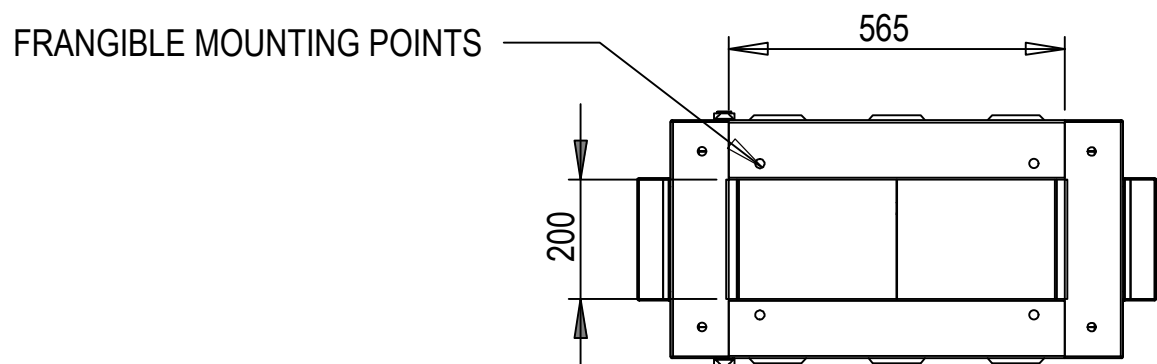


BOTTOM VIEW


FIELD CABINET - LOGIX RSE ENCLOSURE


DRAWING COLOUR CODED - PRINT ALL COPIES IN COLOUR


OFFICIAL: SENSITIVE NSW GOVERNMENT


NOT FOR CONSTRUCTION

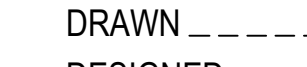
REFERENCES:	THIS DRAWING MAY BE PREPARED IN COLOUR AND MAY BE INCOMPLETE IF COPIED.					SCALE: AS SHOWN	CLIENT:  Transport for NSW PREPARED FOR:	This drawing and the related information have been prepared by, or at the request of, Transport for NSW for a specific purpose and may not be used for any purpose other than the purpose intended by Transport for NSW. Transport for NSW does not provide any warranties and accepts no liability arising out of the use of this drawing or any of the related information for any purpose other than the intended purpose. This drawing is protected by copyright and no part of this drawing may be reproduced in any form without the express written permission of Transport for NSW.  LVL 9, 203 PACIFIC HWY ST. LEONARDS, SYDNEY, NSW TRANSPORT DRAWN <u> M.DI VAL </u> <u> 07.02.25 </u> DESIGNED <u> M.DI VAL </u> <u> 07.02.25 </u> DRG CHECK <u> K.CURLEY </u> <u> 07.02.25 </u> DESIGN CHECK <u> B.LANGRIDGE </u> <u> 07.02.25 </u> PROJ/DES MNGR <u> J.FONG </u> <u> 07.02.25 </u> APPROVED <u> A.NEWMAN </u> <u> 07.02.25 </u>					BLACKTOWN CITY COUNCIL MR537 RICHMOND ROAD - M7 RICHMOND ROAD WIDENING, BETWEEN M7 & TOWNSON RD ITS FIELD CABINET DIMENSIONS AND LAYOUT CABINET PLANS				
RRM7Y2T-STANA-0537-DE-M3D-000001						DRAWING SET No: DS2024/000705											
						STATUS: 100% CONCEPT DESIGN											
						REV C											
						VER .											
						EDMS No.											
						AMD No.											
	COORDINATE SYSTEM: MGA2020 ZONE 56			HEIGHT DATUM: AHD		DESIGN LOT CODE:											

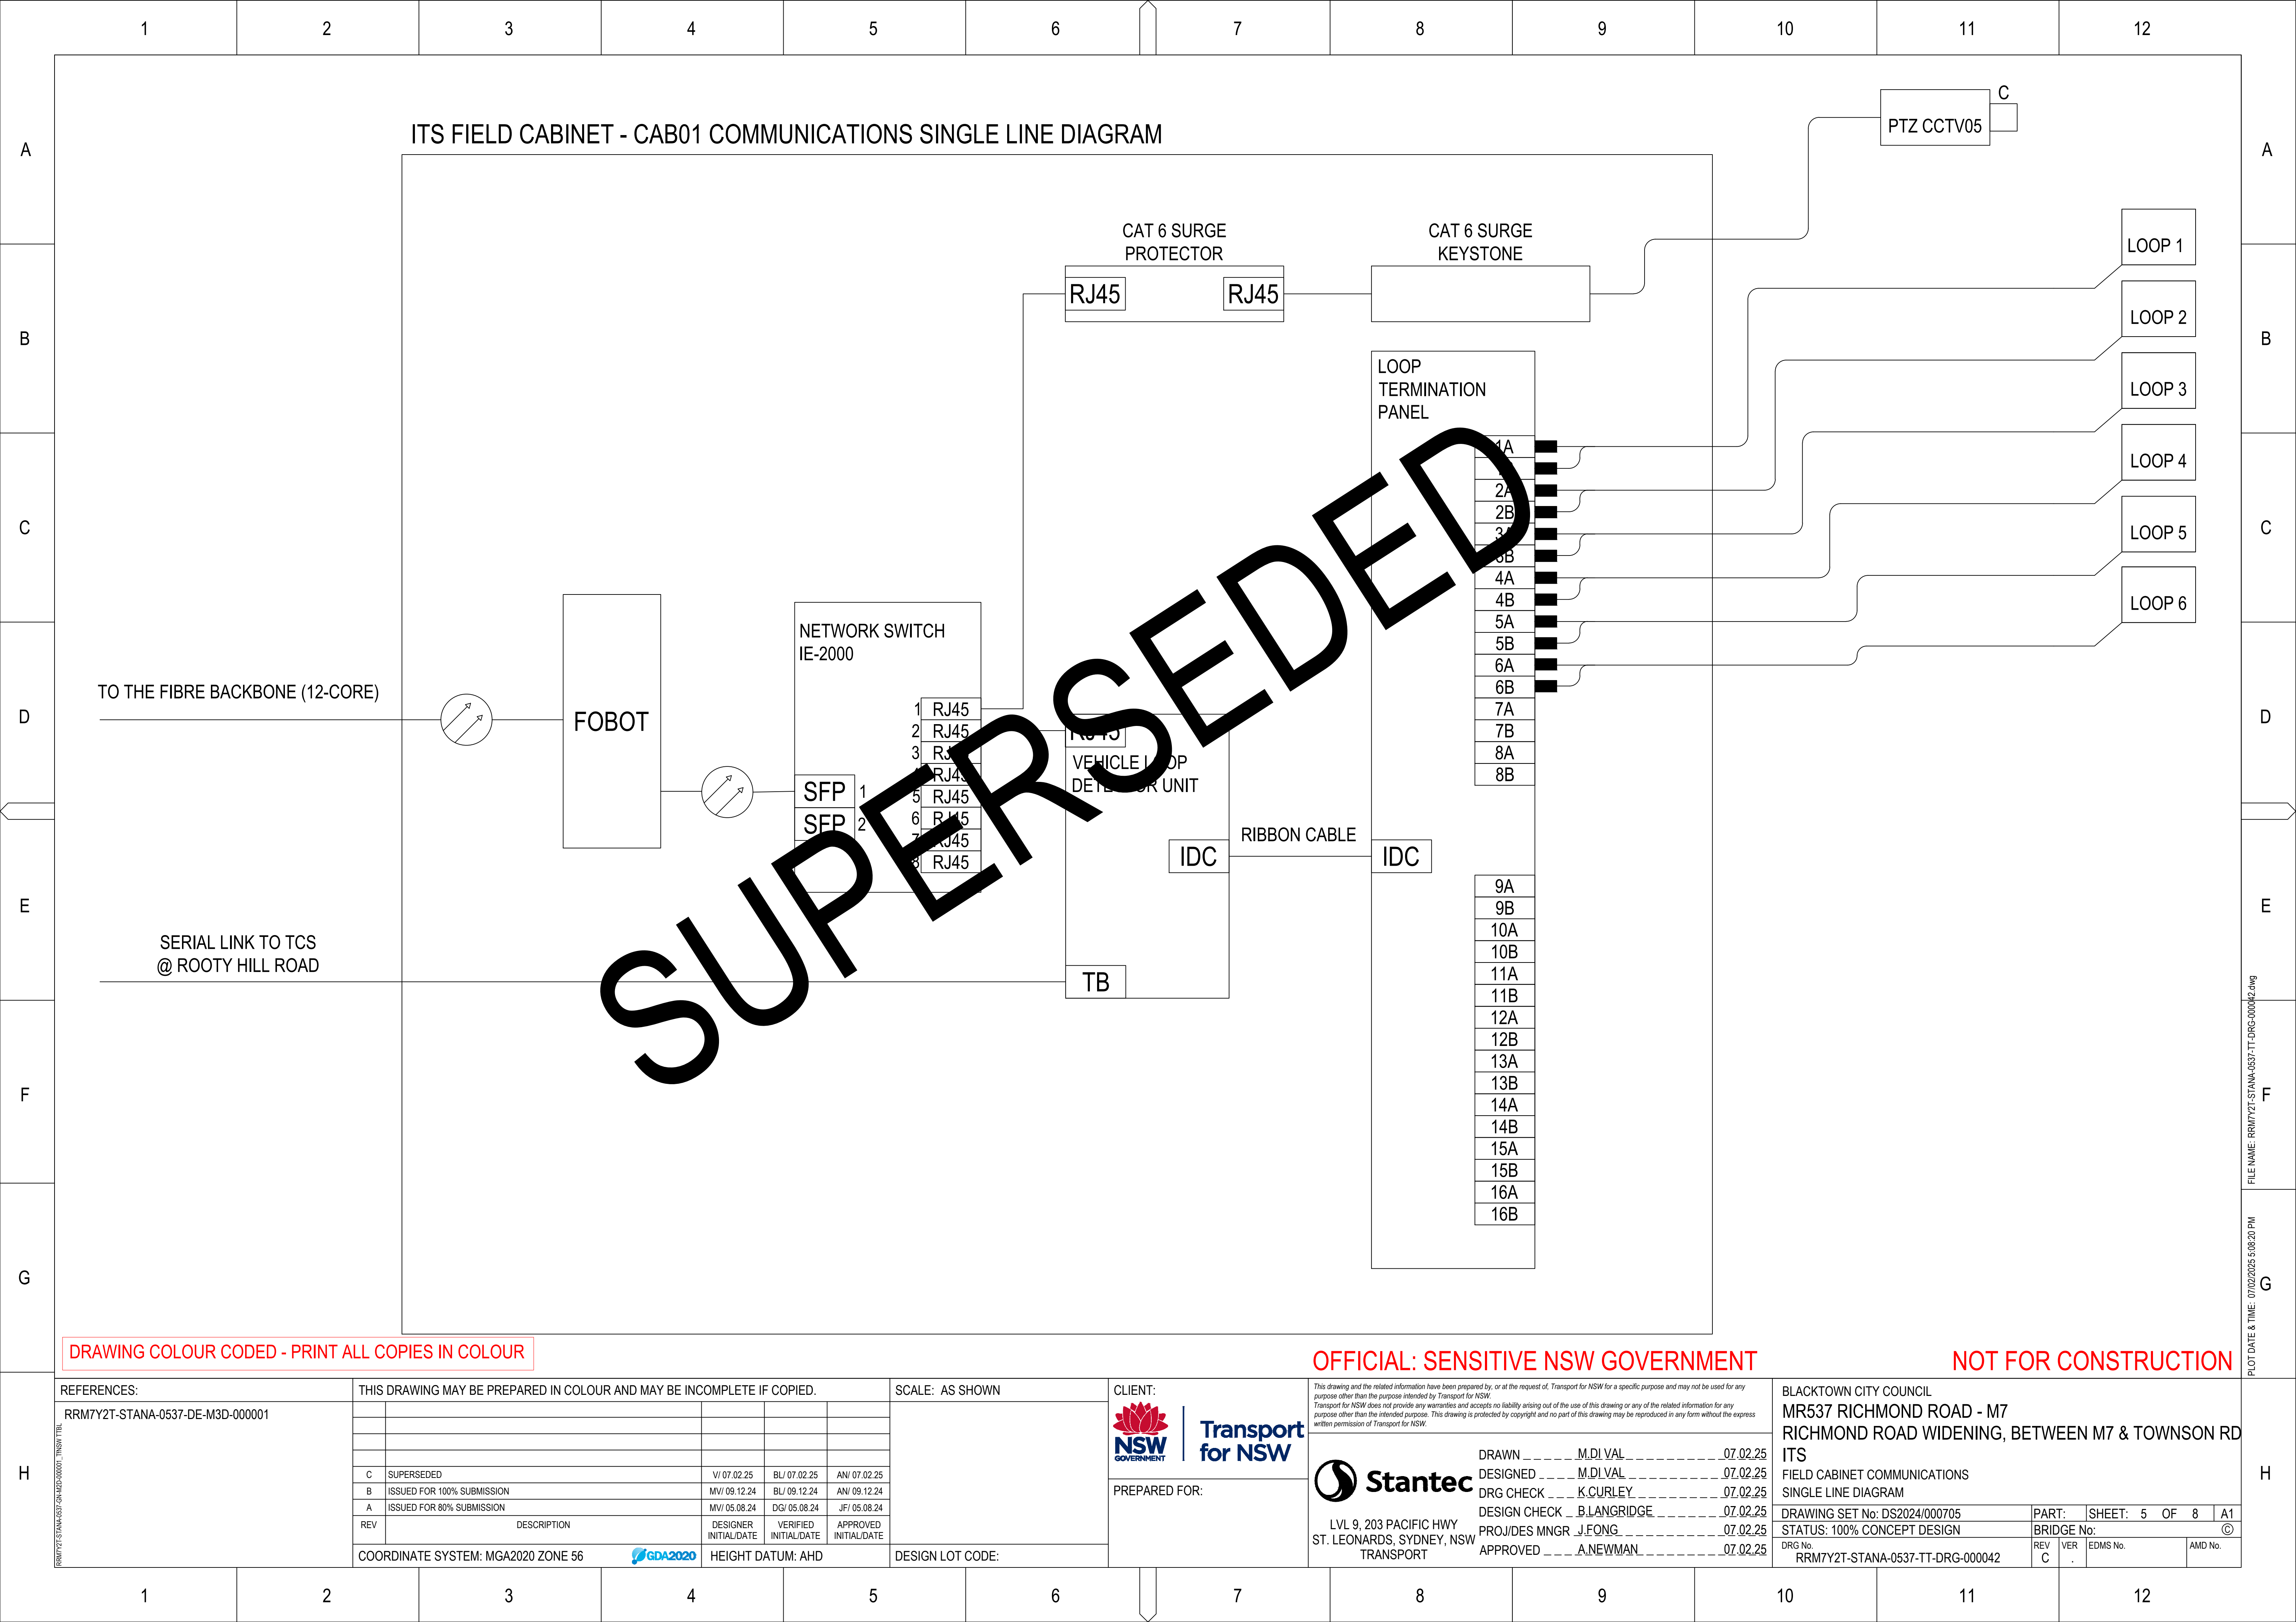

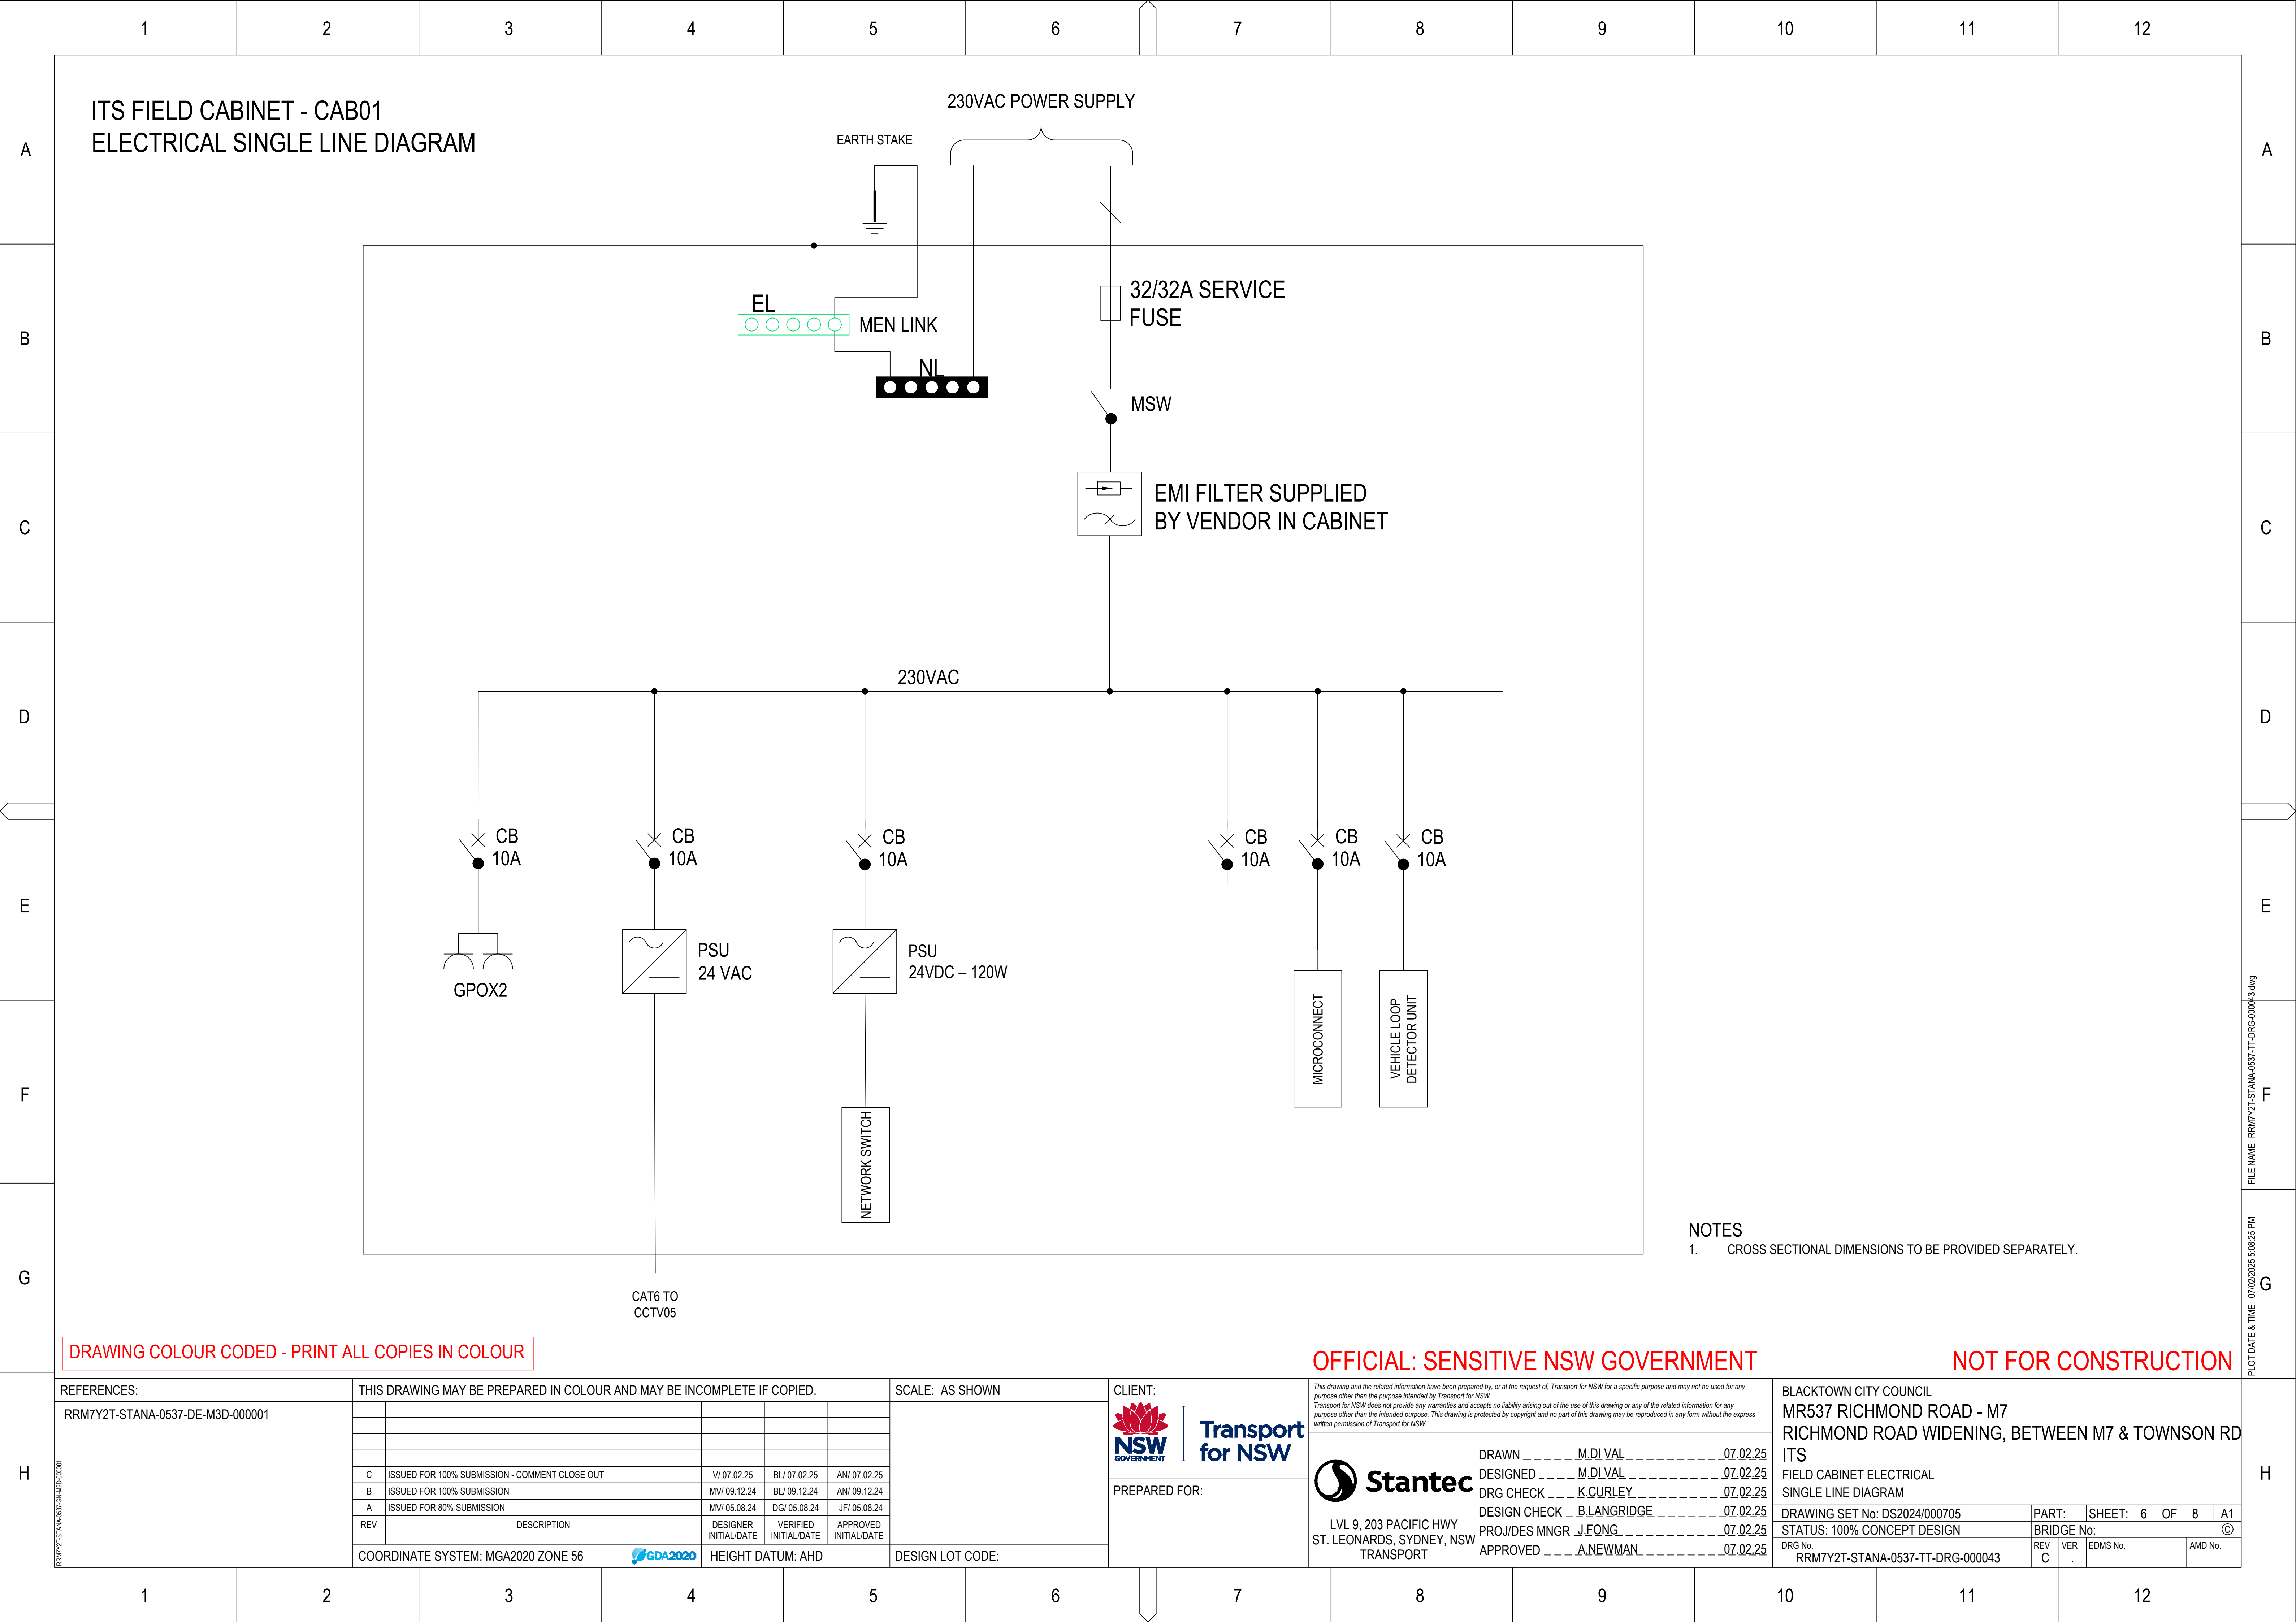

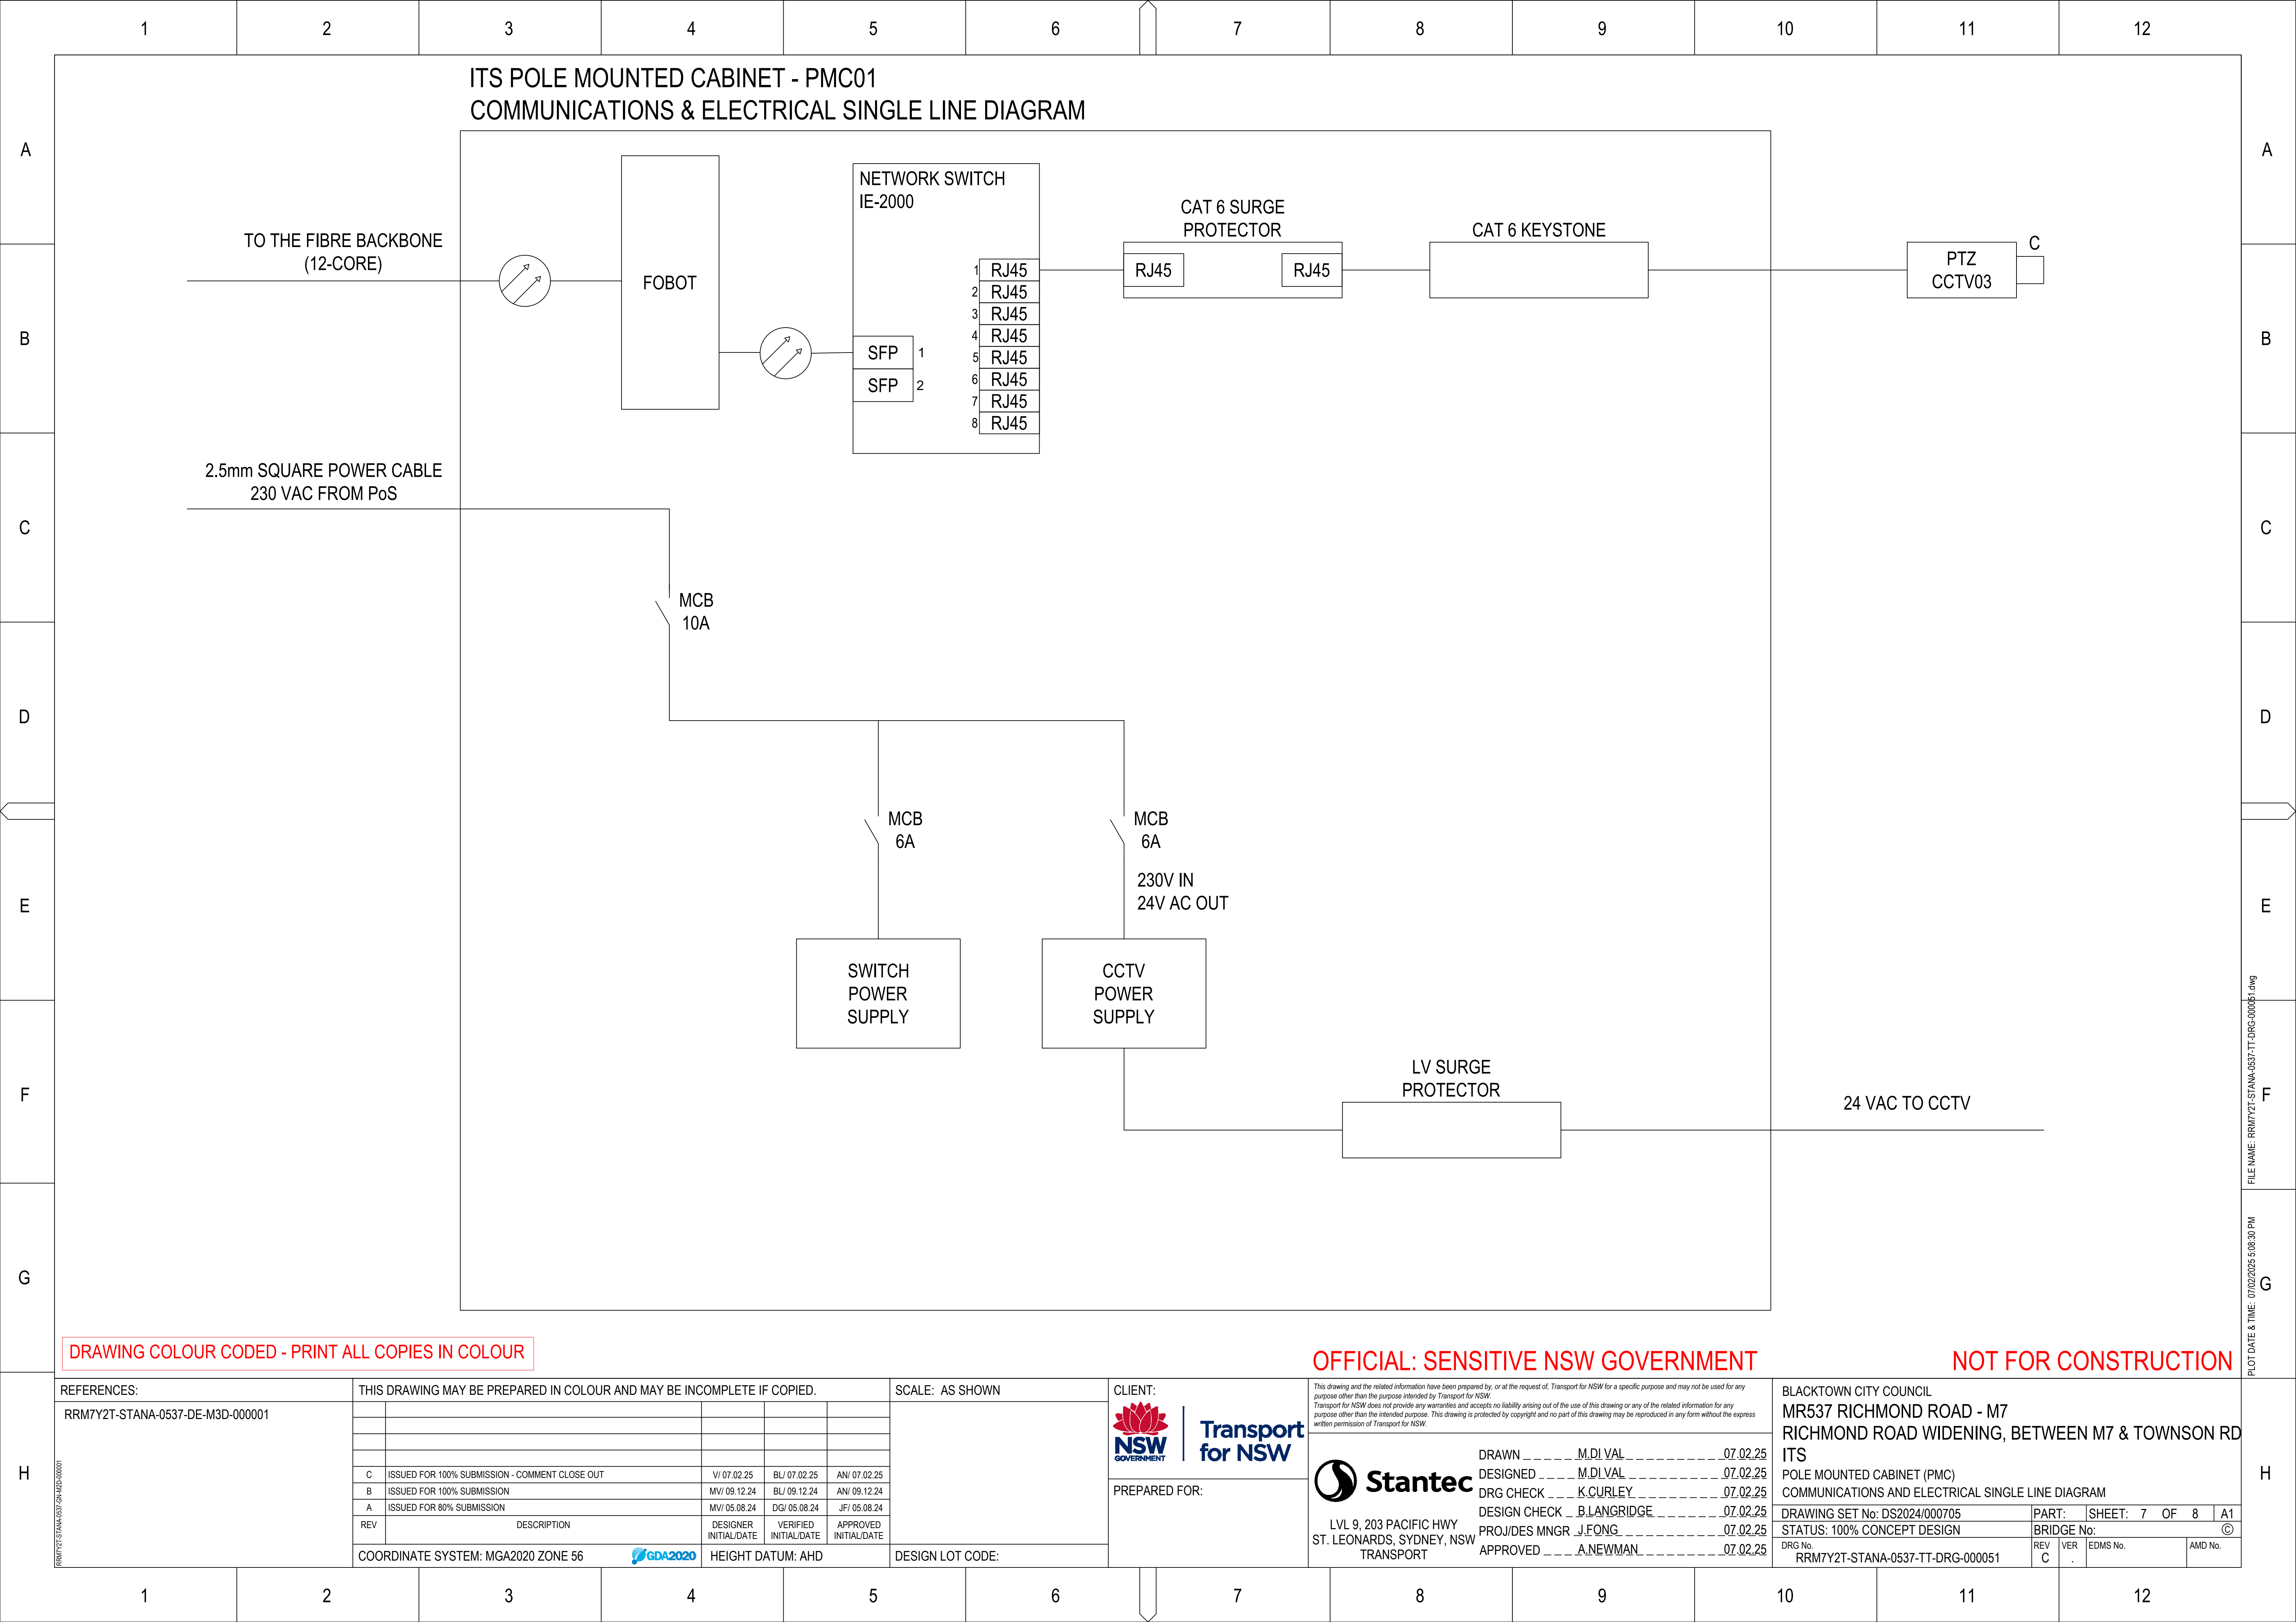

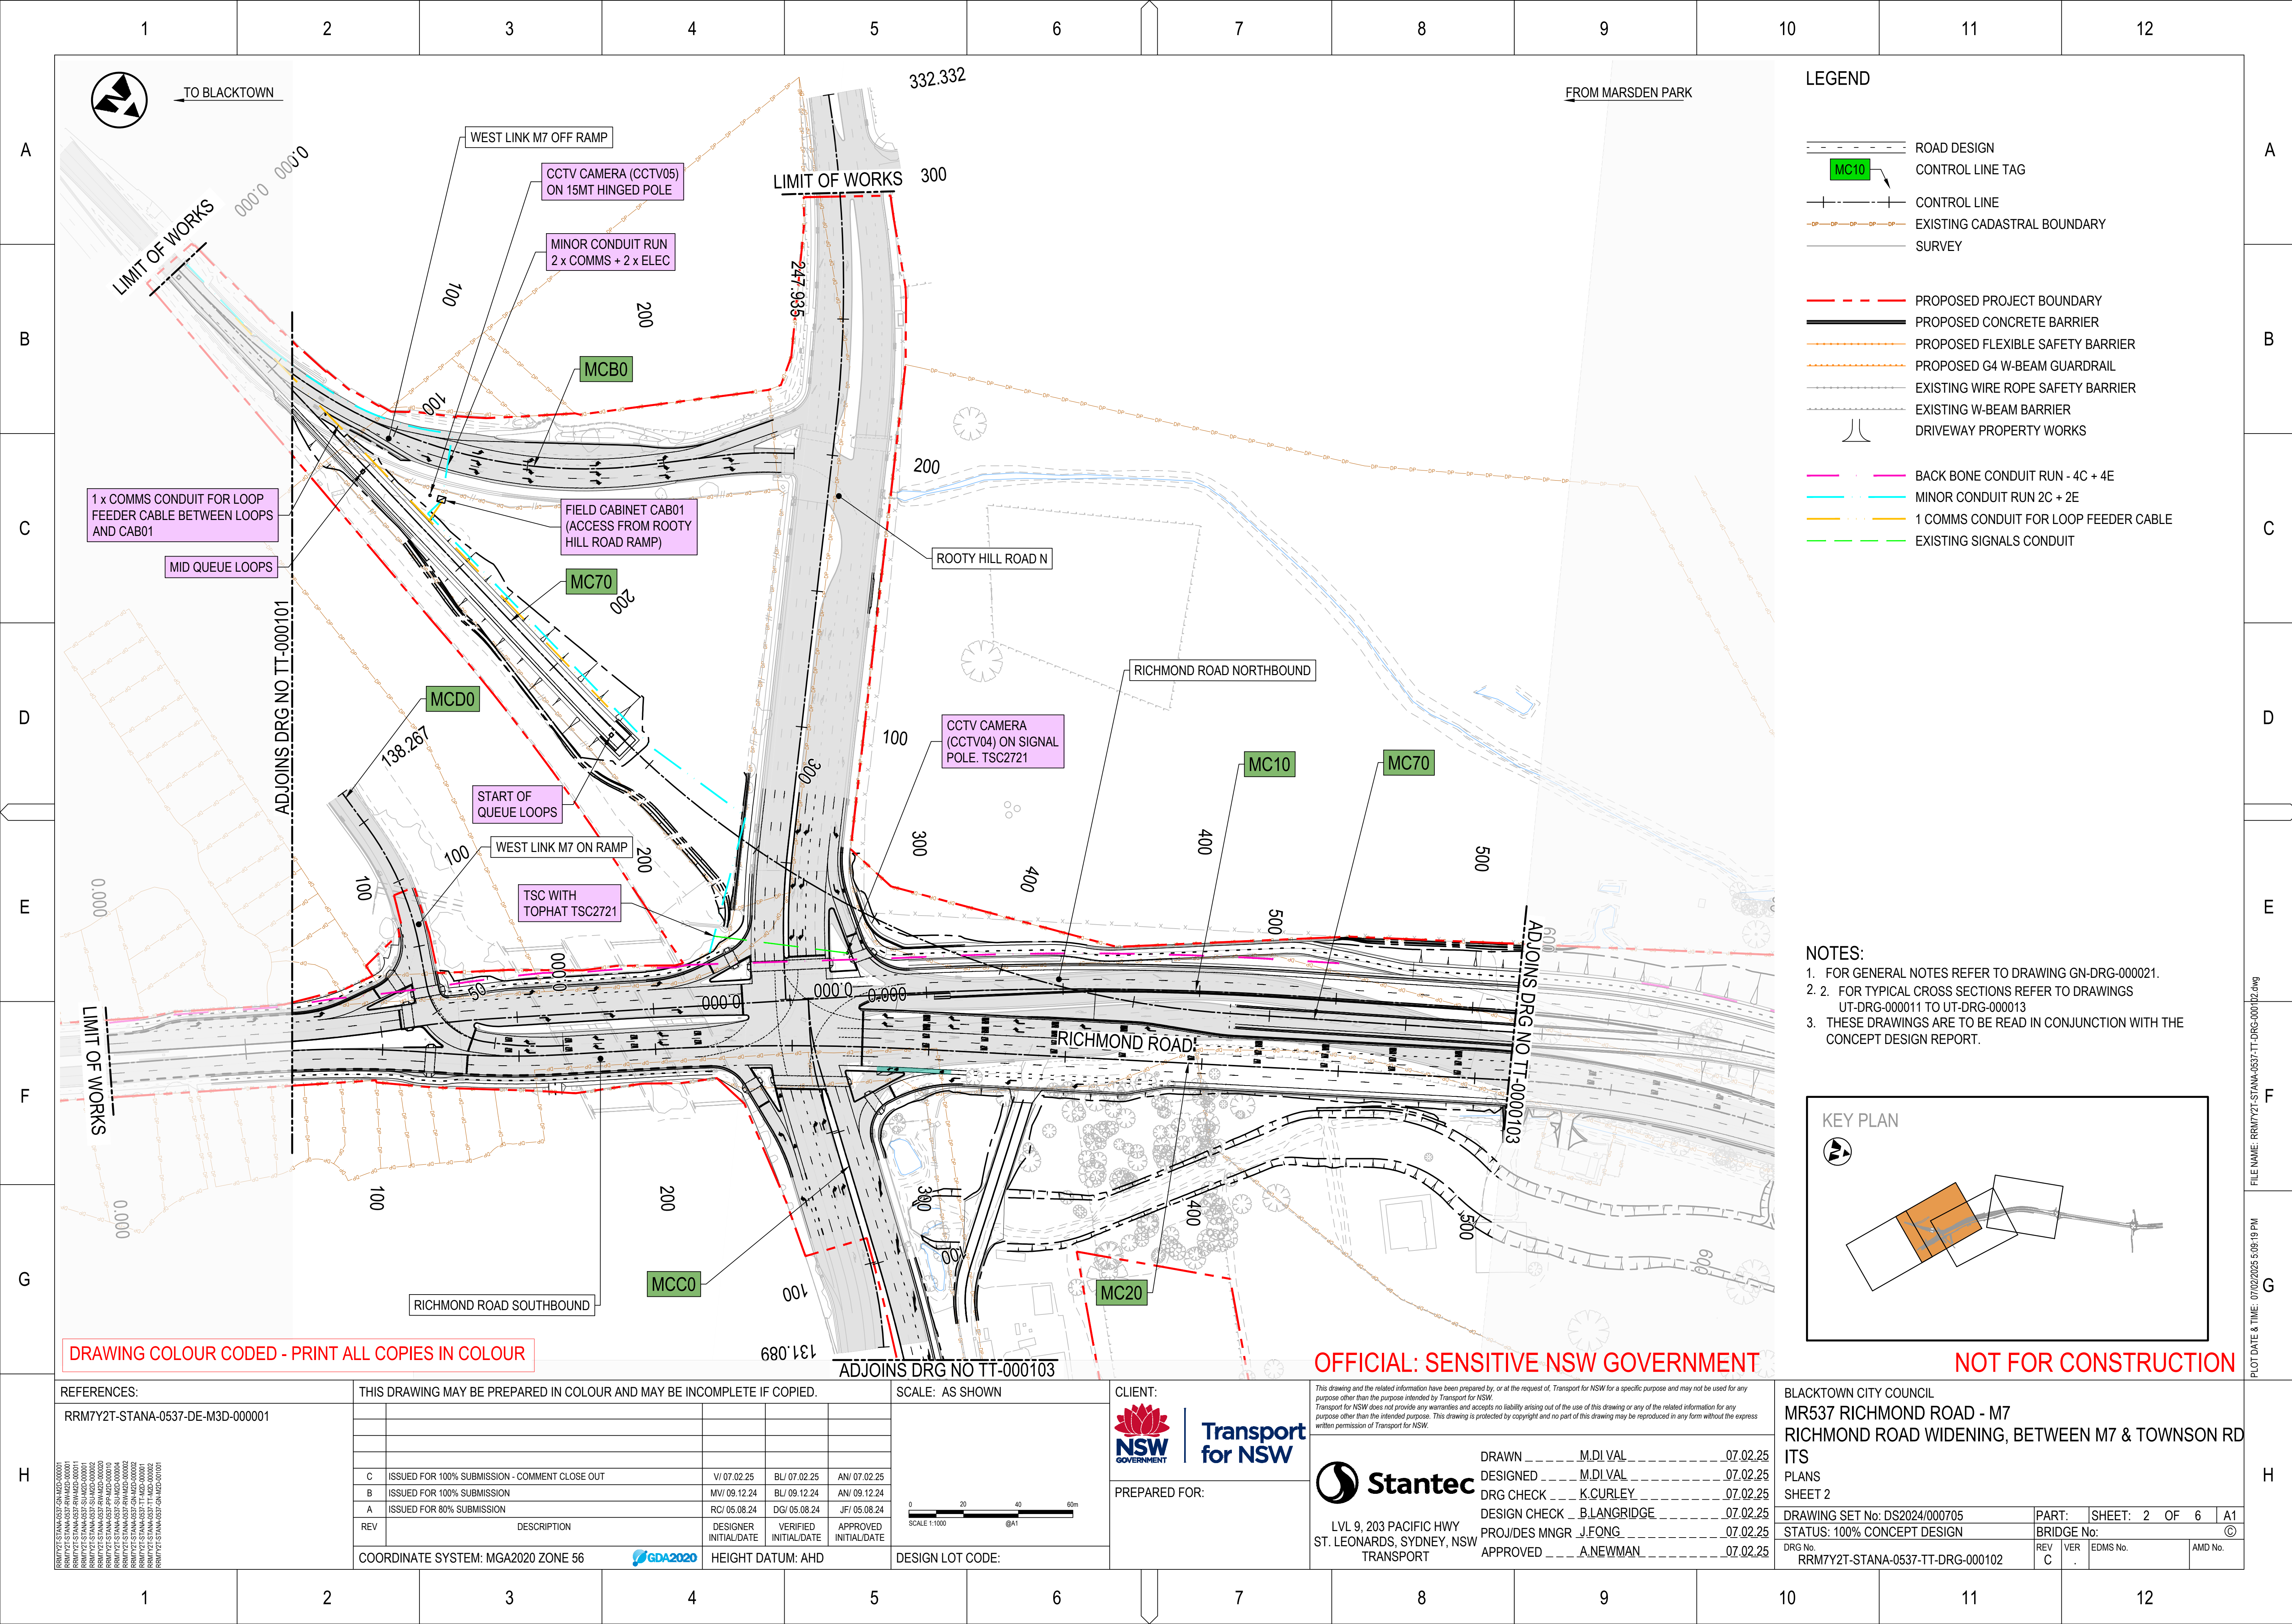

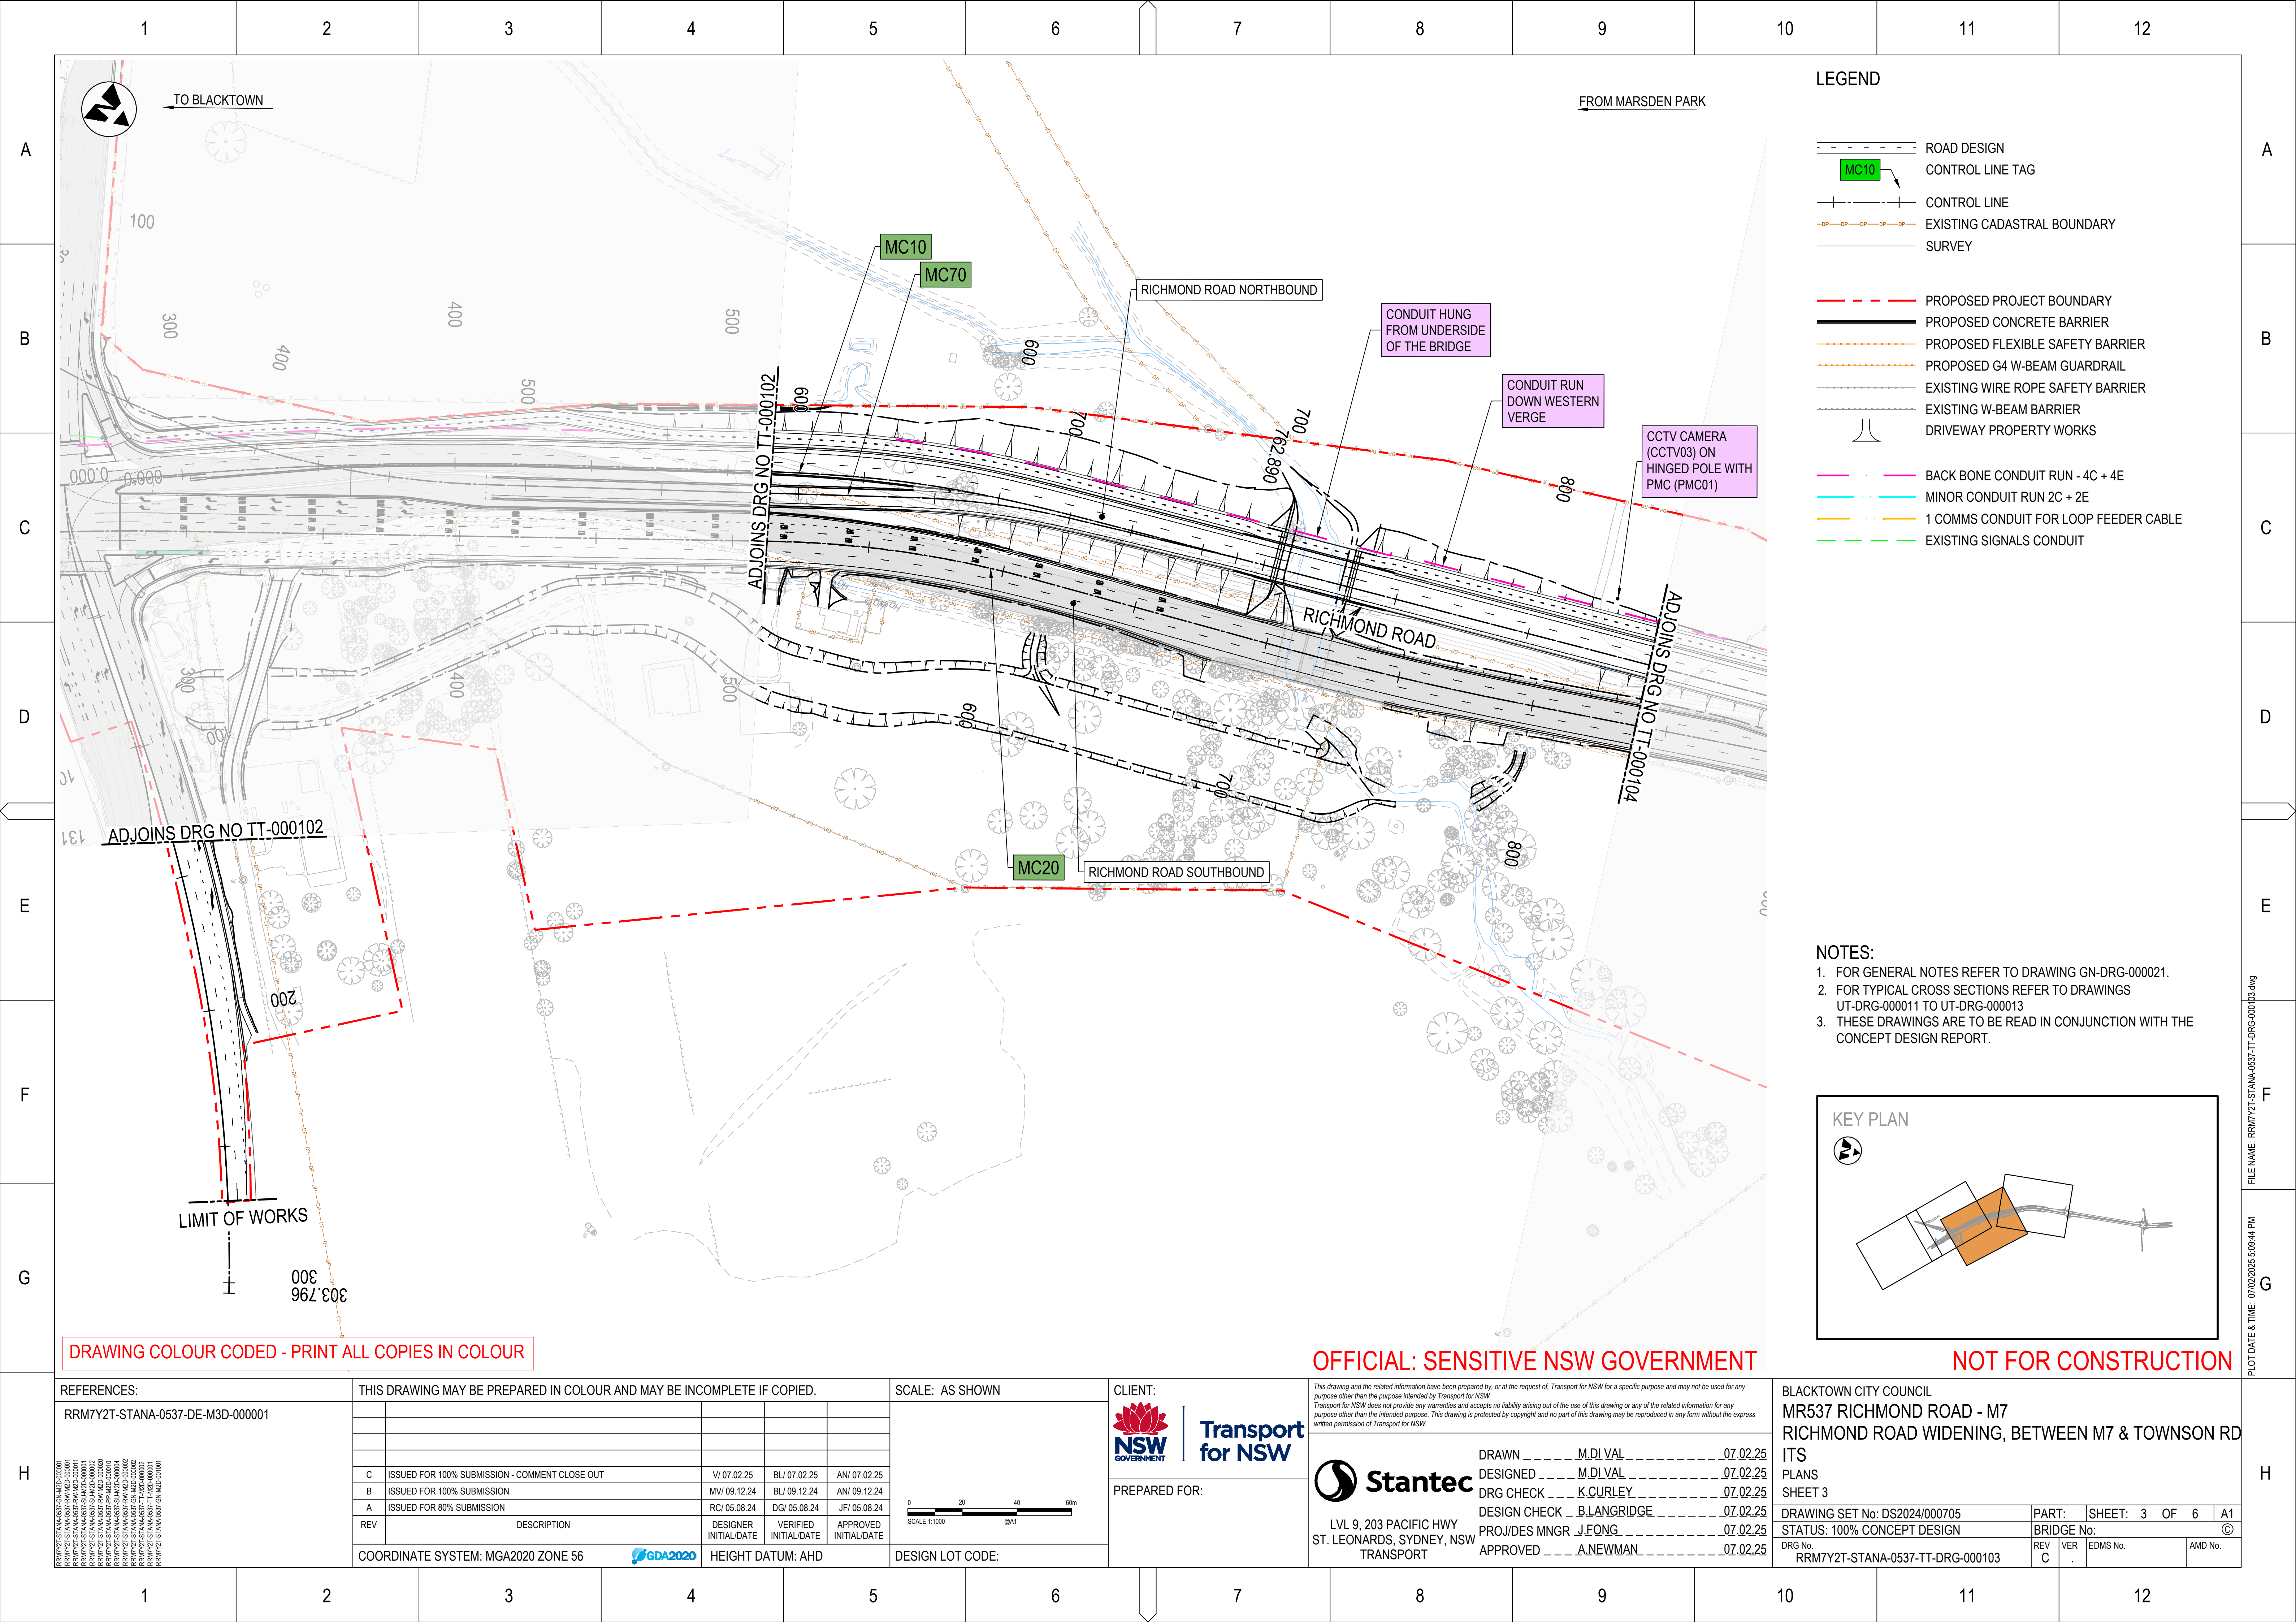


LEGEND

- ROAD DESIGN
- CONTROL LINE TAG
- CONTROL LINE
- EXISTING CADASTRAL BOUNDARY
- SURVEY
- PROPOSED PROJECT BOUNDARY
- PROPOSED CONCRETE BARRIER
- PROPOSED FLEXIBLE SAFETY BARRIER
- PROPOSED G4 W-BEAM GUARDRAIL
- EXISTING WIRE ROPE SAFETY BARRIER
- EXISTING W-BEAM BARRIER
- DRIVEWAY PROPERTY WORKS
- BACK BONE CONDUIT RUN - 4C + 4E
- MINOR CONDUIT RUN 2C + 2E
- 1 COMMS CONDUIT FOR LOOP FEEDER CABLE
- EXISTING SIGNALS CONDUIT

- NOTES:
- FOR GENERAL NOTES REFER TO DRAWING GN-DRG-000021.
 - FOR TYPICAL CROSS SECTIONS REFER TO DRAWINGS UT-DRG-000011 TO UT-DRG-000013
 - THESE DRAWINGS ARE TO BE READ IN CONJUNCTION WITH THE CONCEPT DESIGN REPORT.

KEY PLAN

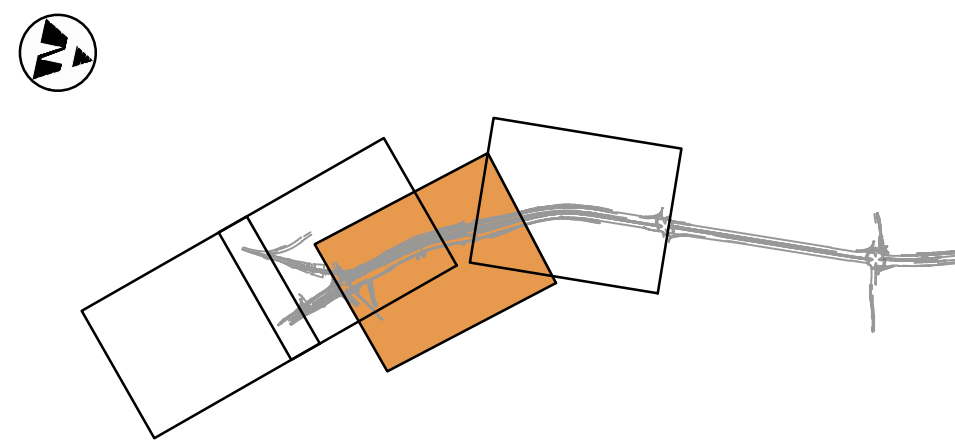


DRAWING COLOUR CODED - PRINT ALL COPIES IN COLOUR

OFFICIAL: SENSITIVE NSW GOVERNMENT

NOT FOR CONSTRUCTION

REFERENCES:	THIS DRAWING MAY BE PREPARED IN COLOUR AND MAY BE INCOMPLETE IF COPIED.					SCALE: AS SHOWN		CLIENT:		This drawing and the related information have been prepared by, or at the request of, Transport for NSW for a specific purpose and may not be used for any purpose other than the purpose intended by Transport for NSW. Transport for NSW does not provide any warranties and accepts no liability arising out of the use of this drawing or any of the related information for any purpose other than the intended purpose. This drawing is protected by copyright and no part of this drawing may be reproduced in any form without the express written permission of Transport for NSW. NSW GOVERNMENT Transport for NSW Stantec LVL 9, 203 PACIFIC HWY ST. LEONARDS, SYDNEY, NSW TRANSPORT			
RRM7Y2T-STANA-0537-DE-M3D-000001								PREPARED FOR:					
	C	ISSUED FOR 100% SUBMISSION - COMMENT CLOSE OUT	V/ 07.02.25	BL/ 07.02.25	AN/ 07.02.25	02040 SCALE 1:1000 @A1							
	B	ISSUED FOR 100% SUBMISSION	MVI 09.12.24	BL/ 09.12.24	AN/ 09.12.24								
	A	ISSUED FOR 80% SUBMISSION	RC/ 05.08.24	DG/ 05.08.24	JFI 05.08.24								
	REV	DESCRIPTION	DESIGNER INITIAL/DATE	VERIFIED INITIAL/DATE	APPROVED INITIAL/DATE								
COORDINATE SYSTEM: MGA2020 ZONE 56					HEIGHT DATUM: AHD	DESIGN LOT CODE:							

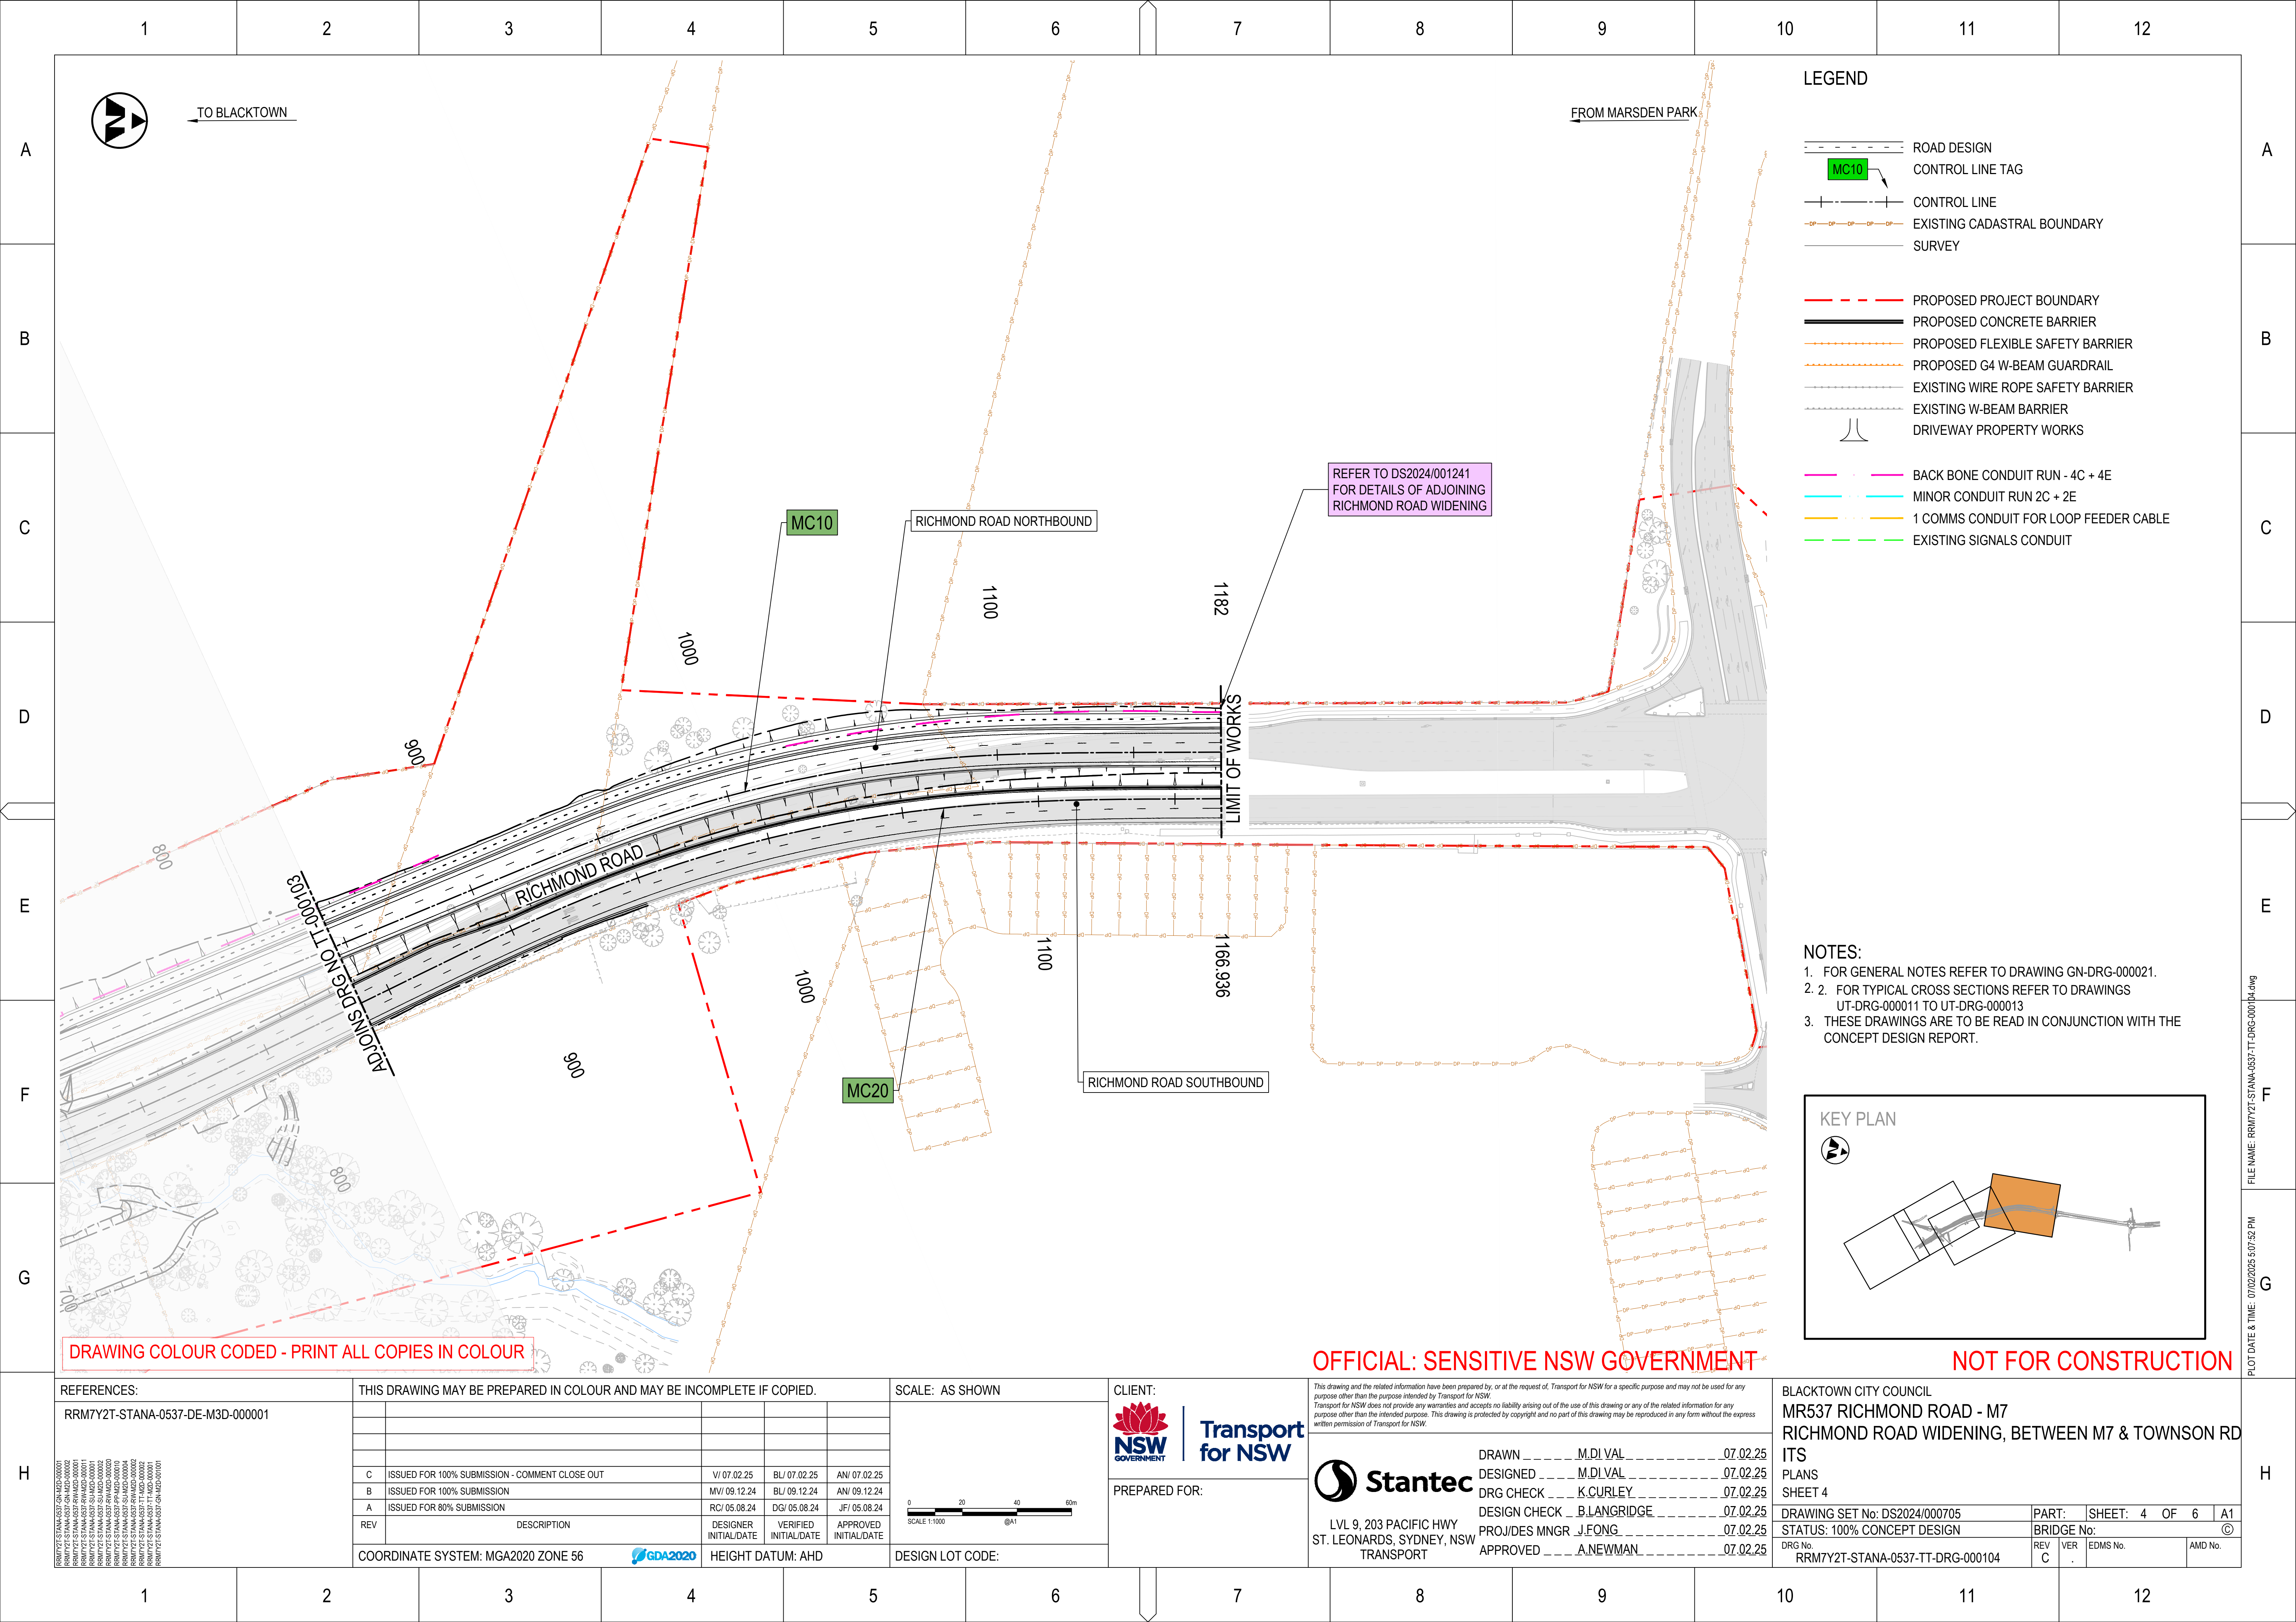

- LEGEND
- ROAD DESIGN

MC10

CONTROL LINE TAG

CONTROL LINE

EXISTING CADASTRAL BOUNDARY

SURVEY

PROPOSED PROJECT BOUNDARY

PROPOSED CONCRETE BARRIER

PROPOSED FLEXIBLE SAFETY BARRIER

PROPOSED G4 W-BEAM GUARDRAIL

EXISTING WIRE ROPE SAFETY BARRIER


EXISTING W-BEAM BARRIER

DRIVEWAY PROPERTY WORKS
- BACK BONE CONDUIT RUN - 4C + 4E
- MINOR CONDUIT RUN 2C + 2E
- 1 COMMS CONDUIT FOR LOOP FEEDER CABLE
- EXISTING SIGNALS CONDUIT

- NOTES:
1. FOR GENERAL NOTES REFER TO DRAWING GN-DRG-000021.

2. 2. FOR TYPICAL CROSS SECTIONS REFER TO DRAWINGS
UT-DRG-000011 TO UT-DRG-000013


3. THESE DRAWINGS ARE TO BE READ IN CONJUNCTION WITH THE
CONCEPT DESIGN REPORT.

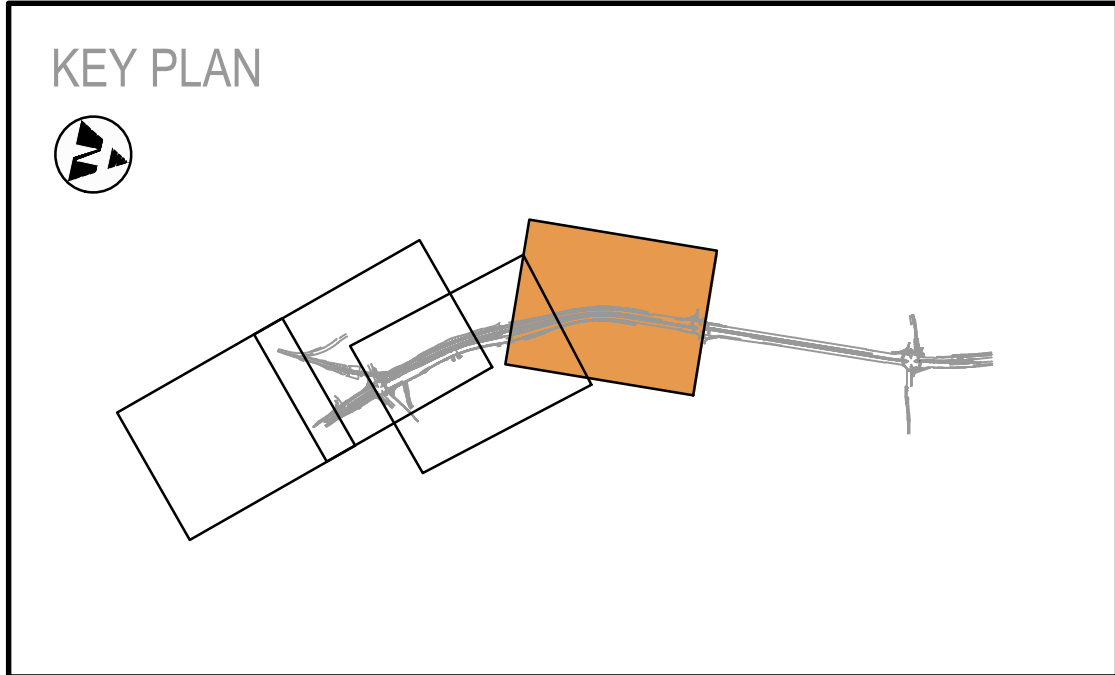

DRAWING COLOUR CODED - PRINT ALL COPIES IN COLOUR

OFFICIAL: SENSITIVE NSW GOVERNMENT

NOT FOR CONSTRUCTION

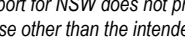REFERENCES:	THIS DRAWING MAY BE PREPARED IN COLOUR AND MAY BE INCOMPLETE IF COPIED.					SCALE: AS SHOWN	CLIENT:	This drawing and the related information have been prepared by, or at the request of, Transport for NSW for a specific purpose and may not be used for any purpose other than the purpose intended by Transport for NSW. Transport for NSW does not provide any warranties and accepts no liability arising out of the use of this drawing or any of the related information for any purpose other than the intended purpose. This drawing is protected by copyright and no part of this drawing may be reproduced in any form without the express written permission of Transport for NSW.			BLACKTOWN CITY COUNCIL			
RRM7Y2T-STANA-0537-DE-M3D-000001							 	 LVL 9, 203 PACIFIC HWY ST. LEONARDS, SYDNEY, NSW TRANSPORT			MR537 RICHMOND ROAD - M7			
						RICHMOND ROAD WIDENING, BETWEEN M7 & TOWNSON RD								
						ITS								
						PLANS								
						SHEET 4								
										DRAWING SET No: DS2024/000705	PART:	SHEET: 4 OF 6	A1	
										STATUS: 100% CONCEPT DESIGN	BRIDGE No: ©			
										DRG No. RRM7Y2T-STANA-0537-TT-DRG-000104	REV C	VER .	EDMS No.	AMD No.

RRM7Y2T-STANA-0537-DE-M3D-000001

RRM7Y2T-STANA-0537-DE-M3D-000002

RR